

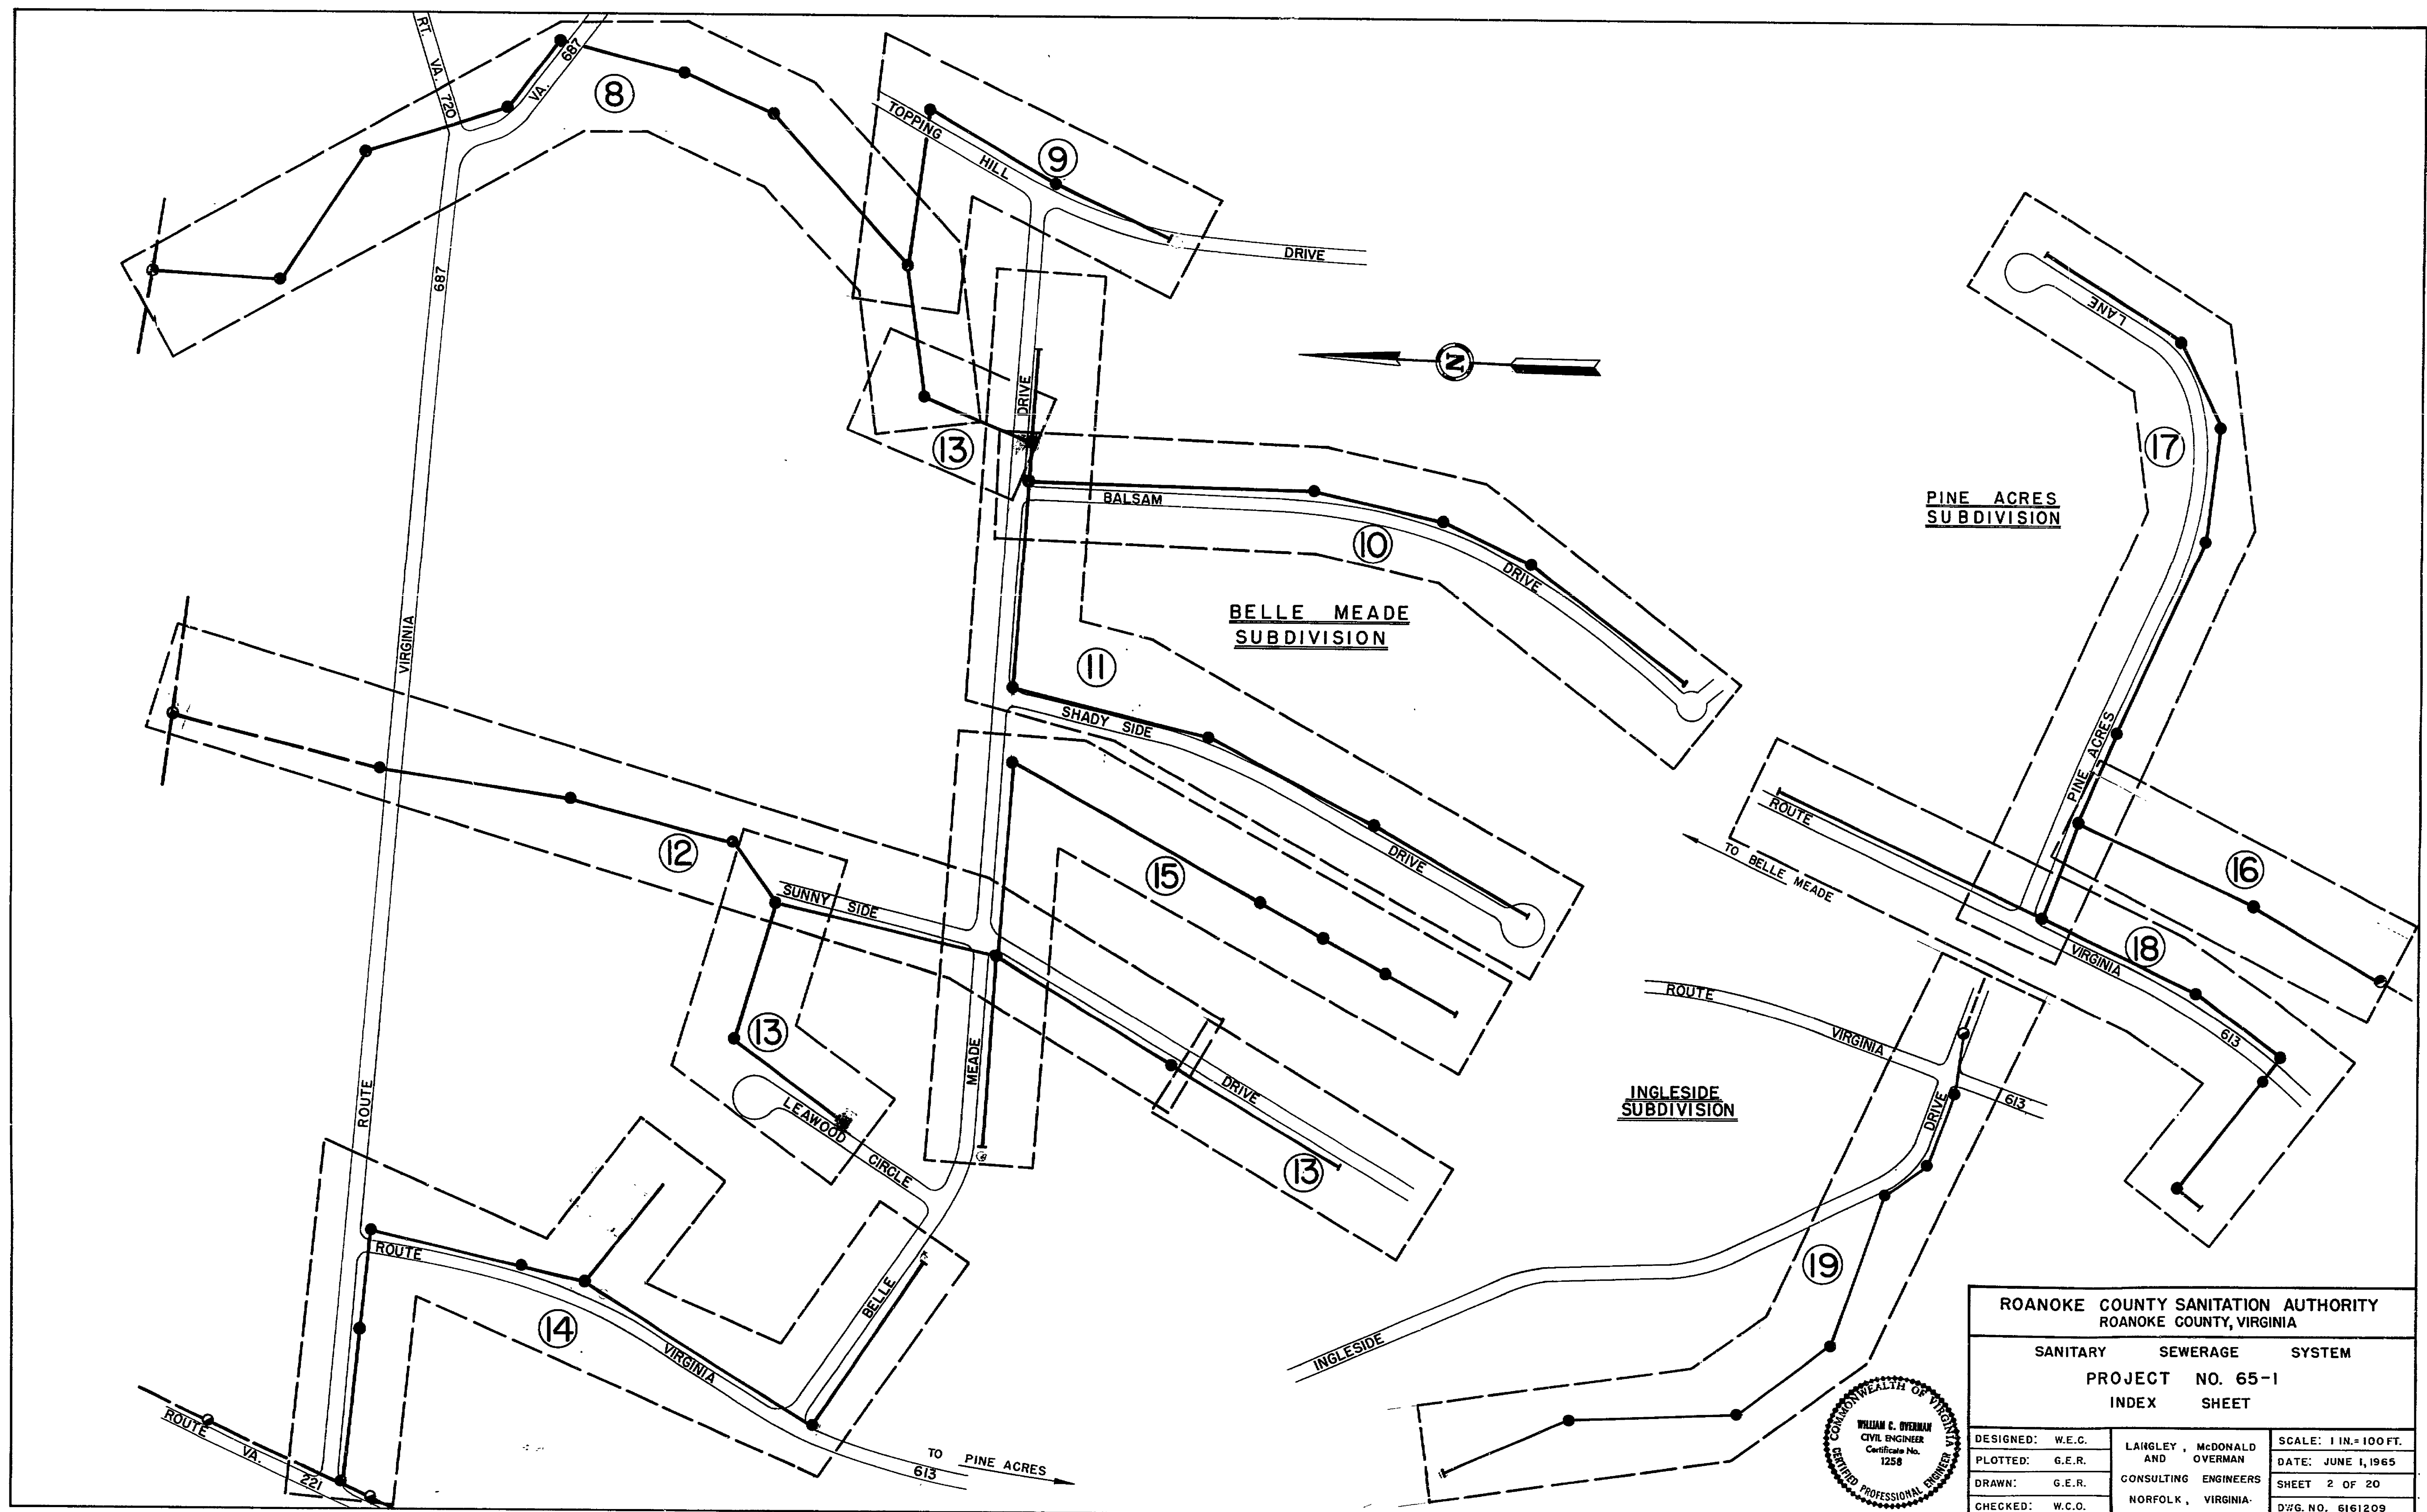


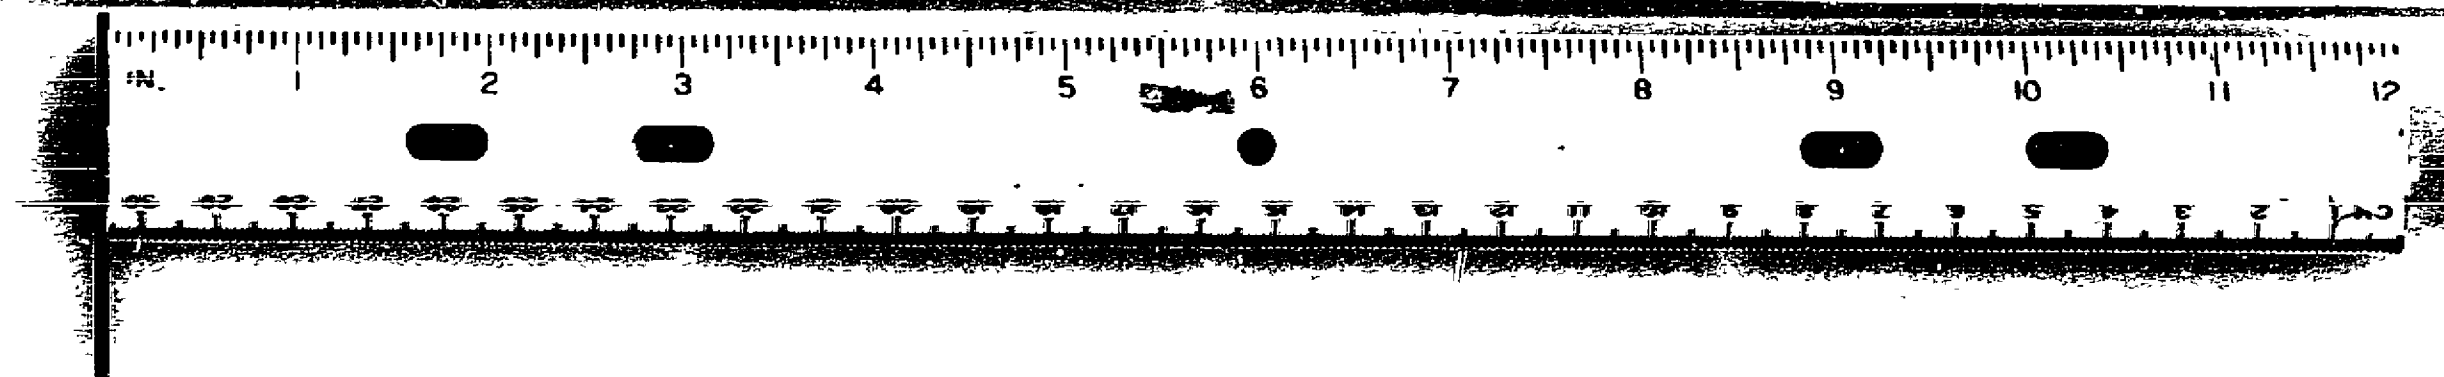

ROANOKE COUNTY SANITATION AUTHORITY ROANOKE COUNTY, VIRGINIA		
SANITARY SEWERAGE SYSTEM		
PROJECT NO. 65-1		
INDEX SHEET		
DESIGNED: W.E.G.	LANGLEY, McDONALD AND OVERMAN	SCALE: 1 IN. = 100 FT.
PLOTTED: G.E.R.	CONSULTING ENGINEERS	DATE: JUNE 1, 1965
DRAWN: G.E.R.	NORFOLK, VIRGINIA	SHEET 2 OF 20
CHECKED: W.C.O.		DWG. NO. 6161209

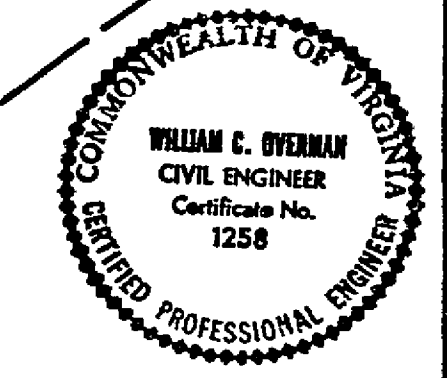

SI-0480 2074