

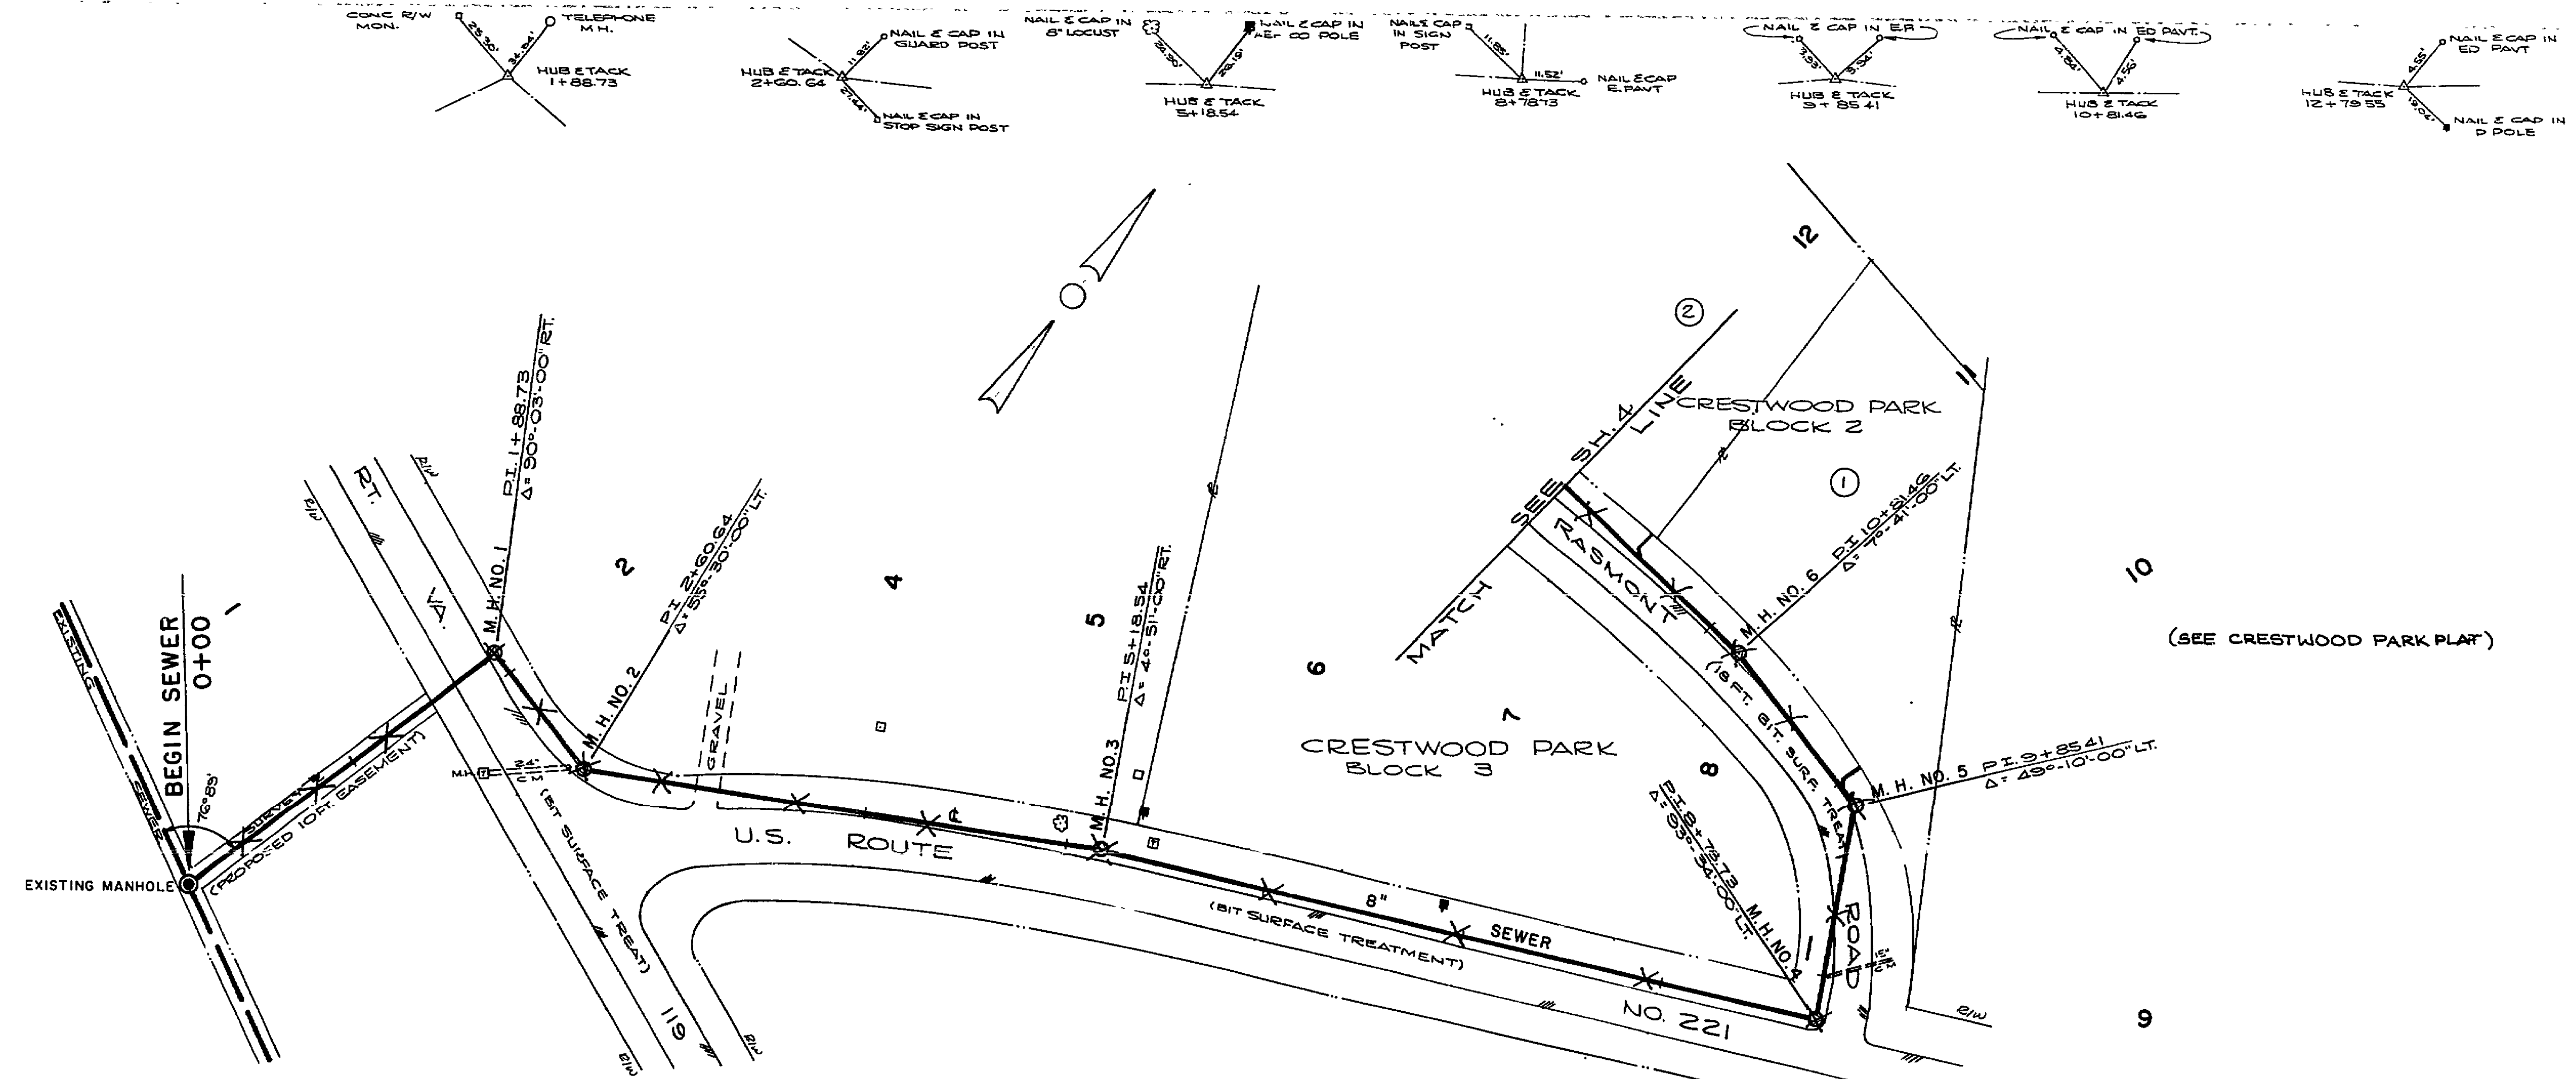


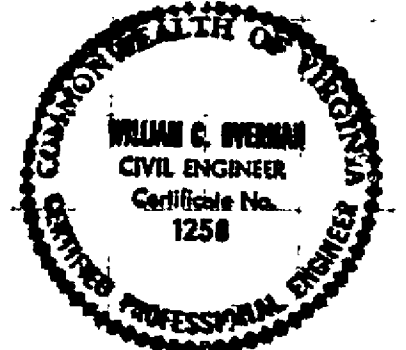

SCALE: 1 IN. = 50 FT.

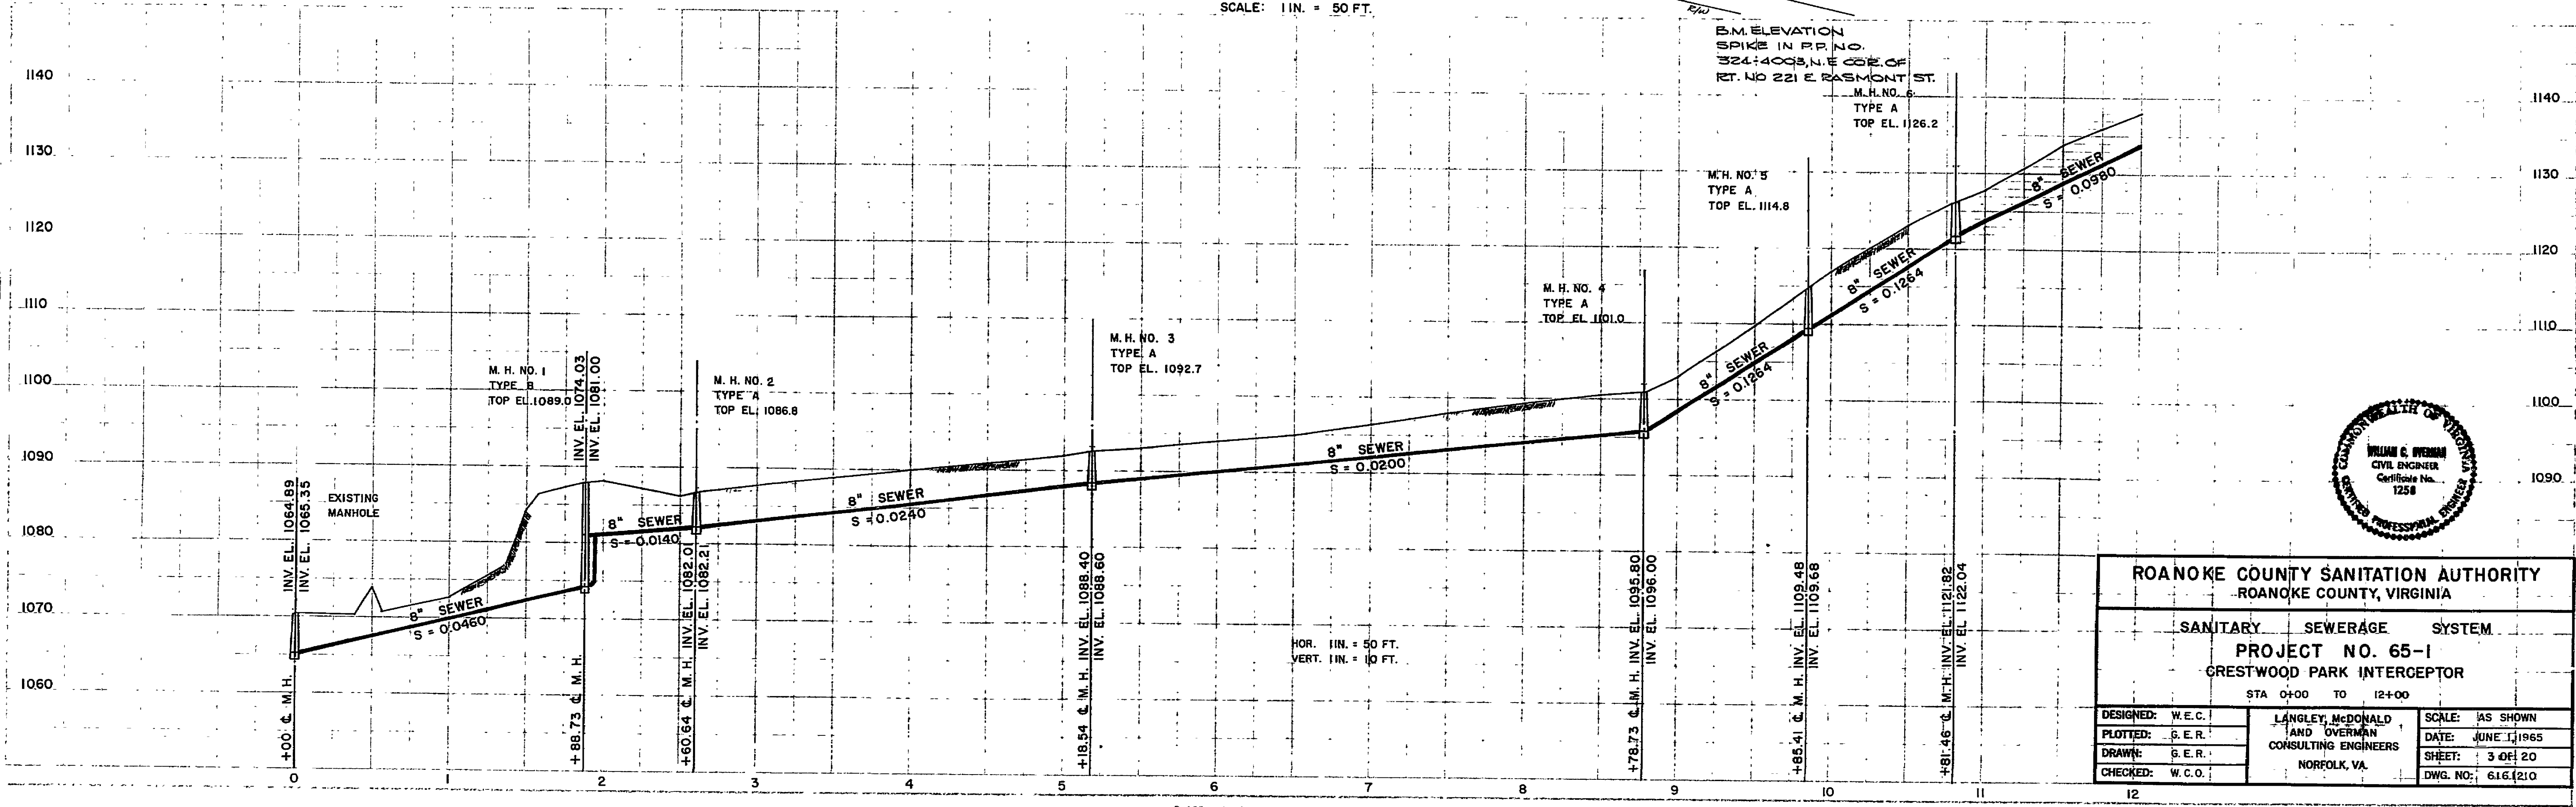

ROANOKE COUNTY SANITATION AUTHORITY ROANOKE COUNTY, VIRGINIA		
SANITARY SEWERAGE SYSTEM PROJECT NO. 65-1 CRESTWOOD PARK INTERCEPTOR		
STA 0+00 TO 12+00		
DESIGNED: W.C.O.	LANGLEY, McDONALD AND OVERMAN CONSULTING ENGINEERS NORFOLK, VA.	SCALE: AS SHOWN DATE: JUNE 1, 1965 SHEET: 3 OF 20 DWG. NO.: 616.1210
PLOTTED: S.E.R.		
DRAWN: S.E.R.		
CHECKED: W.C.O.		

2075

SI-0481

