

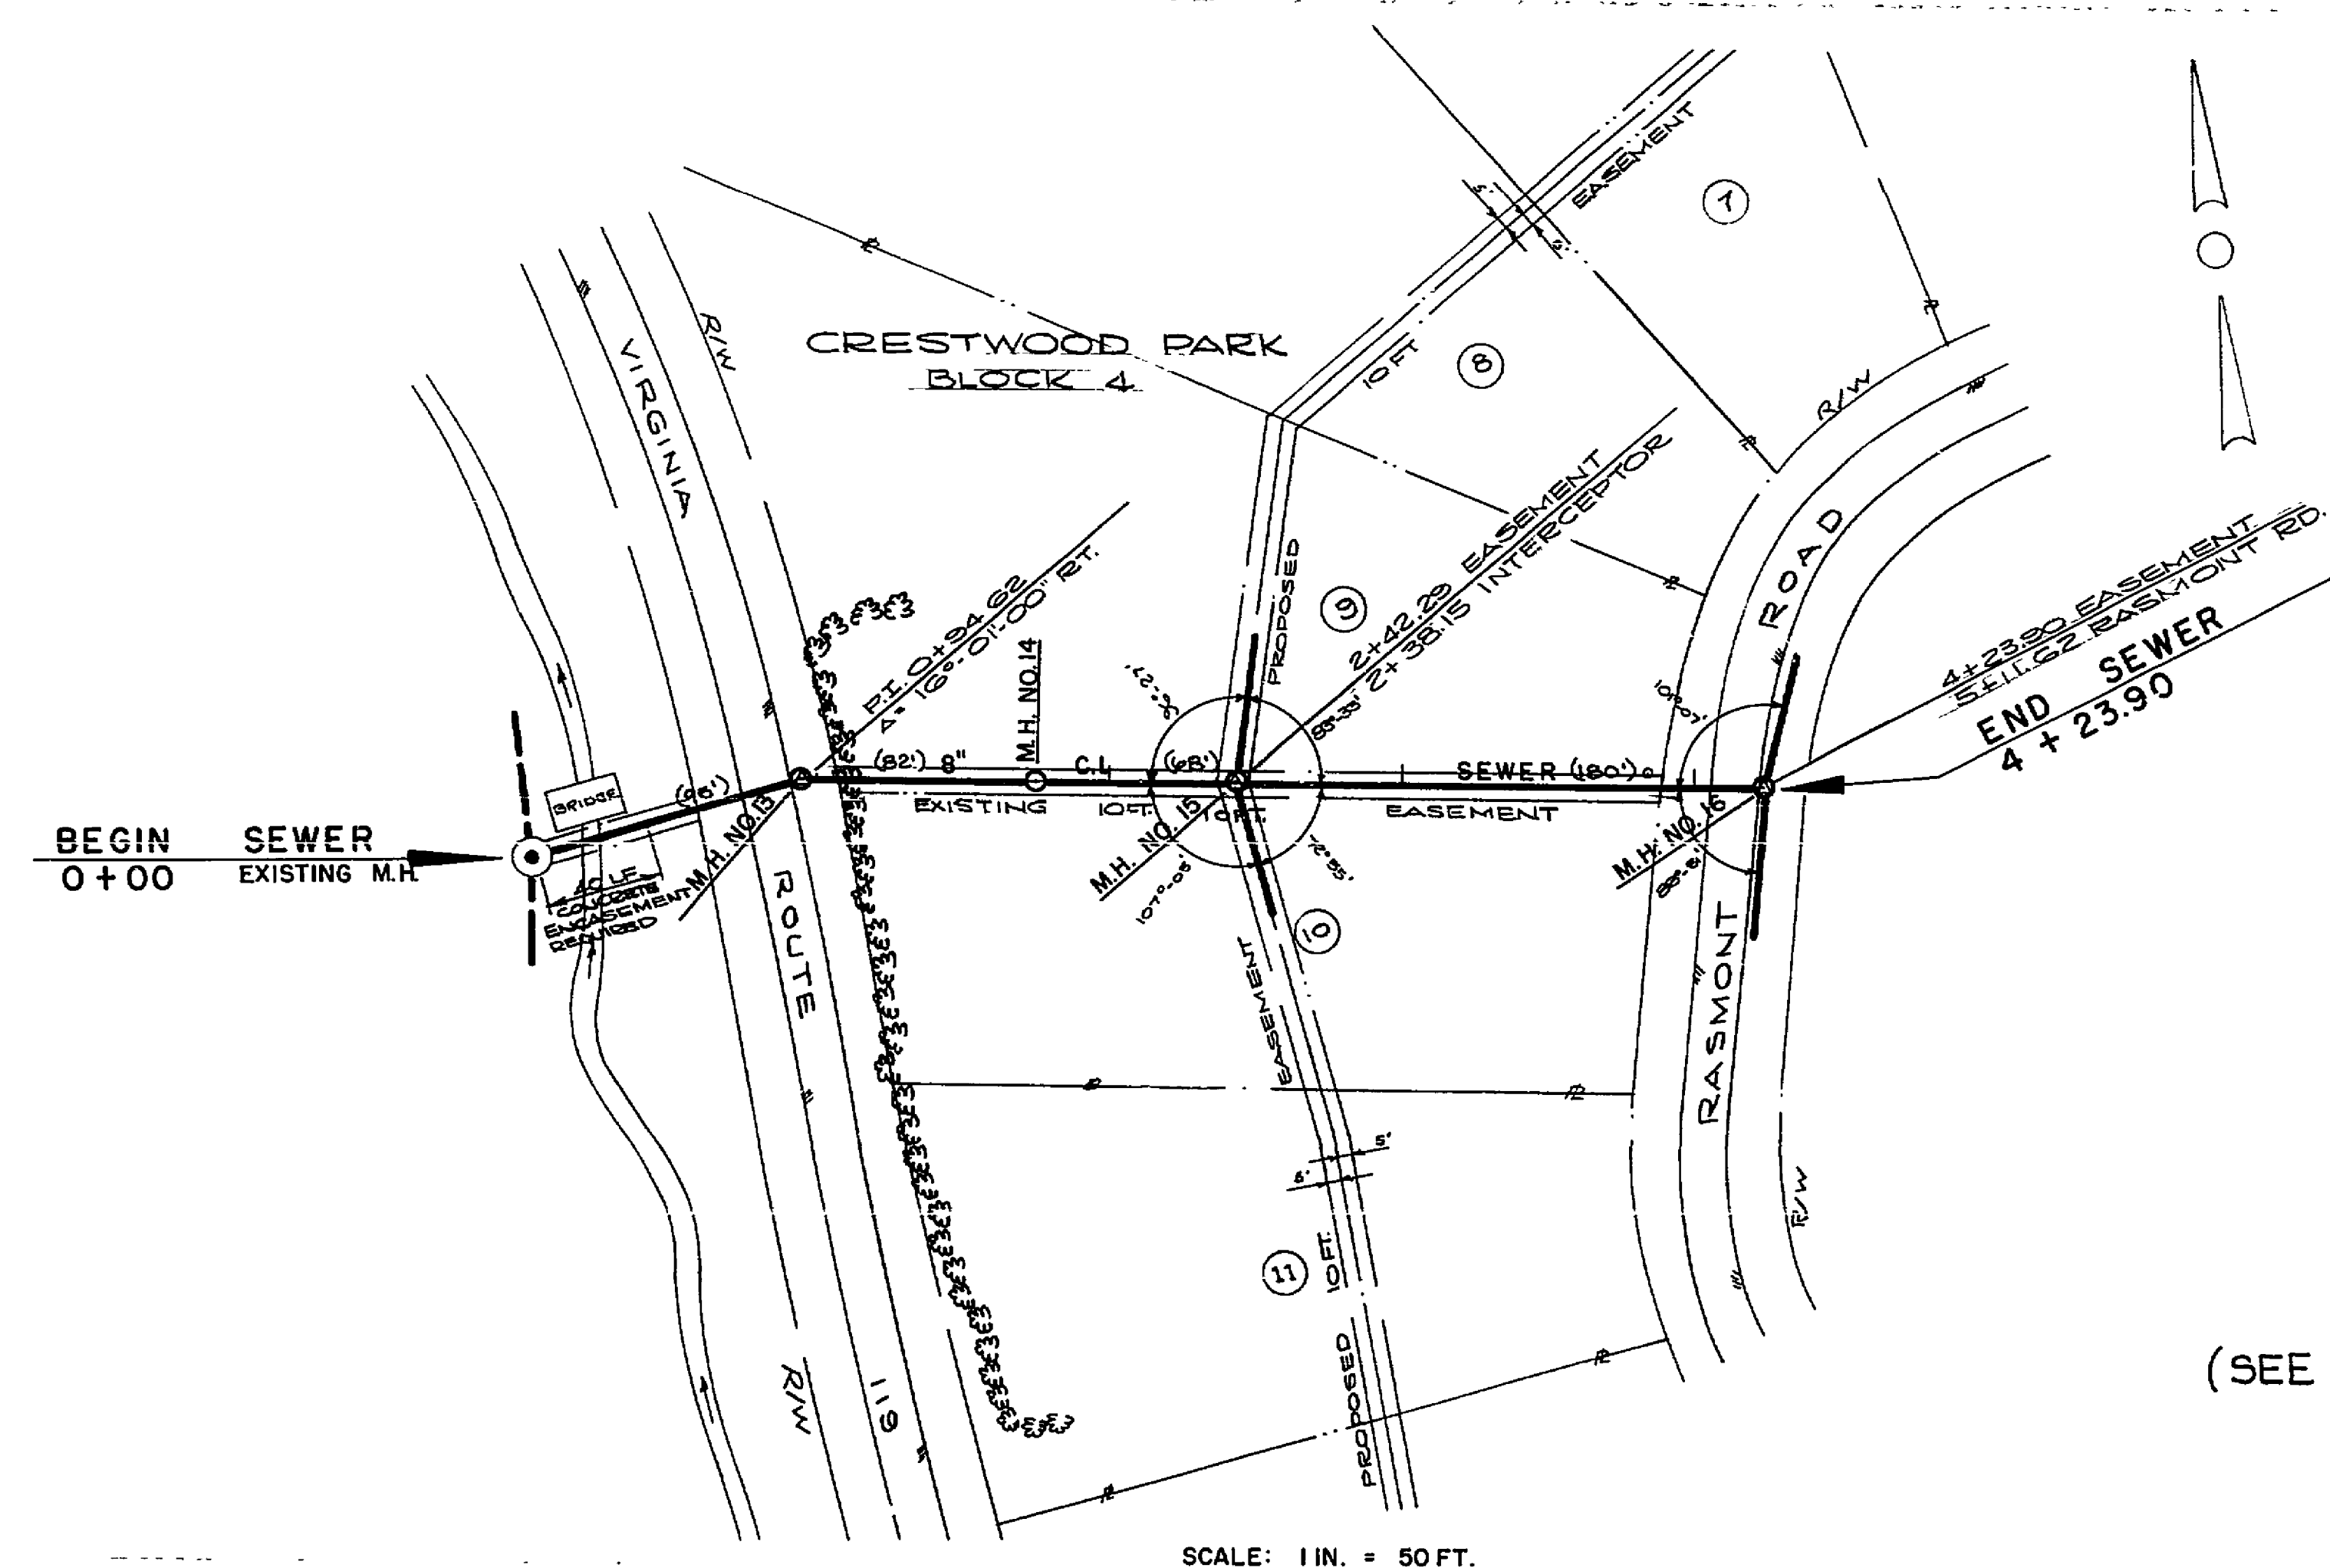


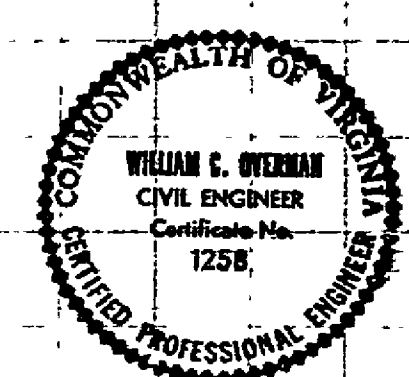

(SEE CRESTWOOD PARK PLAT)

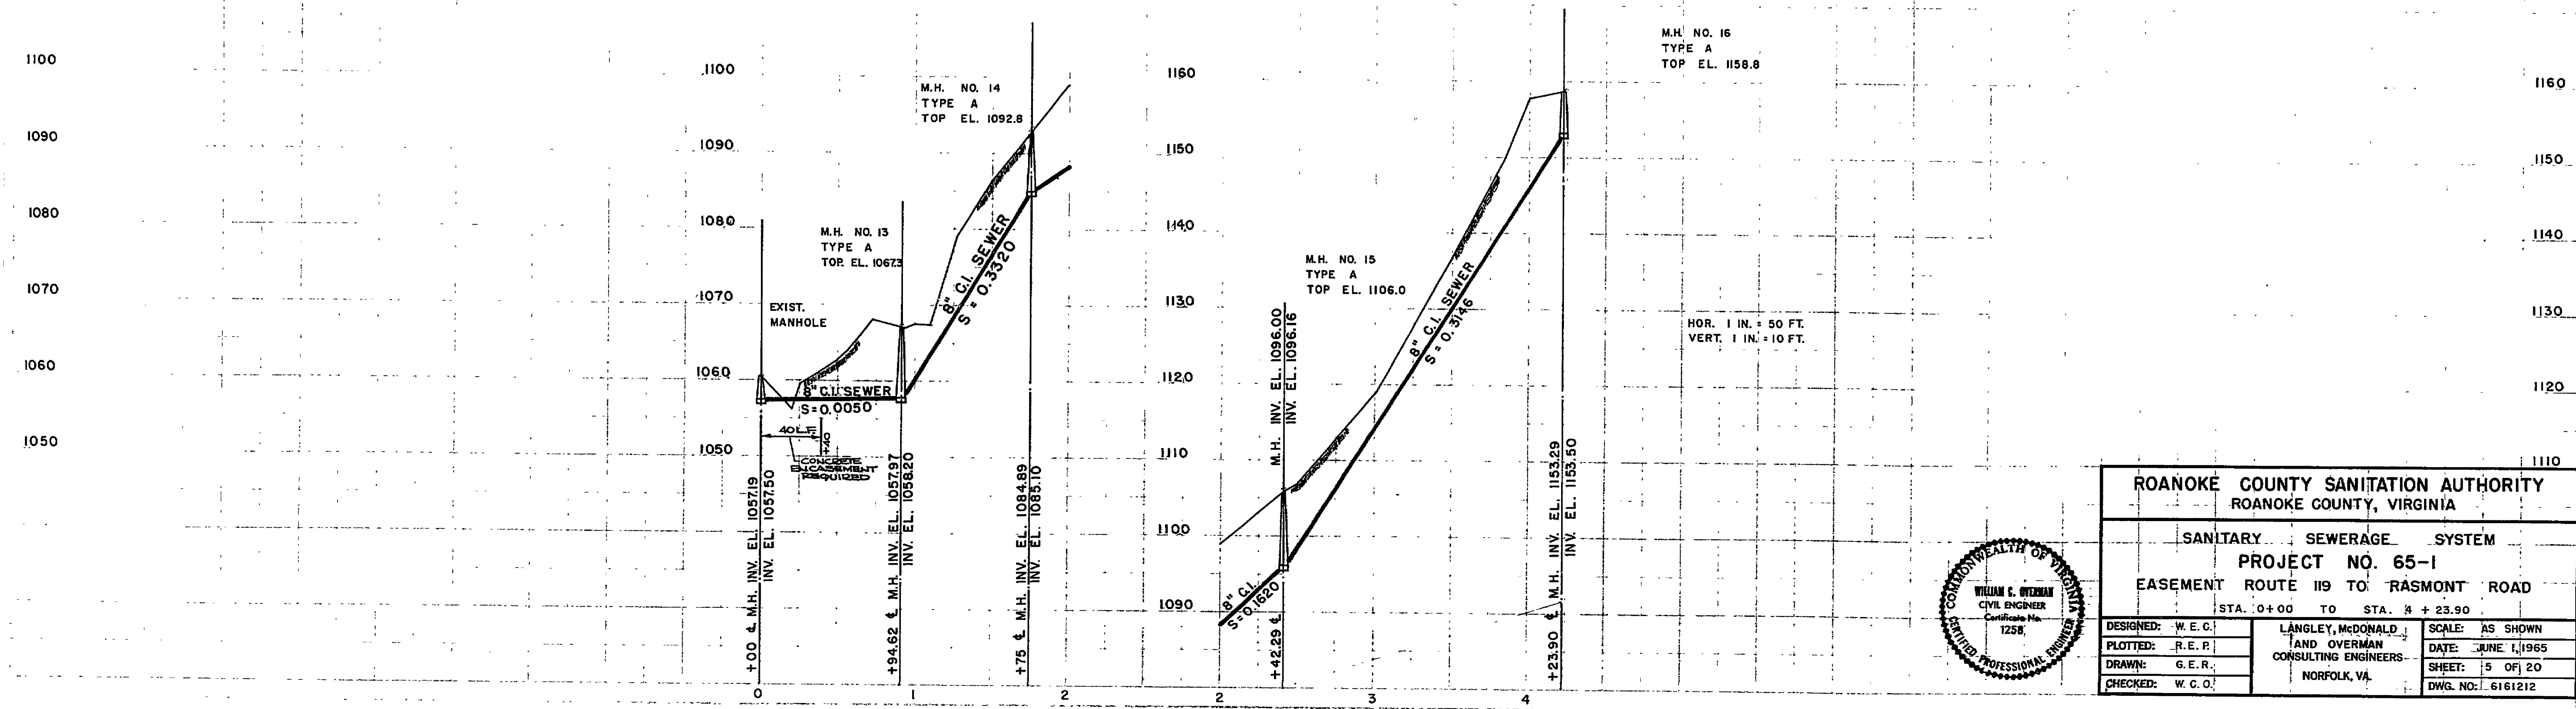

ROANOKE COUNTY SANITATION AUTHORITY ROANOKE COUNTY, VIRGINIA		
SANITARY SEWERAGE SYSTEM		
PROJECT NO. 65-1		
EASEMENT ROUTE 119 TO RASMONT ROAD		
STA. 0+00 TO STA. 4+23.90		
DESIGNED: W. E. C.	LANGLEY, McDONALD	SCALE: AS SHOWN
PLOTTED: R. E. P.	LAND OVERMAN	DATE: JUNE 1, 1965
DRAWN: G. E. R.	CONSULTING ENGINEERS	SHEET: 5 OF 20
CHECKED: W. C. O.	NORFOLK, VA.	DWG. NO. 6161212