



PROFILE	DATE
SUPPLY	1980
PLUTED	1980
PRINTED	1980
B. M. J. J. J. J.	1980
STRUCTURE NOTAT	1980

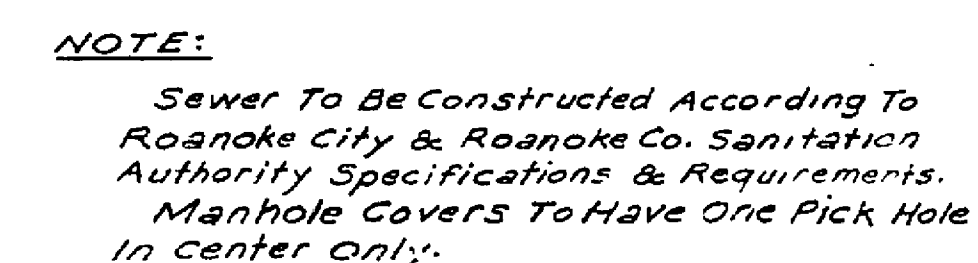

APPROVED:
William G. Edwards Date 11/3/05
 Exec. Director Roanoke Co. San Authority

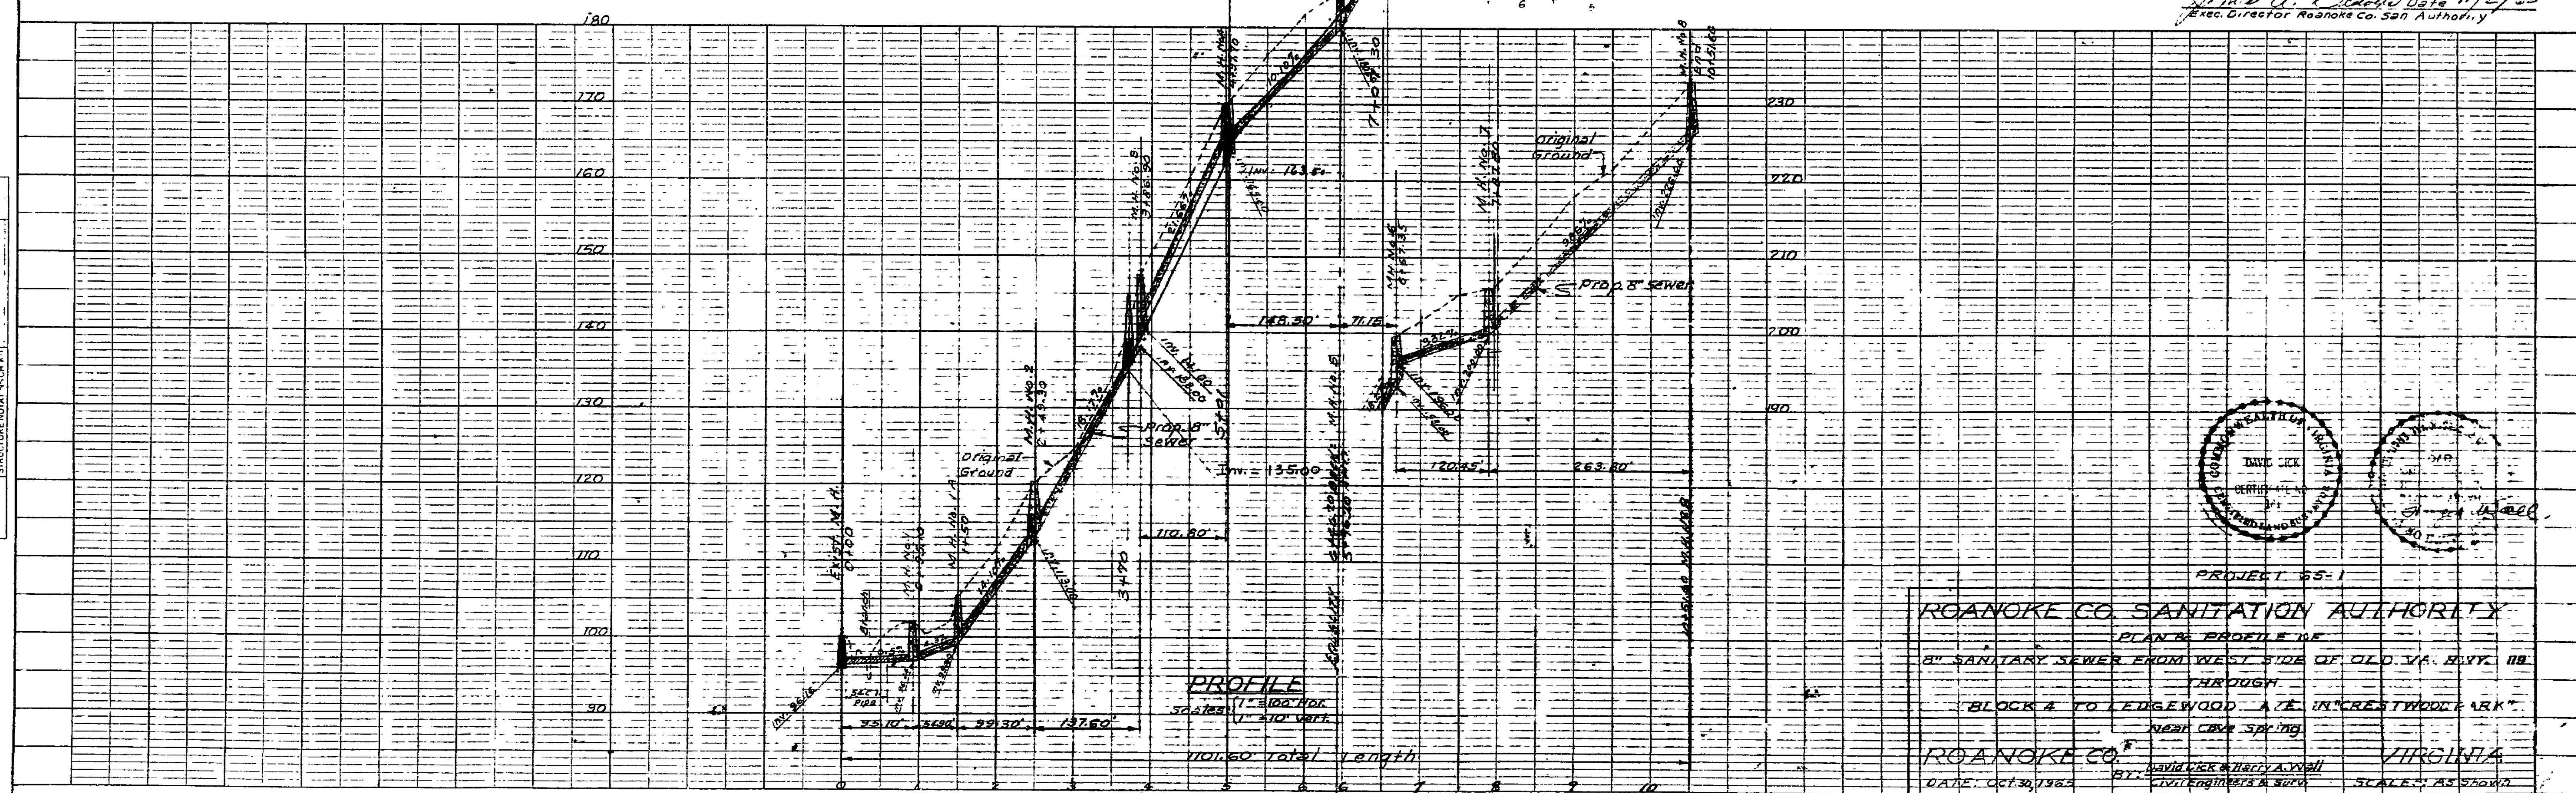

ROANOKE CO. SANITATION AUTHORITY
PLANS PROFILE OF
8" SANITARY SEWER FROM WEST SIDE OF OLD VA. HWY. 11
THROUGH
BLOCK A TO EDGEWOOD AVE IN "CRESTWOOD PARK"
NEAR CREEK SPRING
ROANOKE CO. VIRGINIA
DATE: OCT 30, 1985 BY: DAVID CARR & JERRY A. VAIL
CIVIL ENGINEERS & SURV. SCALE: AS SHOWN

SI-0485A


PLATE 1, PLAN-PROFILE
 KENNEDY & EIDER CO.