

PLAN	DATE
BY	
REVIEWED	
NOTE BOOK	
ALIGNMENT CHECKED	
RT. OF WAY CHECKED	
NO.	

PROFILE	DATE
BY	
REVIEWED	
NOTE BOOK	
GRADES CHECKED	
STRUCTURE NOTATION	
NO.	

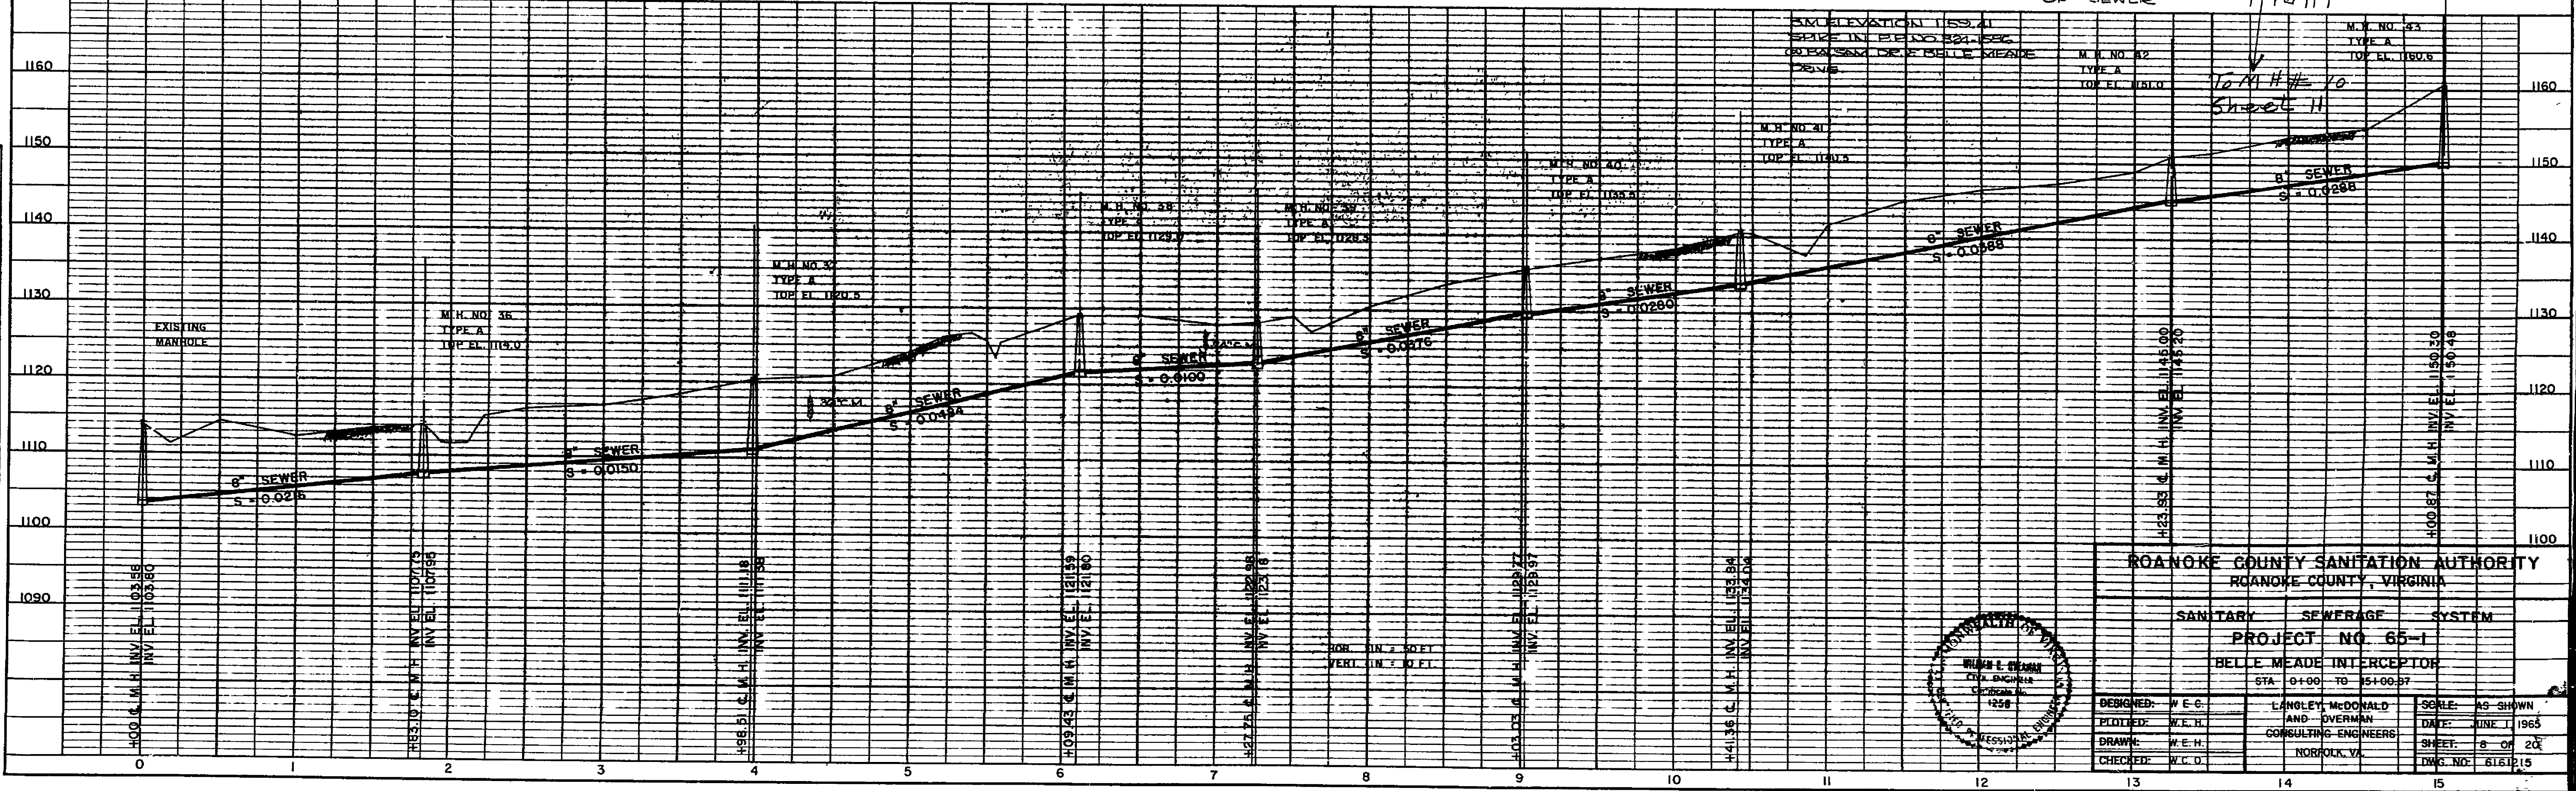
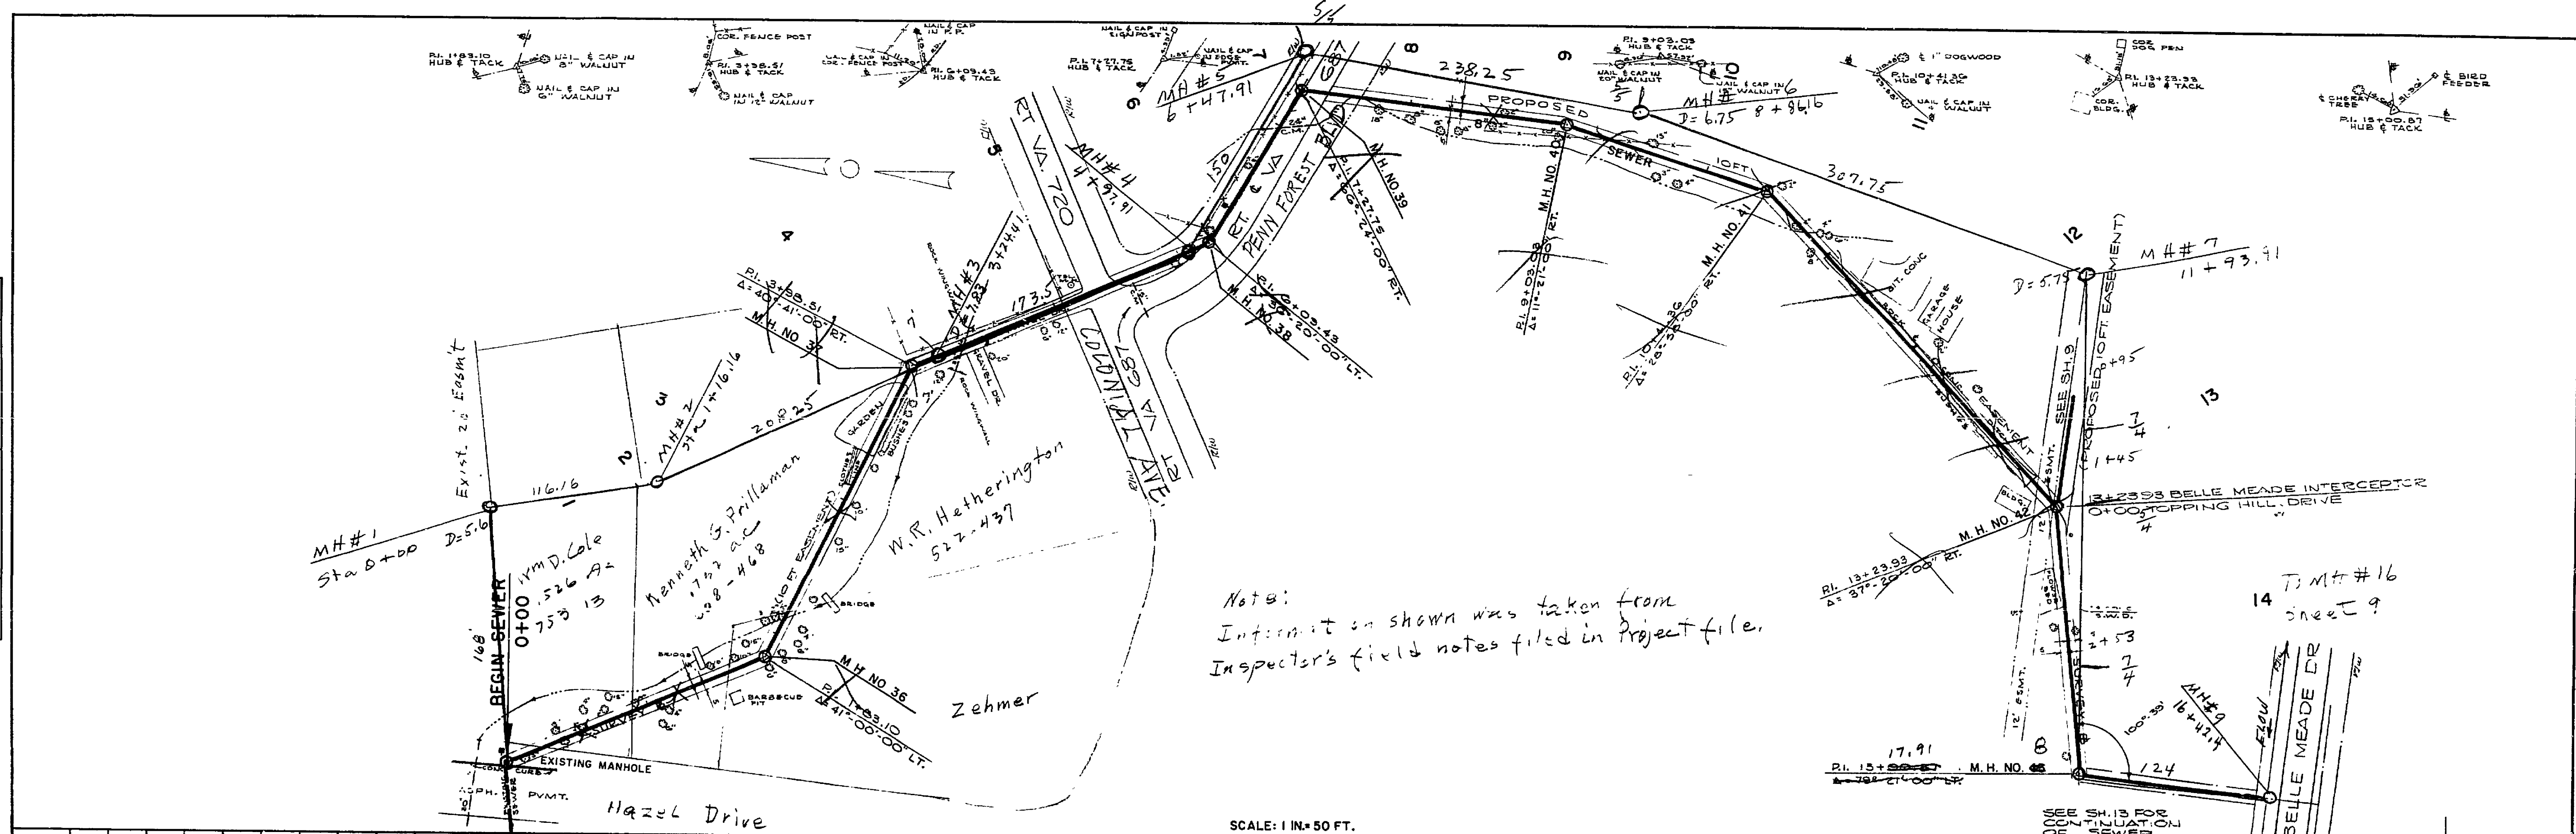


PLATE 1 - PLAN - PROFILE D.P.R. & E. STANDARD

SI-0487