

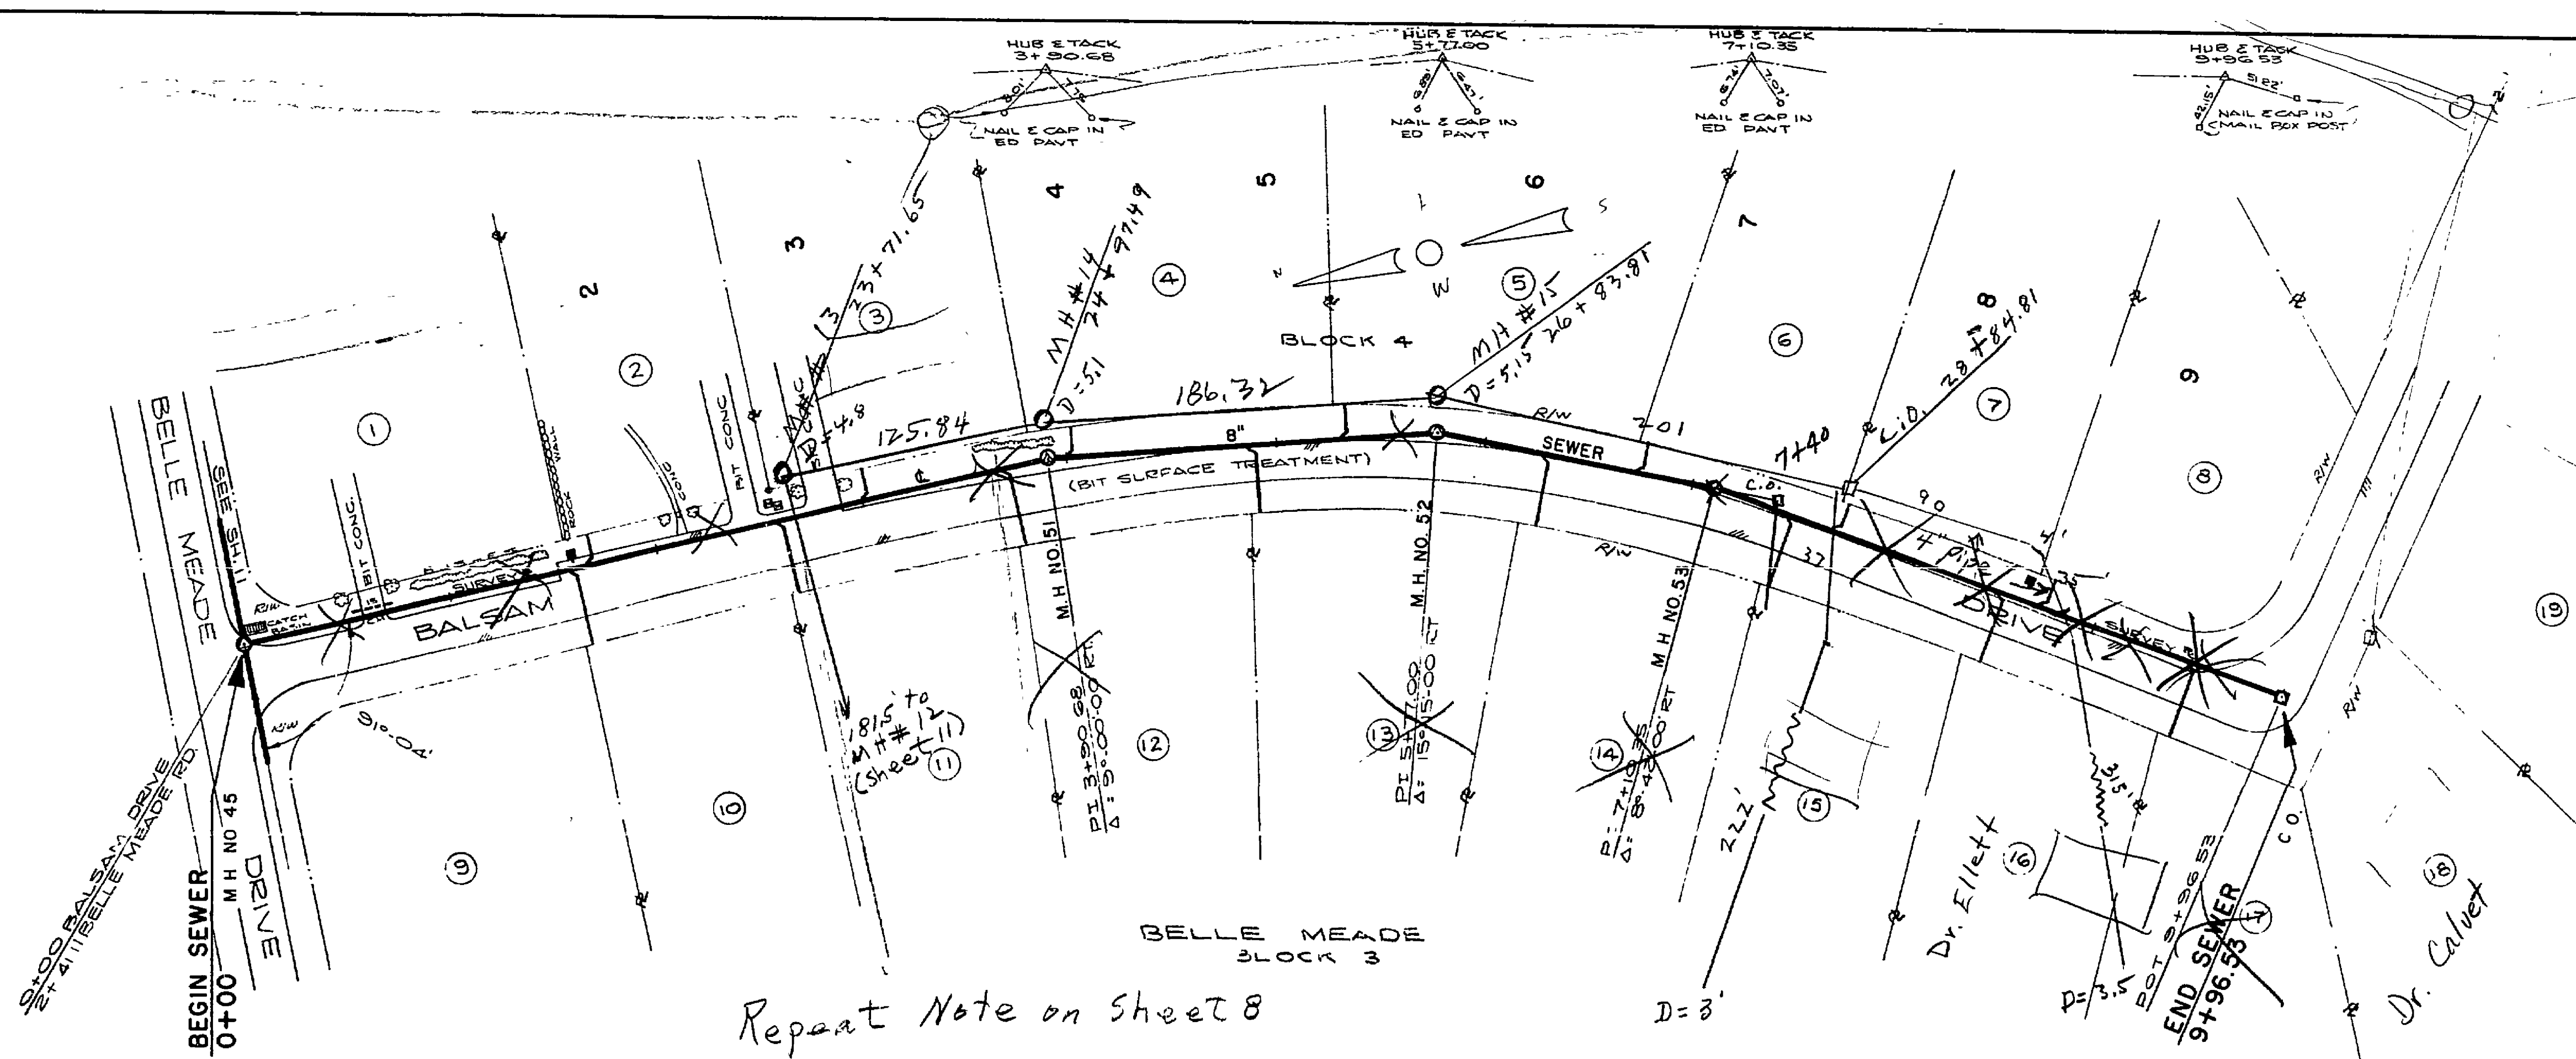


PLAN	SURVEYED	DATE
	NOTED	BY
NOTE BOOK	PLOTTED	DATE
	NOTED	BY
NO.	DATE	BY
	DATE	BY

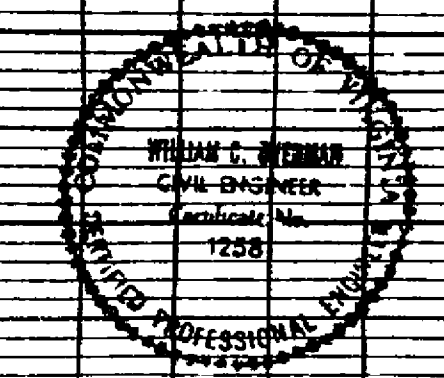

Repeat Note on Sheet 8

PROFILE	SURVEYED	DATE
	NOTED	BY
NOTE BOOK	PLOTTED	DATE
	NOTED	BY
NO.	DATE	BY
	DATE	BY

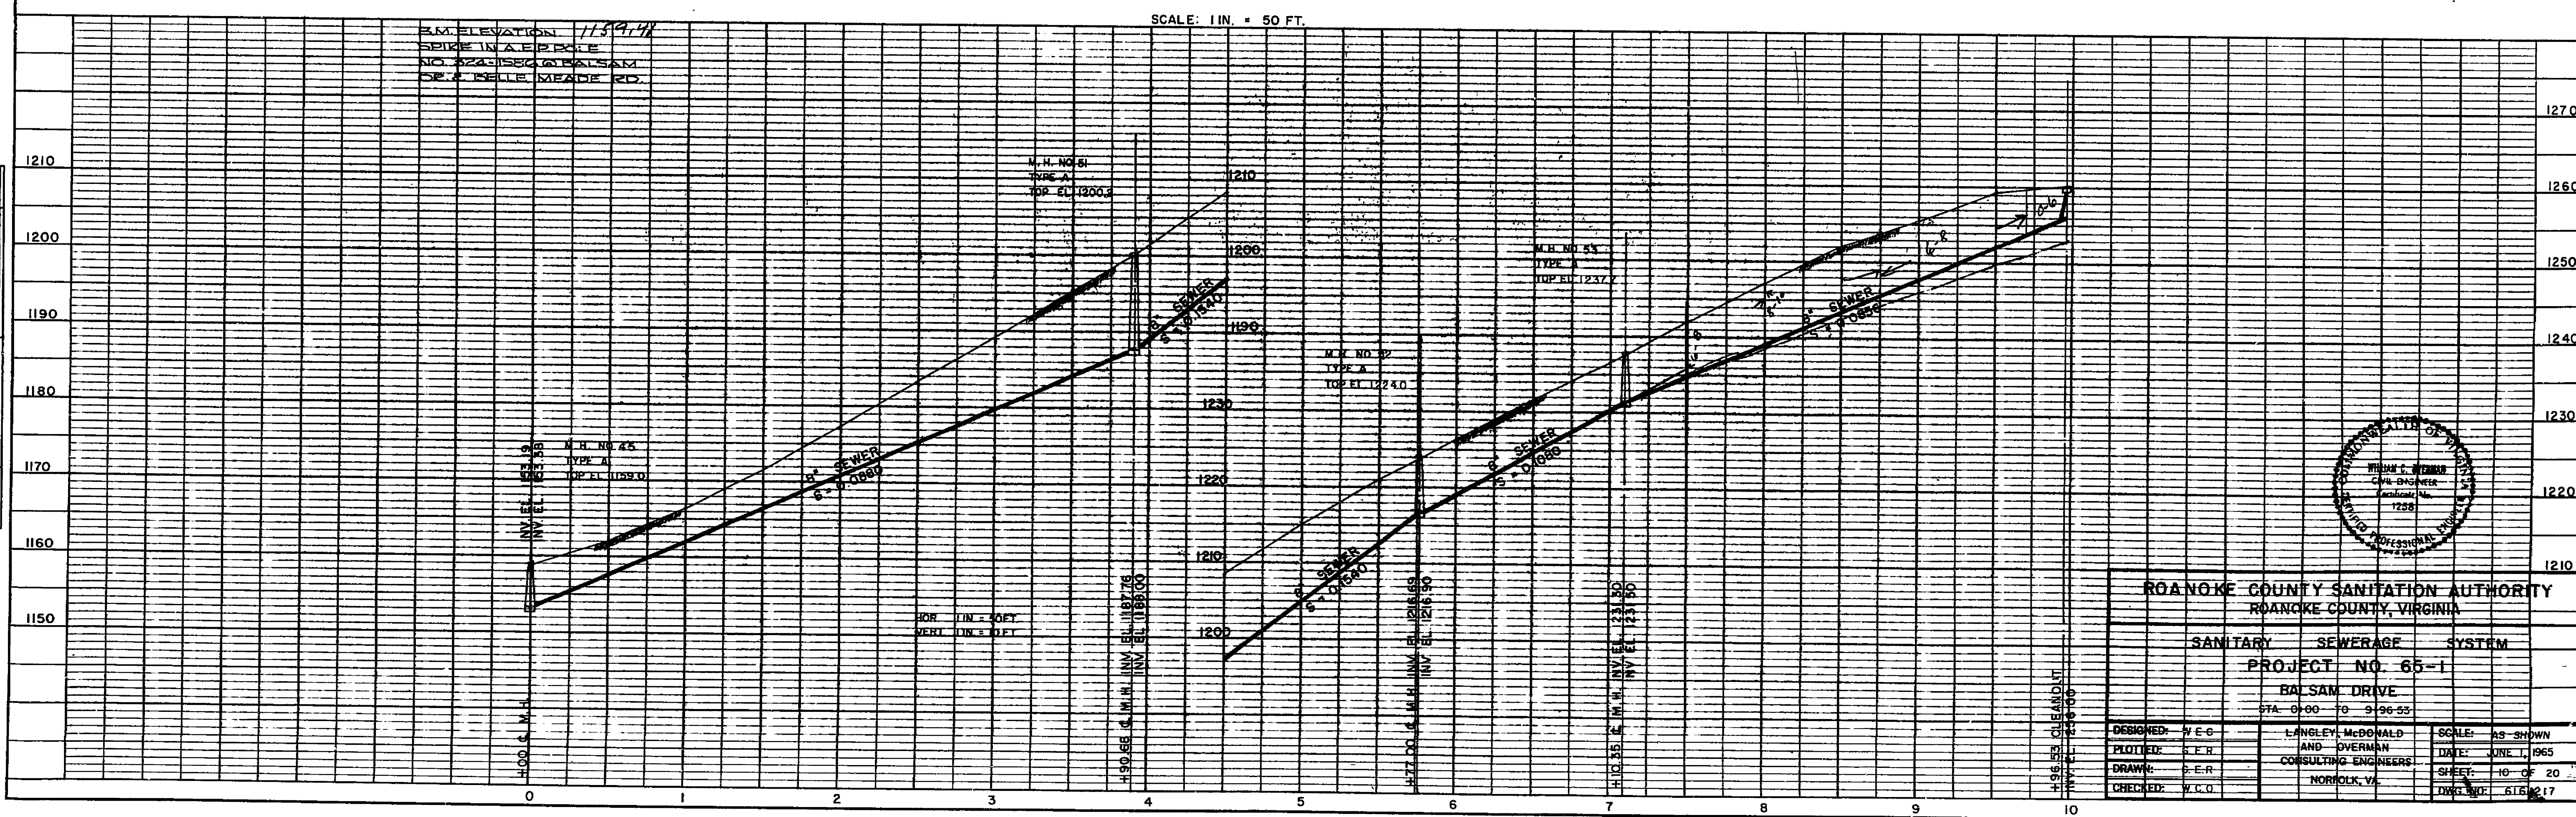

ROANOKE COUNTY SANITATION AUTHORITY ROANOKE COUNTY, VIRGINIA		
SANITARY SEWERAGE SYSTEM		
PROJECT NO. 65-1		
BALSAM DRIVE		
STA. 0+00 TO 9+96.53		
DESIGNED: W.E.G.	LANGLEY, McDONALD AND OVERMAN CONSULTING ENGINEERS NORFOLK, VA.	SCALE: AS SHOWN
PLOTTED: S.E.R.	DATE: JUNE 1, 1965	SHEET: 10 OF 20
DRAWN: S.E.R.		TITLE: 616-217
CHECKED: W.L.O.		

PLATE 1 - PLAN - PROFILE O.P.R. & R.E. STANDARD
OSH VUE PRESS, INC. - 20001517 17 N.Y.

SI-0489