

NO.	BY	DATE
SURVIVED	✓ G / 2	4/26/53
PLANTED	W. E. P.	3/21/53
NOTE BOOK		
GRADES CHECKED		
B. M. NOTED		
STRUCTURE NOTATIONS OK'D		

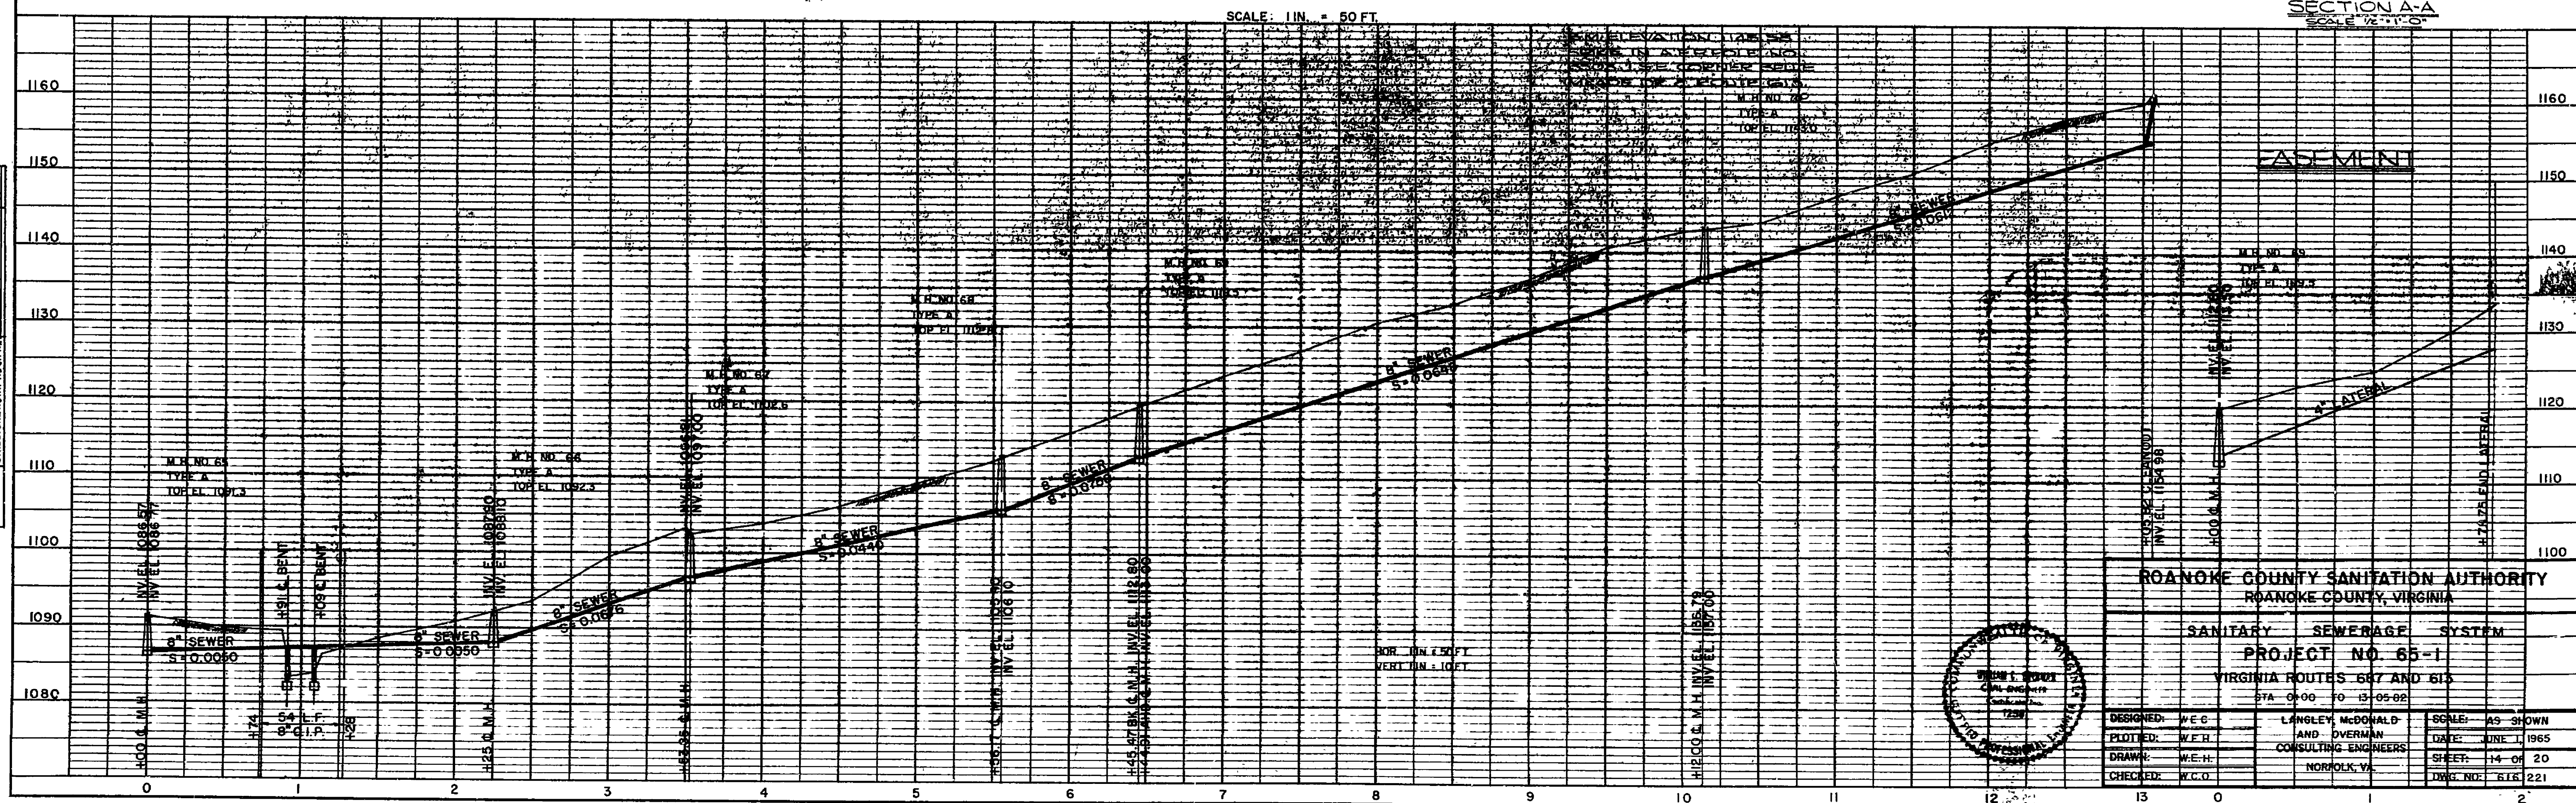
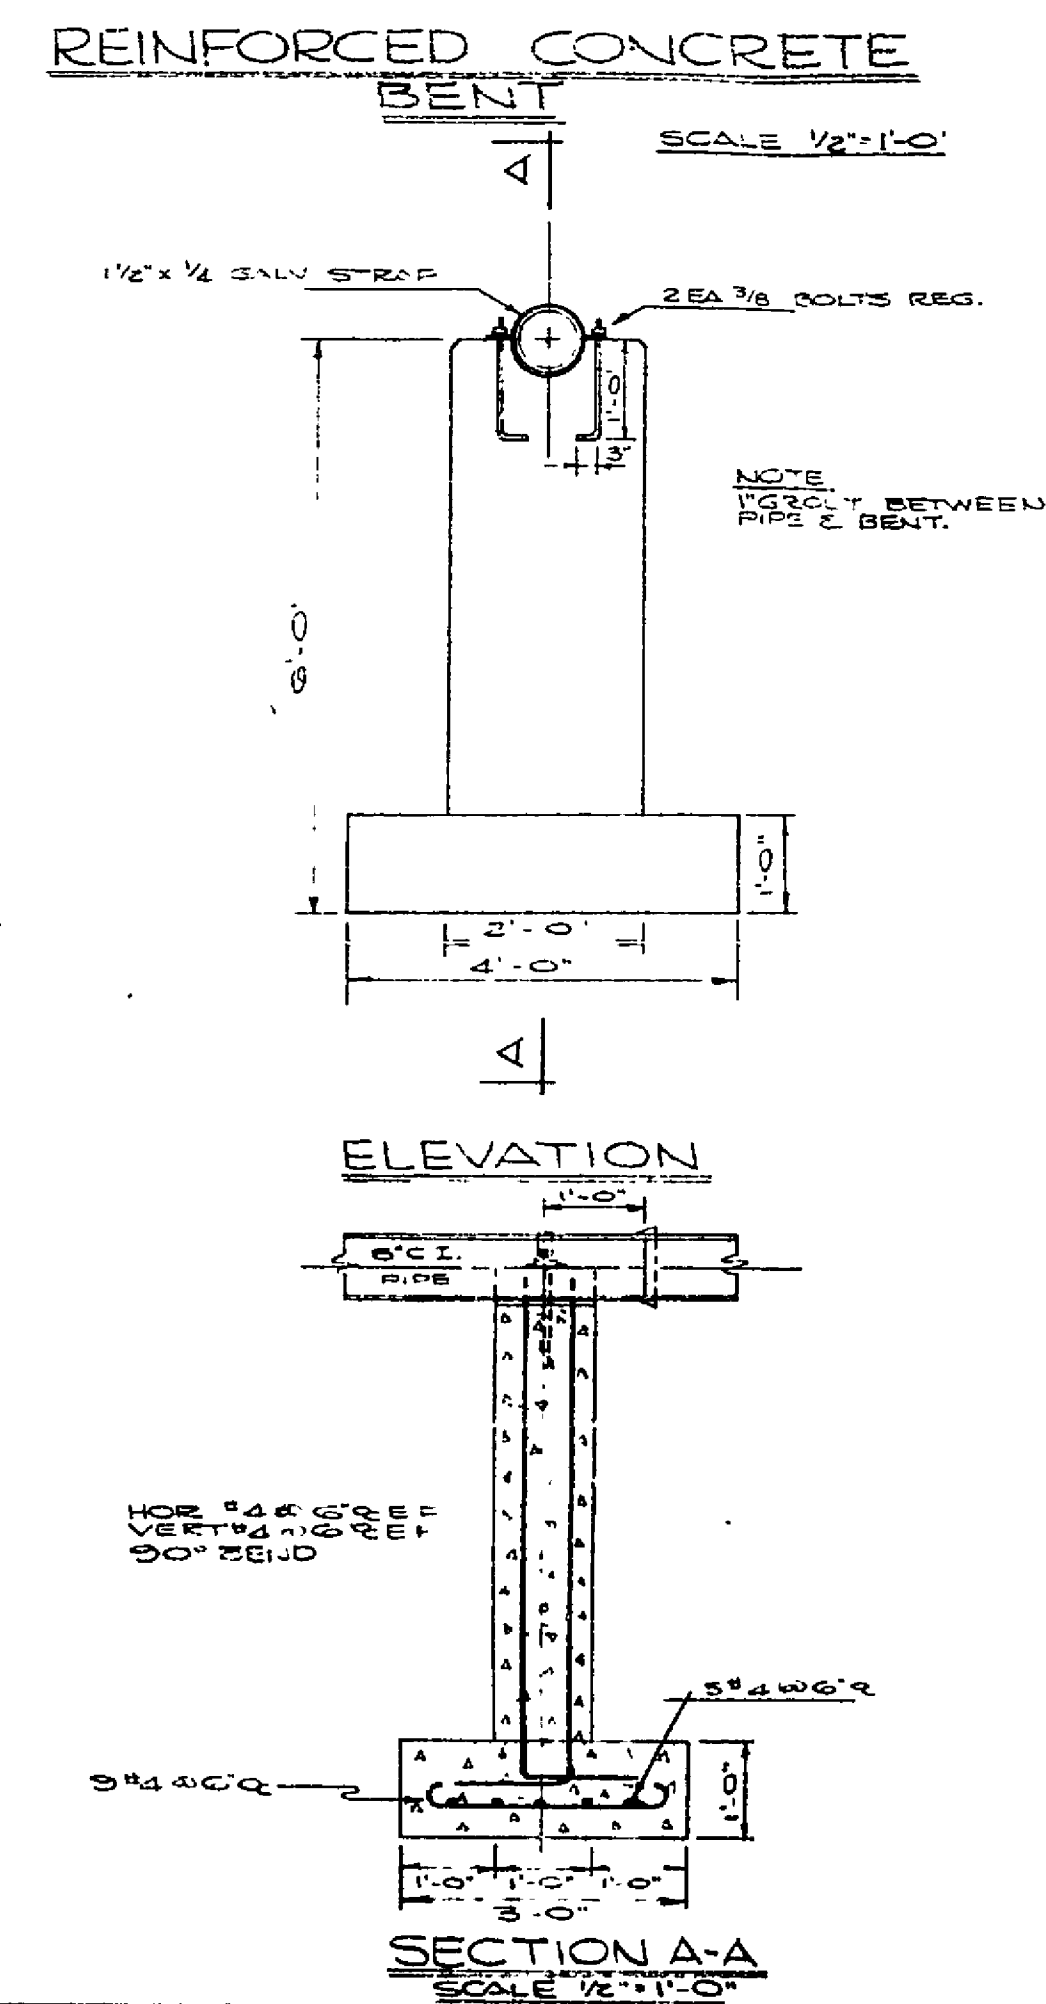
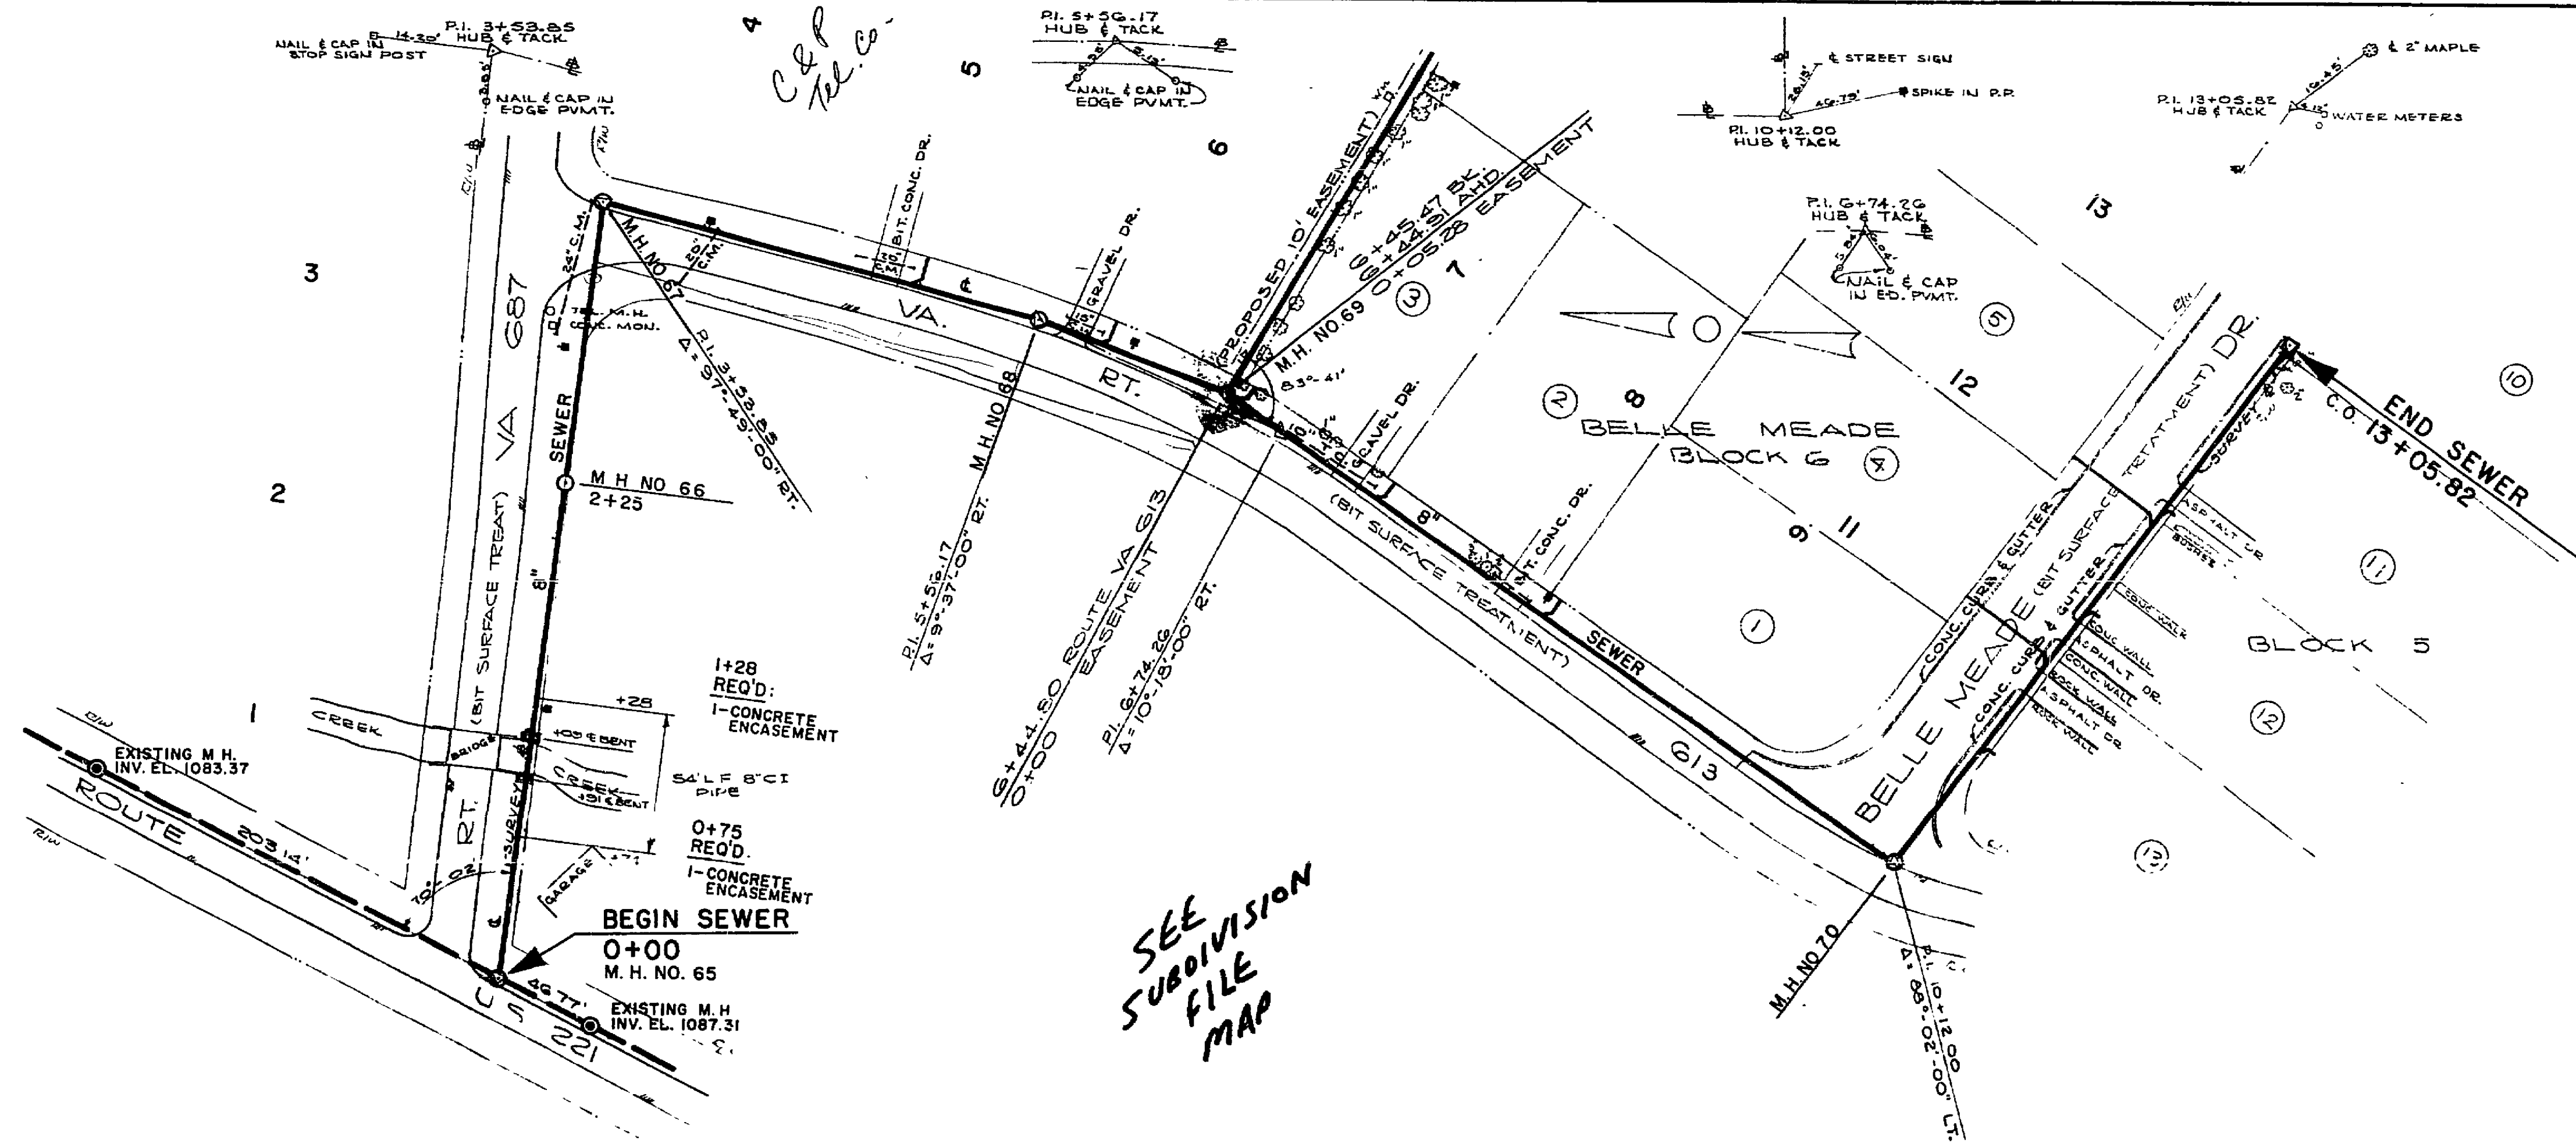


PLATE 1 · PLAN - PROFILE O. P. R. & R. E. STANDARD
OGILVIE PRESS, INC., BROOKLYN 17, N. Y. —

SI- 0493