

PLAN	DATE	BY	DATE	BY
SURVEYED	5/2/62	W.E.C.	5/2/62	W.E.C.
NOTE BOOK				
NO.				
NO.				

PROFILE	DATE	BY	DATE	BY
SURVEYED	5/2/62	W.E.C.	5/2/62	W.E.C.
NOTE BOOK				
NO.				
NO.				

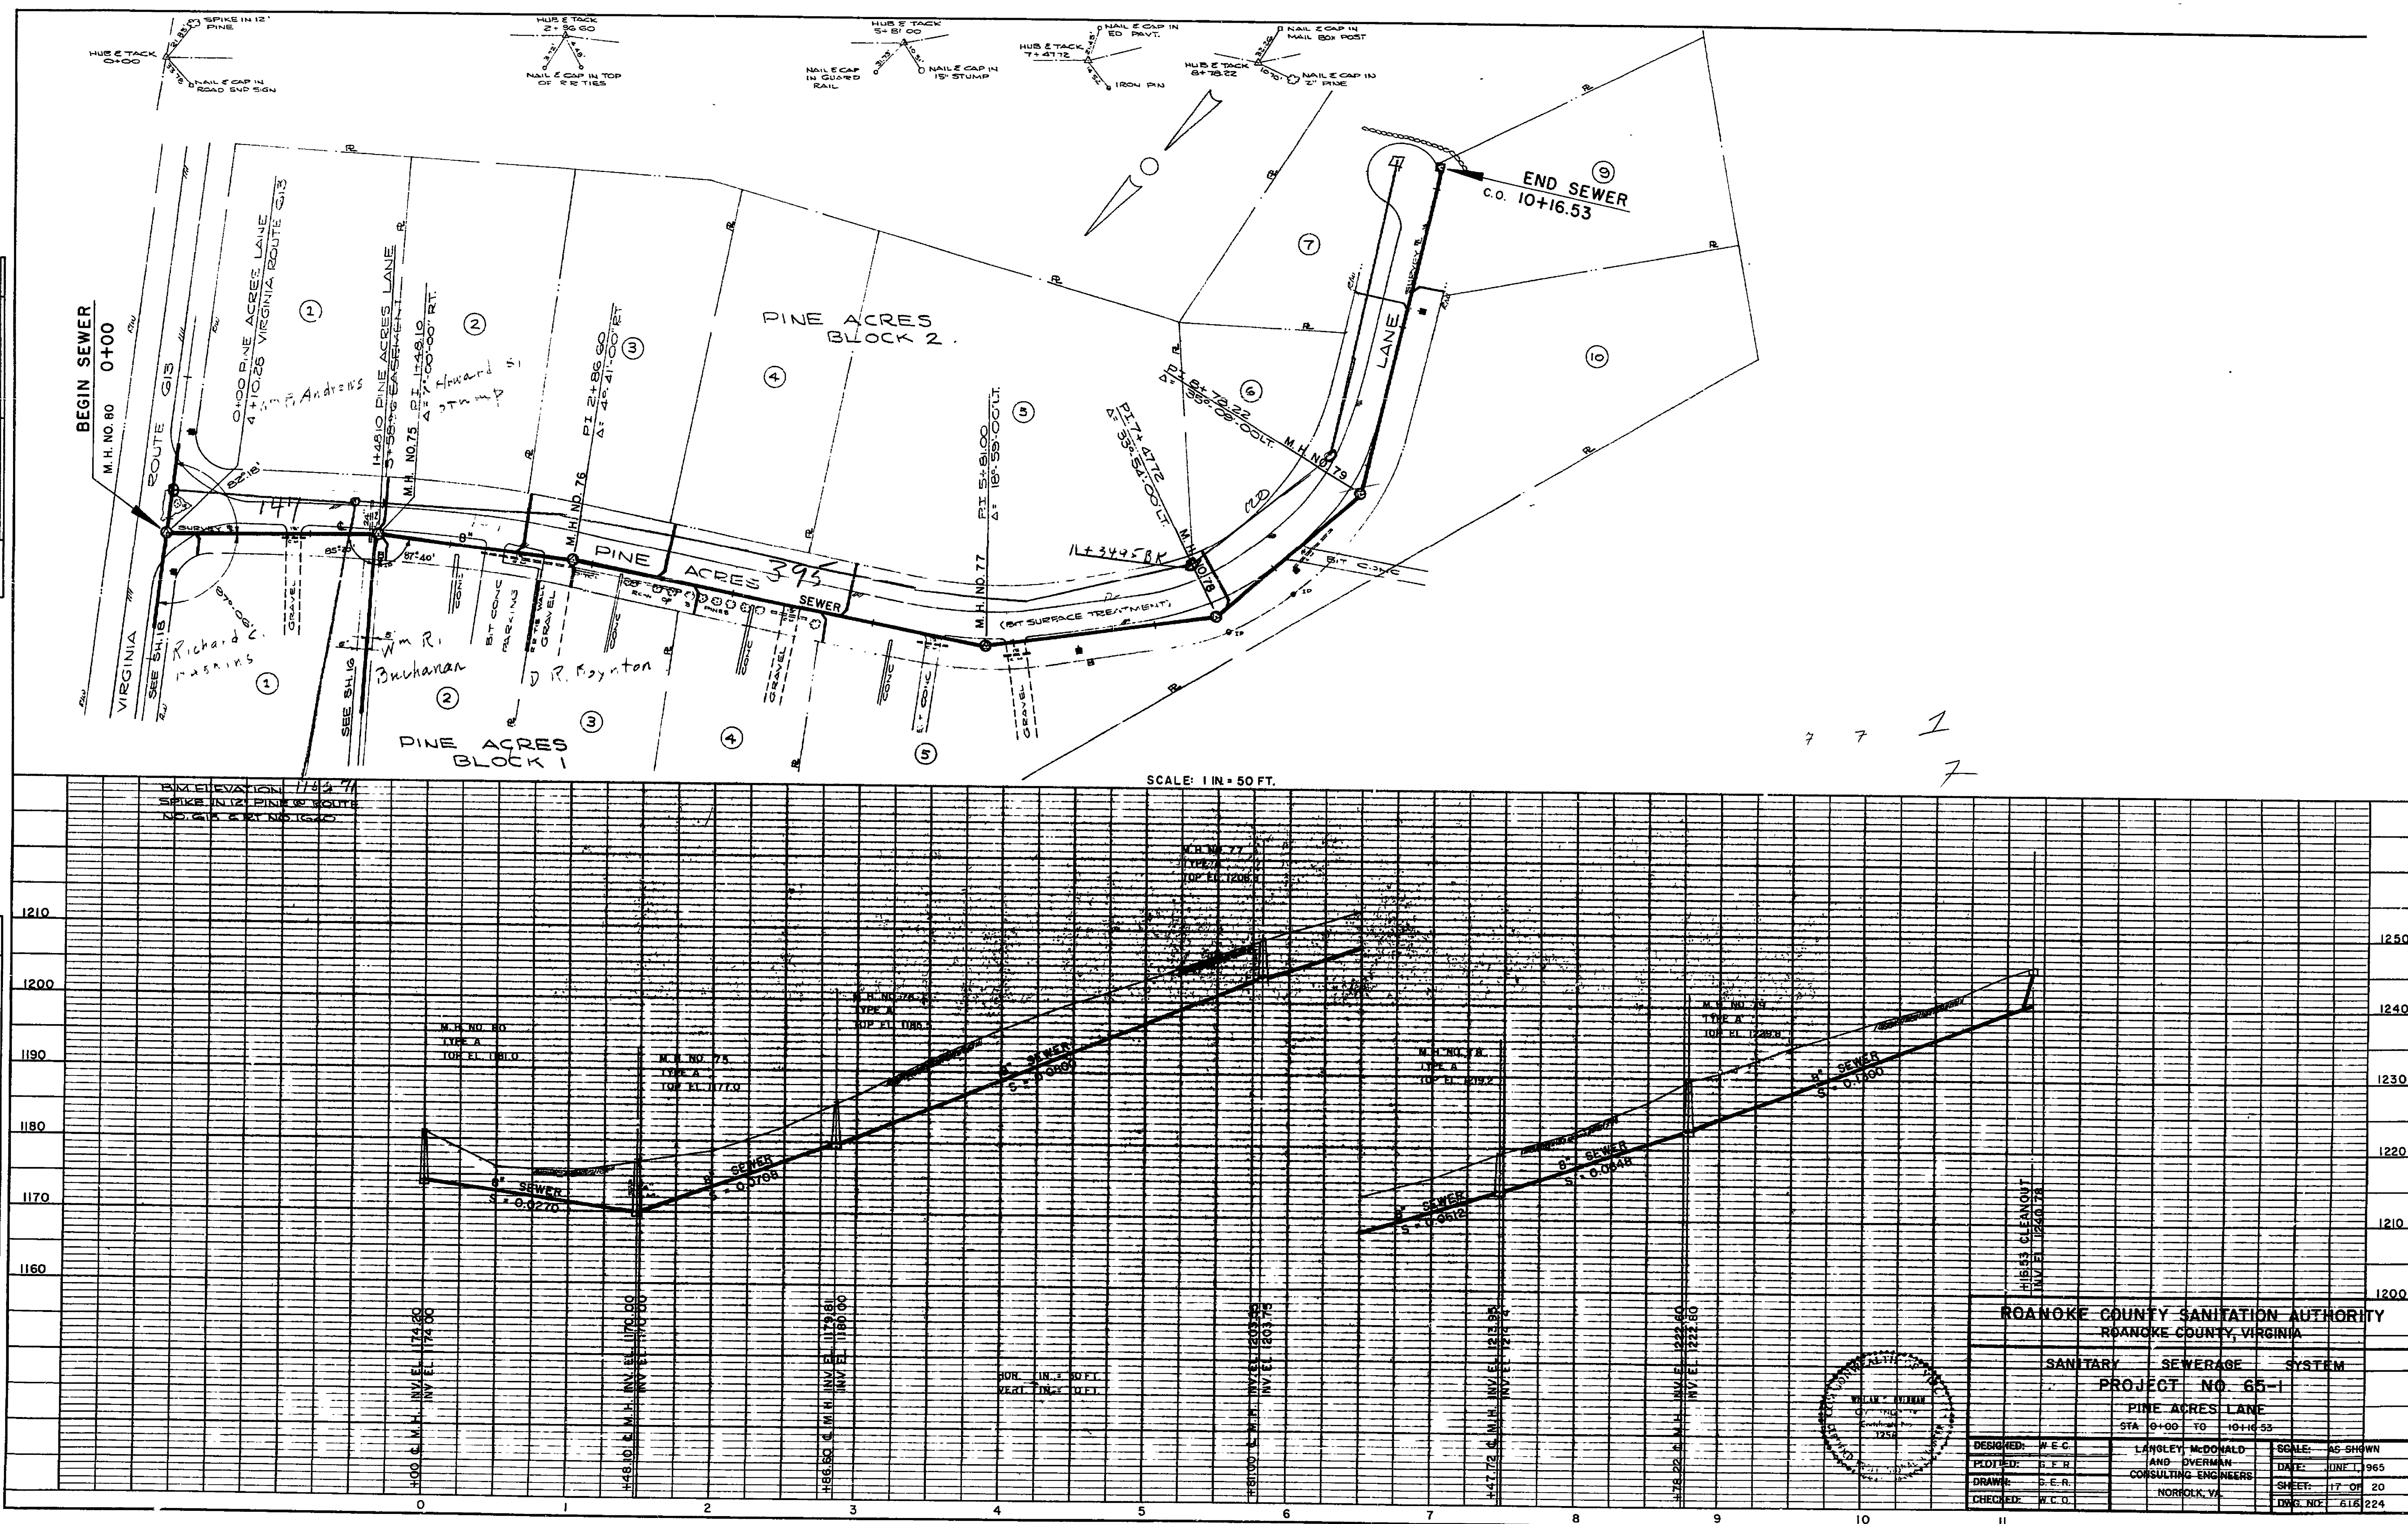


PLATE 1 - PLAN - PROFILE O.P.R. & E. STANDARD
GILVIE PRESS, INC. BROOKLYN, N.Y.

SI-0496