

PLAN	SURVEYED	BY	DATE
NOTED	PLANNED	J.S.C.	5/24/65
NO.	NOTED	C.E.D.	5/24/65
	NOTED	FT. OF WAY CHECKED	

PROFILE	SURVEYED	BY	DATE
NOTED	PLANNED	J.S.C.	5/24/65
NO.	NOTED	C.E.D.	5/24/65
	NOTED	STRUCTURE NOTED	

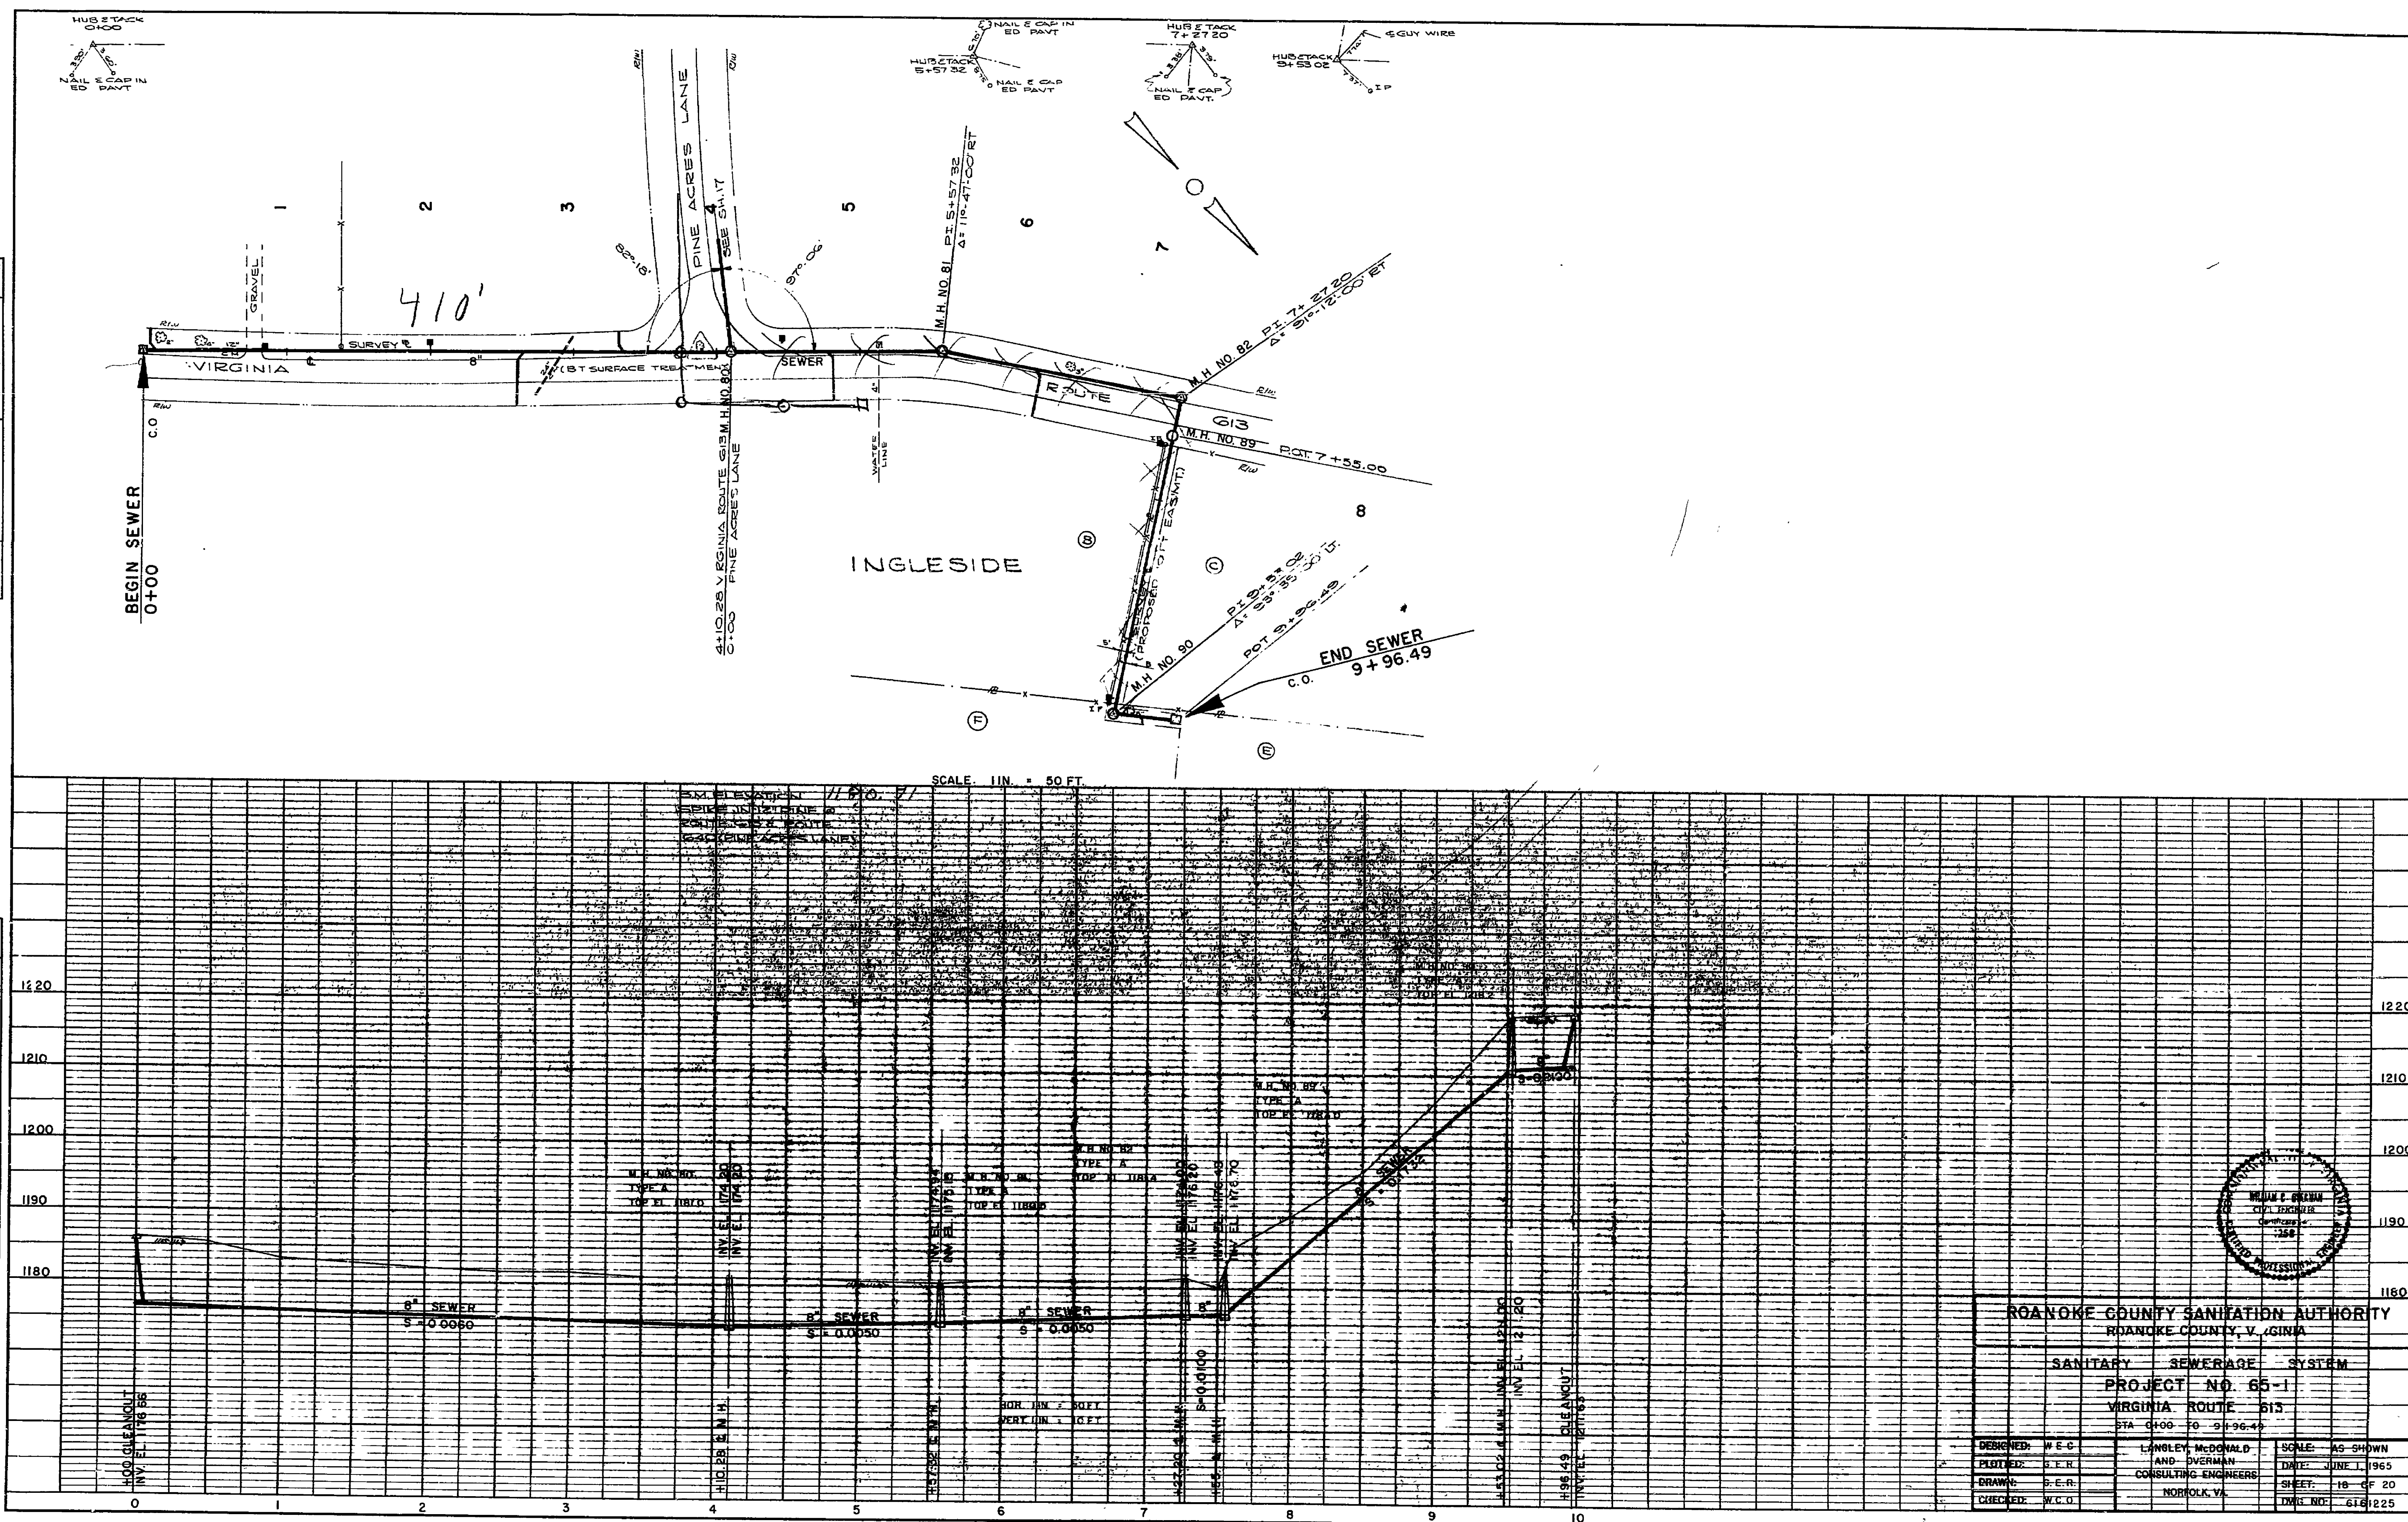


PLATE 1 - PLAN - PROFILE O.P.R.E. STANDARD
OGILVIE PRESS, INC. BROOKLYN 17, N.Y.

ROANOKE COUNTY SANITATION AUTHORITY ROANOKE COUNTY, VIRGINIA	
SANITARY SEWERAGE SYSTEM	
PROJECT NO. 65-1	
VIRGINIA ROUTE 615	
STA 0+00 TO 9+96.49	
DESIGNED: W.E.C.	SCALE: AS SHOWN
PLANNED: J.S.C.	DATE: JUNE 1, 1965
DRAWN: S.E.R.	SHEET: 18 OF 20
CHECKED: W.C.D.	DWG NO: 615/225

SI-0497