
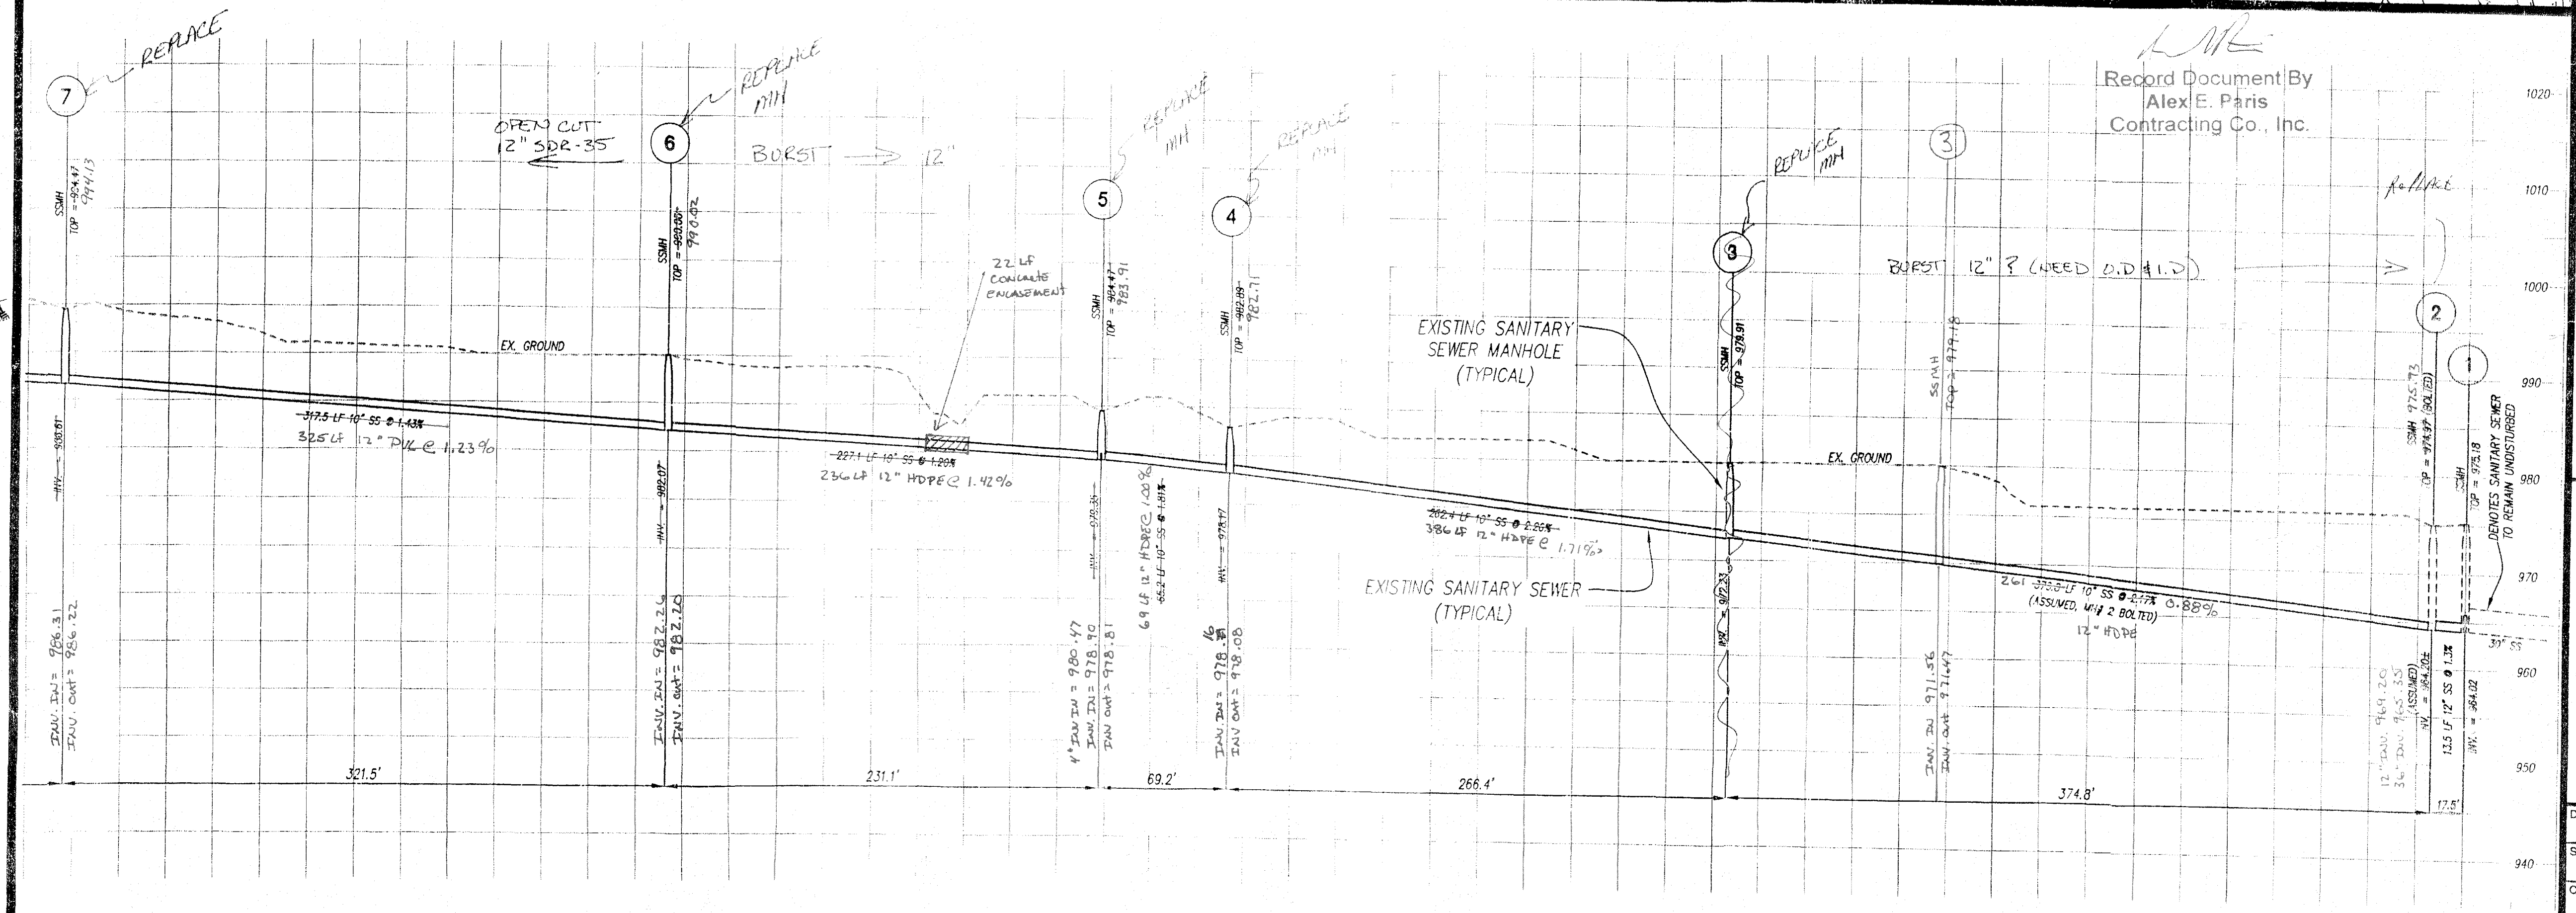
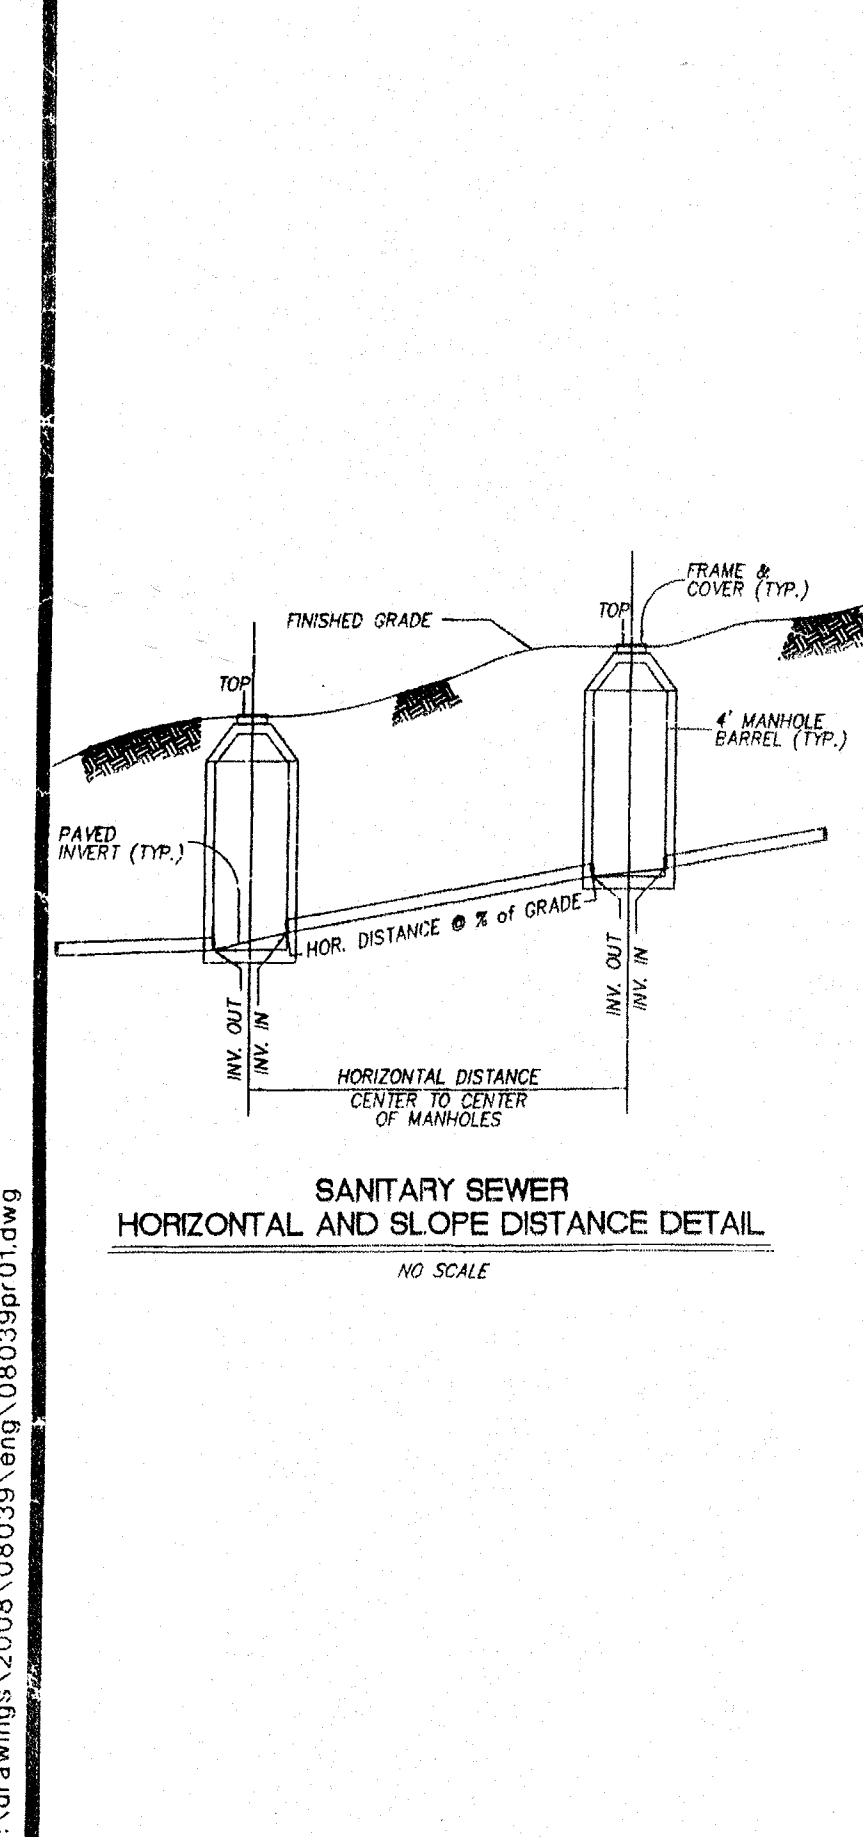


08039pr01-02-pr01.dwg

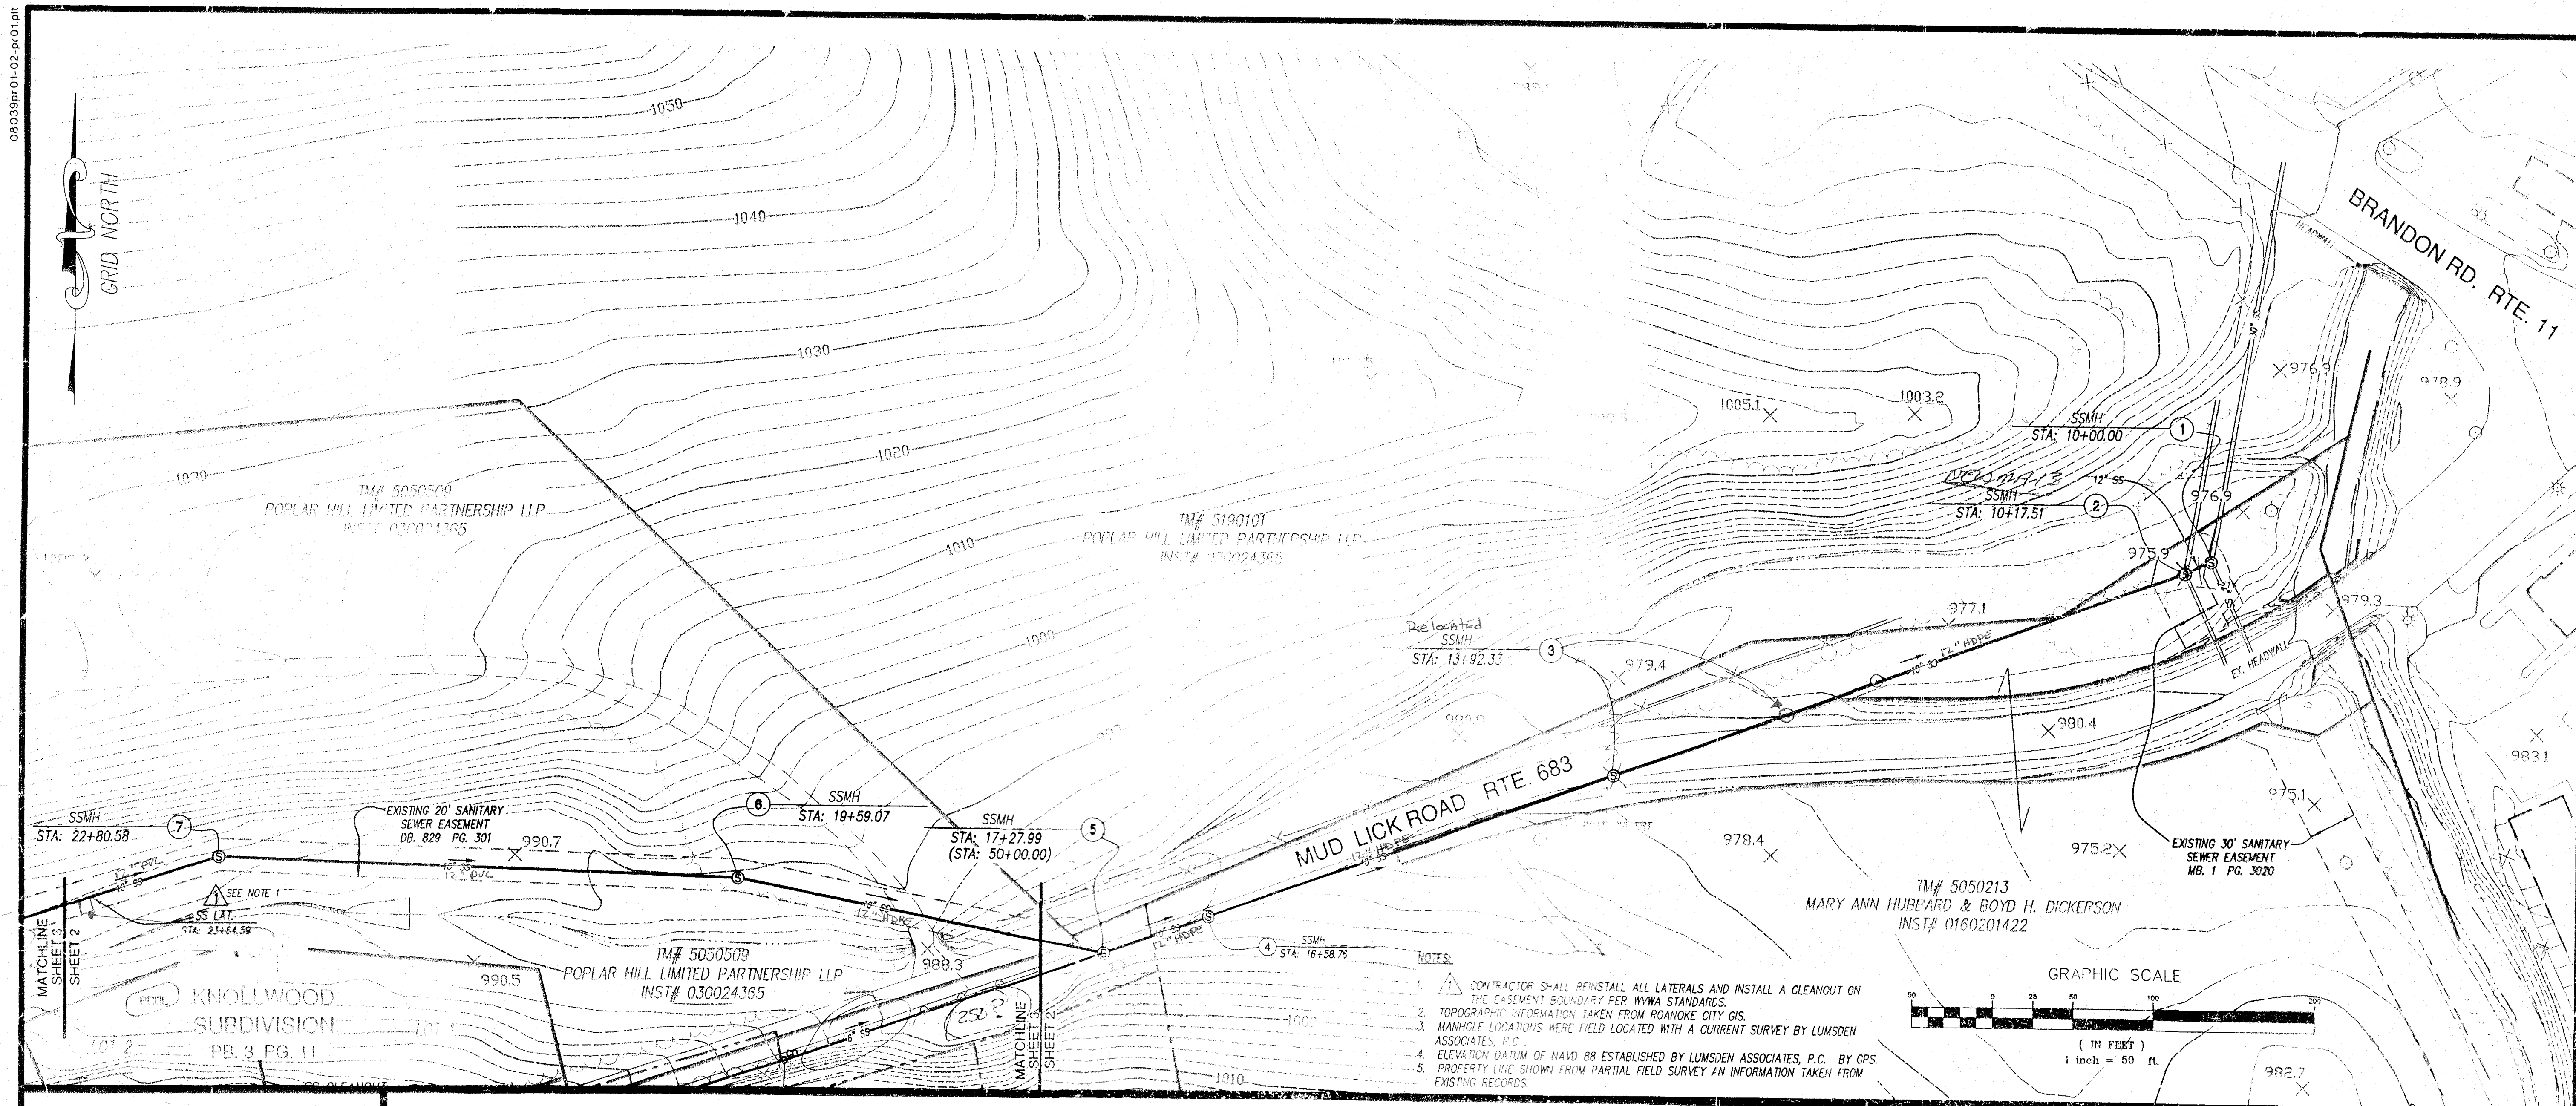

LA
LUMSDEN ASSOCIATES, P.C.
ENGINEERS-SURVEYORS-PLANNERS
ROANOKE, VIRGINIA

4664 BRATTLETON AVENUE
P.O. BOX 20669
ROANOKE, VIRGINIA 24018
PHONE (540) 774-4411
FAX (540) 772-0445
EMAIL: MAIL@LUMSDENPC.COM

PART OF THE MUD LICK CREEK INTERCEPTOR PROJECT

**SANITARY SEWER
PLAN & PROFILE
WORKING DRAWING**

CLARA AVENUE
PHASE 3
PREPARED FOR
WESTERN VIRGINIA WATER AUTHORITY
SITUATED IN THE
CITY OF ROANOKE, VIRGINIA

NO.	DATE	DESCRIPTION
1		
2		
3		
4		
5		

DATE: April 9, 2008
SCALE: 1" = 50' H 1" = 10' V
COMMISSION NO.: 2008-039
SHEET 1 OF 2

w:\drawings\2008\08039\eng\08039pr01.dwg

INSTALL DATE 08/08