

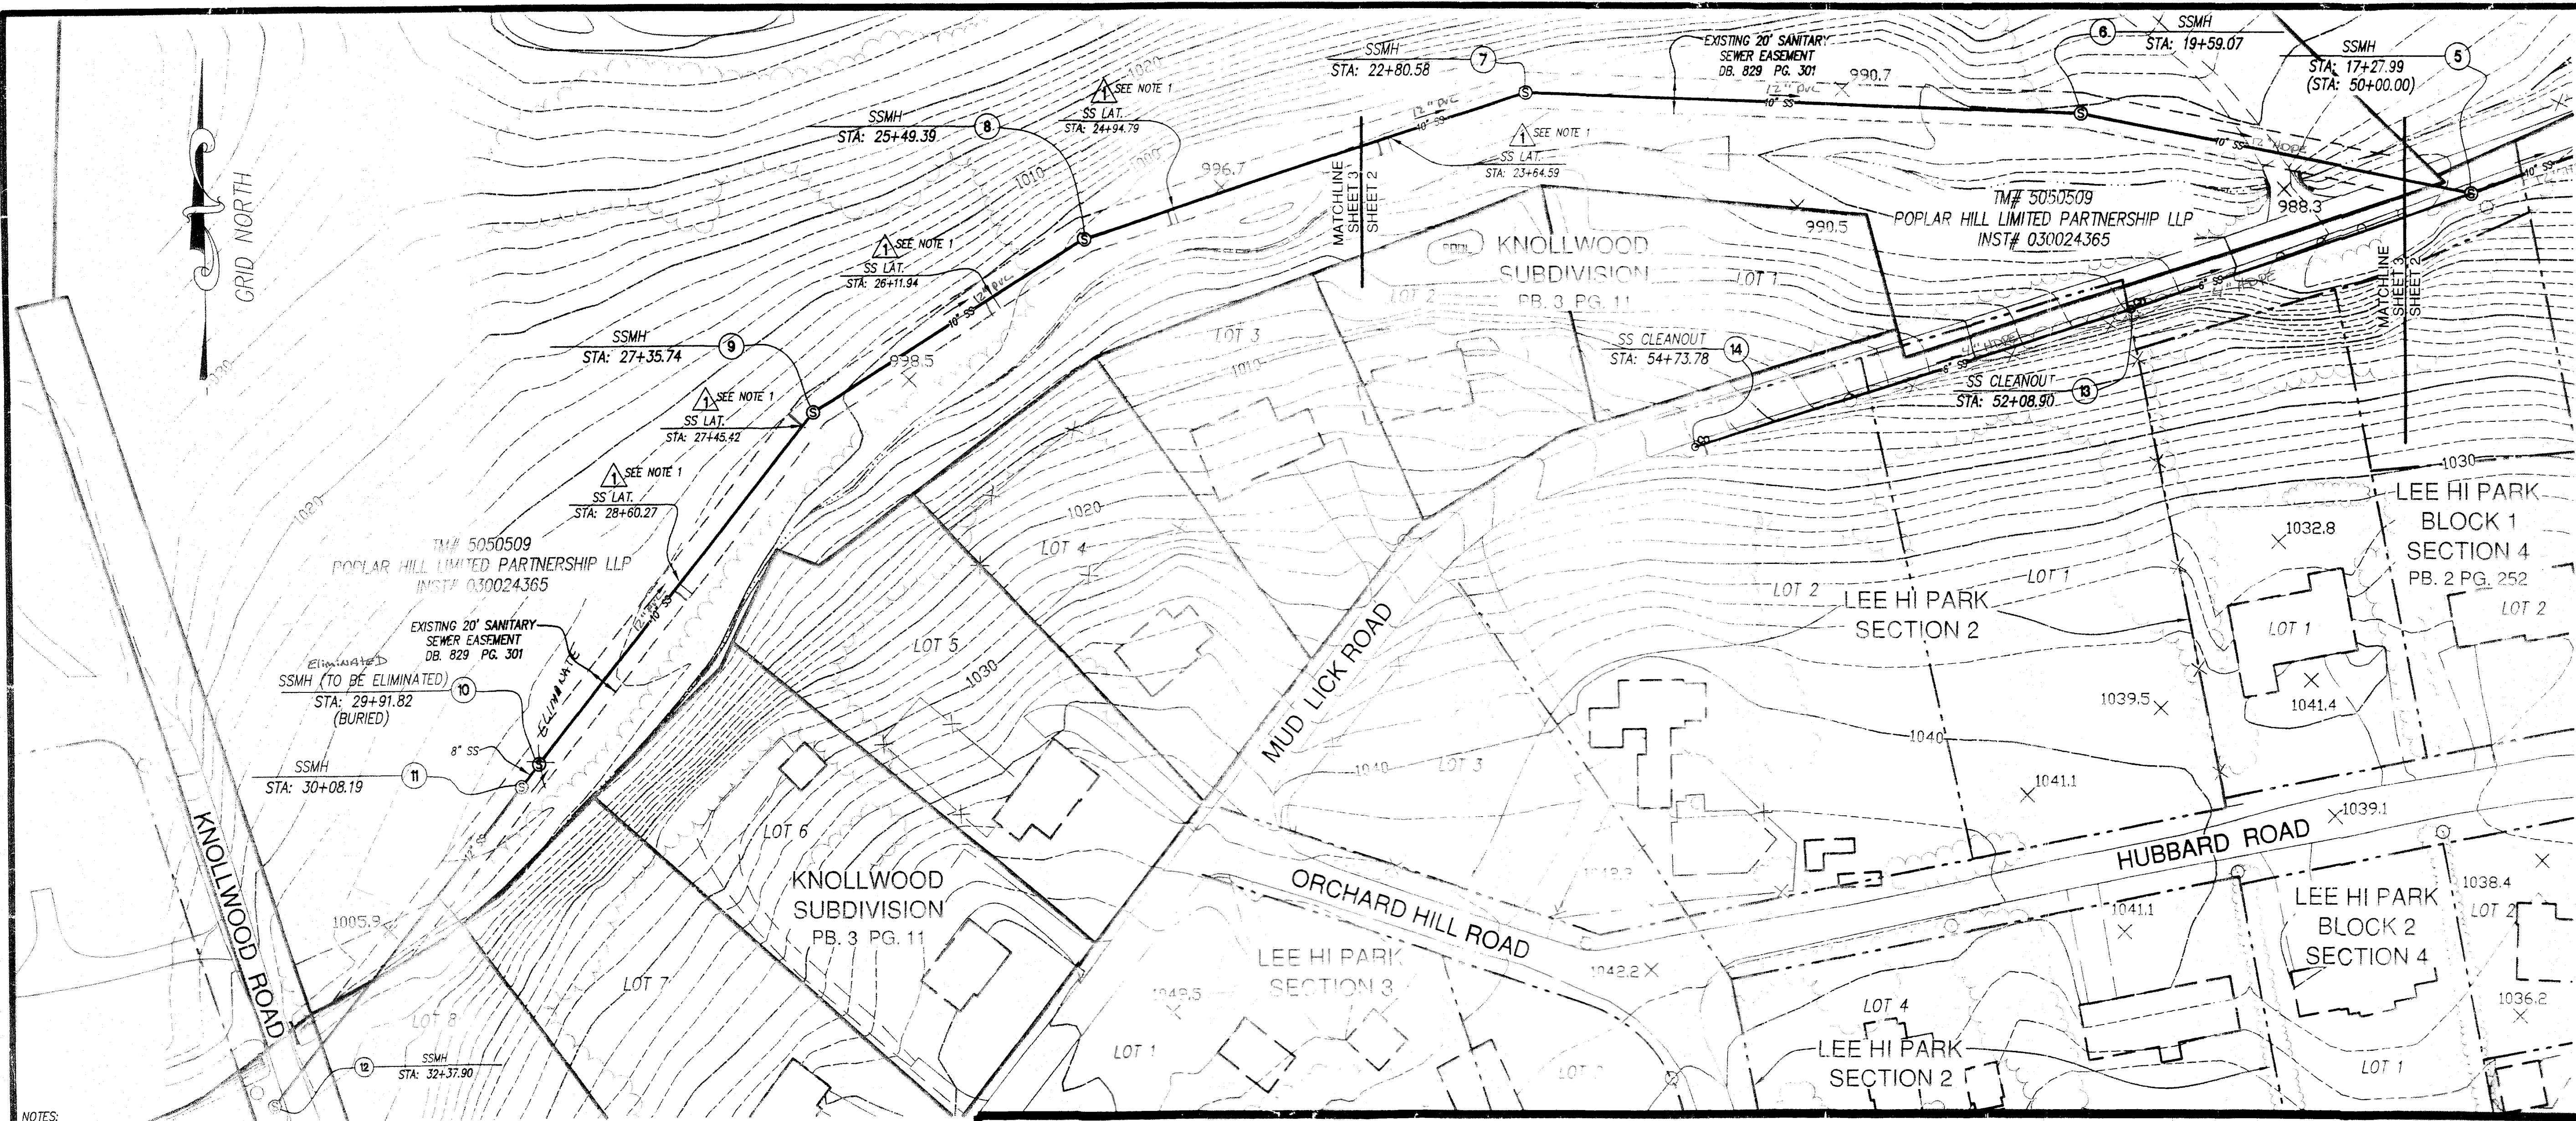
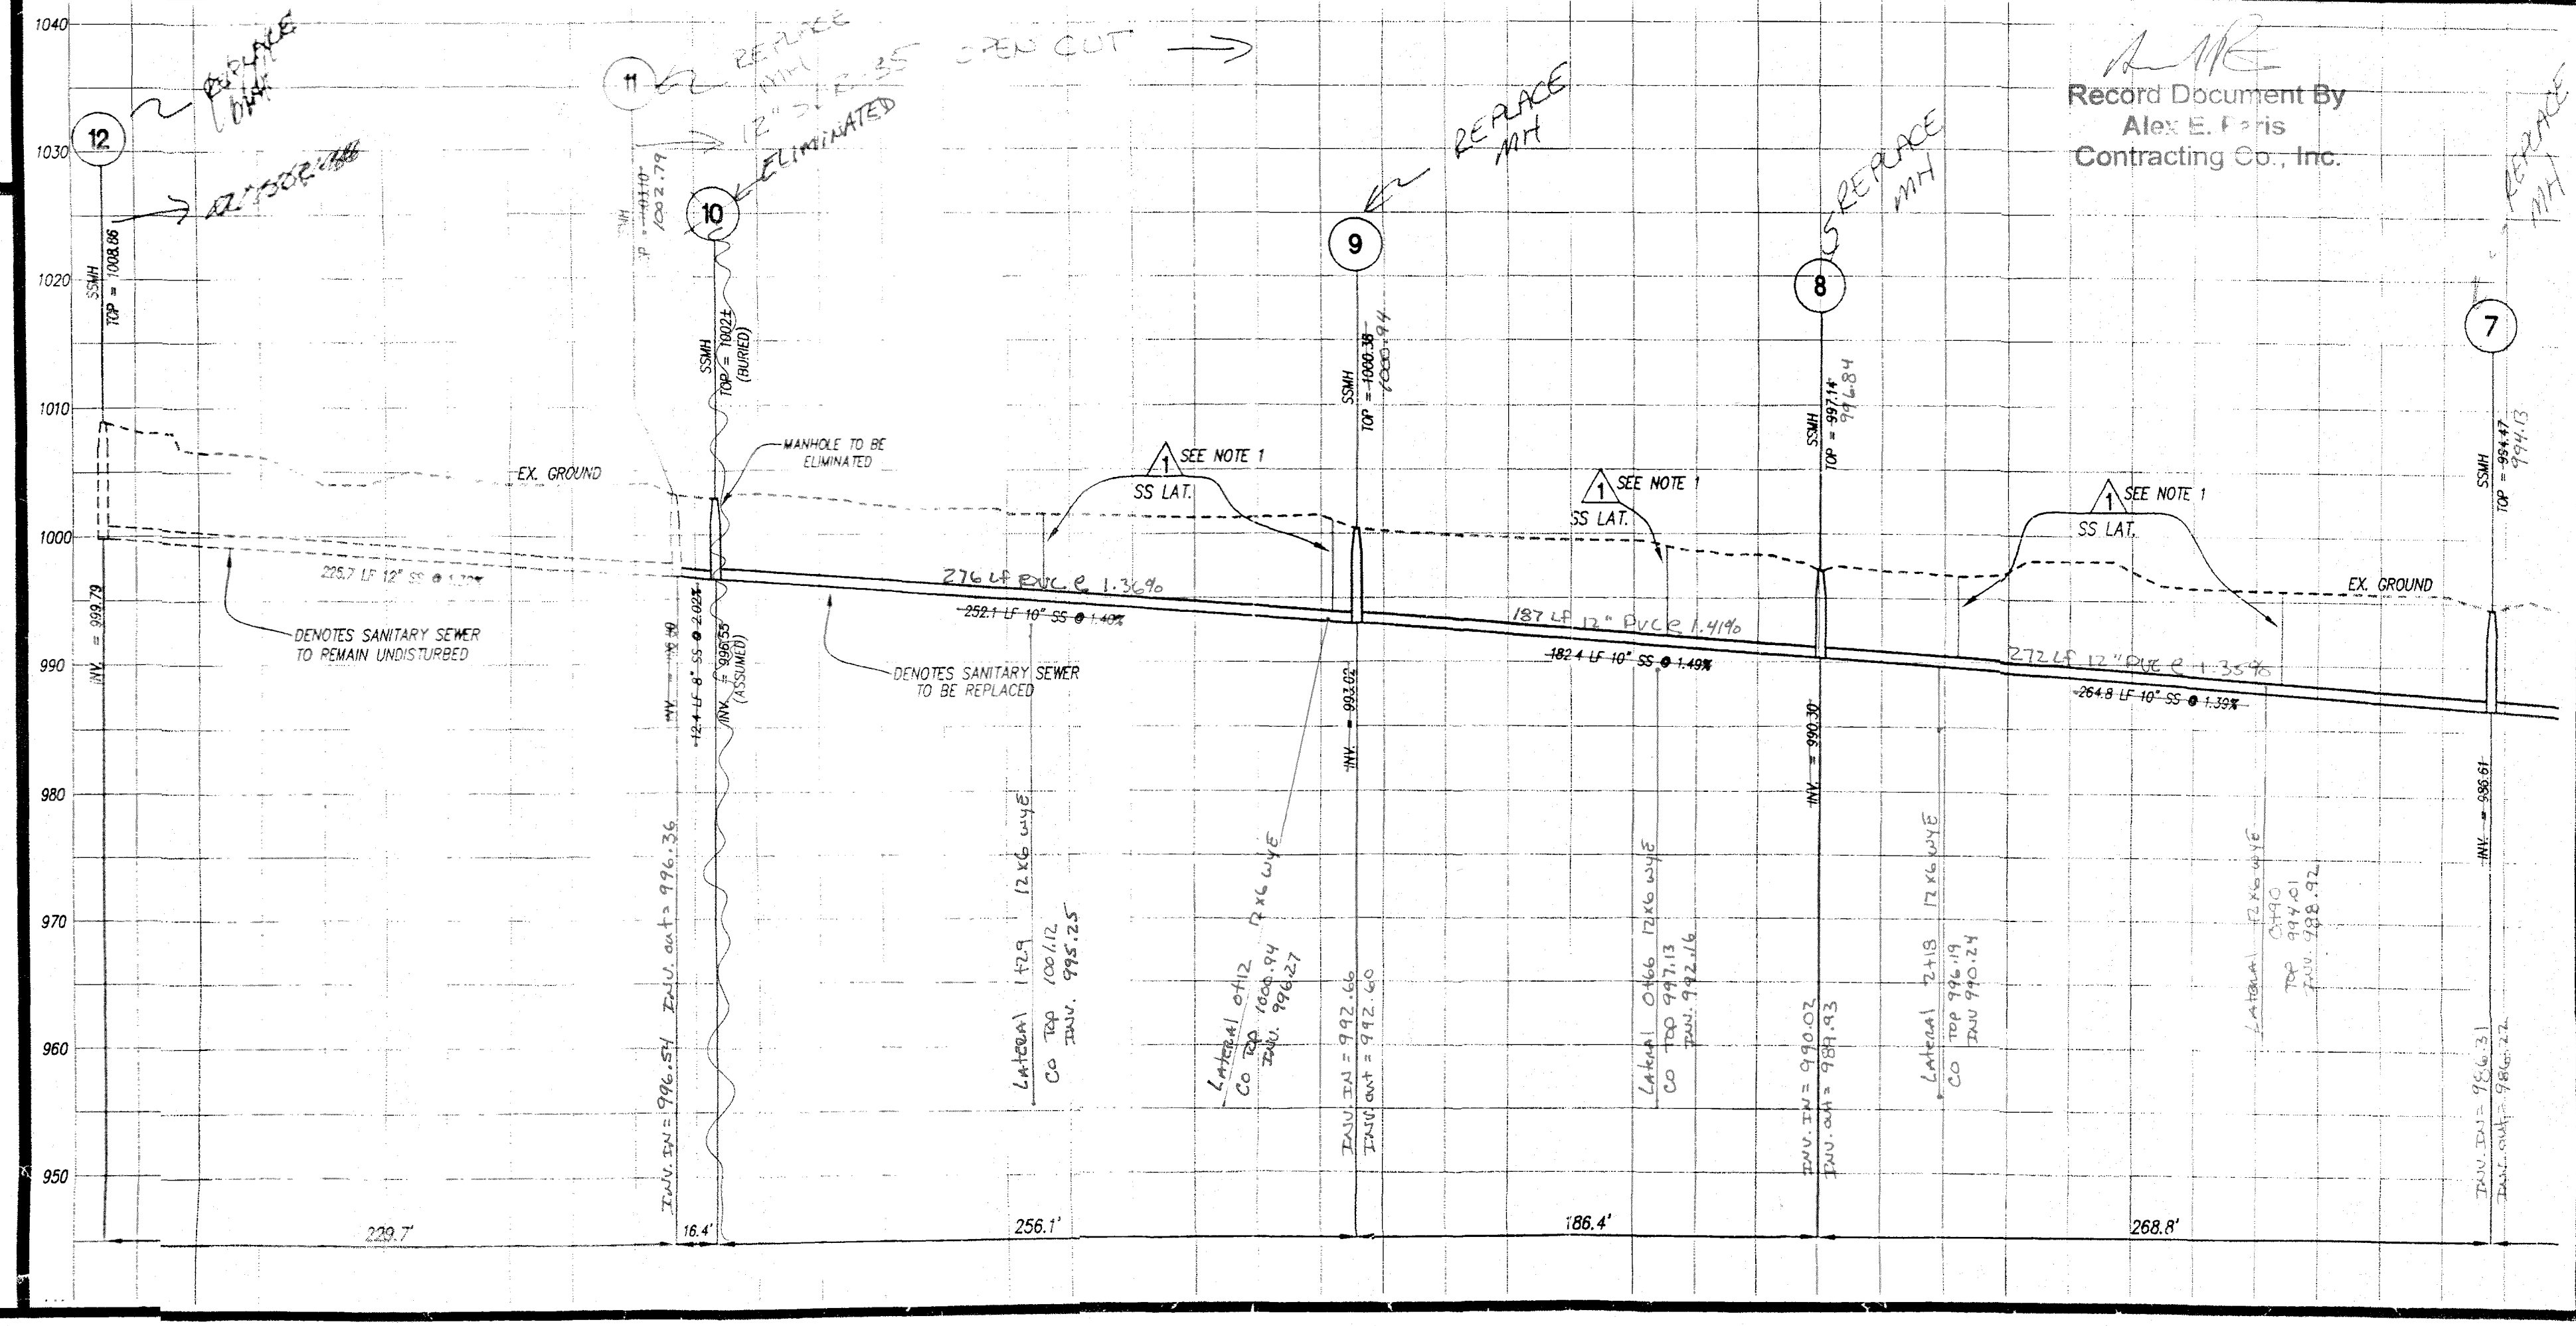


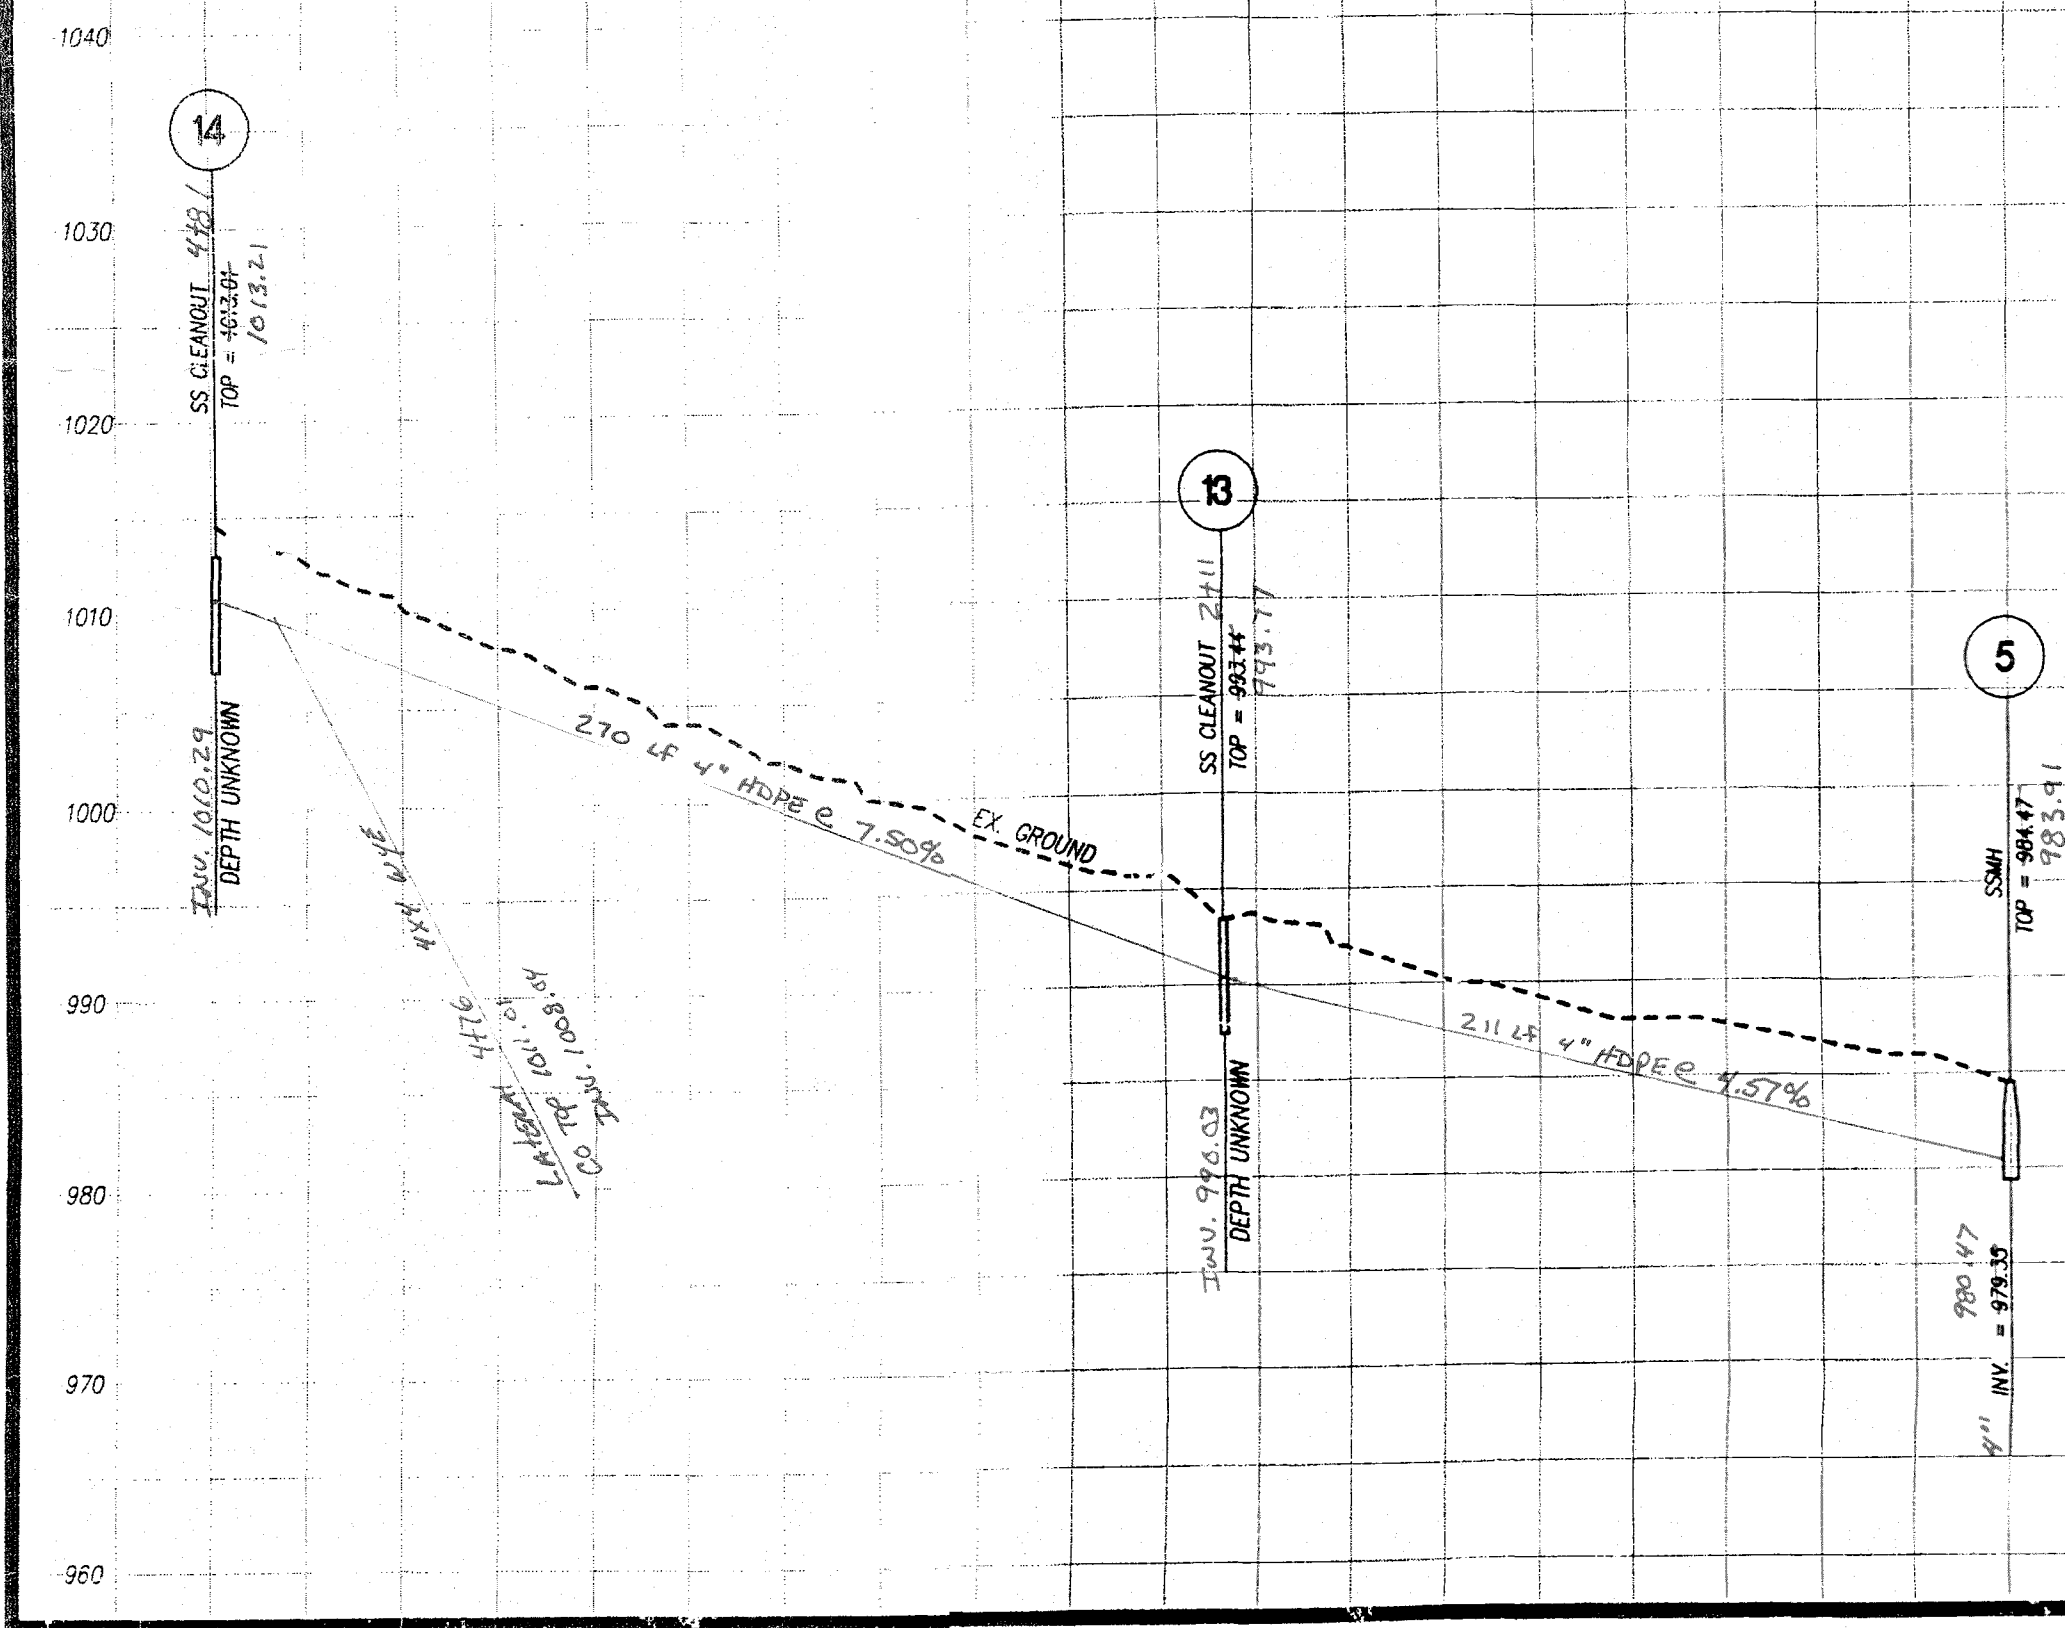

NOTES:

1.  CONTRACTOR SHALL REINSTALL ALL LATERALS AND INSTALL A CLEANOUT ON
2. THE EASEMENT BOUNDARY PER WYMA STANDARDS.
3. TOPOGRAPHIC INFORMATION TAKEN FROM ROANOKE CITY GIS.
4. MANHOLE LOCATIONS WERE FIELD LOCATED WITH A CURRENT SURVEY BY LUMSDEN
5. ASSOCIATES, P.C.
6. ELEVATION DATUM: OF NAVD 88 ESTABLISHED BY LUMSDEN ASSOCIATES, P.C. BY GPS.
7. PROPERTY LINE SHOWN FROM PARTIAL FIELD SURVEY AN INFORMATION TAKEN FROM
8. EXISTING RECORDS.

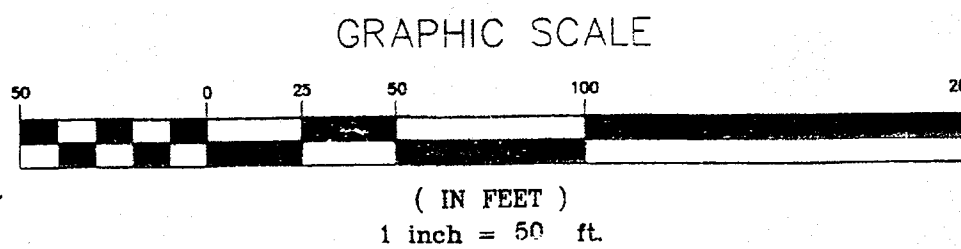

Record Document By
Alex E. Paris
Contracting Co., Inc.

PHASE 3
PREPARED FOR
WESTERN VIRGINIA WATER A
SITUATED IN THE
CITY OF ROANOKE, VIRGINIA

**SANITARY SEWER
PLAN & PROFILE
WORKING DRAWING**

LA LUMSDEN ASSOCIATES, P.C.
ENGINEERS-SURVEYORS-PLANNERS
ROANOKE, VIRGINIA

4664 BRAMBLETON AVENUE
P.O. BOX 20669

PHONE: (540) 724-4311
FAX: (540) 772-9045
E-MAIL: MARI@LUMSDENSPC.COM

