



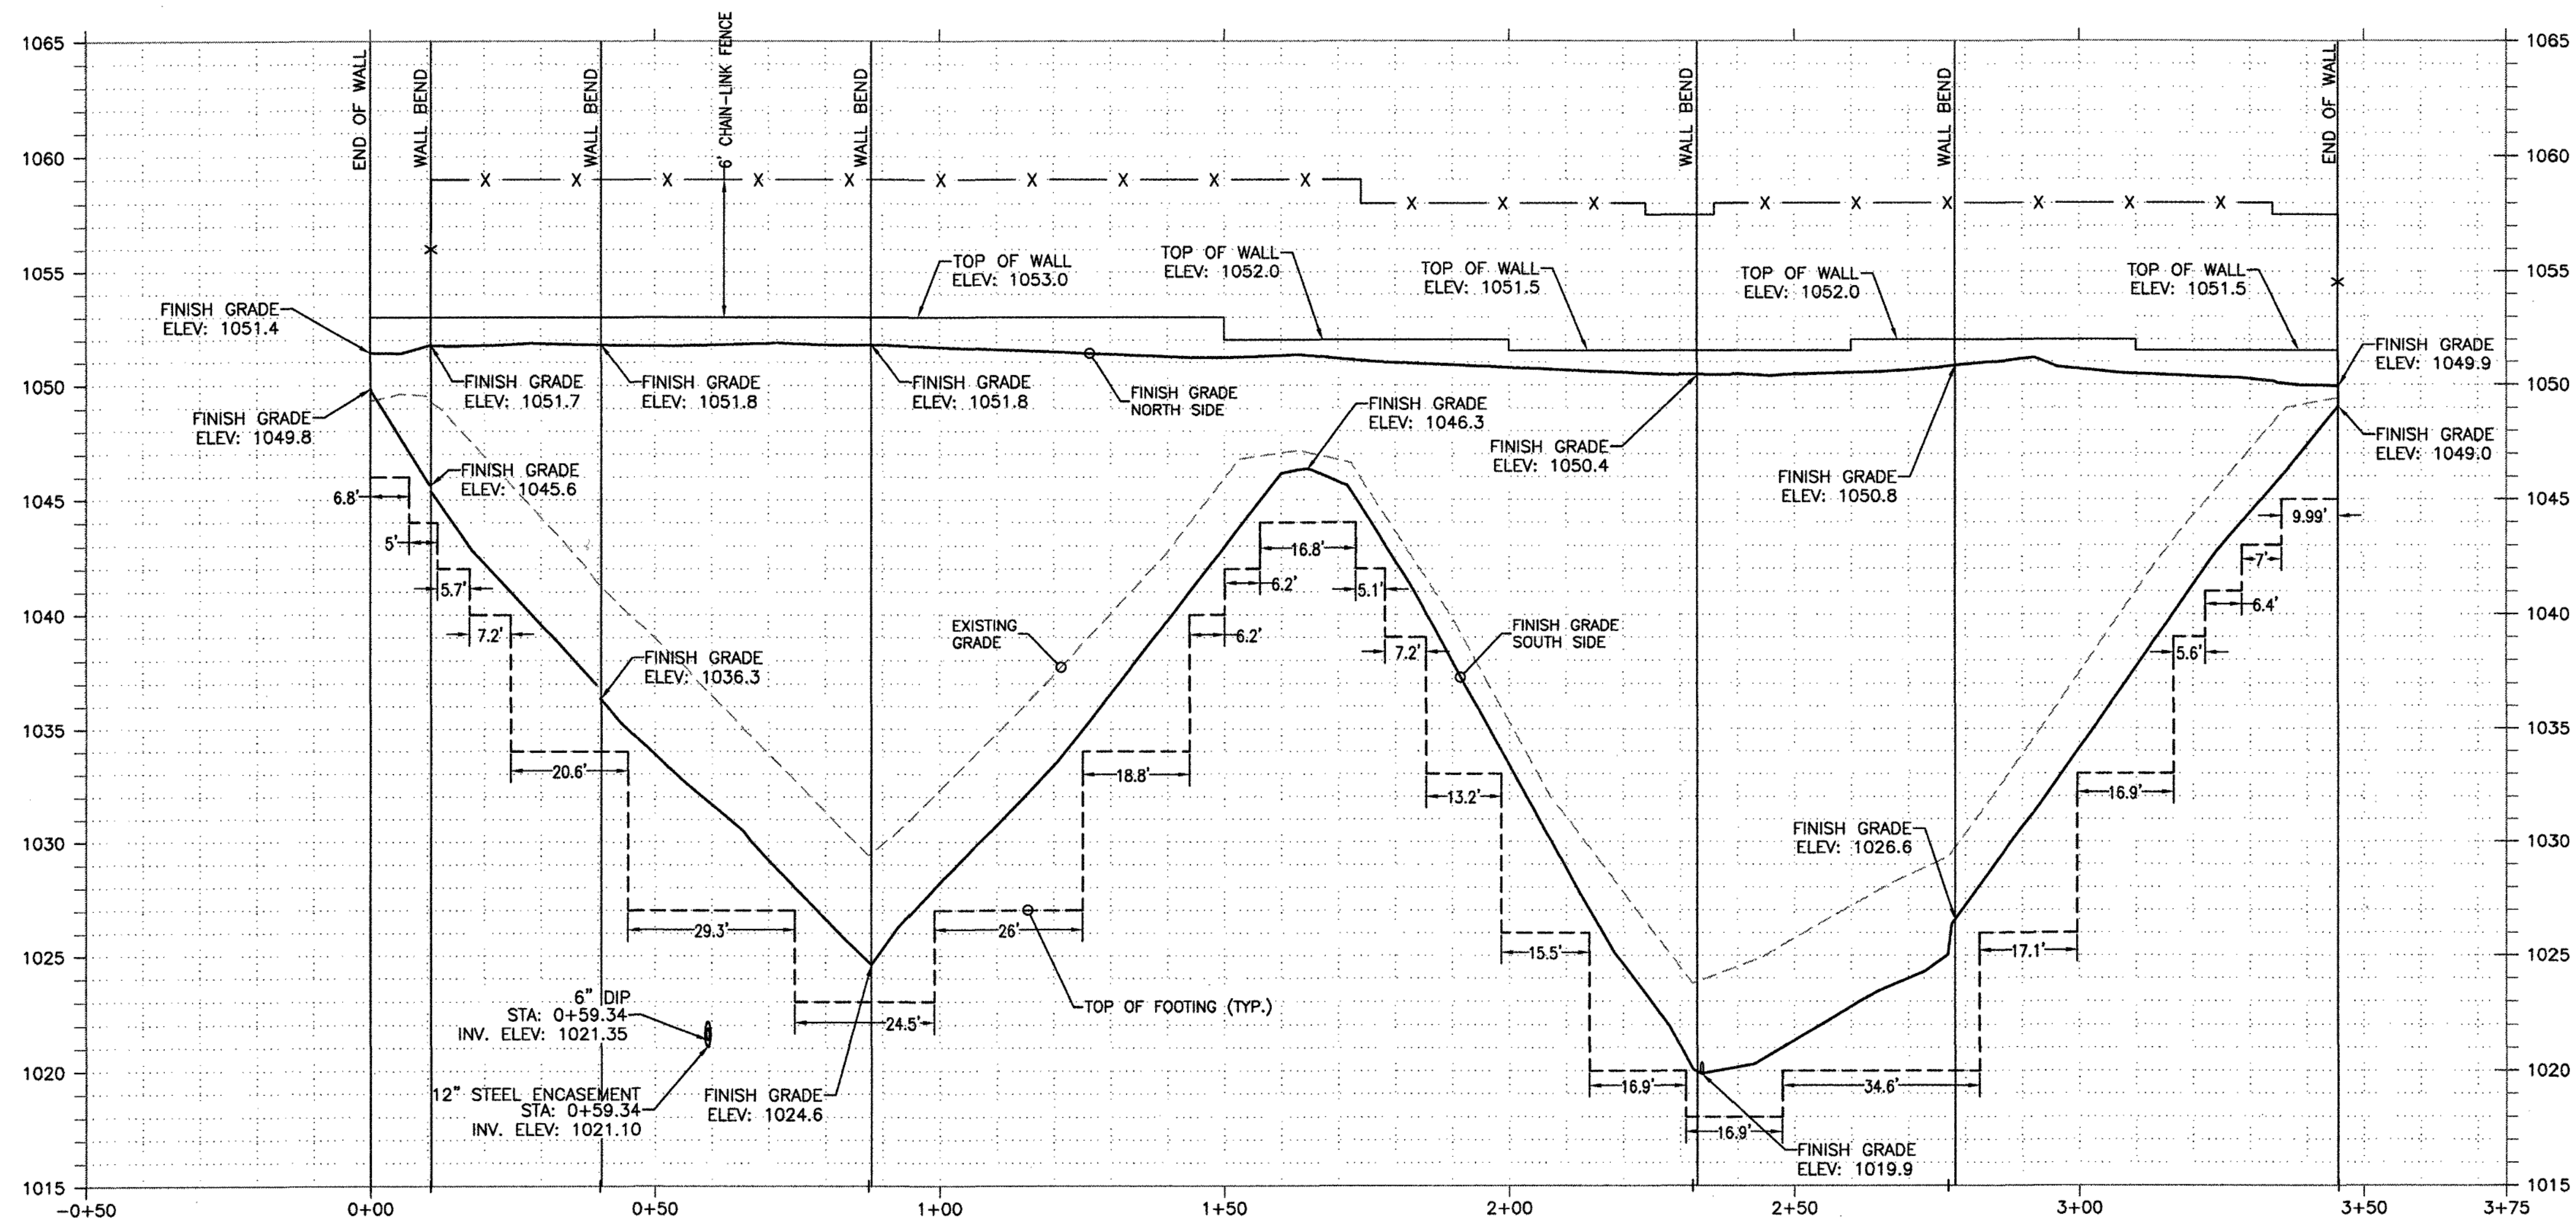


RETAINING WALL 1
 VERTICAL SCALE: 1"=5'
 HORIZONTAL SCALE: 1"=20'

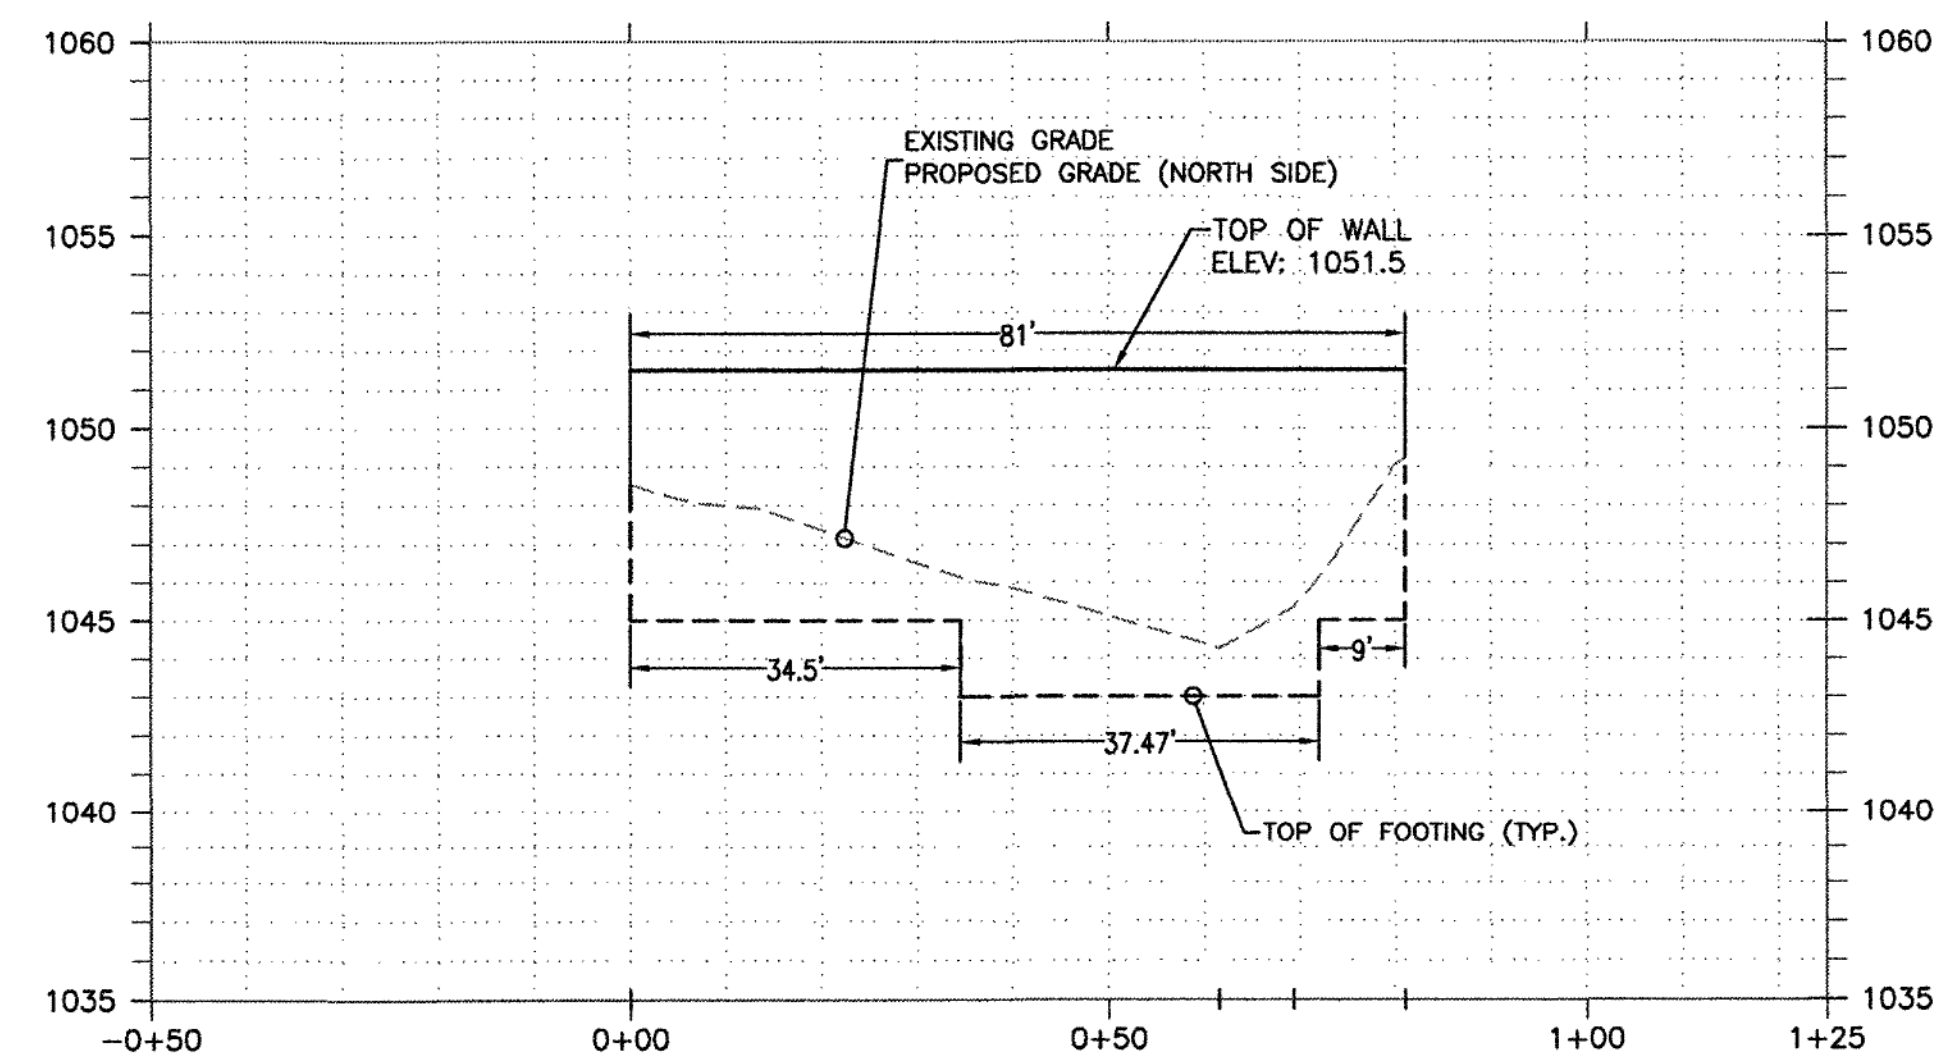

RETAINING WALL 2
 VERTICAL SCALE: 1"=5'
 HORIZONTAL SCALE: 1"=20'

SHEET NO.

C-3.5

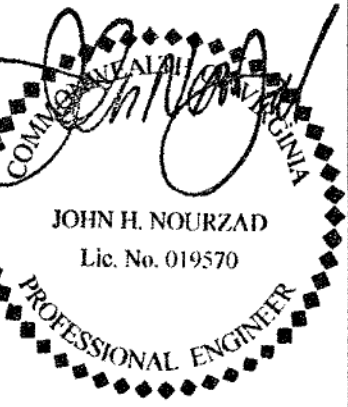

JAN 11 2016

REV-4
 DATE 12-07-15
 REA PRN
 GD PM
 CB DES
 CB DRW
 RETAINING WALL PROFILES
 WALMART SUPERCENTER #3243
 4530 CHALLENGER AVENUE
 ROANOKE VIRGINIA

GreenbergFarrow

1430 W. PEACHTREE ST., NW SUITE 200
 ATLANTA, GA 30369
 PHONE: (404) 601 4000
 FAX: (404) 601 3970
 DWG NAME: ROANOKE.VA
 JOB NO.: 201305410

MURPHY OIL USA, INC.

200 PEACH STREET
 P.O. BOX 7000
 EL DORADO, AR 71730-7000

