



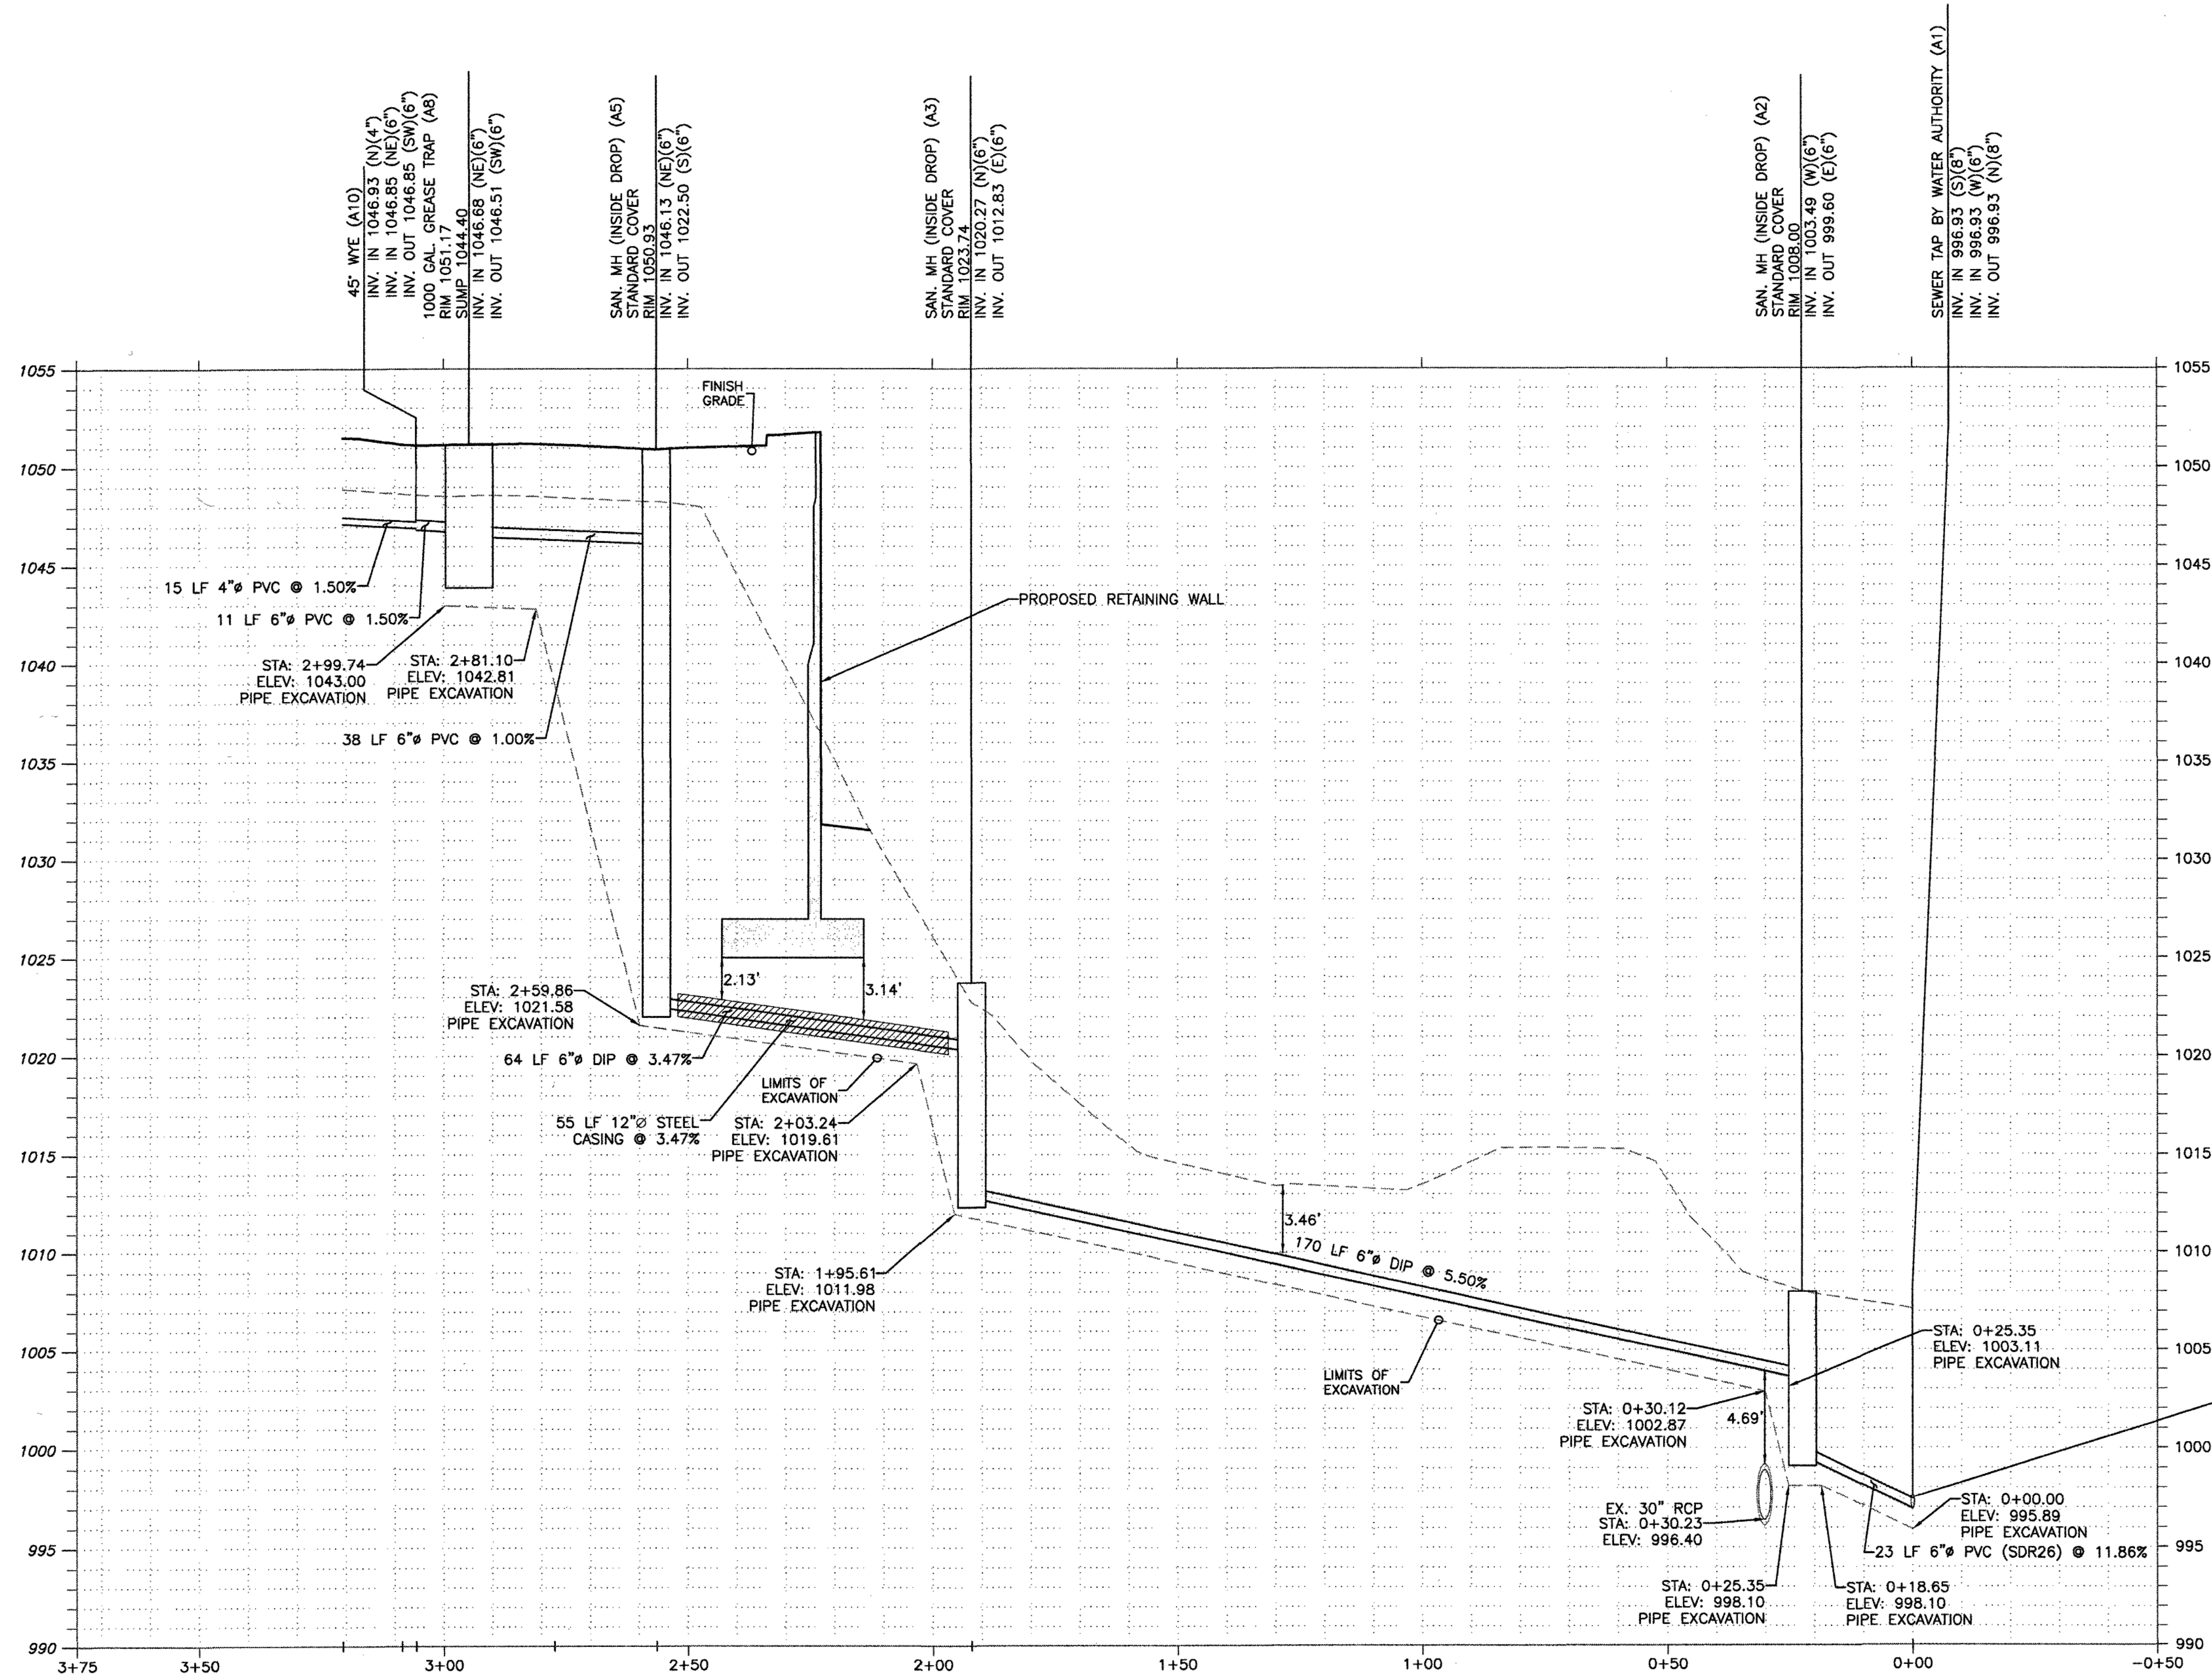

SANITARY SEWER PROFILE A
 VERTICAL SCALE: 1"=5'
 HORIZONTAL SCALE: 1"=20'

SHEET NO.

C-6.1

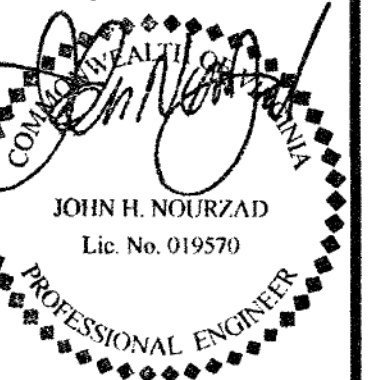

JAN 11 2016

REV-4
 12-07-15
 DATE
 REA
 PRN
 PM
 GD
 DES
 CB
 DRW
SAN. SEWER PROFILES
WALMART SUPERCENTER #3243
4530 CHALLENGER AVENUE
ROANOKE VIRGINIA

GreenbergFarrow

1430 W. PEACHTREE ST. NW SUITE 200
 ATLANTA, GA 30309
 TEL: (404) 601-9000
 FAX: (404) 601-9001
 DWG NAME: ROANOKE.VA
 JOB NO.: 201309410

MURPHY OIL USA, INC.

MURPHY 200 PEACH STREET
USA P.O. BOX 7000
 EL DORADO, AR 71730-7000

CONTRACTOR MUST EXCAVATE AND UNCOVER THE WMA SEWER MAIN IN THE VICINITY OF THE PROPOSED SERVICE CONNECTION. FOLLOWING EXCAVATION AND PROPER SHORING PER OSHA REGULATIONS, WMA WILL INSTALL THE SERVICE TAP ON THE SEWER MAIN, WITHIN TWO (2) WORKING DAYS OF NOTIFICATION.