

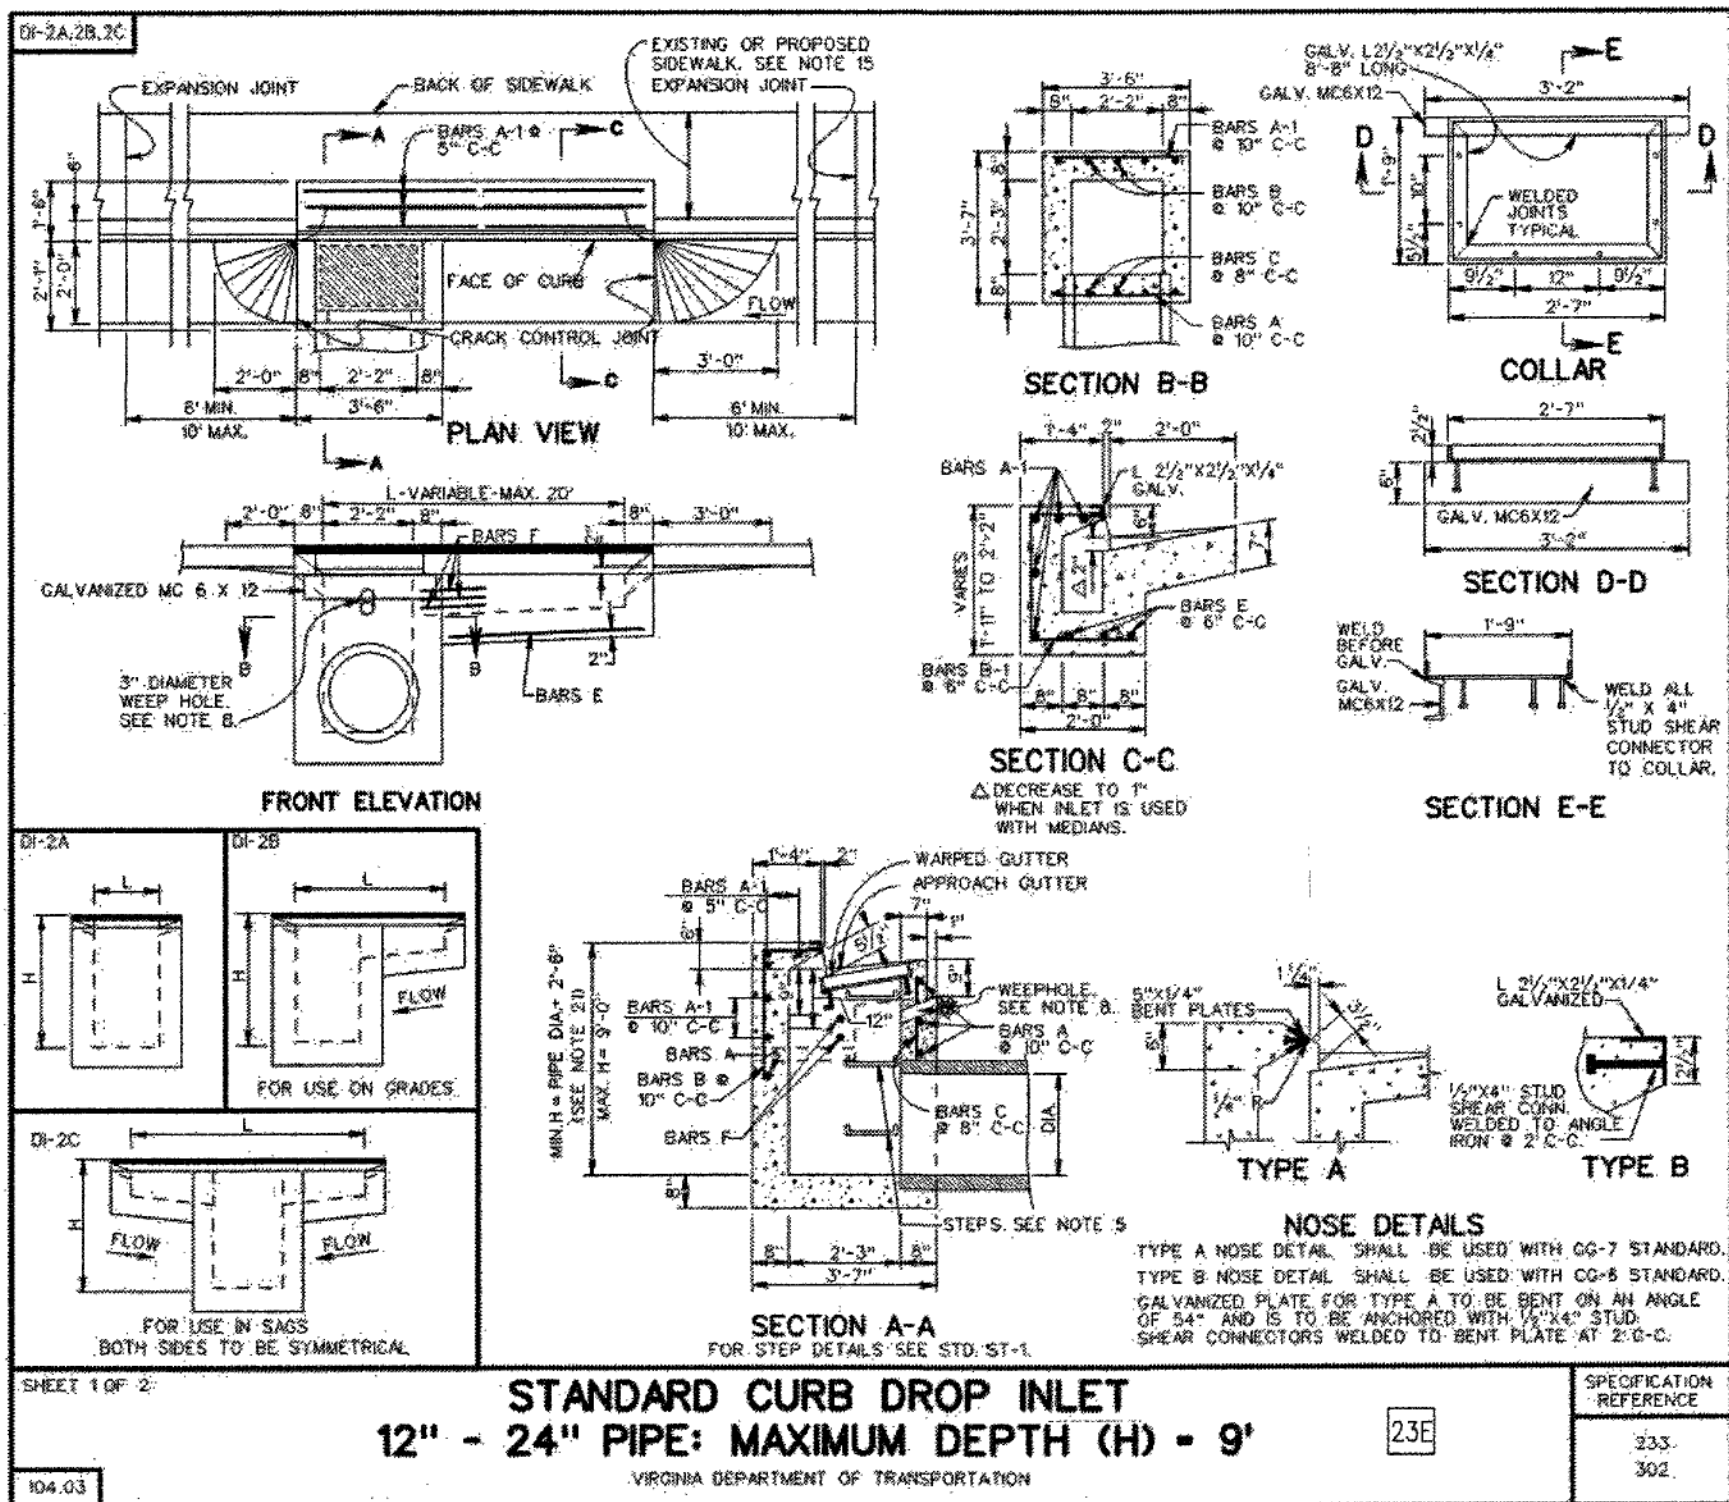






TABLE OF QUANTITIES

REINFORCING STEEL

TYPE	CONCRETE	REINFORCING STEEL	WEIGHT
10-2A	1.440	144.0	144.0
10-2B	1.828	182.8	182.8
10-2C	1.817	181.7	181.7

STANDARD CURB DROP INLET
12"-24" PIPE: MAXIMUM DEPTH (H)-9'

104.04

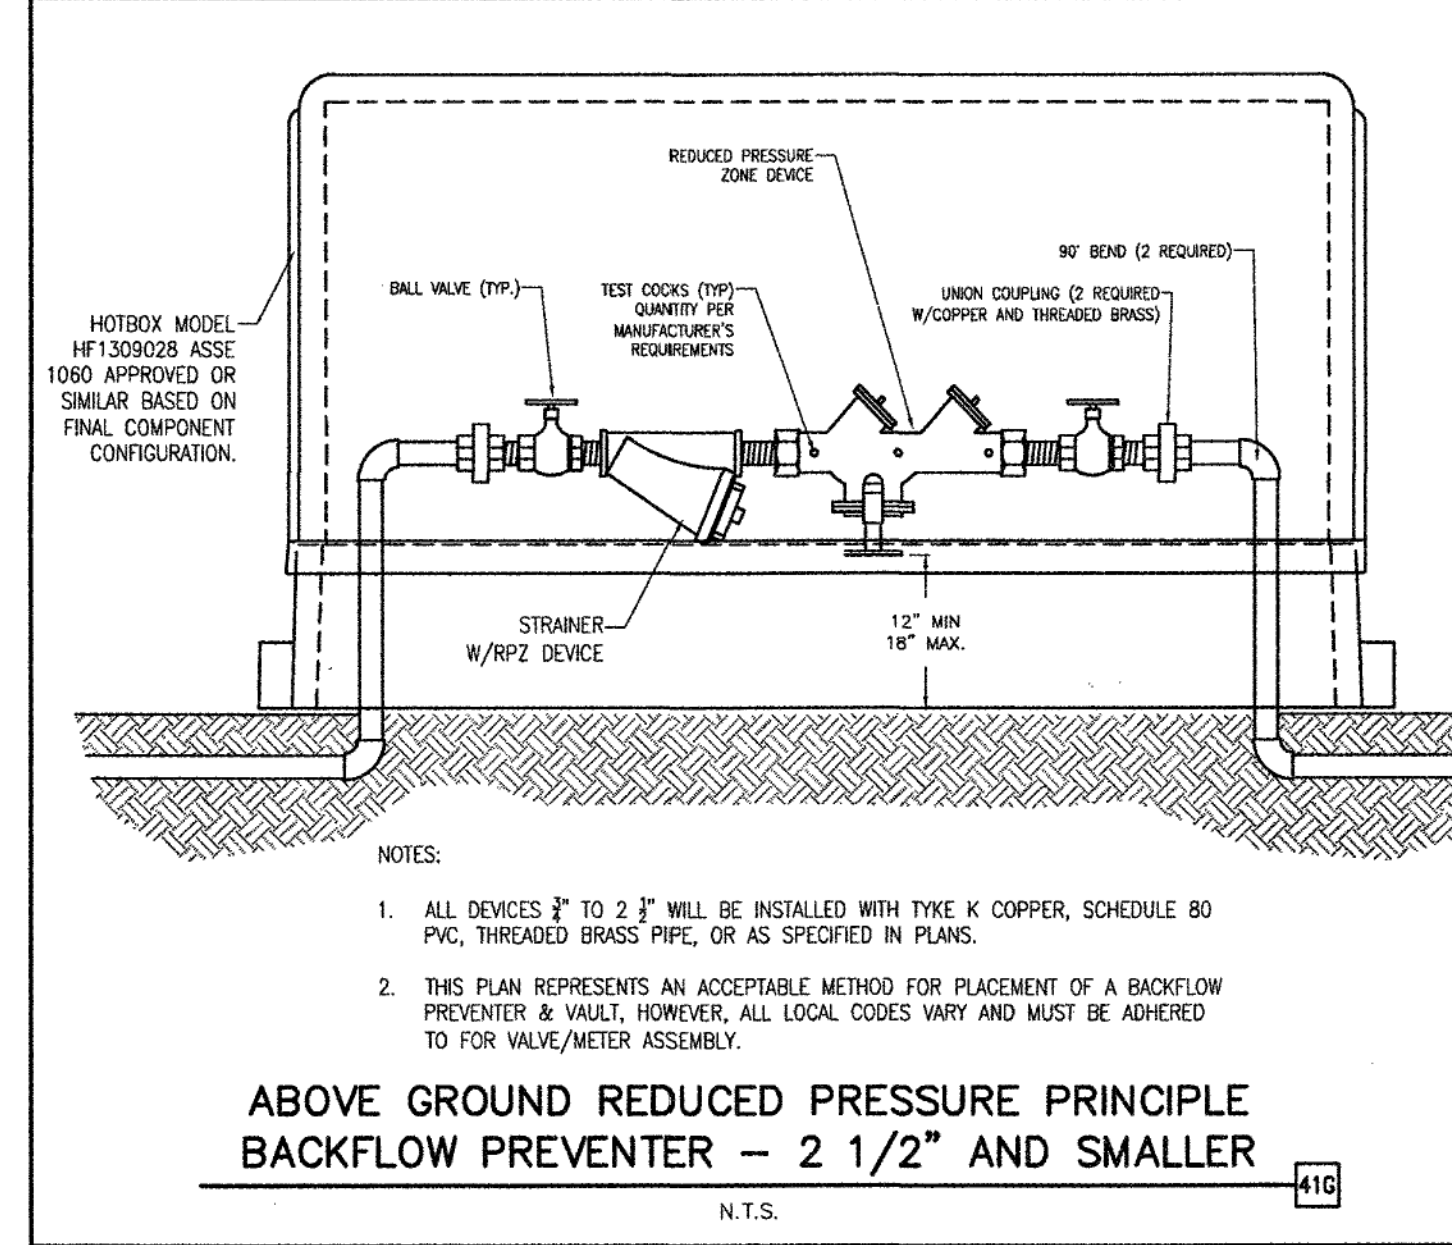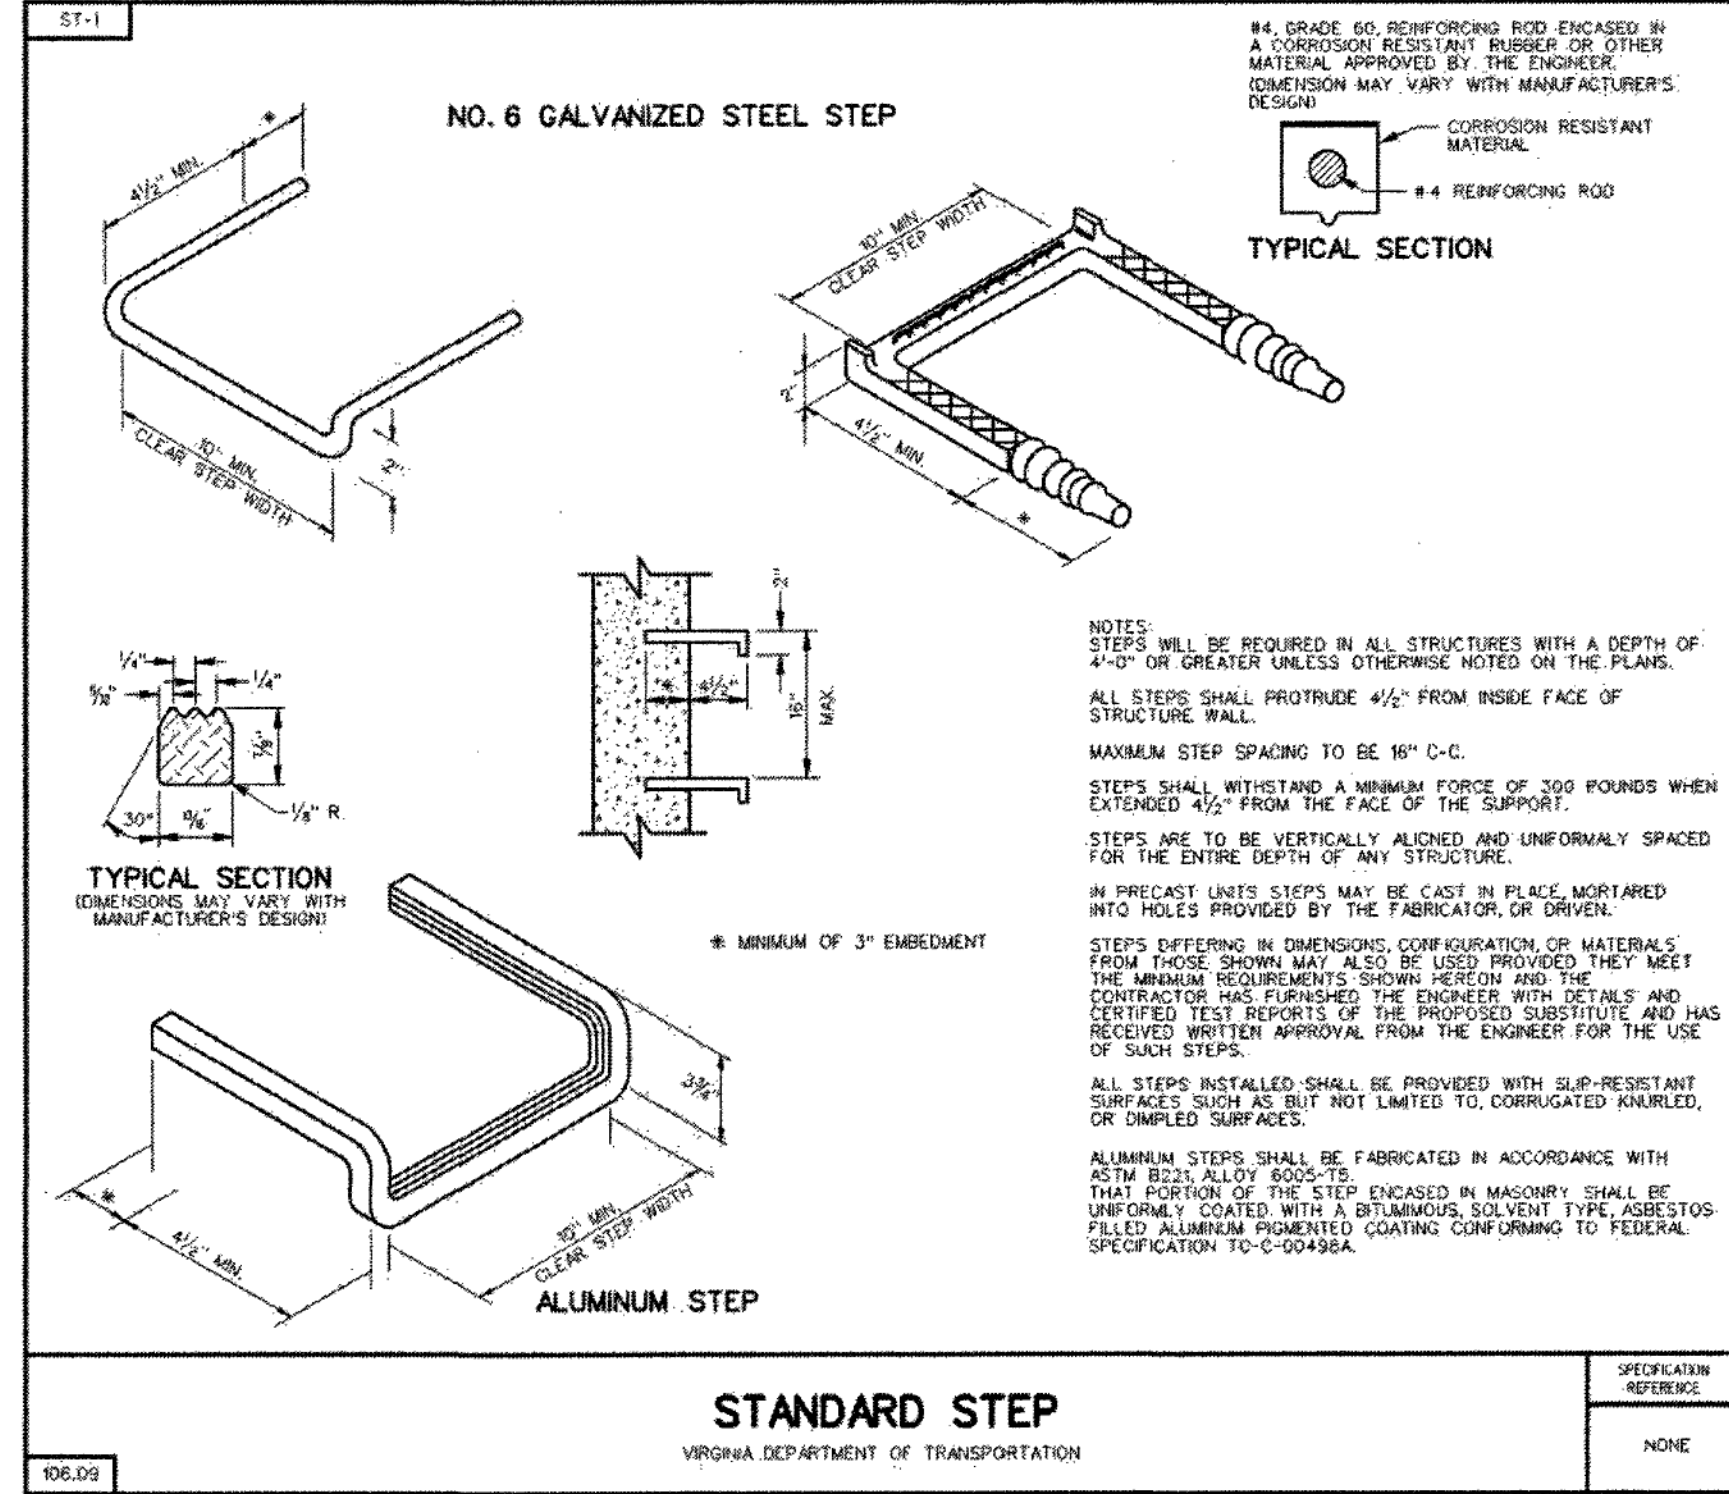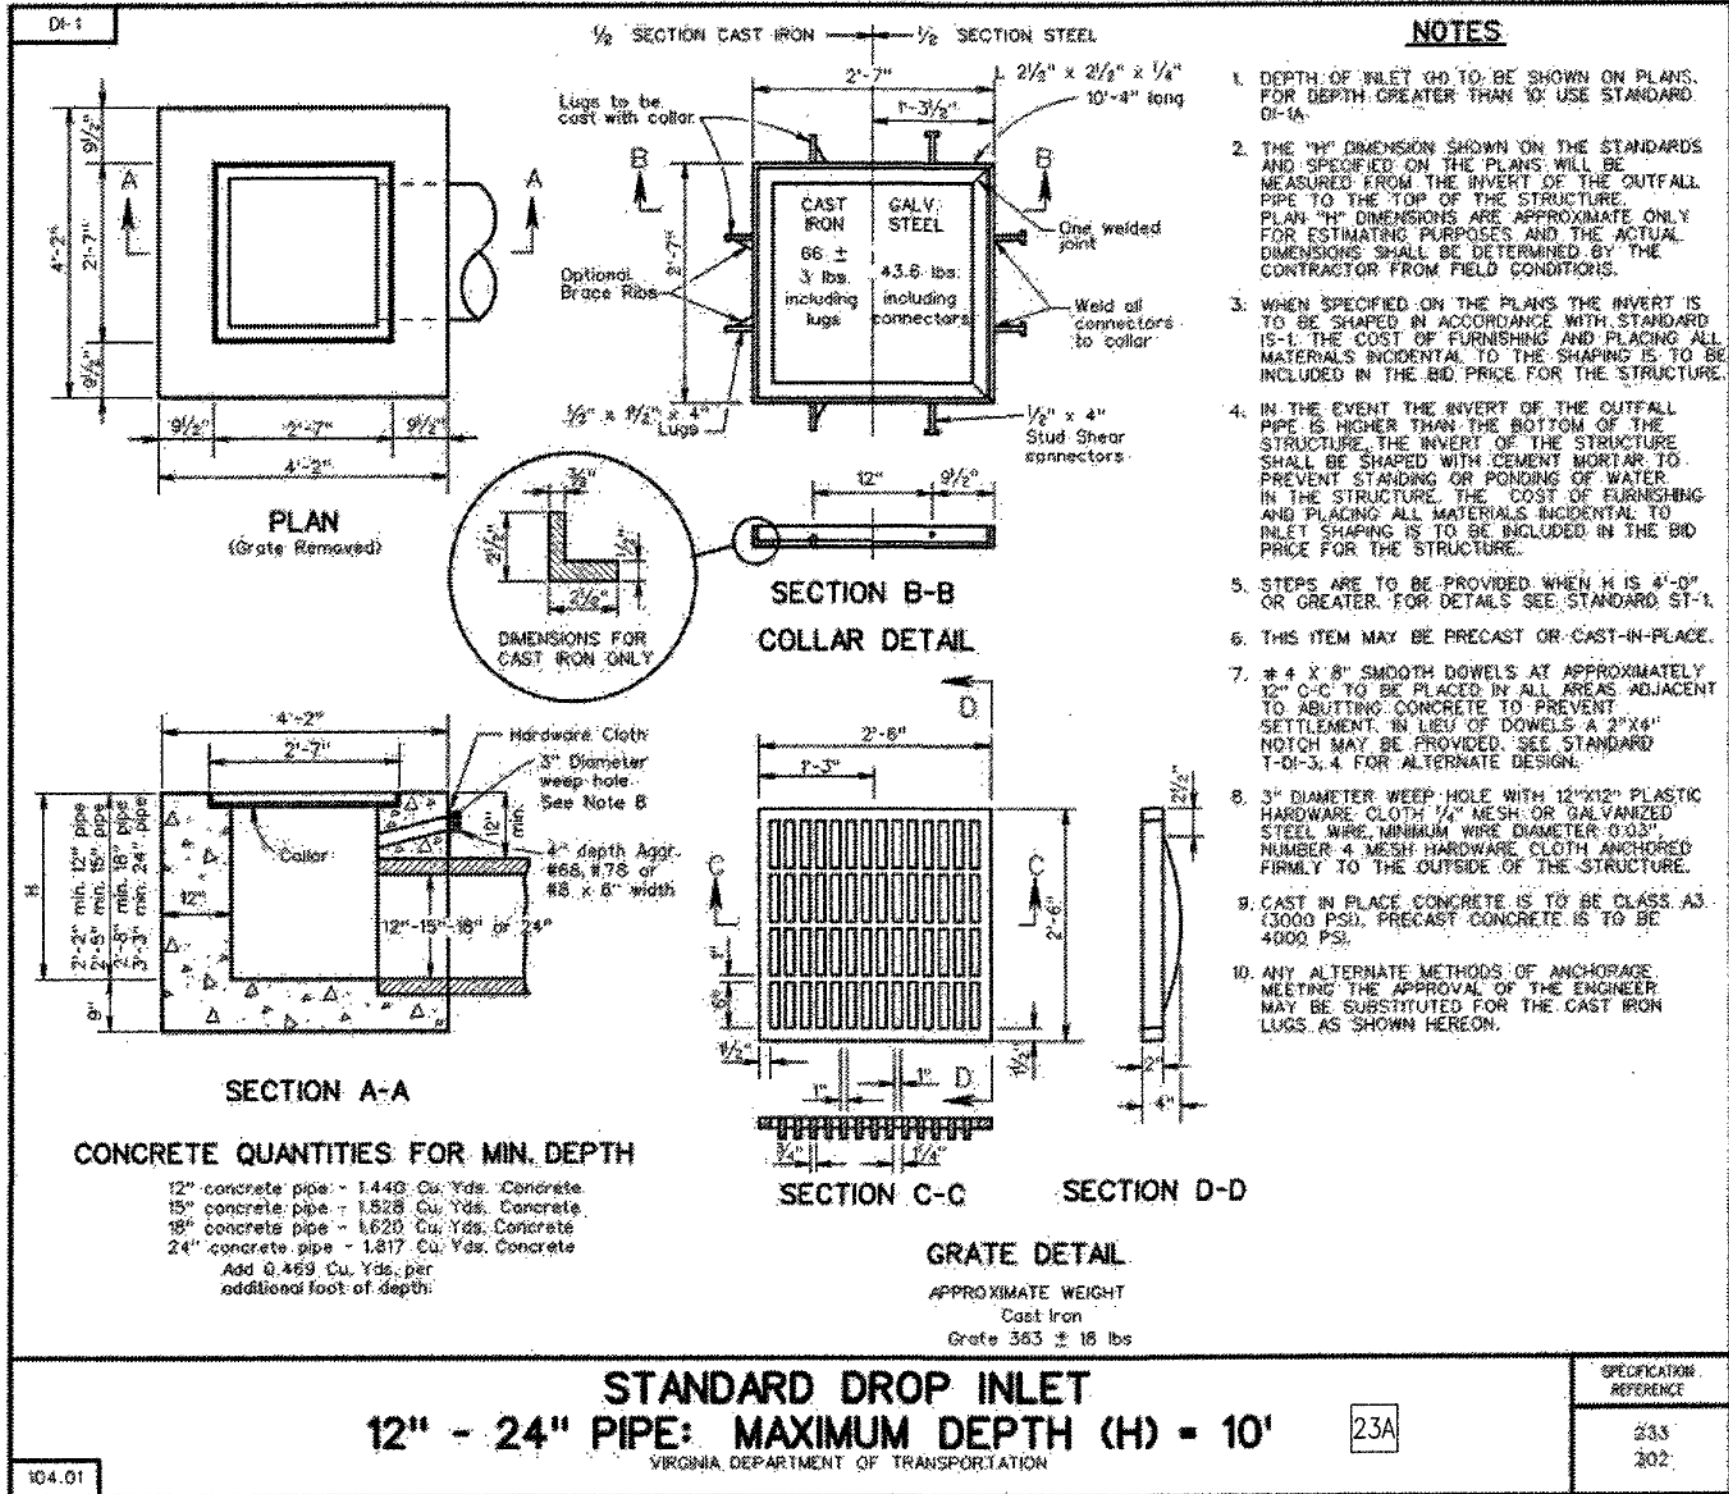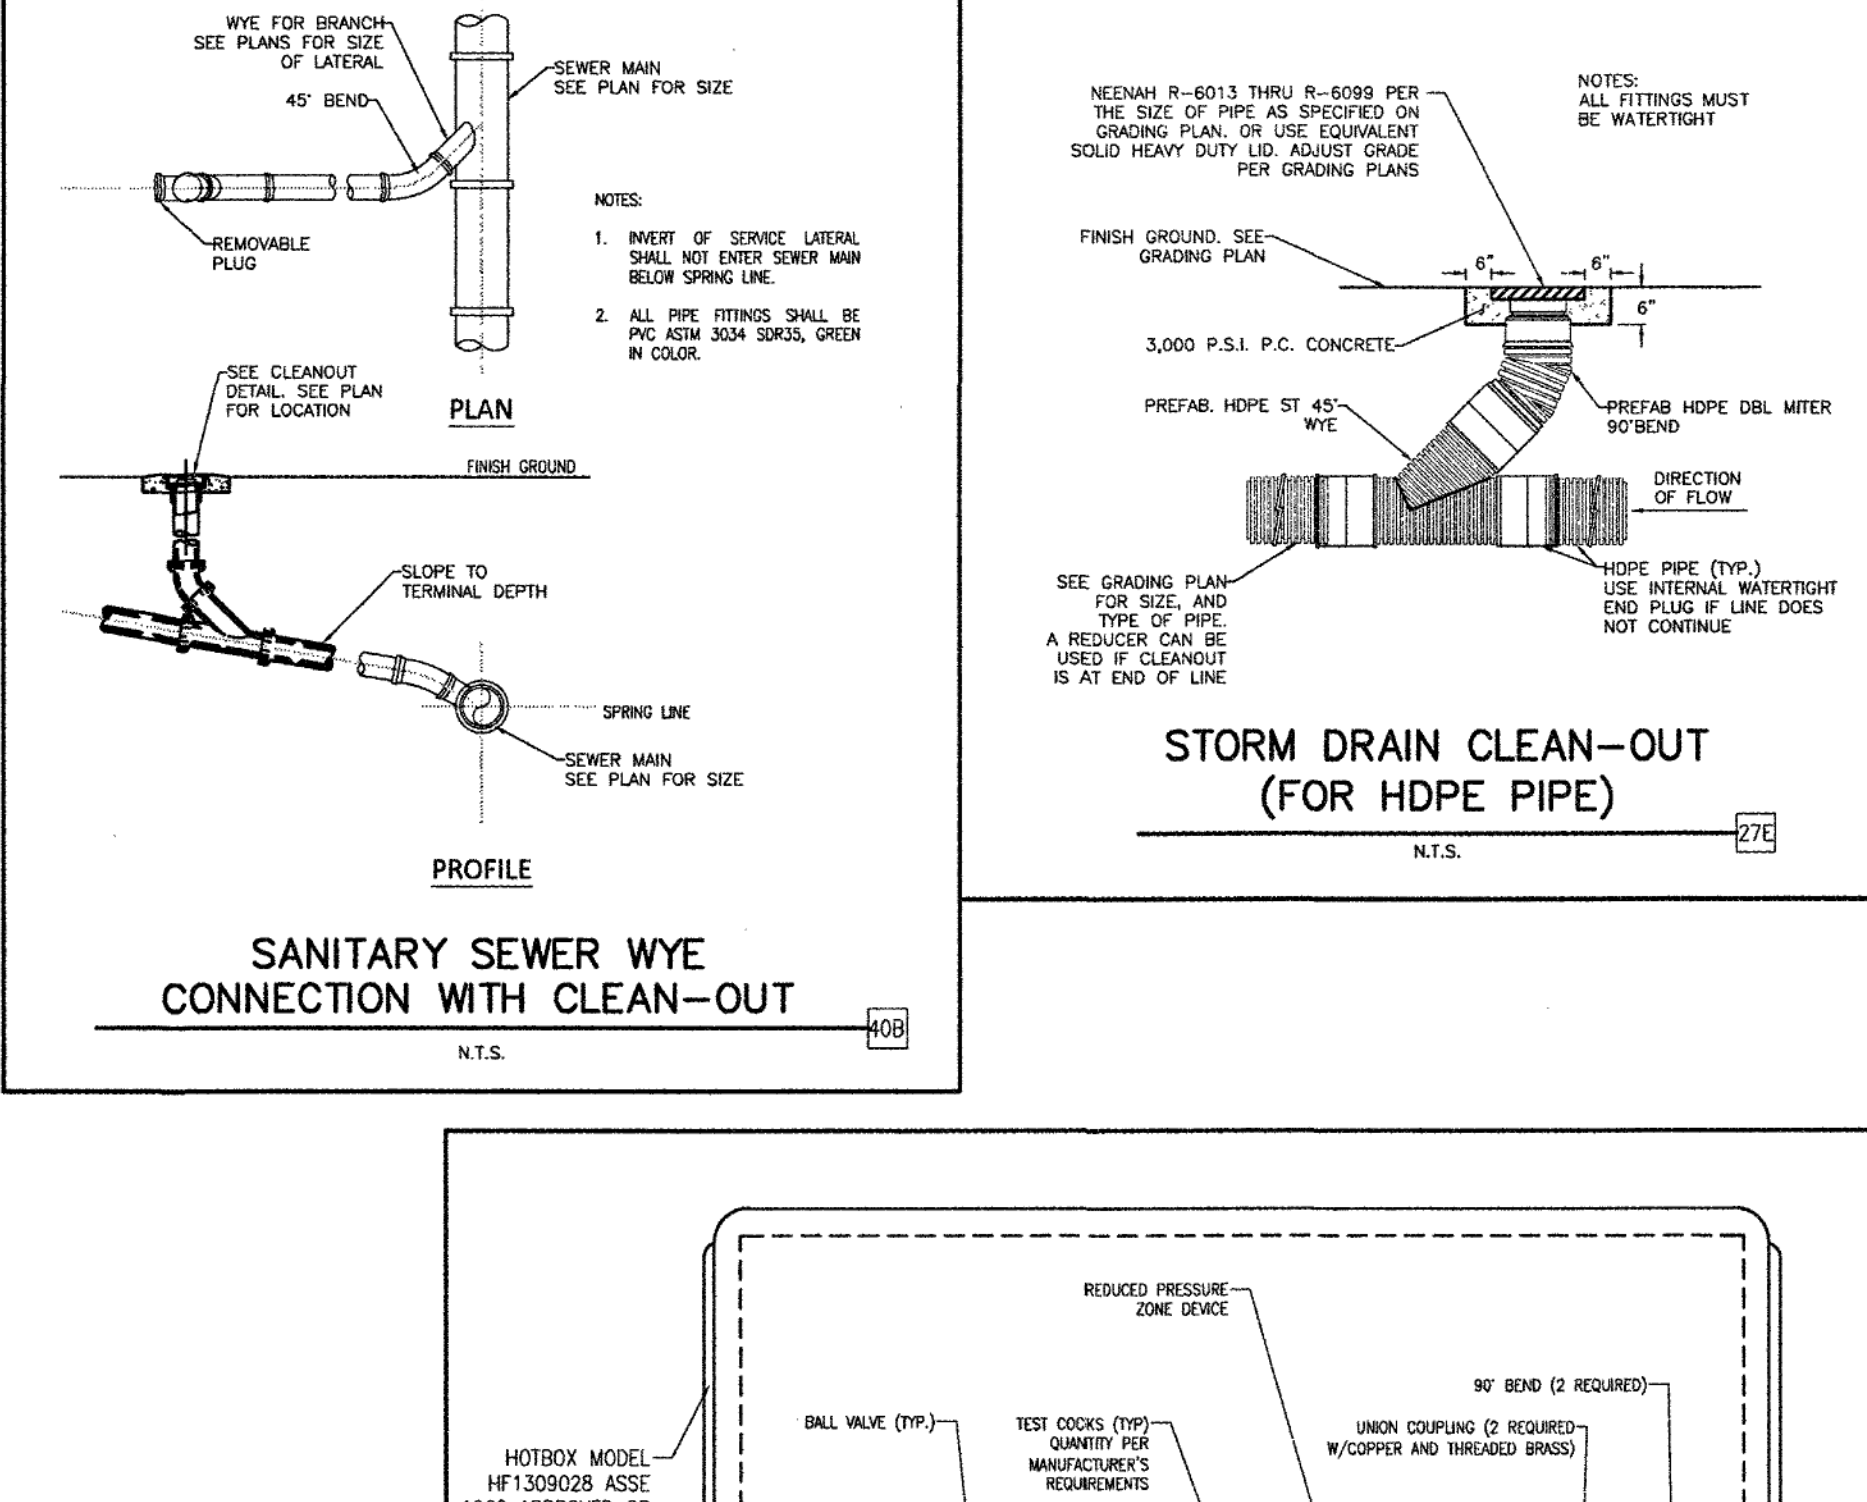

SHEET NO. C-13

JOHN H. NICHOLS
PROFESSIONAL ENGINEER
Lic. No. 019570

JAN 11 2016

DETAIL SHEET

WALMART SUPERCENTER #3243
4580 CHALLENGER AVENUE
ROANOKE VIRGINIA

GreenbergFarrow

1400 W. PEACHTREE ST., SUITE 200
ATLANTA, GA 30369
PHONE: (404) 601 4000
FAX: (404) 601 9970
DWC NAME: ROANOKE VA
JOB NO.: 20105410

MURPHY OIL USA, INC.

MURPHY 200 PEACH STREET
P.O. BOX 7000
EL DORADO, AR 71730-7000

USA