


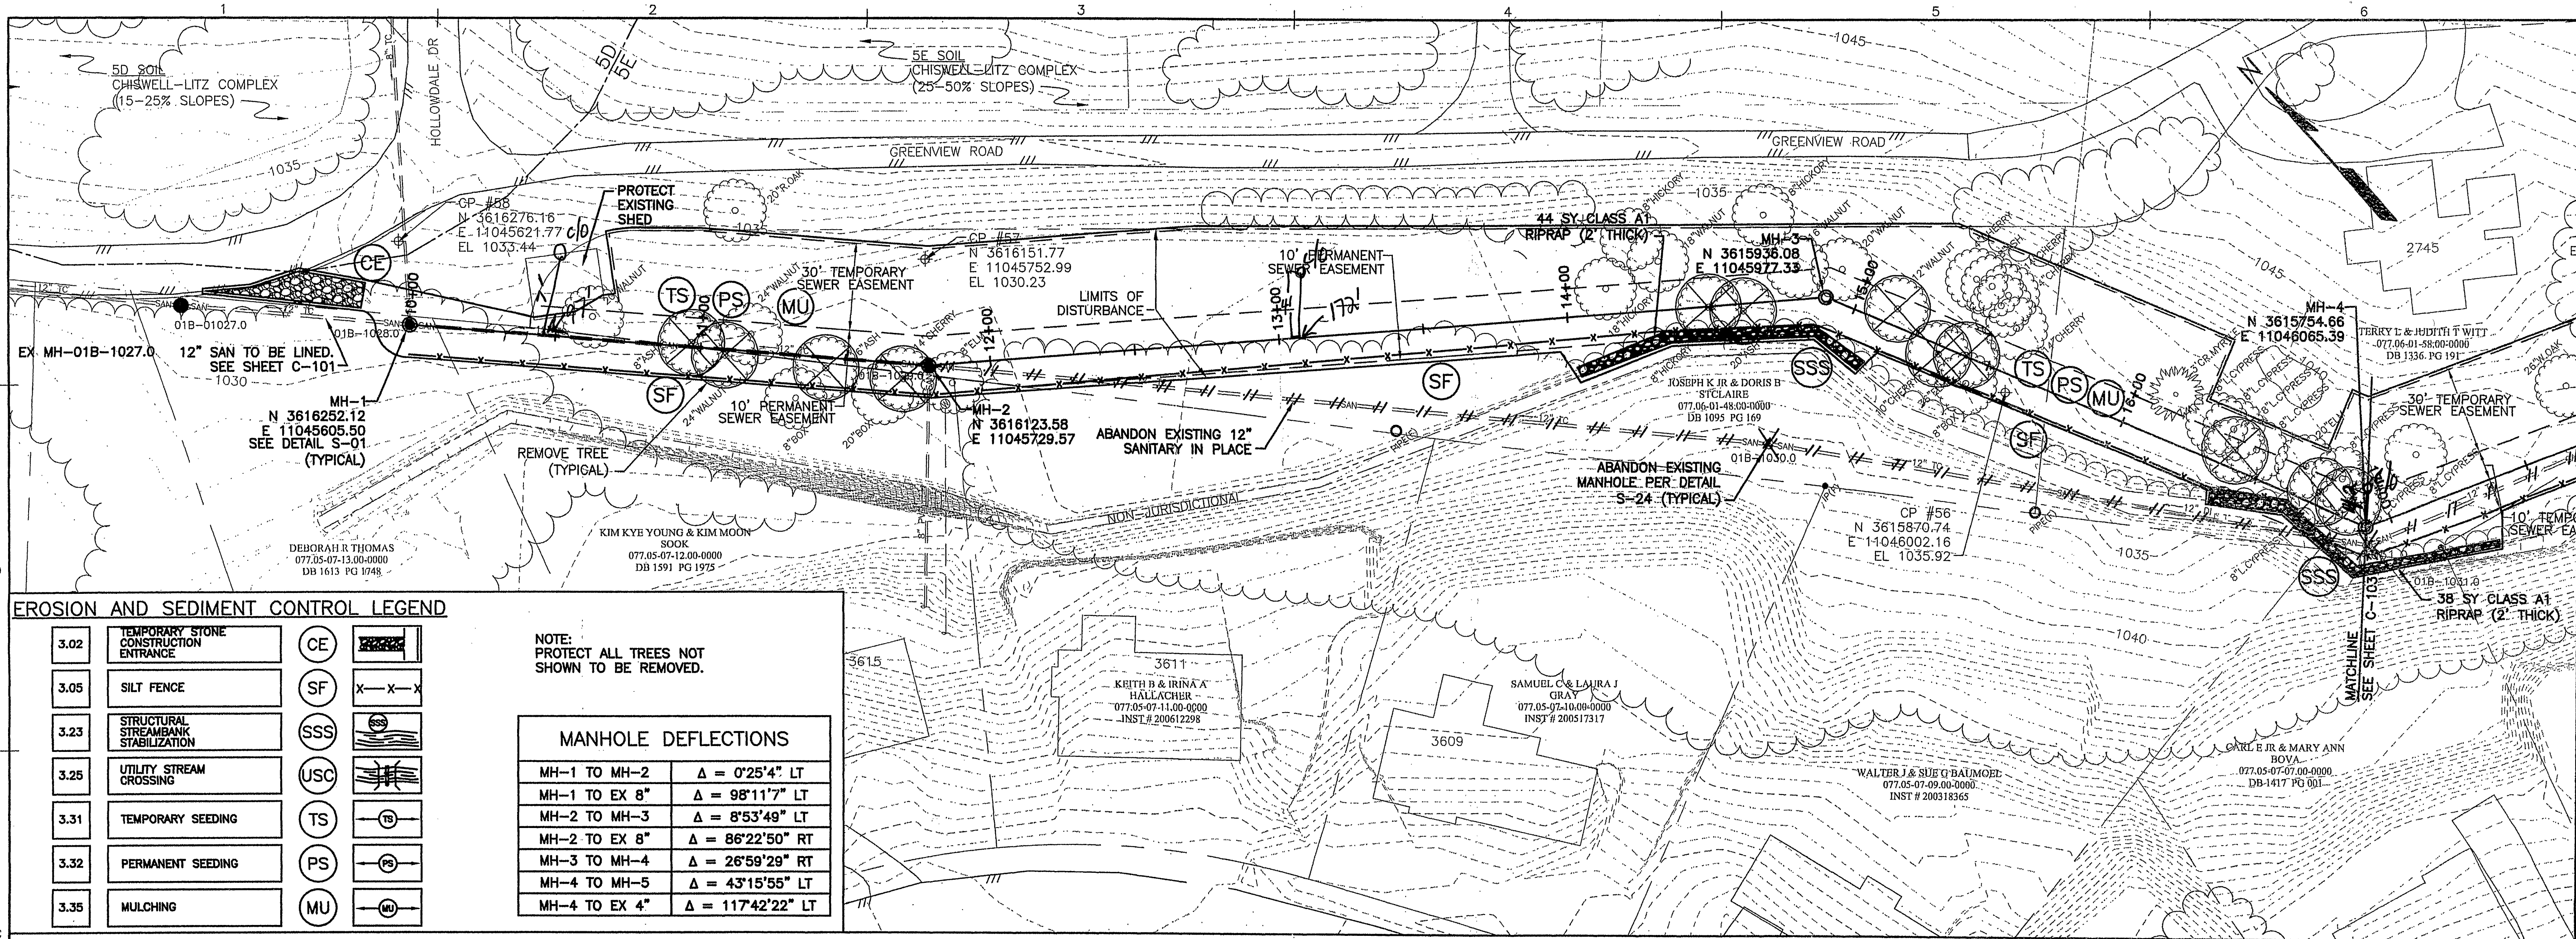




EROSION AND SEDIMENT CONTROL LEGEND

|      |                                       |     |  |
|------|---------------------------------------|-----|--|
| 3.02 | TEMPORARY STONE CONSTRUCTION ENTRANCE | CE  |  |
| 3.05 | SILT FENCE                            | SF  |  |
| 3.23 | STRUCTURAL STREAMBANK STABILIZATION   | SSS |  |
| 3.25 | UTILITY STREAM CROSSING               | USC |  |
| 3.31 | TEMPORARY SEEDING                     | TS  |  |
| 3.32 | PERMANENT SEEDING                     | PS  |  |
| 3.35 | MULCHING                              | MU  |  |

NOTE:  
PROTECT ALL TREES NOT  
SHOWN TO BE REMOVED.

MANHOLE DEFLECTIONS

|               |                           |
|---------------|---------------------------|
| MH-1 TO MH-2  | $\Delta = 0'25'4''$ LT    |
| MH-1 TO EX 8" | $\Delta = 98'11'7''$ LT   |
| MH-2 TO MH-3  | $\Delta = 8'53'49''$ LT   |
| MH-2 TO EX 8" | $\Delta = 86'22'50''$ RT  |
| MH-3 TO MH-4  | $\Delta = 26'59'29''$ RT  |
| MH-4 TO MH-5  | $\Delta = 43'15'55''$ LT  |
| MH-4 TO EX 4" | $\Delta = 117'42'22''$ LT |

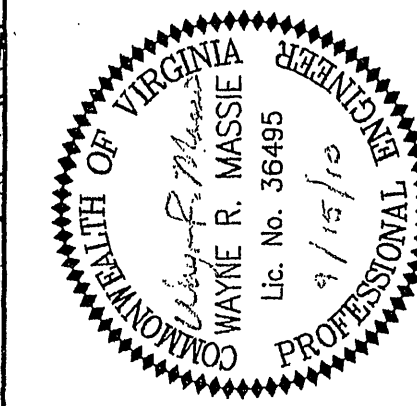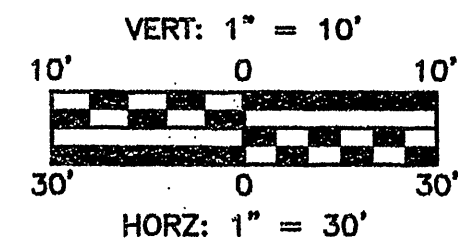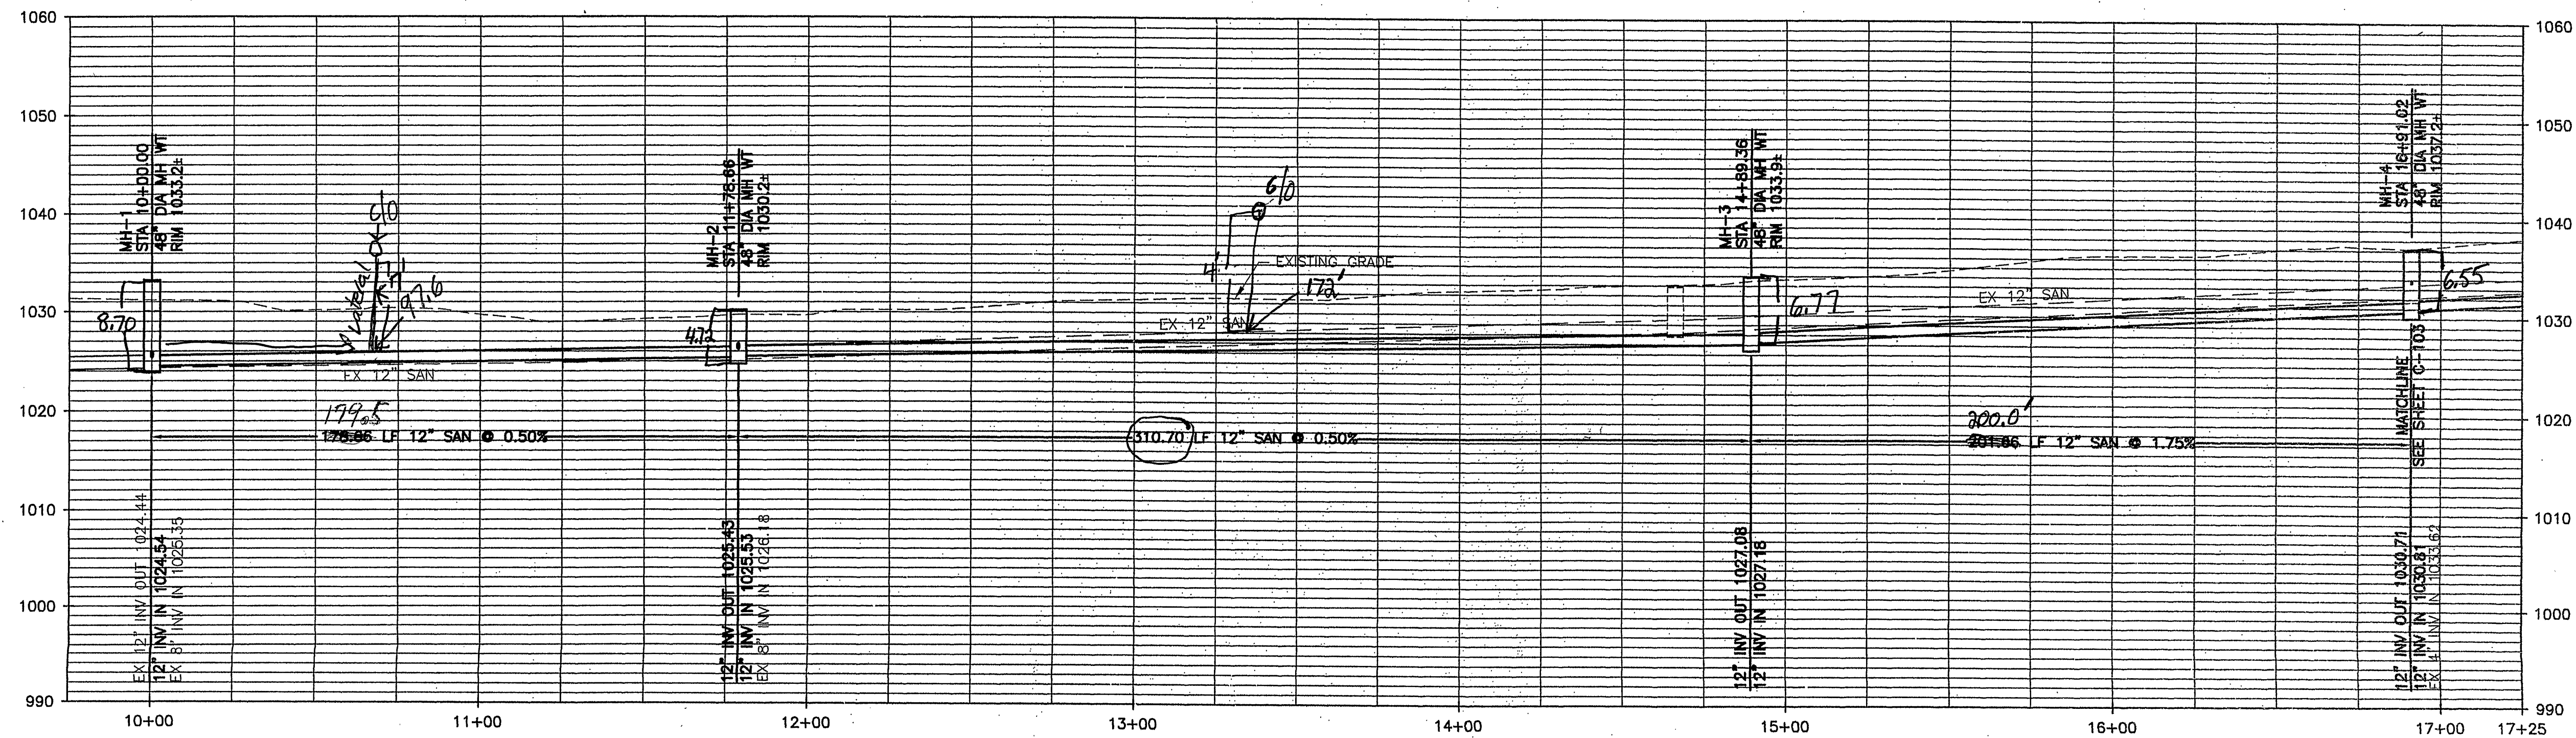

CORBIESHAW ROAD  
SEWER IMPROVEMENTS  
WESTERN VIRGINIA  
WATER AUTHORITY

|              |                                                         |
|--------------|---------------------------------------------------------|
| COMM NO:     | 209049                                                  |
| DATE:        | AUGUST 25, 2010                                         |
| DRAWN:       | LDB                                                     |
| DESIGN:      | WM                                                      |
| CHECK:       | TRW                                                     |
| CAD FILE:    | 08049-C-102.dwg                                         |
| SHEET TITLE: | SANITARY SYSTEM<br>PLAN & PROFILE<br>STA 10+00 TO 16+91 |
| SHT. NO.     | C-102                                                   |
| REV. NO.     | 0                                                       |