## LOWER MURRAY RUN INTERCEPTOR WESTERN VIRGINIA WATER AUTHORITY ROANOKE, VIRGINIA

## **LEGEND & ABBREVIATIONS**

**IRON PIN FOUND** PIPE FOUND SANITARY MANHOLE SANITARY CLEANOUT ELECTRICAL PANEL POWER POLE WATER MANHOLE TELEPHONE PEDESTAL **GAS VALVE** BOLLARD TREE **CONTROL POINT** DIAMETER **ELEVATION EXISTING** FRAME & COVER INVERT LEFT LINEAR FEET


MANHOLE


SANITARY

SQUARE YARDS


**VERTICAL FEET** 

WATERTIGHT

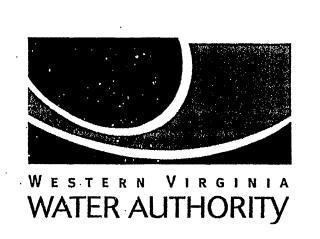


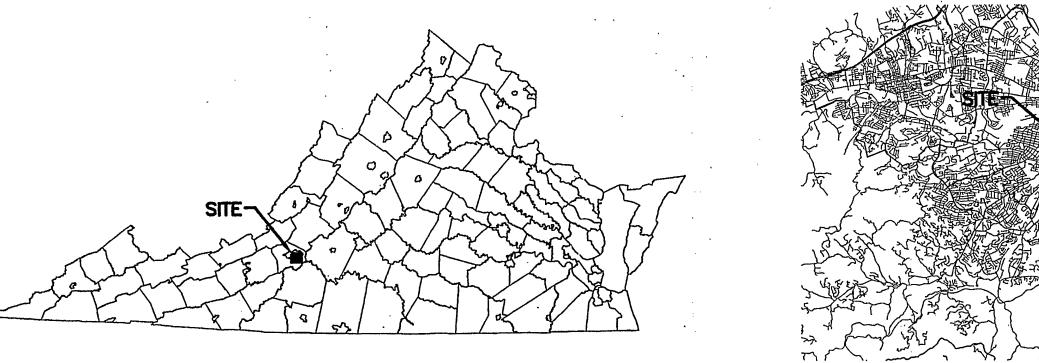



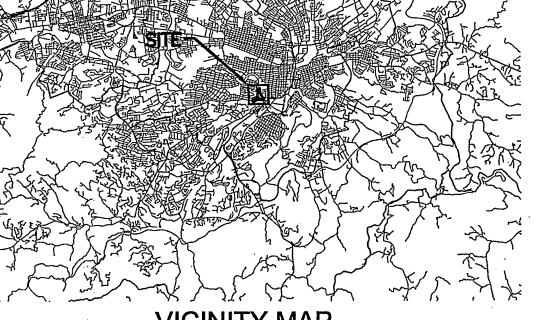

VICINITY MAP
NOT TO SCALE

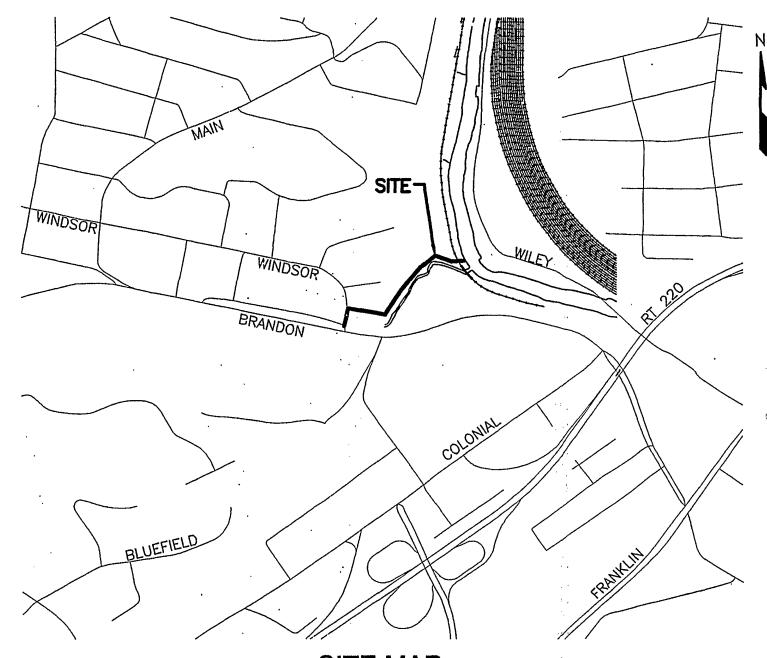

SITE MAP NOT TO SCALE

## **ROANOKE CITY CONSTRUCTION NOTES:**

NOTICE: ALL LANDOWNERS, DEVELOPERS AND CONTRACTORS

FAILURE TO COMPLY WITH THE CONSTRUCTION PROCEDURE REQUIREMENTS LISTED BELOW MAY RESULT IN THE COSTLY REMOVAL OF STRUCTURES, TIME DELAYS OR THE ISSUANCE OF A STOP WORK ORDER.

## CONSTRUCTION PROCEDURE REQUIREMENTS

- 1. RIGHT-OF-WAY EXCAVATION PERMIT PRIOR TO THE COMMENCEMENT OF ANY DIGGING, ALTERATION OR CONSTRUCTION WITHIN THE PUBLIC RIGHT-OF-WAY (STREETS, ALLEYS, PUBLIC EASEMENTS), A RIGHT-OF-WAY EXCAVATION PERMIT SHALL BE APPLIED FOR AND OBTAINED BY THE CONTRACTOR FROM THE CITY OF ROANOKE.
- 2. LAND DISTURBANCE PERMIT AN APPROVED EROSION AND SEDIMENT CONTROL PLAN FOR ANY BORROW/FILL SITES ASSOCIATED WITH THE PROJECT MUST BE SUBMITTED PRIOR TO THE ISSUANCE OF A LAND DISTURBANCE PERMIT.
- 3. PLANS AND PERMITS A COPY OF THE PLANS AS APPROVED BY THE CITY (SIGNED BY THE PROPER CITY OFFICIALS) AND ALL PERMITS ISSUED BY THE CITY SHALL BE AVAILABLE AT THE CONSTRUCTION SITE AT ALL TIMES OF ONGOING CONSTRUCTION.
- 4. LOCATION OF UTILITIES THE CONTRACTOR SHALL VERIFY THE LOCATION OF ALL EXISTING UTILITIES PRIOR TO THE COMMENCEMENT OF ANY CONSTRUCTION.
- 5. CONSTRUCTION ENTRANCE THE CONTRACTOR SHALL INSTALL AN ADEQUATE CONSTRUCTION ENTRANCE FOR ALL CONSTRUCTION RELATED EGRESS FROM THE SITE. SIZE AND COMPOSITION OF CONSTRUCTION ENTRANCE SHALL BE AS SHOWN ON THE PLANS.
- STREETS TO REMAIN CLEAN IT SHALL BE THE RESPONSIBILITY OF THE CONTRACTOR TO INSURE THAT THE PUBLIC STREET ADJACENT TO THE CONSTRUCTION ENTRANCE REMAINS FREE OF MUD, DIRT, DUST, AND/OR ANY TYPE OF CONSTRUCTION MATERIALS OR LITTER AT ALL TIMES.
   BARRICADES/DITCHES THE CONTRACTOR SHALL MAINTAIN THE INTEGRITY OF ALL EXCAVATED DITCHES
- AND SHALL FURNISH AND ENSURE THAT ALL BARRICADES PROPER AND NECESSARY FOR THE SAFETY OF THE PUBLIC ARE IN PLACE.

  8. SEWER AND PAVEMENT REPLACEMENT CONSTRUCTION OF SANITARY SEWERS AND THE REPLACEMENT
- OF PAVEMENT SHALL BE IN ACCORDANCE WITH APPROVED STANDARDS AND SPECIFICATIONS OF THE CITY OF ROANOKE AND THE WESTERN VIRGINIA WATER AUTHORITY

  APPROVED BY ANS/CONSTRUCTION CHANGES ANY CHANGE OF VARIATION FROM CONSTRUCTION DESIGN
- 9. APPROVED PLANS/CONSTRUCTION CHANGES ANY CHANGE OR VARIATION FROM CONSTRUCTION DESIGN AS SHOWN ON THE OFFICIALLY APPROVED PLANS SHALL BE APPROVED BY THE EROSION AND SEDIMENT CONTROL AGENT PRIOR TO SAID CHANGES OR VARIATION IN CONSTRUCTION BEING MADE.
- 10. FINAL ACCEPTANCE/CITY THE OWNER OR DEVELOPER SHALL FURNISH THE CITY OF ROANOKE 'S PLANNING BUILDING AND DEVELOPMENT DEPARTMENT WITH A FINAL CORRECT SET OF AS-BUILT PLANS PRIOR TO FINAL ACCEPTANCE BY THE CITY.

	Wilev/Wilso	Cons	127. Nationwide Drive, Lynchburg, Virginia 24502. phone 434.947.1901   fax 434.947-1601   web wileywilso	第二世界 を発音がある。
NO HITTE	MANNE D MACSIF	Lic. No. 36495	CONAL ENGL	
	LOWER MURRAY RUN INTERCEPTOR	WESTERN VIRGINIA WATER AUTHORITY	ROANOKE, VIRGINIA	
			REVISION DESCRIPTION	
			K DATE	ł
DRAWN CHECKS CAD FIL SHEET	MARCH 2 : LDB : TRW E: 0904 TITLE	DESIG		
SHT. NO	'ER SI o. G-20	<u></u>	REV. NO	).