


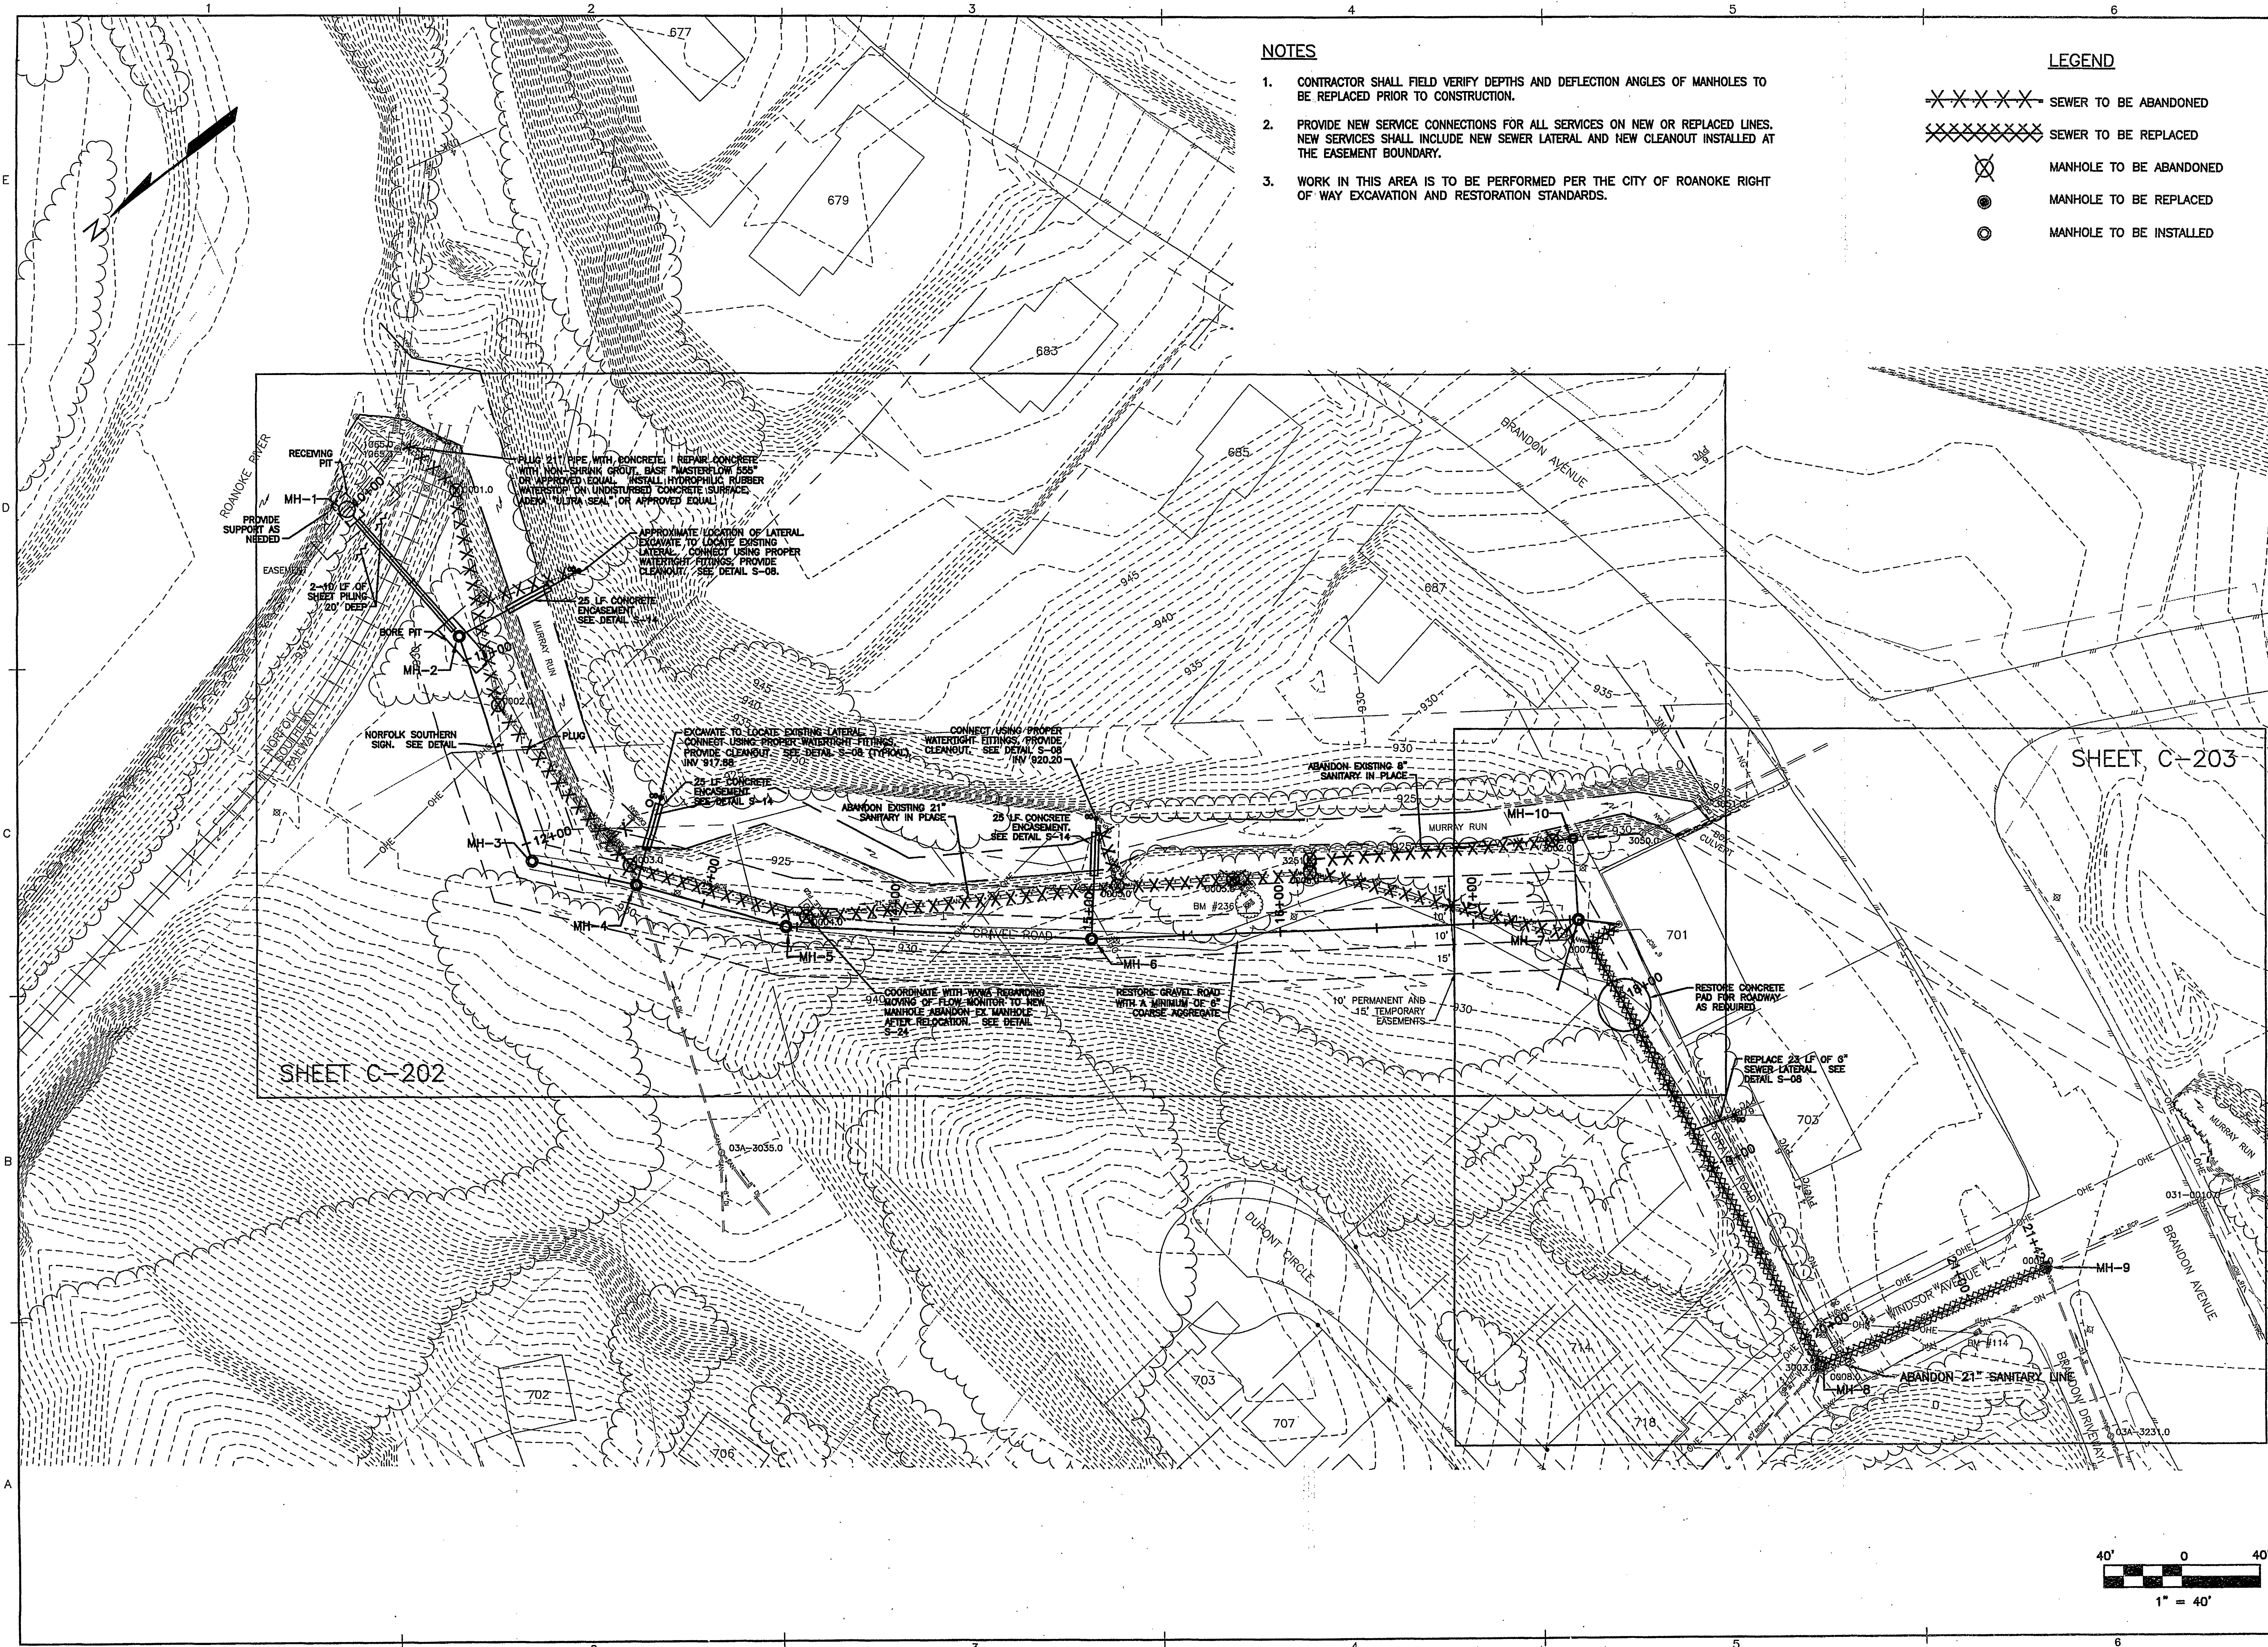


NOTES

- 1. CONTRACTOR SHALL FIELD VERIFY DEPTHS AND DEFLECTION ANGLES OF MANHOLES TO BE REPLACED PRIOR TO CONSTRUCTION.
- 2. PROVIDE NEW SERVICE CONNECTIONS FOR ALL SERVICES ON NEW OR REPLACED LINES. NEW SERVICES SHALL INCLUDE NEW SEWER LATERAL AND NEW CLEANOUT INSTALLED AT THE EASEMENT BOUNDARY.
- 3. WORK IN THIS AREA IS TO BE PERFORMED PER THE CITY OF ROANOKE RIGHT OF WAY EXCAVATION AND RESTORATION STANDARDS.

LEGEND

- ***** SEWER TO BE ABANDONED
- XXXXXXXXXX SEWER TO BE REPLACED
- ⊗ MANHOLE TO BE ABANDONED
- ⊙ MANHOLE TO BE REPLACED
- ⦿ MANHOLE TO BE INSTALLED

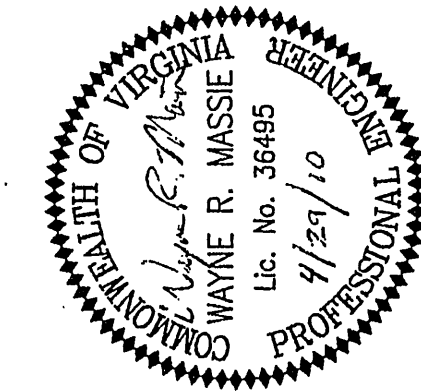

LOWER MURRAY RUN
INTERCEPTOR
WESTERN VIRGINIA
WATER AUTHORITY

ROANOKE, VIRGINIA

REVISION DESCRIPTION		MRK	DATE
COMM NO: 209049			
DATE: MARCH 2010			
DRAWN: LDB DESIGN: WRM			
CHECK: TRW			
CAD FILE: 09049-C-201.dwg			
SHEET TITLE			
OVERALL PLAN			
SHT. NO.	REV. NO.		
C-201	0		