


PLAN  
 SURVEYED  
 BY  
 DATE  
 NOTE BOOK  
 NO.


PROFILE  
 SURVEYED  
 BY  
 DATE  
 NOTE BOOK  
 NO.

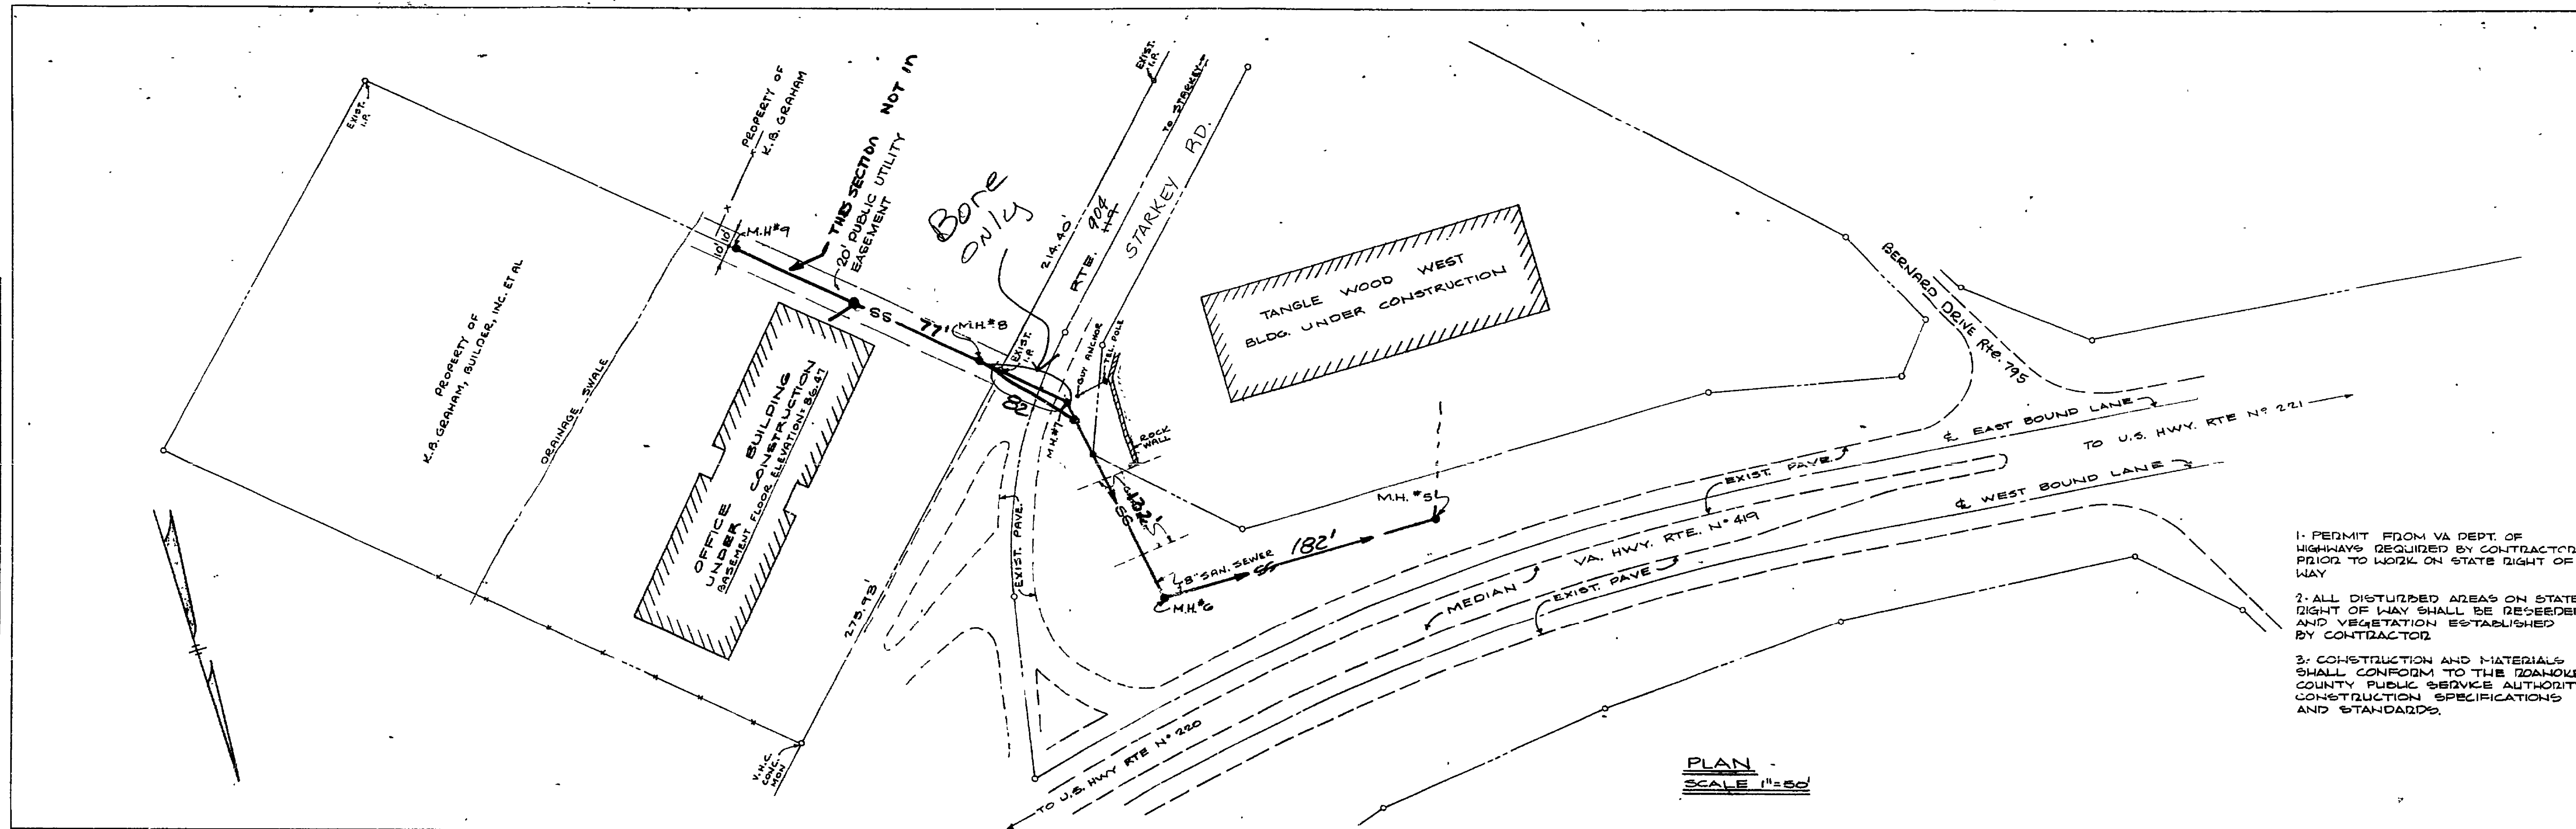

1. PERMIT FROM VA DEPT. OF HIGHWAYS REQUIRED BY CONTRACTOR PRIOR TO WORK ON STATE RIGHT OF WAY
2. ALL DISTURBED AREAS ON STATE RIGHT OF WAY SHALL BE RESEEDED AND VEGETATION ESTABLISHED BY CONTRACTOR
3. CONSTRUCTION AND MATERIALS SHALL CONFORM TO THE ROANOKE COUNTY PUBLIC SERVICE AUTHORITY CONSTRUCTION SPECIFICATIONS AND STANDARDS


PLAN  
 SCALE 1"=50'

PROFILE  
 SCALE 1"=5.00'  
 VERT 1"=10.00'

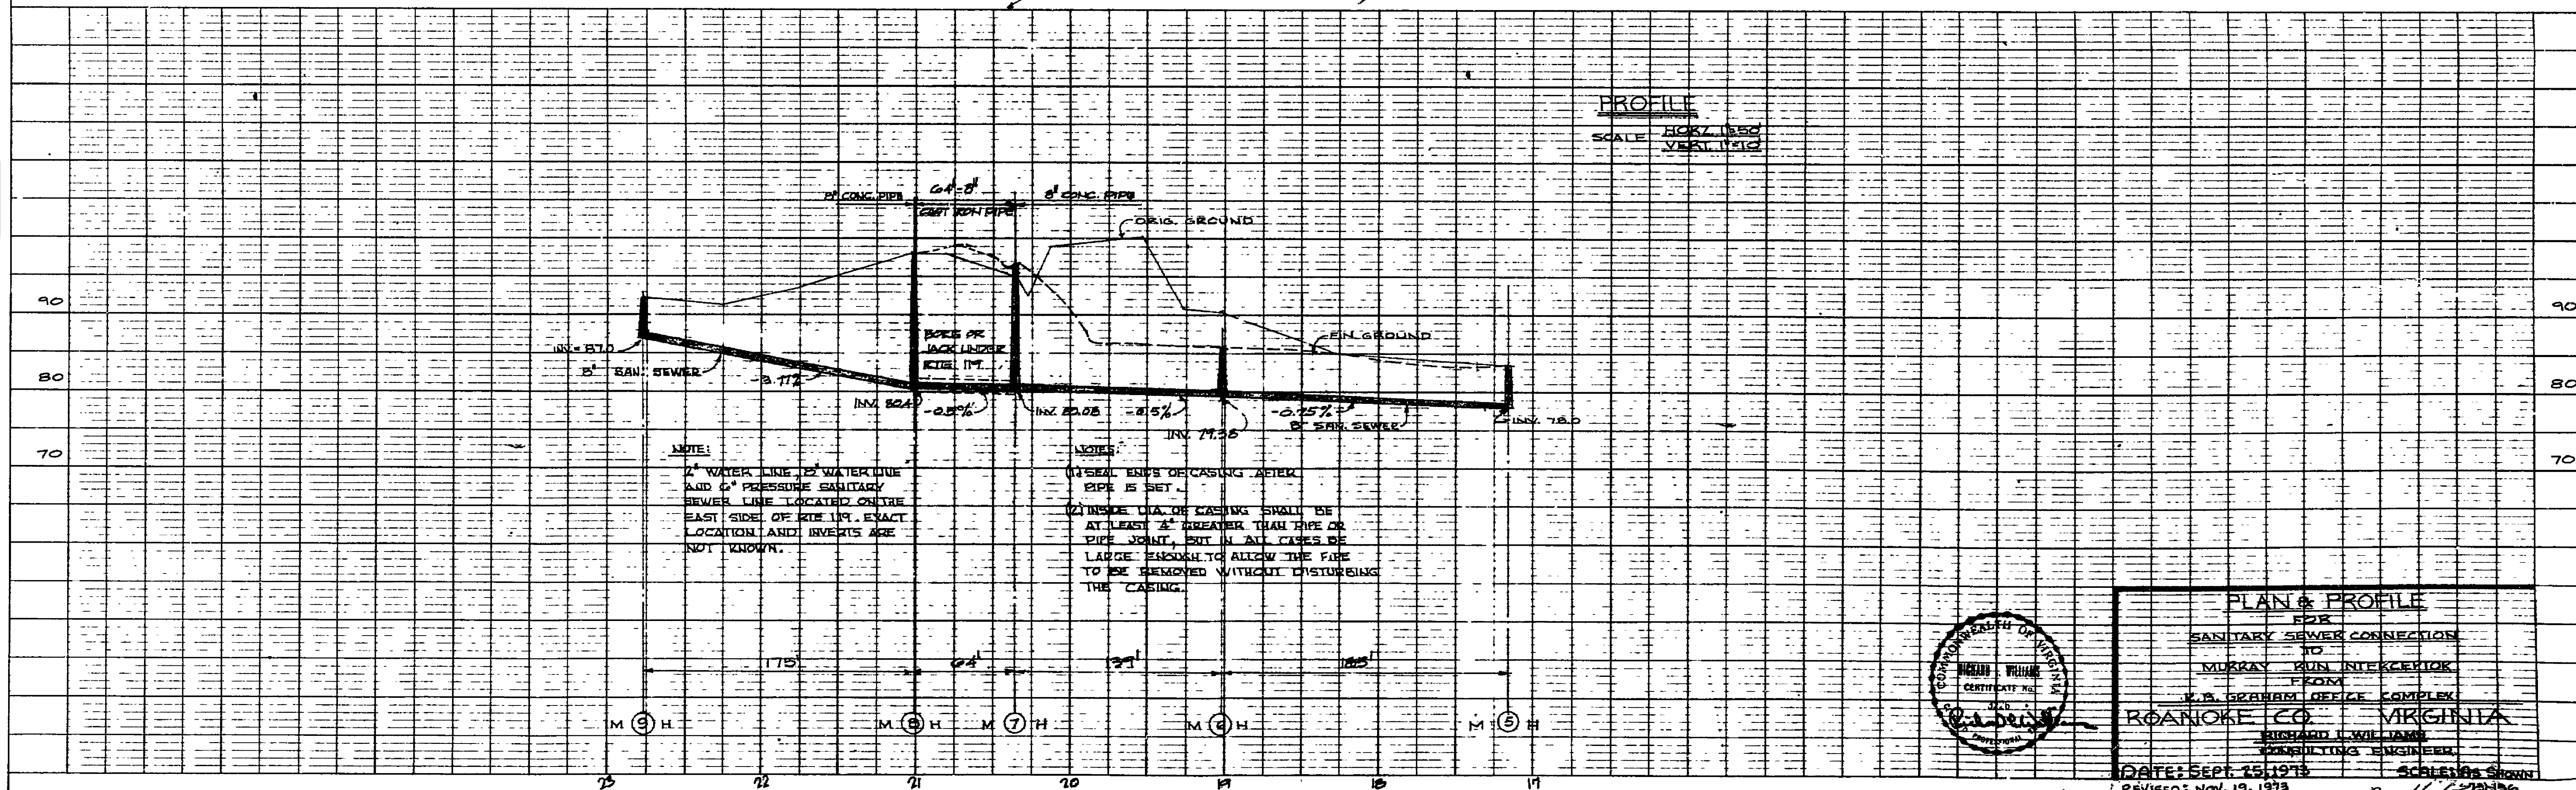

NOTE:  
 1. WATER LINE, 12\"/>

NOTE:  
 1. SEAL ENDS OF CASING AFTER PIPE IS SET.  
 2. INSIDE DIA. OF CASING SHALL BE AT LEAST 4\"/>

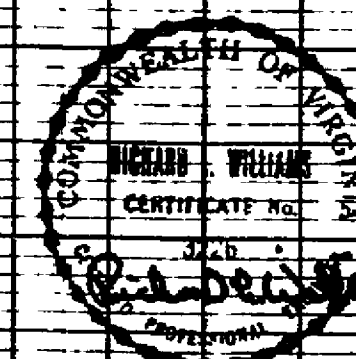

PLAN & PROFILE  
 FOR  
 SANITARY SEWER CONNECTION  
 TO  
 MURRAY RUN INTERSECTOR  
 FROM  
 K.B. GRAHAM OFFICE COMPLEX  
 ROANOKE CO. VIRGINIA  
 RICHARD L. WILLIAMS  
 CONSULTING ENGINEER  
 DATE: SEPT. 15, 1973  
 REVISED: NOV. 19, 1973  
 SHELTON SHOWN  
 SI-0632

PLATE 1-PLAN PROFILE D.P.R. & R.E. STANDARD  
 THE FREDERICK POST CO., CHICAGO

