

|           |                            |  |         |
|-----------|----------------------------|--|---------|
| PROFILE   | BY                         |  | DATE    |
|           | H. H. C.                   |  | 3-25-63 |
| NOTE BOOK | E. C. P.                   |  | 4-16-63 |
|           |                            |  |         |
| NO.       | SURVEYED                   |  |         |
|           | PLOTTED                    |  |         |
|           | GRADES CHECKED             |  |         |
|           | B. M.'S. NOTED             |  |         |
|           | STRUCTURE NOTATION CHECKED |  |         |

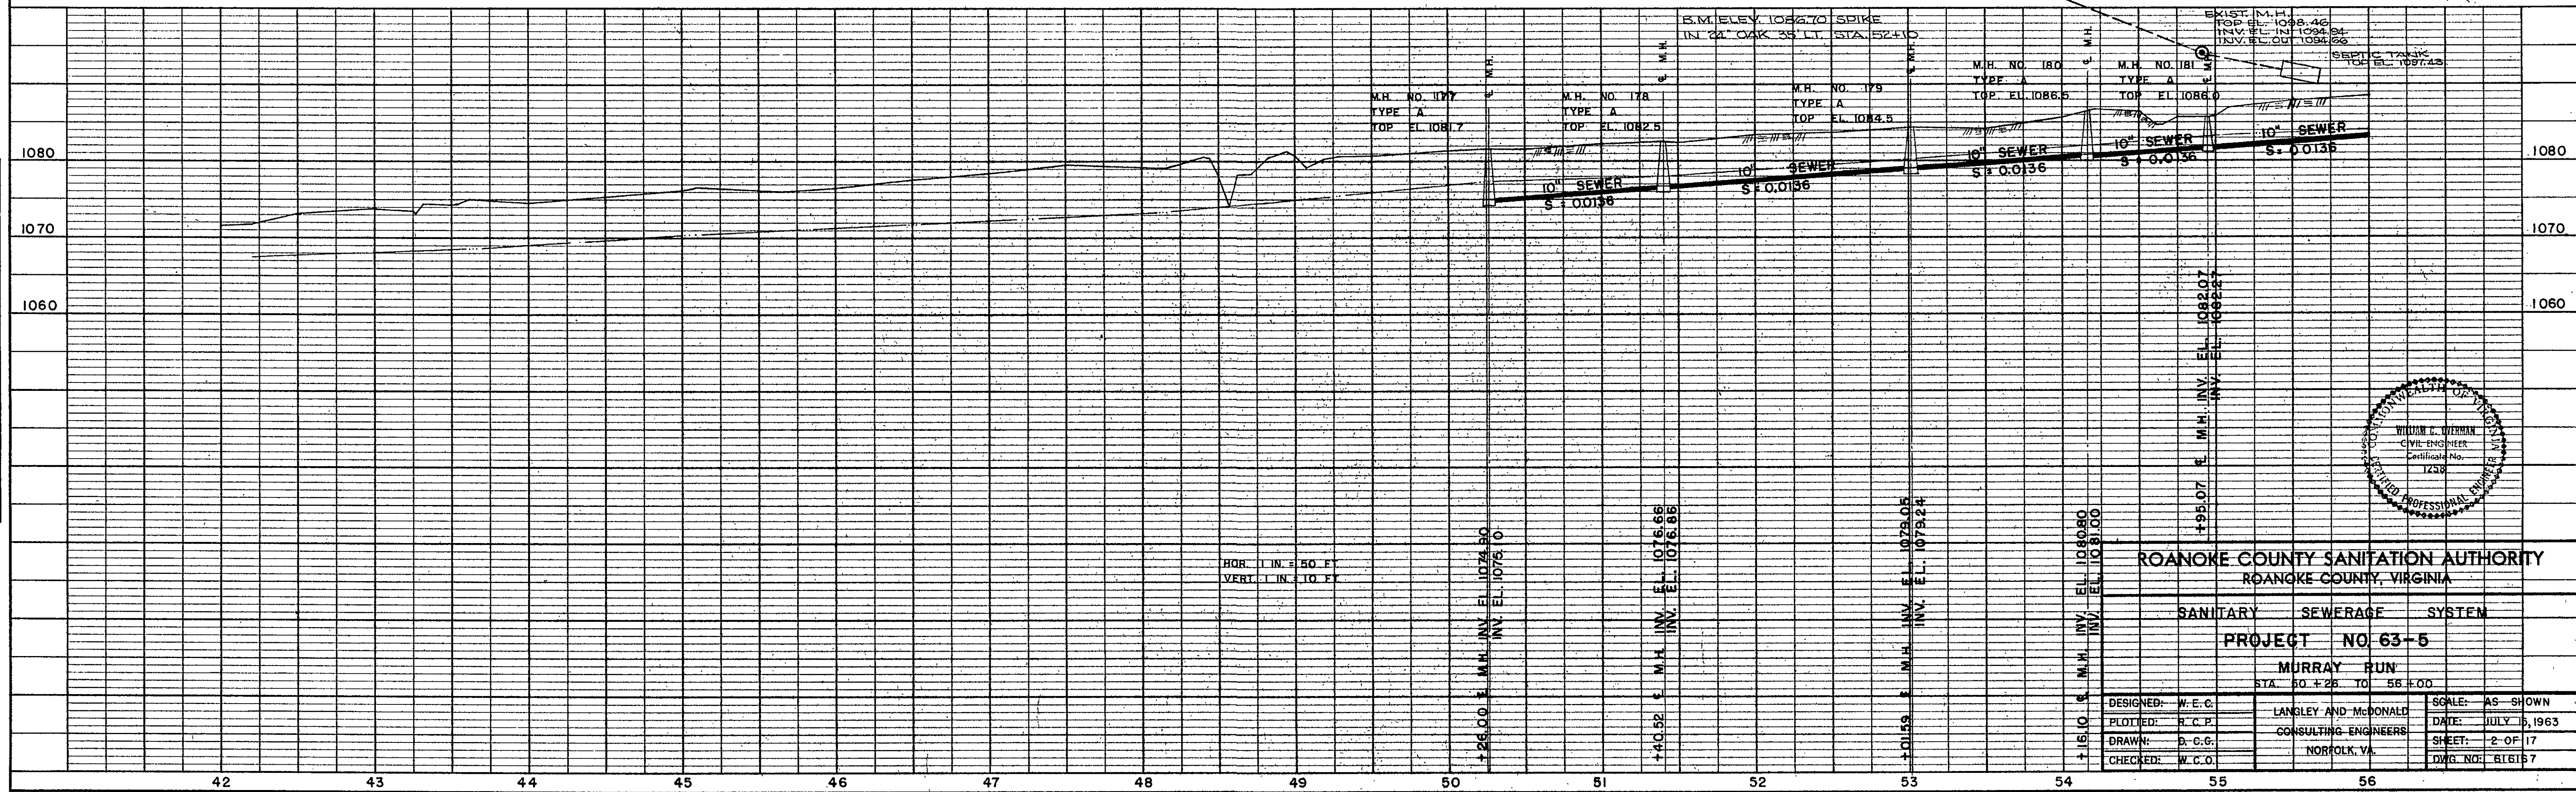


PLATE 1 - PLAN - PROFILE OF RARE STANDARD