
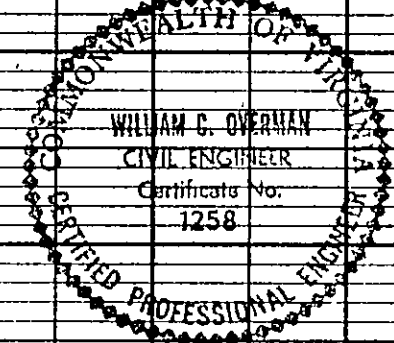
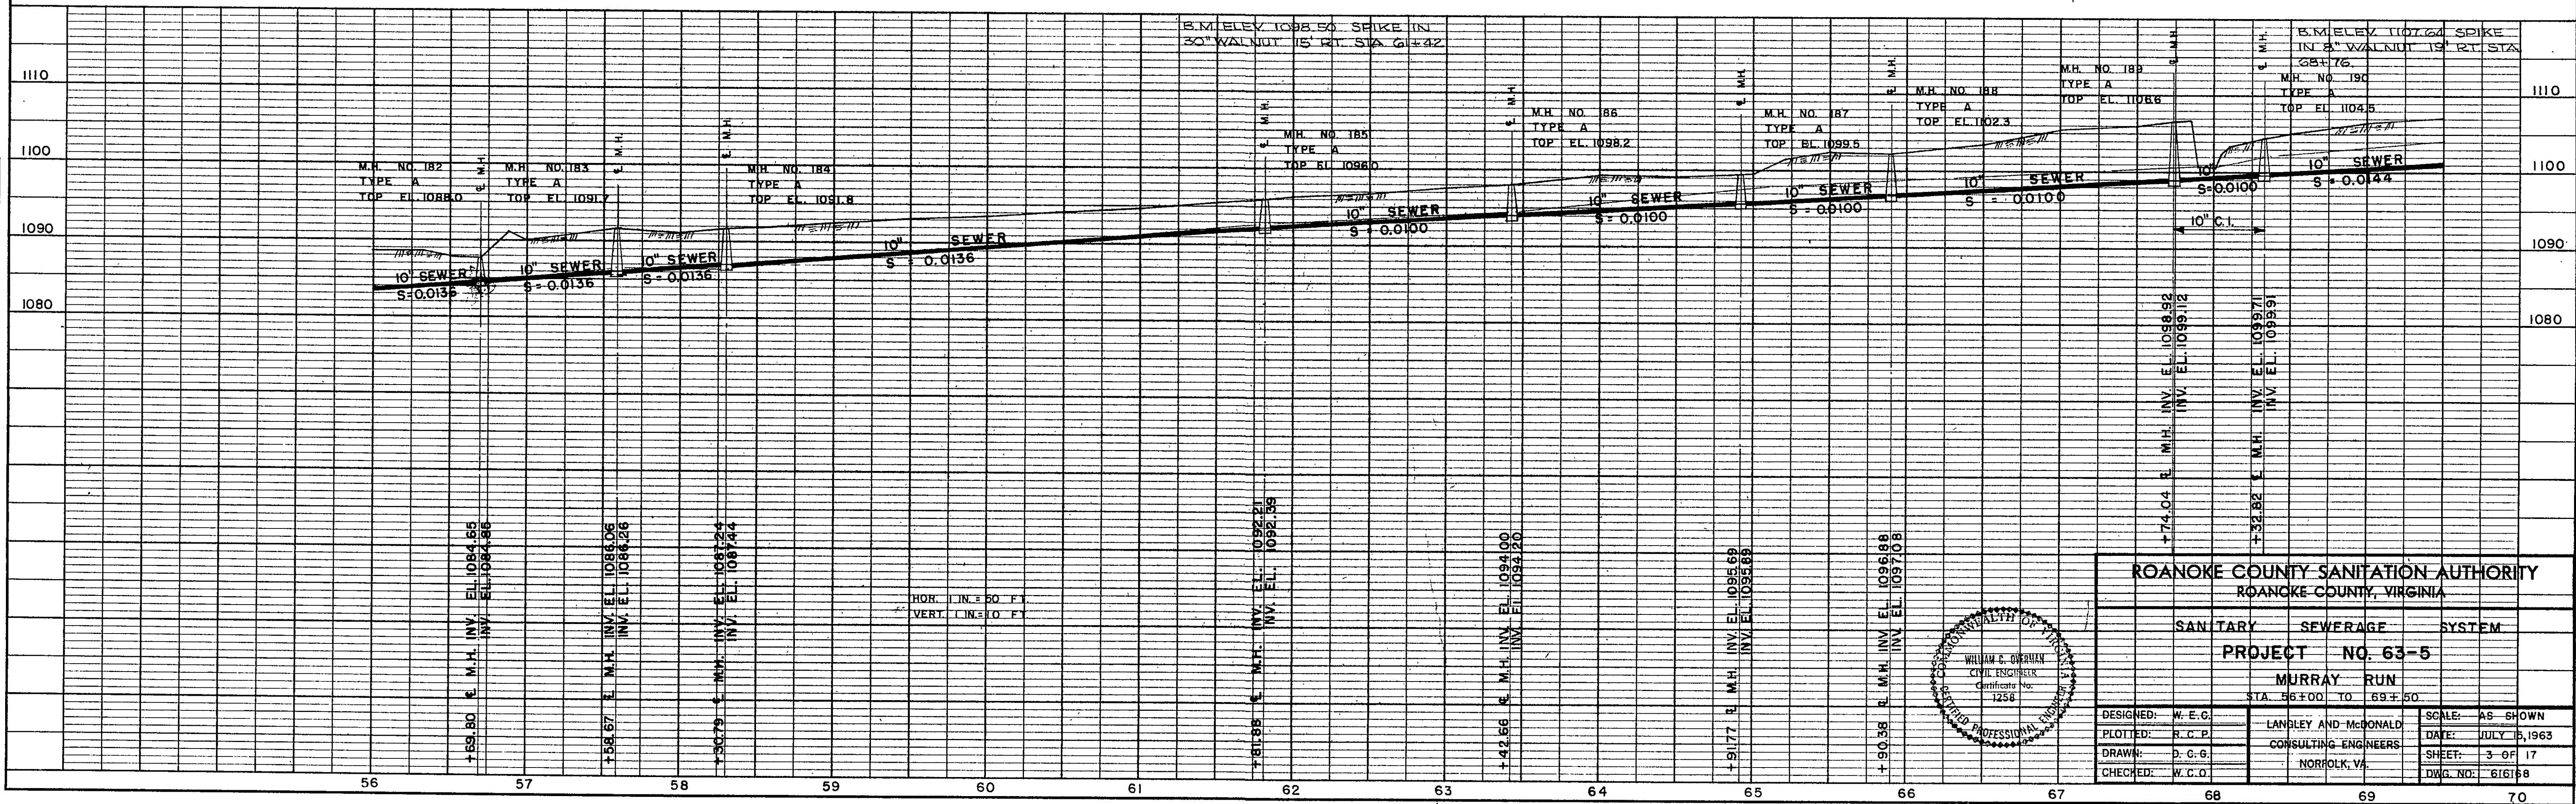


PLAN	SURVEYED	DATE
	PLOTTED	BY
NOTE BOOK	ALIGNMENT CHECKED	DATE
	RT. OF WAY CHECKED	BY
NO.		

PROFILE	SURVEYED	DATE
	PLOTTED	BY
NOTE BOOK	GRADES CHECKED	DATE
	STRUCTURE NOTATIONS CHECKED	BY
NO.		

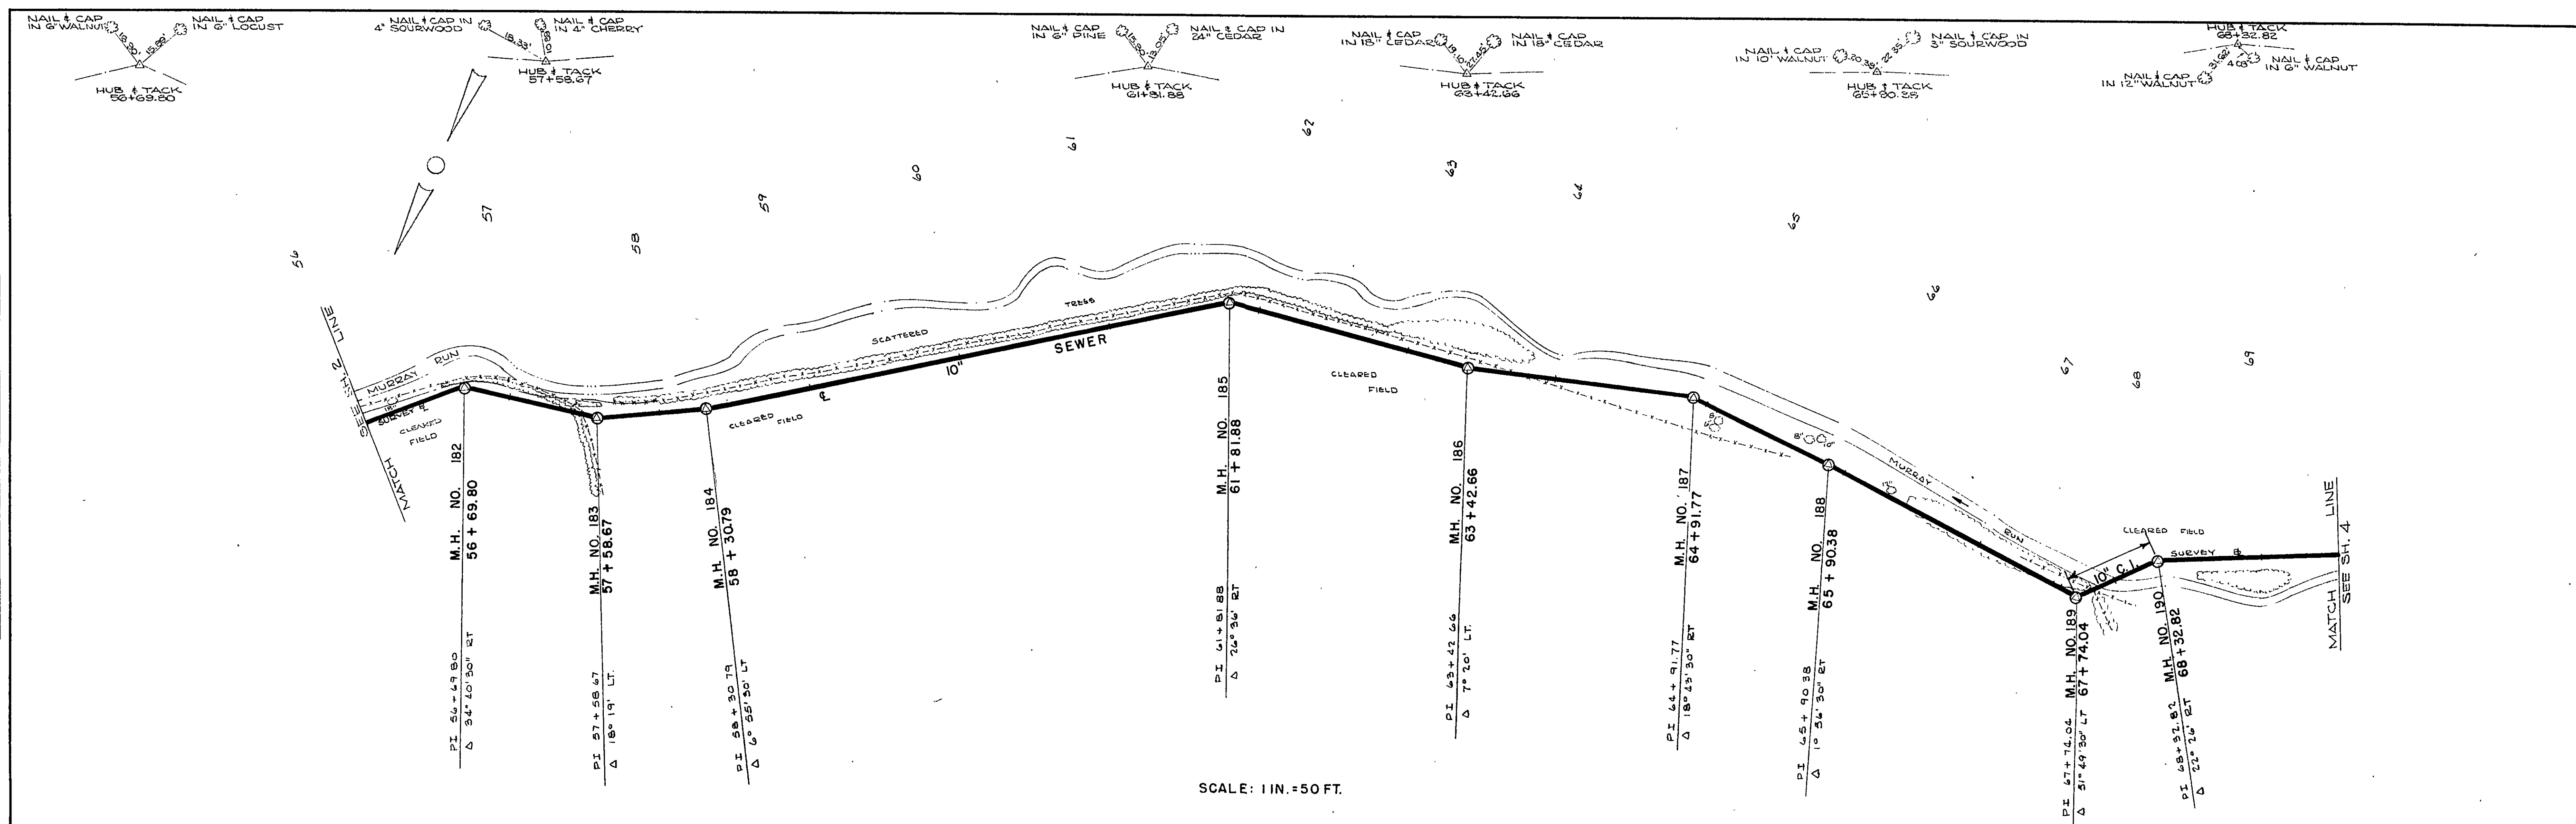

ROANOKE COUNTY SANITATION AUTHORITY ROANOKE COUNTY, VIRGINIA		
SANITARY SEWERAGE SYSTEM		
PROJECT NO. 63-5		
MURRAY RUN		
STA. 56+00 TO 69+50		
DESIGNED: W. E. C.	LANDLEY AND McDONALD	SCALE: AS SHOWN
PLOTTED: R. C. P.	CONSULTING ENGINEERS	DATE: JULY 15, 1963
DRAWN: D. C. G.	NORFOLK, VA.	SHEET: 3 OF 17
CHECKED: W. C. O.		DWG. NO.: 616168