
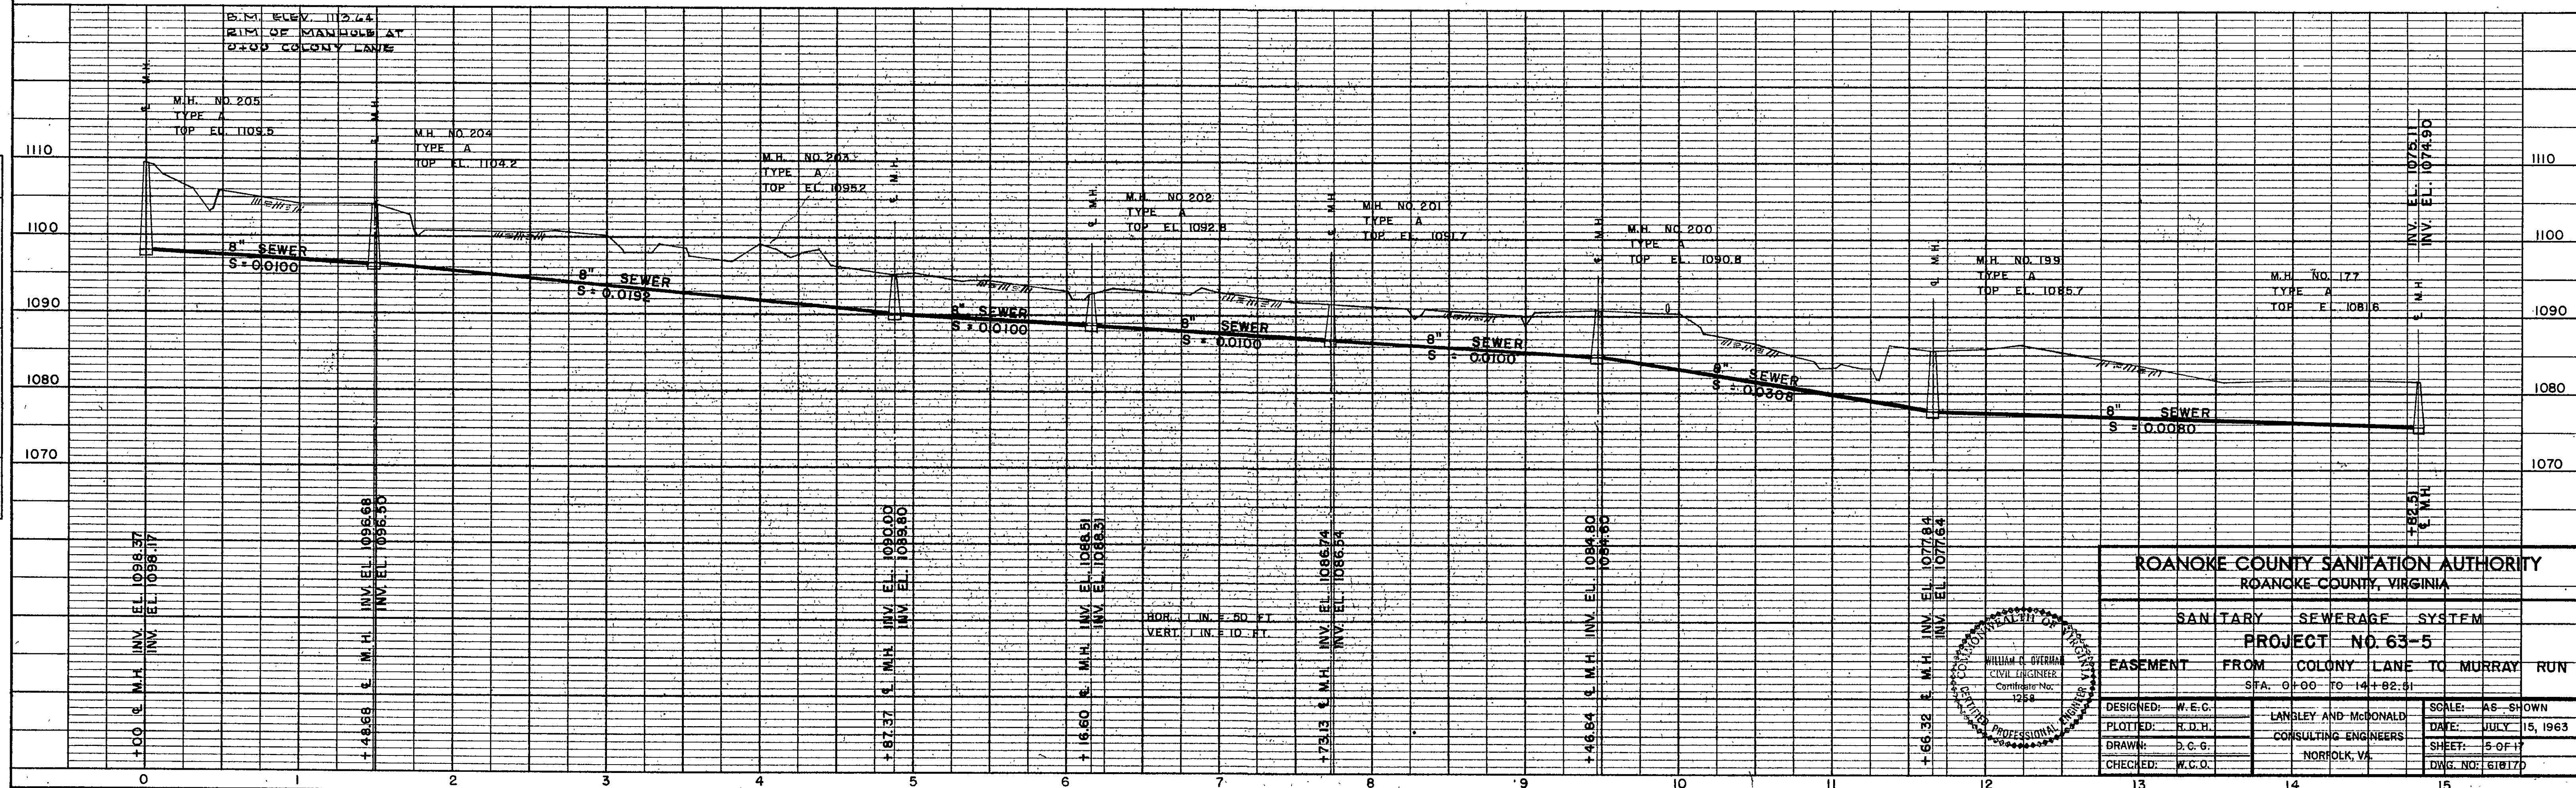


PLAN	SURVEYED	DATE
NO.	PLOTTED	4-11-63
	NOTE BOOK	BY H.C.H.
	RT. OF WAY CHECKED	R.D.H.

PROFILE	SURVIVED	BY	DATE
NOTE BOOK	PLOTTED	H. H. C.	4-11-63
NO.	GRADES CHECKED	R. D. H.	4-16-63
	B. M. NOTED		
	STRUCTURE NOTATION CHECKED		

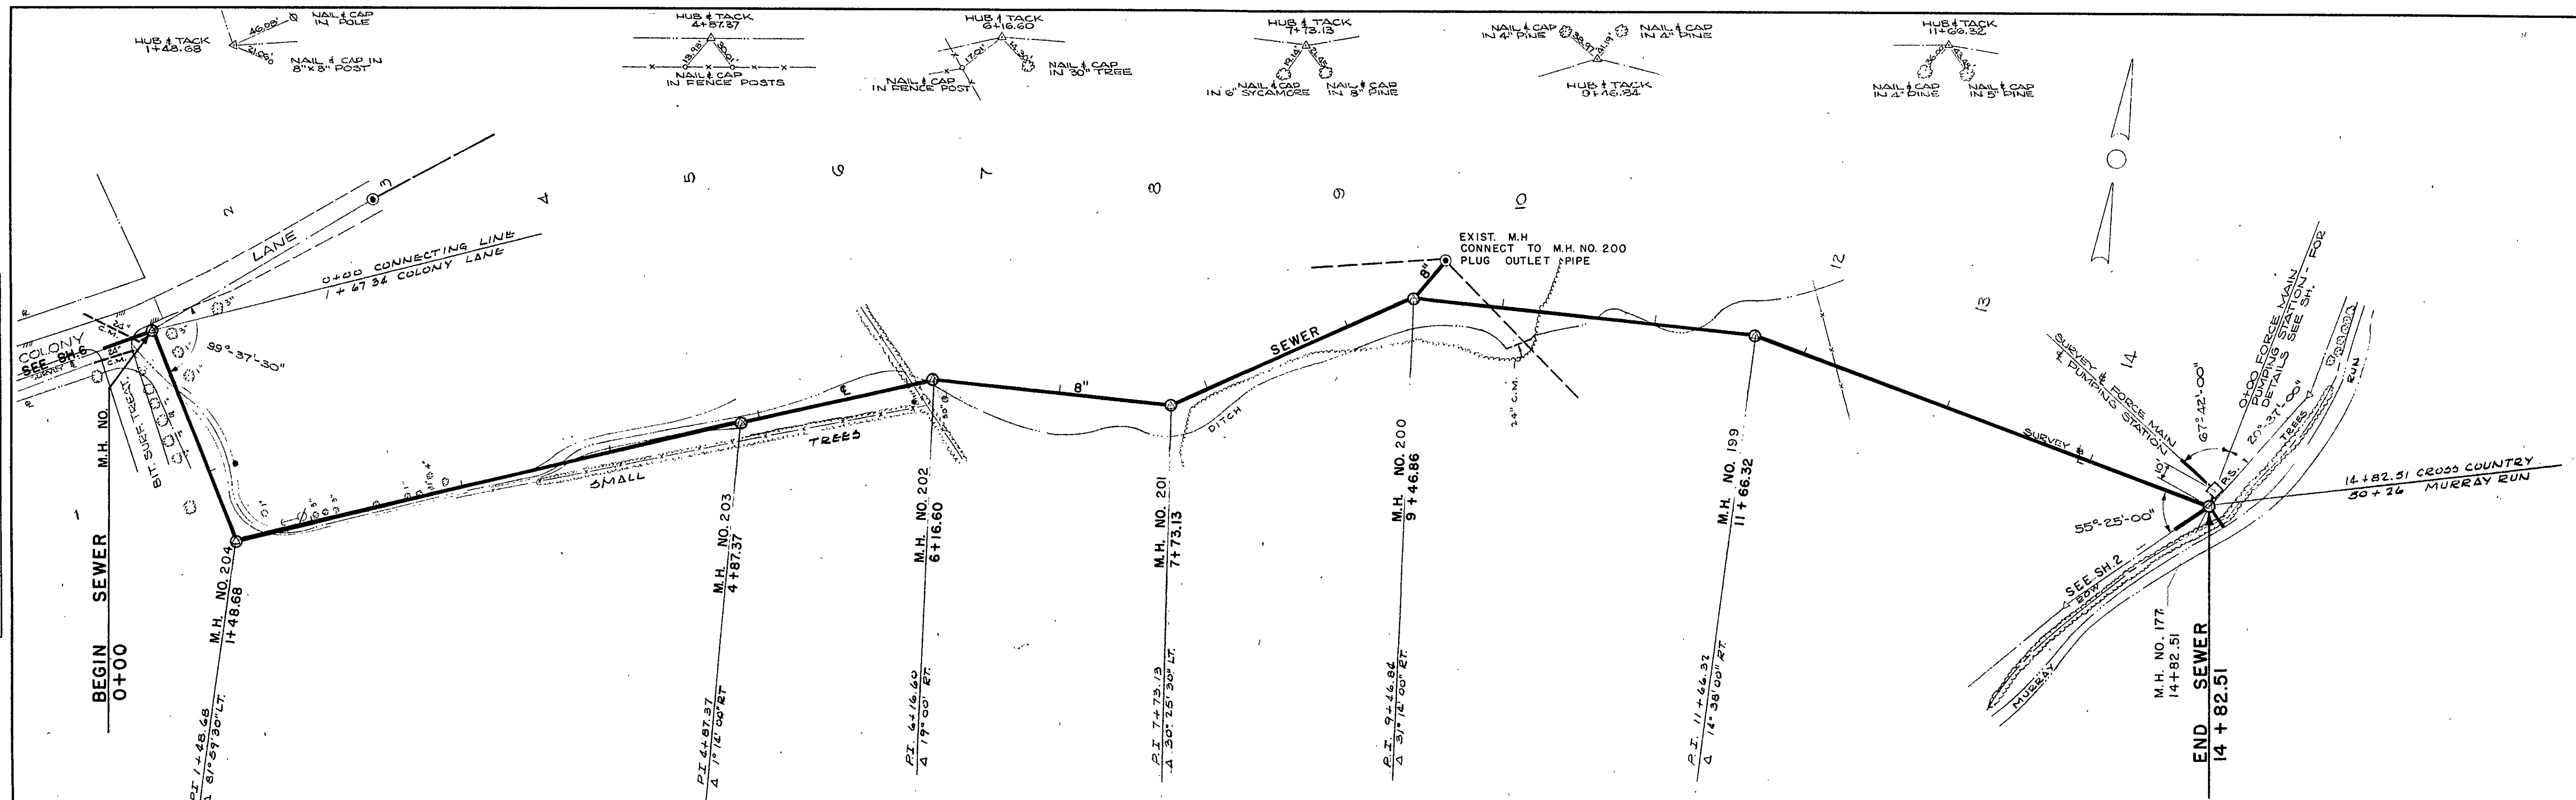

ROANOKE COUNTY SANITATION AUTHORITY											
ROANOKE COUNTY, VIRGINIA											
SANITARY				SEWERAGE				SYSTEM			
PROJECT NO. 63-5											
EASEMENT FROM				COLONY LANE TO				MURRAY RUN			
SFA. 0+00				TO 14+82.51							
DESIGNED: W.E.G.				LANGLEY AND McDONALD				SCALE: AS SHOWN			
PLOTTED: R.D.H.				CONSULTING ENGINEERS				DATE: JULY 15, 1963			
DRAWN: D.C.G.				NORFOLK, VA.				SHEET: 5 OF 17			
CHECKED: W.C.O.								DWG. NO: 61817D			
13				14				15			