
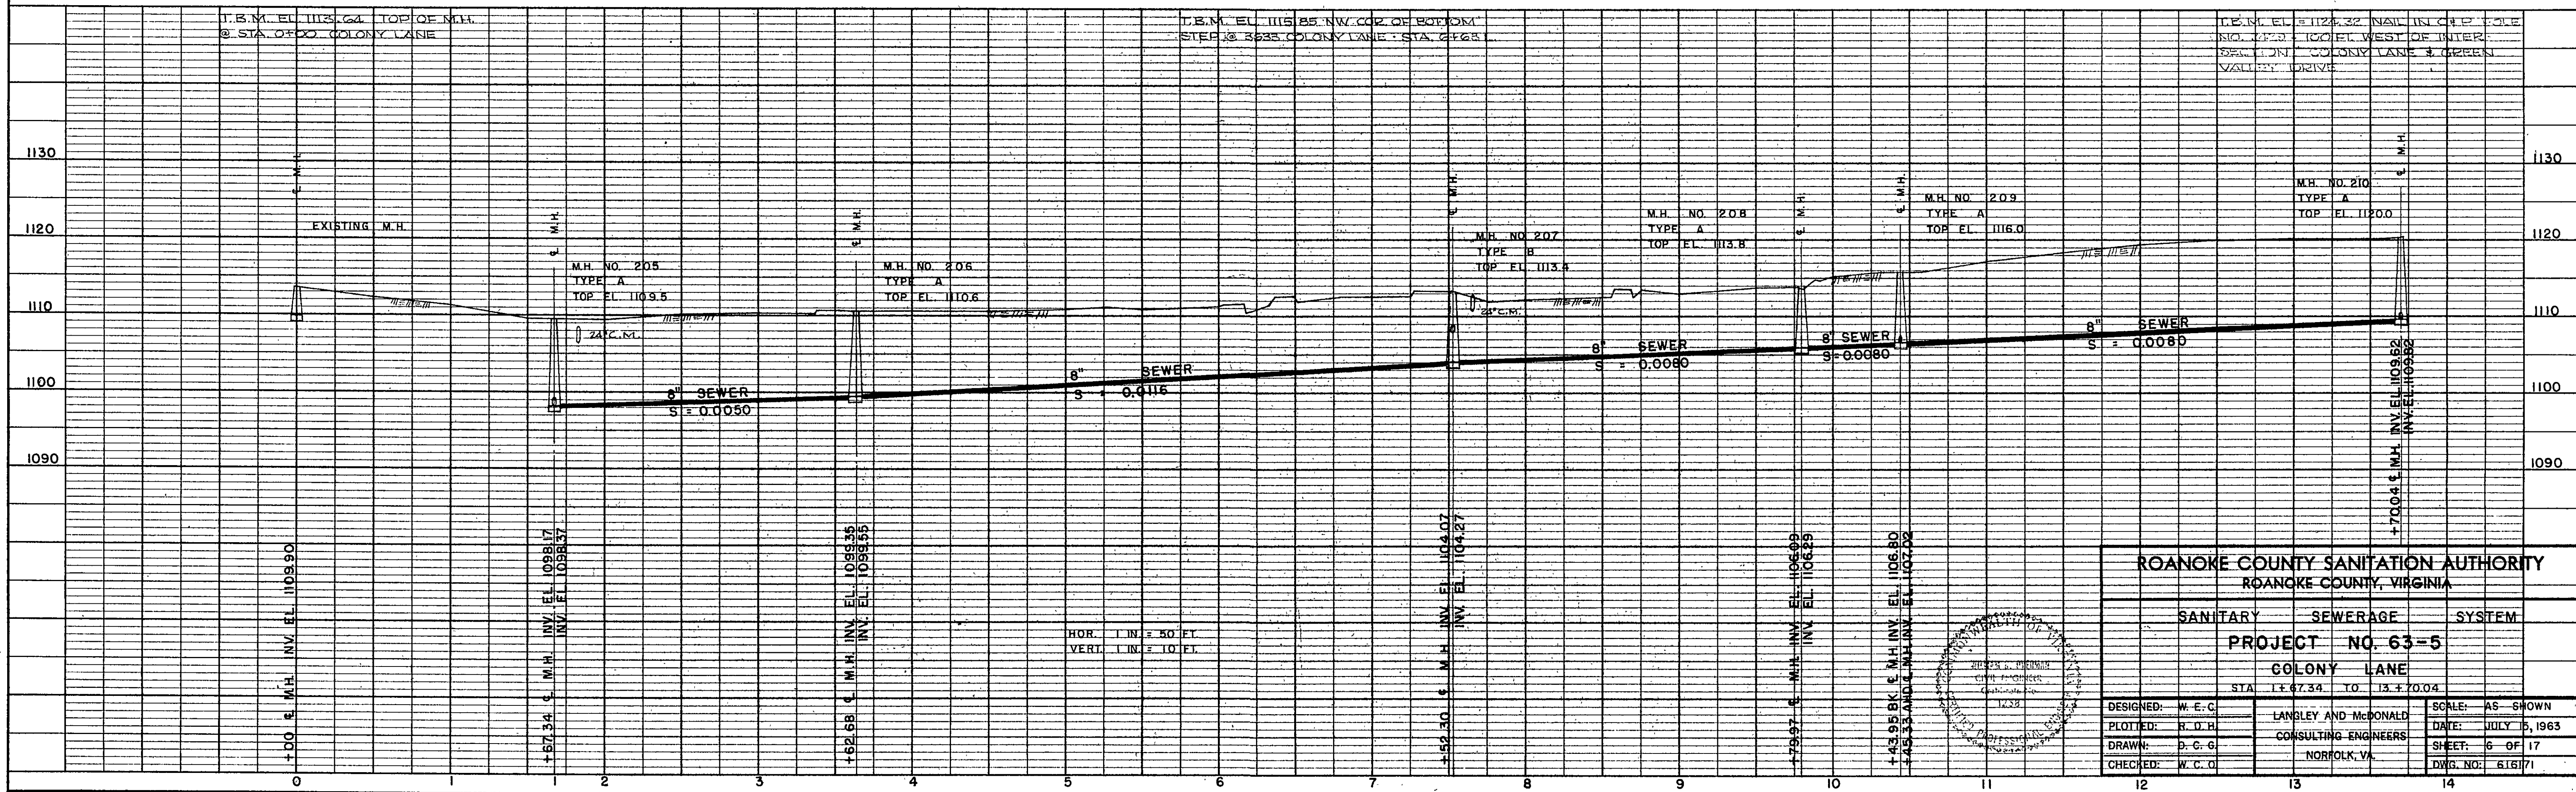


PLAN	DATE
SURVEYED	H.H.C.
PLOTTED	E.D.H.
NOTE BOOK	RT. OF WAY CHECKED
NO.	

PROFILE	DATE
SURVEYED	H.H.C.
PLOTTED	E.D.H.
NOTE BOOK	GRADES CHECKED
NO.	STRUCTURE NOTATIONS OK'D

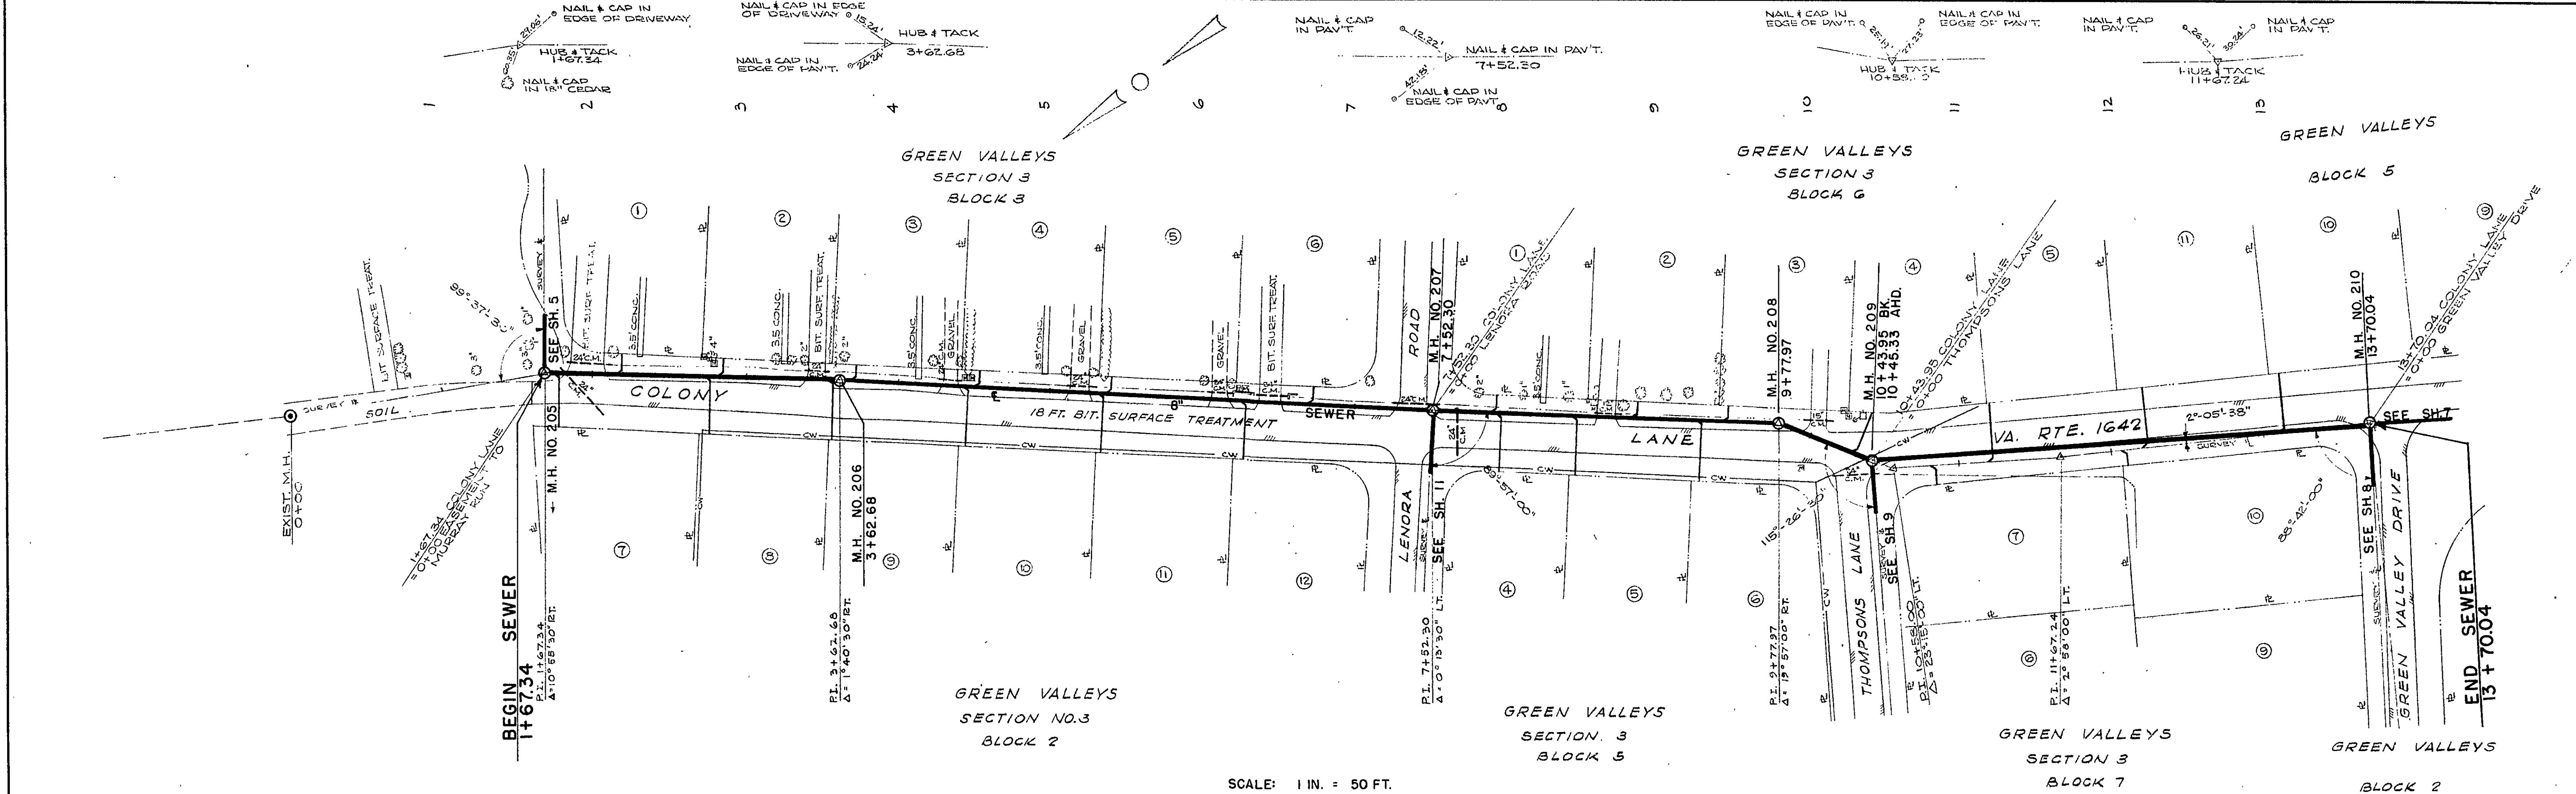

ROANOKE COUNTY SANITATION AUTHORITY ROANOKE COUNTY, VIRGINIA		
SANITARY	SEWERAGE	SYSTEM
PROJECT NO. 63-5		
COLONY LANE		
STA. 1+67.34 TO 13+70.04		
DESIGNED: W. E. C.	LANGLEY AND McDONALD	SCALE: AS SHOWN
PLOTTED: R. D. H.	CONSULTING ENGINEERS	DATE: JULY 15, 1963
DRAWN: D. C. G.	NORFOLK, VA.	SHEET: 6 OF 17
CHECKED: W. C. O.		DWG. NO.: 616171