
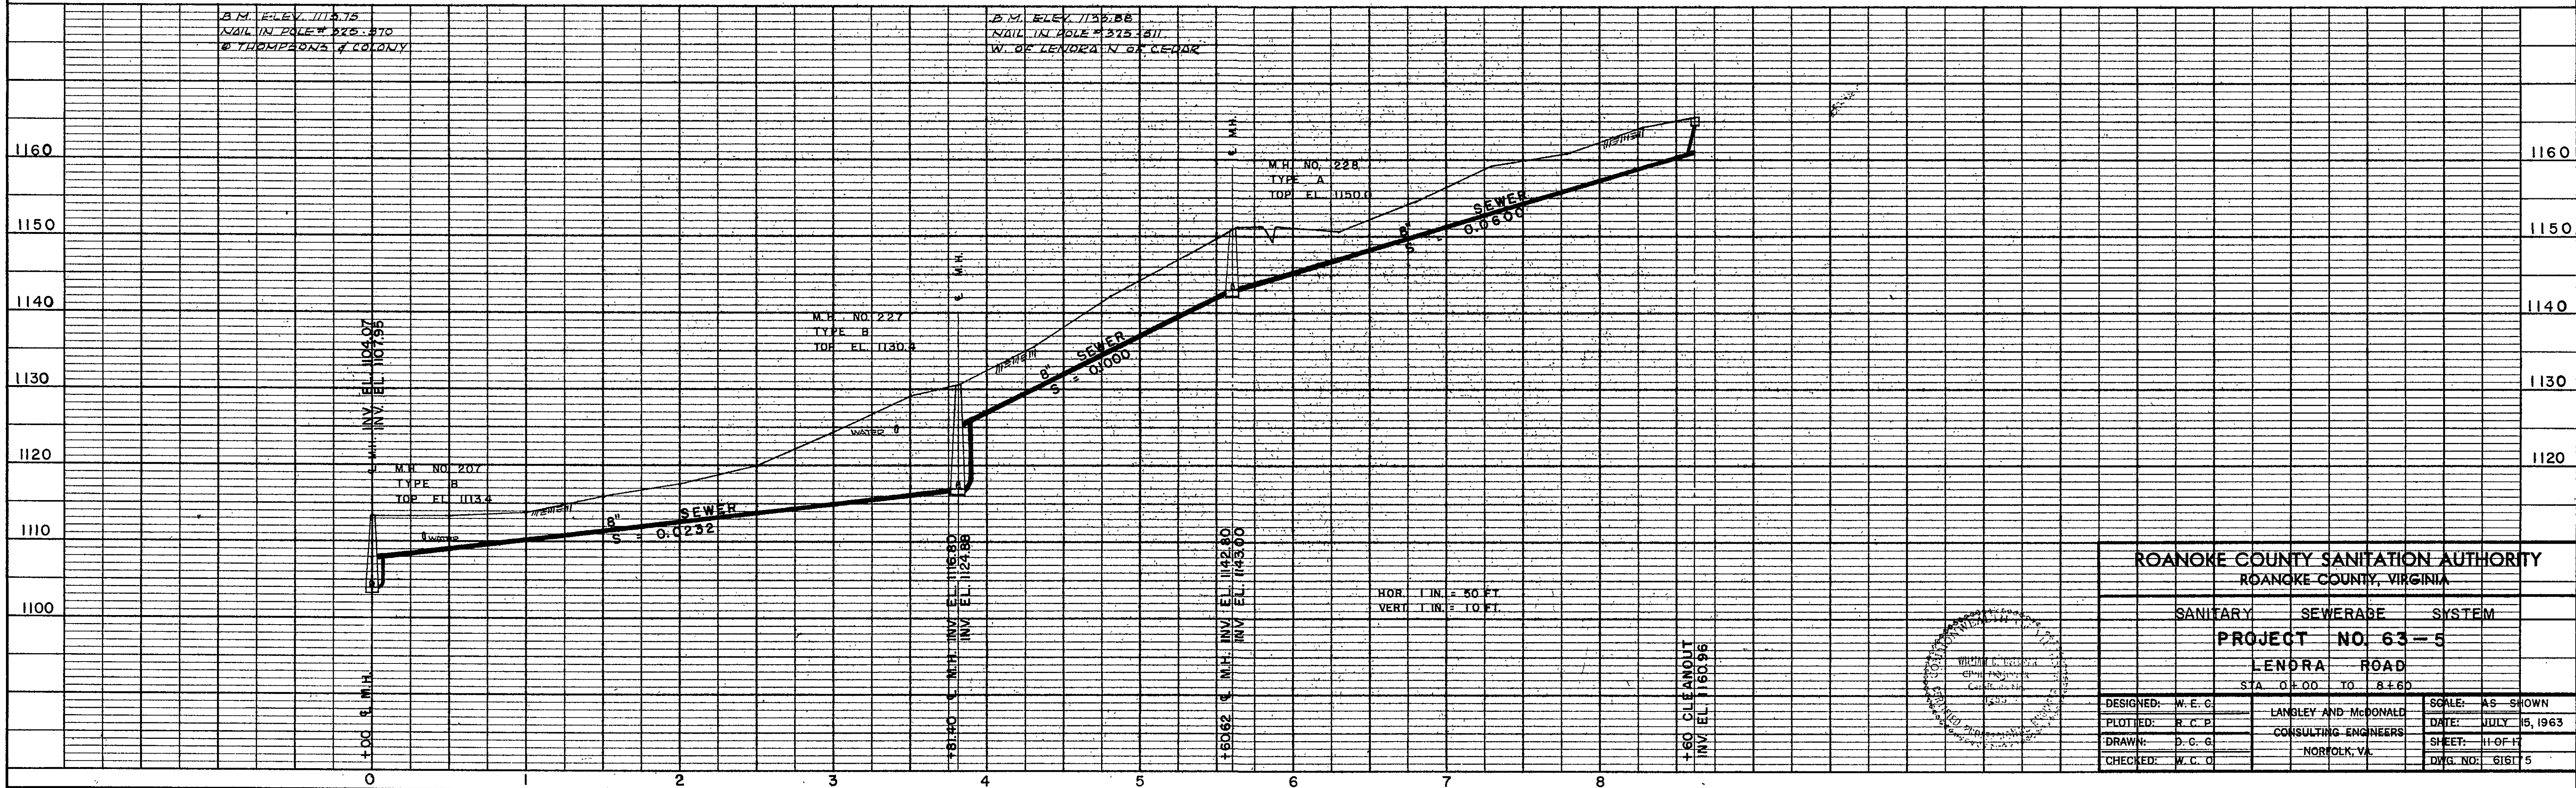


PLAN	SURVEYED	DATE
NOTE BOOK	BY	2-25-63
NO.	RT. OF WAY CHECKED	2-25-63

PROFILE	SURVEYED	DATE
NOTE BOOK	BY	2-25-63
NO.	RT. OF WAY CHECKED	2-25-63

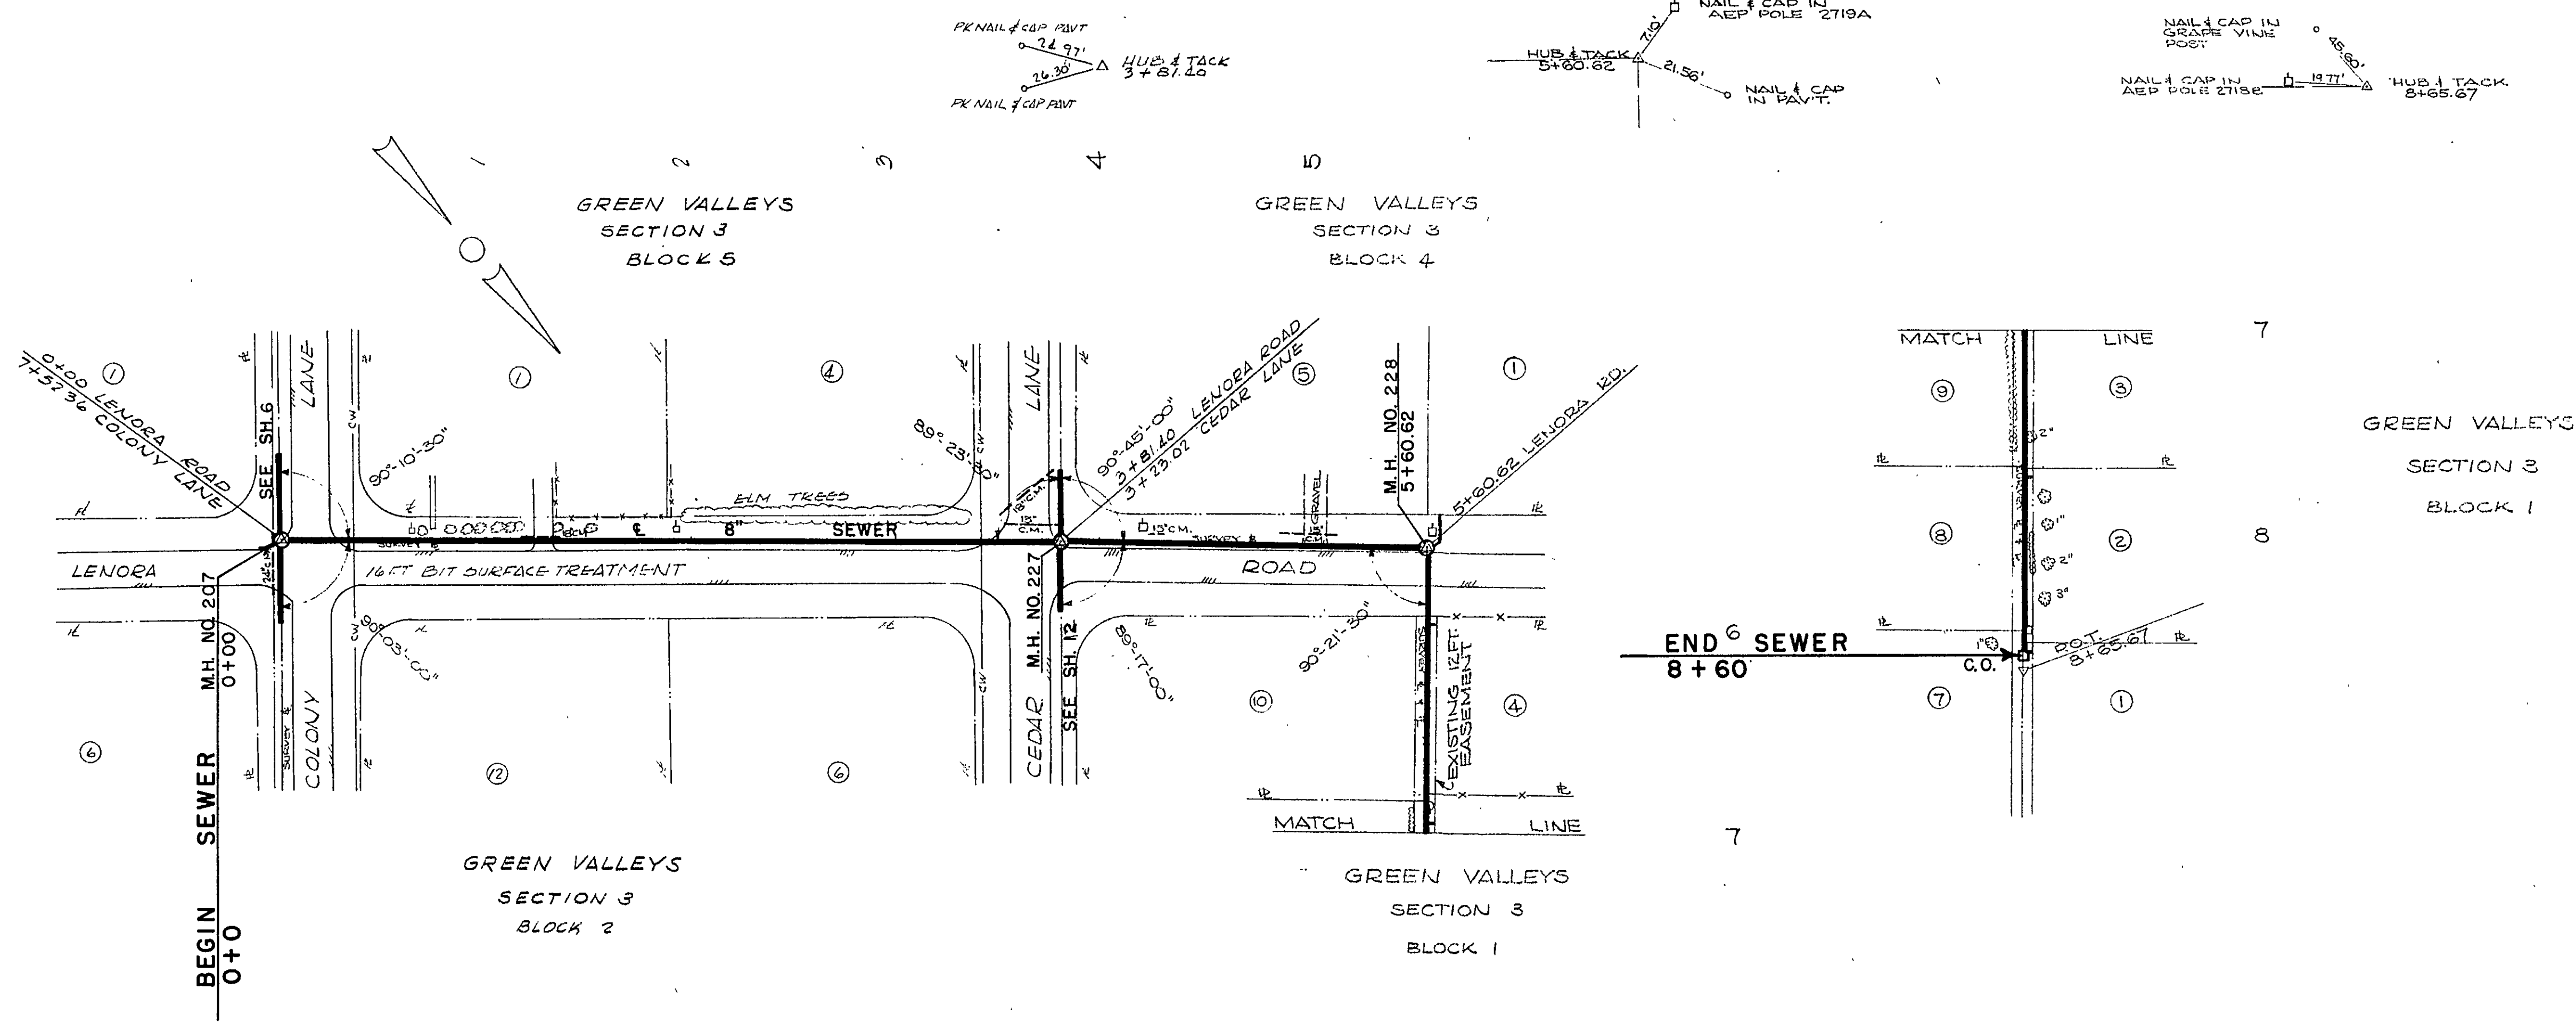

ROANOKE COUNTY SANITATION AUTHORITY			
ROANOKE COUNTY, VIRGINIA			
SANITARY		SEWERAGE	
		SYSTEM	
PROJECT NO. 63-5			
LENDRA ROAD			
STA. 0+00		TO 8+60	
DESIGNED: W. E. G.		SCALE: AS SHOWN	
PLOTTED: R. C. P.		DATE: JULY 15, 1963	
DRAWN: D. C. G.		SHEET: 11 OF 11	
CHECKED: W. C. O.		DWG. NO: 6161-5	
LANGLEY AND McDONALD CONSULTING ENGINEERS NORFOLK, VA.			