

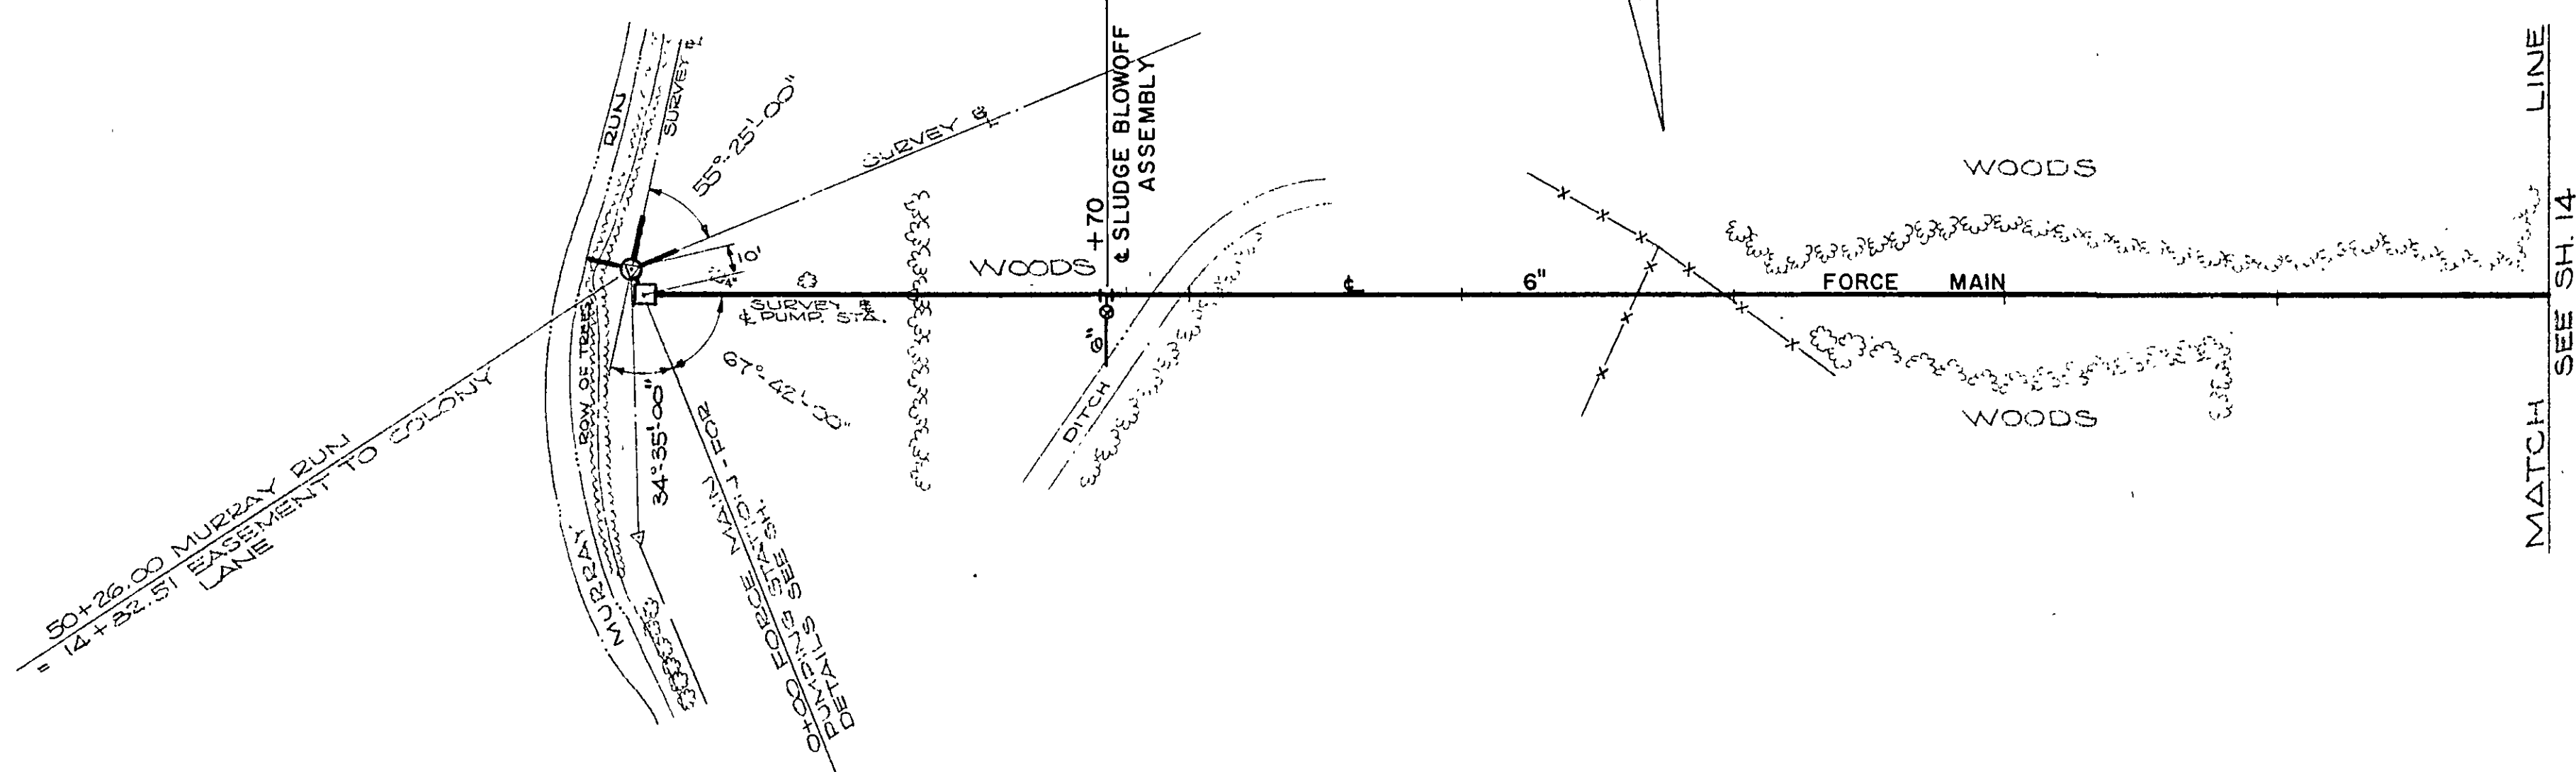
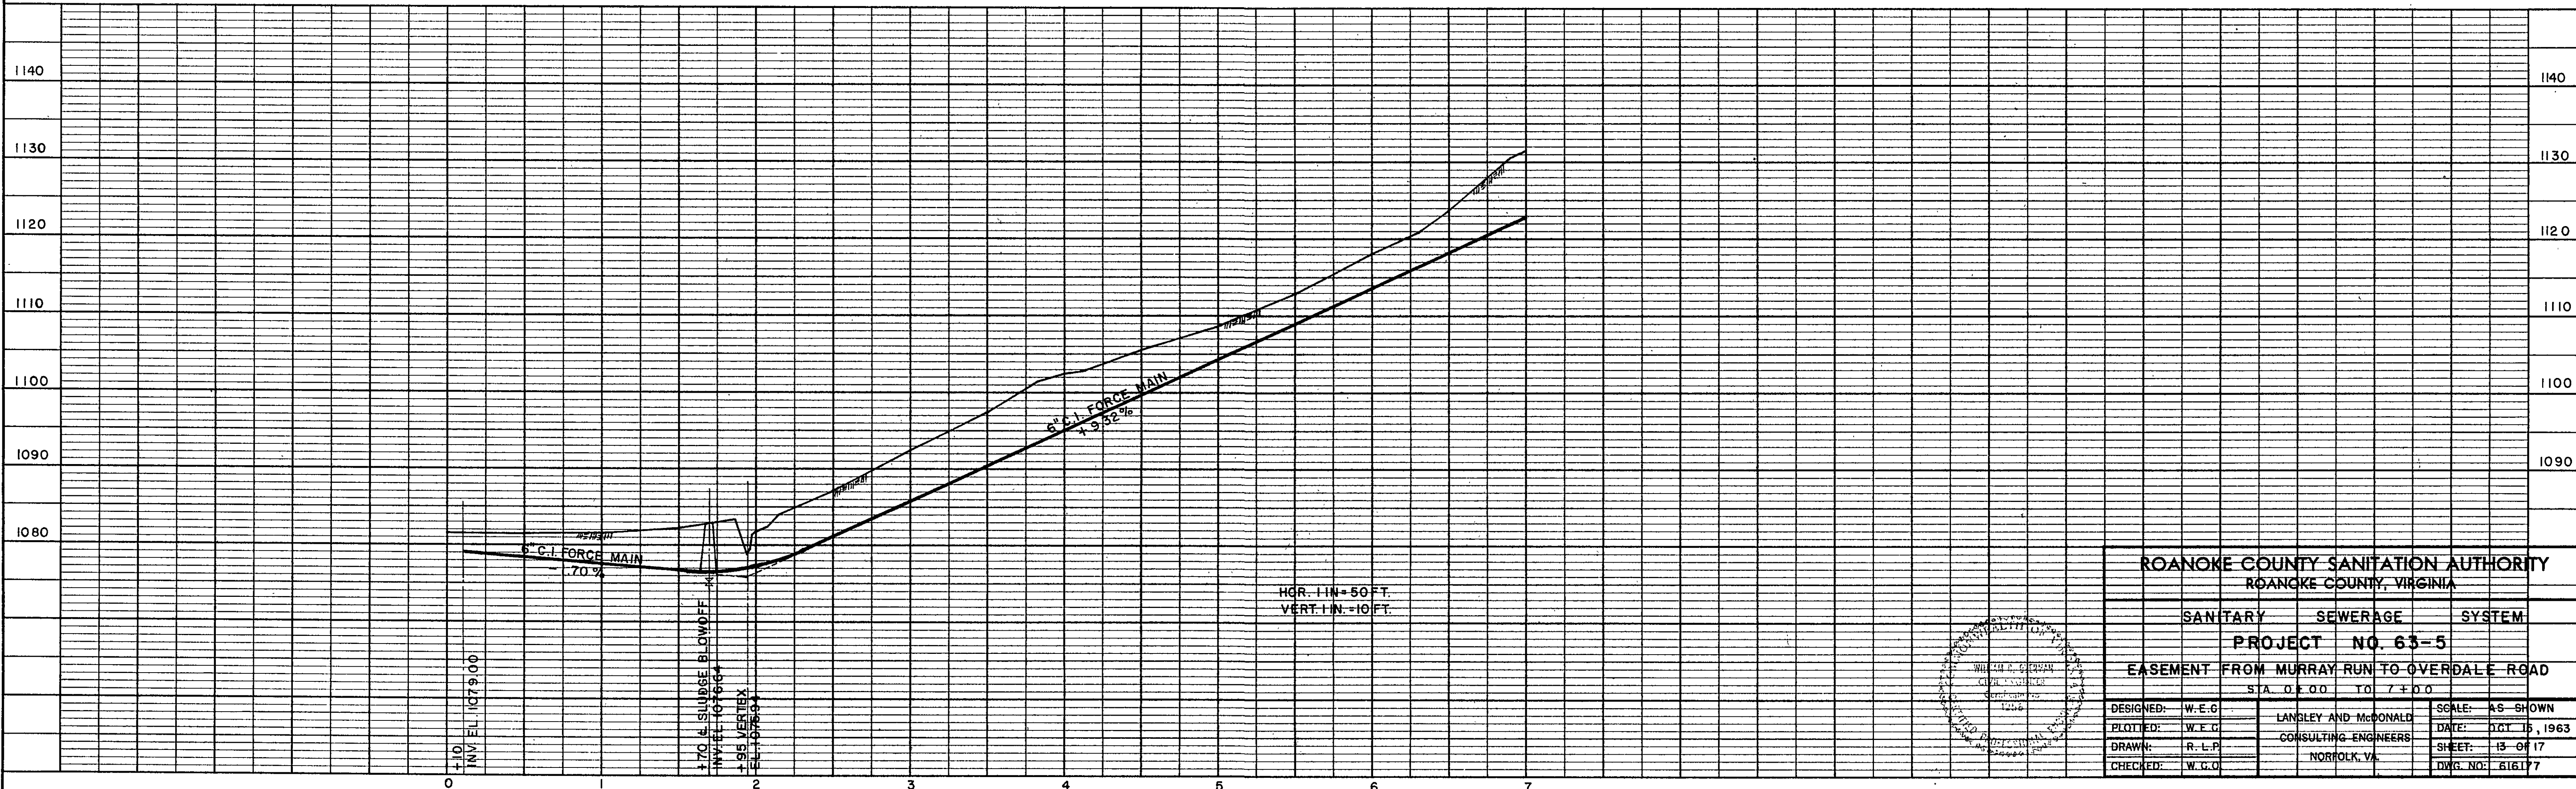
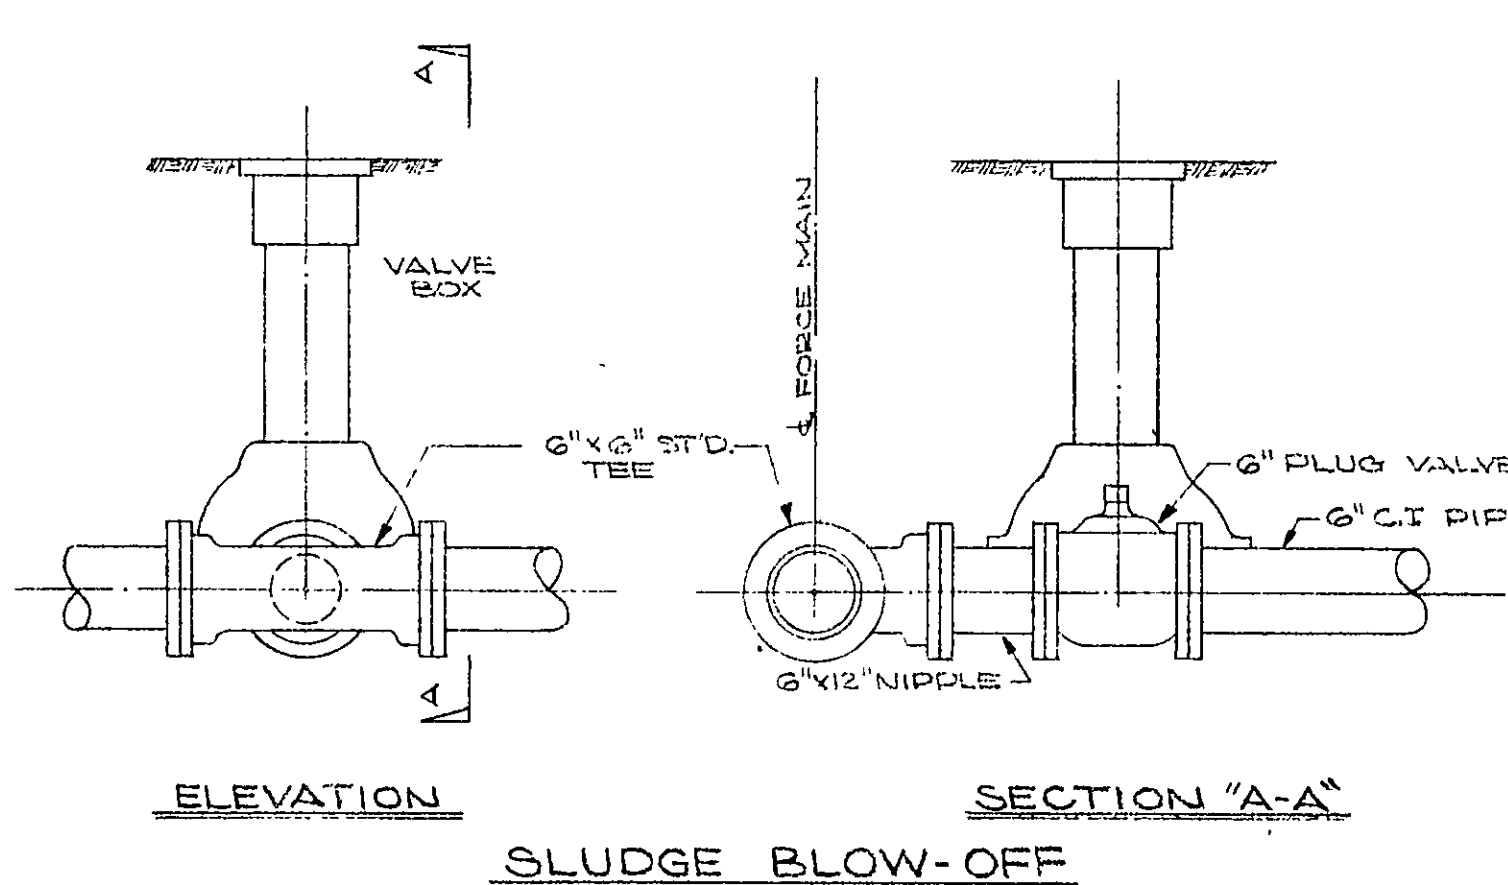
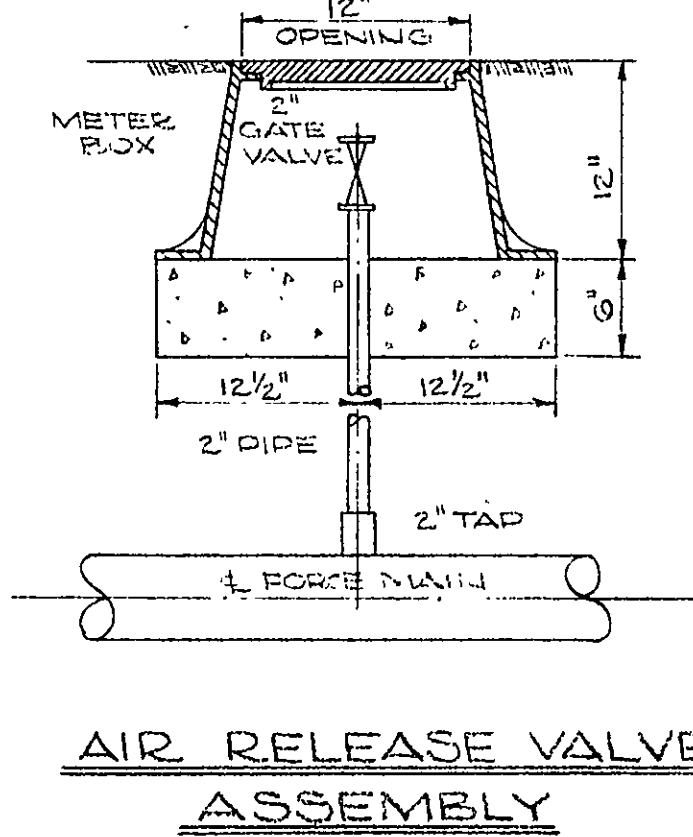


| PLAN      | SURVEYED | DATE     |
|-----------|----------|----------|
| NOTE BOOK | BY       | 10/14/53 |
| NO.       | W.F.C.   | 10/14/53 |
|           | V.E.C.   |          |

| PROFILE   | SURVEYED | DATE     |
|-----------|----------|----------|
| NOTE BOOK | BY       | 10/14/53 |
| NO.       | W.F.C.   | 10/14/53 |
|           | V.E.C.   |          |

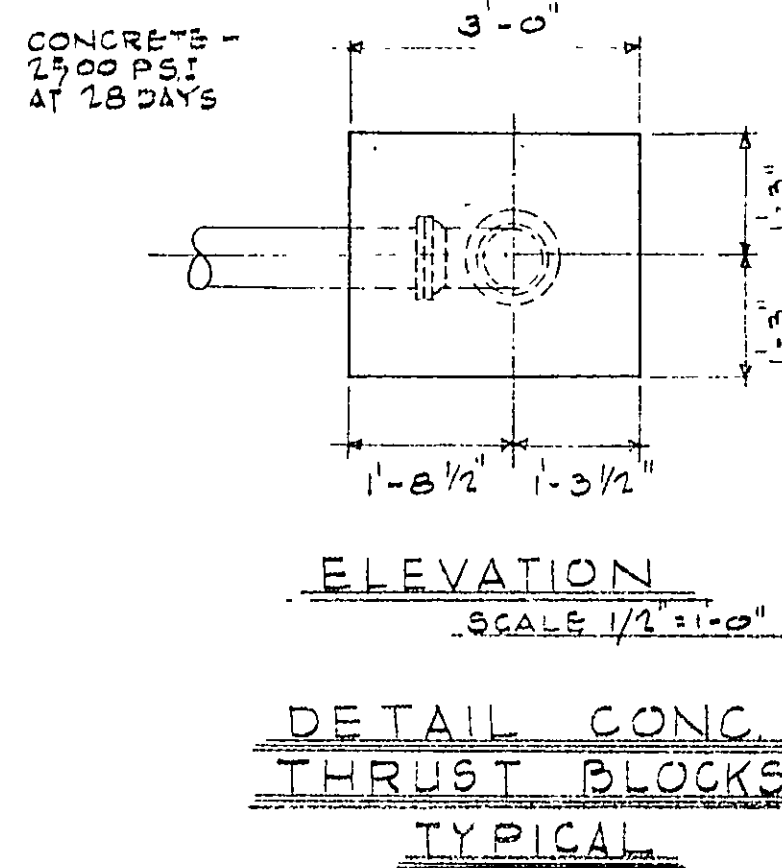

SCALE: 1 IN. = 50 FT.

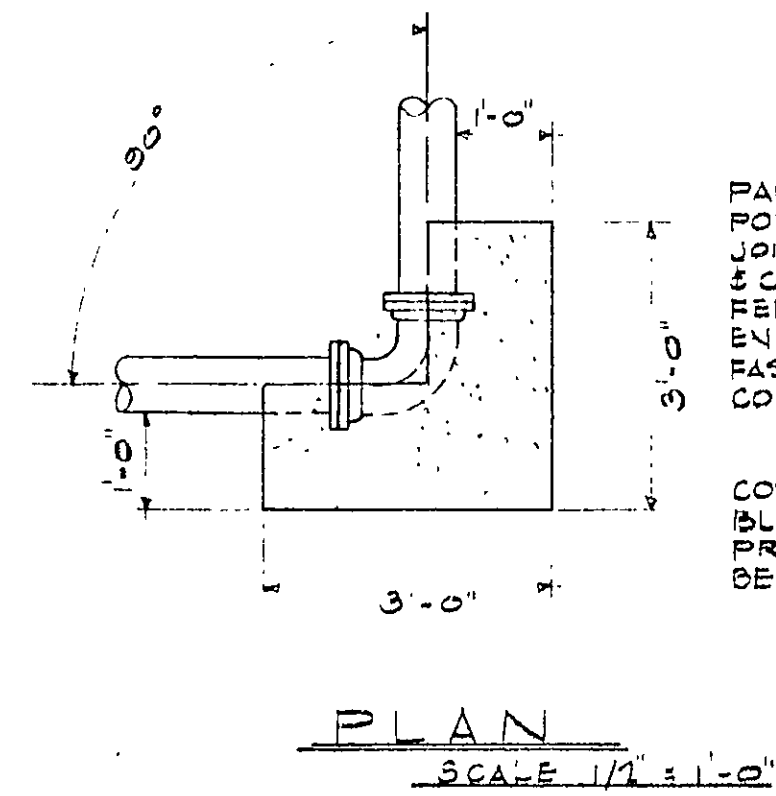

|                                                                 |                      |                    |
|-----------------------------------------------------------------|----------------------|--------------------|
| ROANOKE COUNTY SANITATION AUTHORITY<br>ROANOKE COUNTY, VIRGINIA |                      |                    |
| SANITARY                                                        | SEWERAGE             | SYSTEM             |
| PROJECT NO. 63-5                                                |                      |                    |
| EASEMENT FROM MURRAY RUN TO OVERDALE ROAD                       |                      |                    |
| STA. 0+00 TO 7+00                                               |                      |                    |
| DESIGNED: W.F.C.                                                | LANGLEY AND McDONALD | SCALE: AS SHOWN    |
| PLOTTED: W.F.C.                                                 | CONSULTING ENGINEERS | DATE: OCT 15, 1963 |
| DRAWN: R.L.P.                                                   | NORFOLK, VA.         | SHEET: 13 OF 17    |
| CHECKED: W.F.C.                                                 |                      | DWG. NO: 616177    |