



PLAN	SURVEYED	DATE
NOTE BOOK	BY	1963
NO.	123	

PROFILE	SURVEYED	DATE
NOTE BOOK	BY	1963
NO.	123	

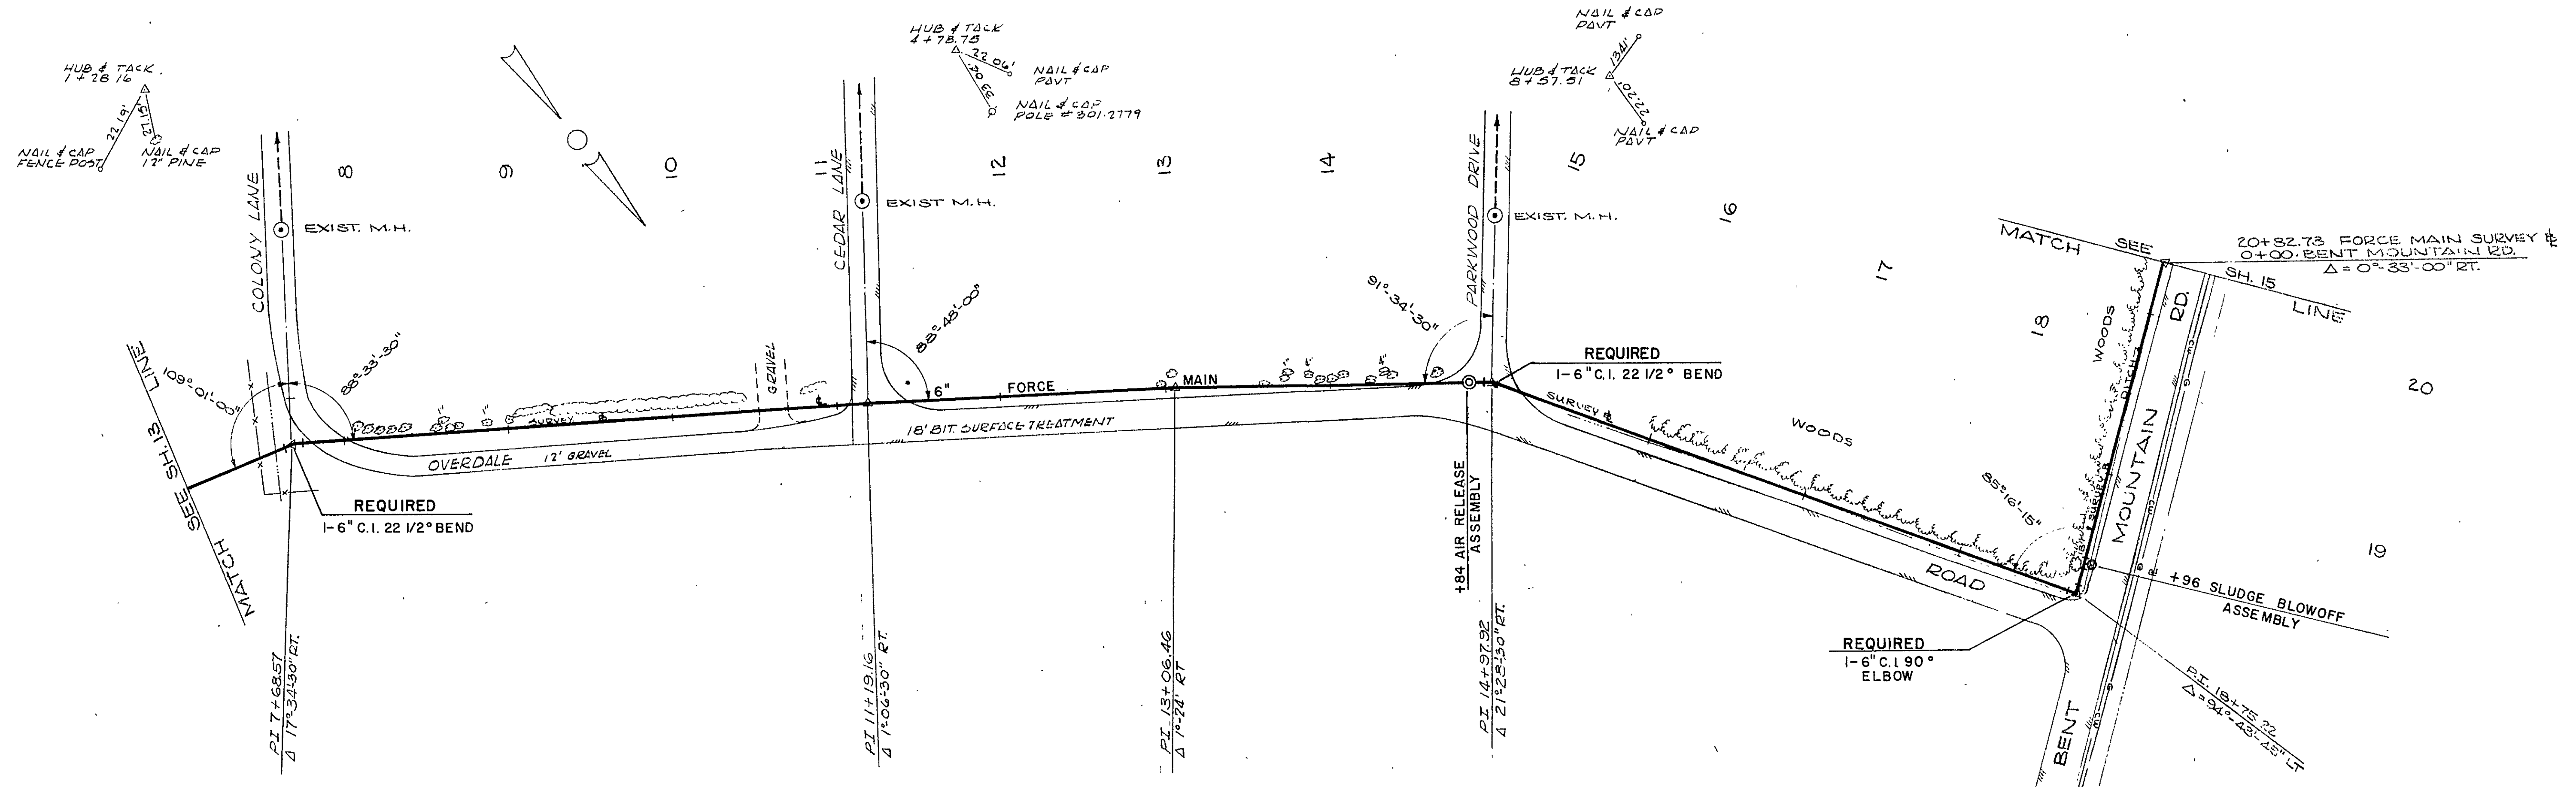

SCALE: 1 IN. = 50 FT.

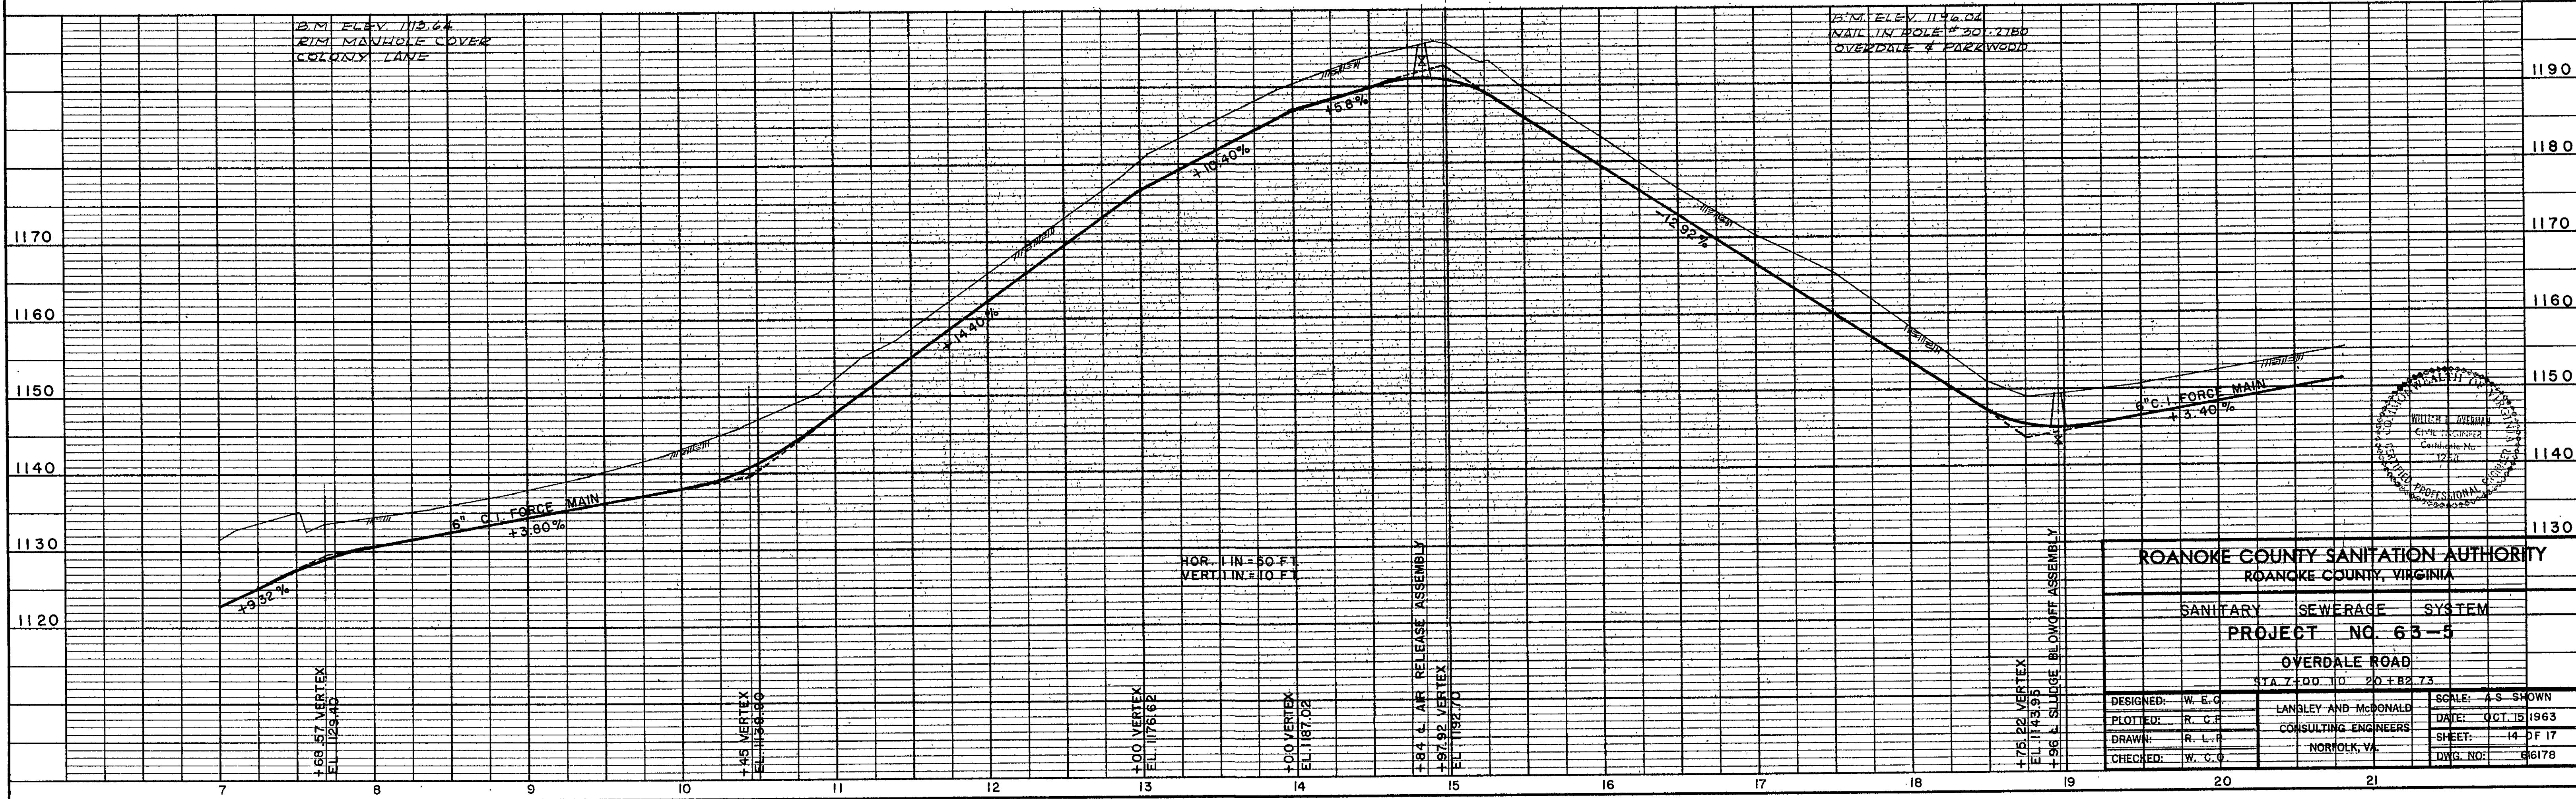

ROANOKE COUNTY SANITATION AUTHORITY ROANOKE COUNTY, VIRGINIA			
SANITARY SEWERAGE SYSTEM			
PROJECT NO. 63-5			
OVERDALE ROAD			
STA 7+00 TO 20+73			
DESIGNED: W. E. G.	LANGLEY AND McDONALD	SCALE: AS SHOWN	DATE: OCT. 15 1963
PLOTTED: R. L. P.	CONSULTING ENGINEERS	SHEET: 14 OF 17	
DRAWN: R. L. P.	NORFOLK, VA.	DWG. NO: 66178	
CHECKED: W. E. G.			