


PLAN	DATE
BY: <u>W.E.C.</u>	DATE: <u>2-2-63</u>
NO. <u>1</u>	
SURVEYED: <u>W.E.C.</u>	
NOTE BOOK: <u>W.E.C.</u>	
RT. OF WAY CHECKED: <u>W.E.C.</u>	

PROFILE	DATE
BY: <u>W.E.C.</u>	DATE: <u>2-2-63</u>
NO. <u>1</u>	
SURVEYED: <u>W.E.C.</u>	
NOTE BOOK: <u>W.E.C.</u>	
RT. OF WAY CHECKED: <u>W.E.C.</u>	
STRUCTURE NOTATIONS: <u>W.E.C.</u>	

HUB & TACK
0+00
25.21'
5.82'
PK NAILS IN PAVT.

HUB & TACK
5+90.27
24.90'
PK NAIL & CAP
IN PAVT.


HUB & TACK
12+75.34
24.90'
PK NAIL & CAP
IN PAVT.

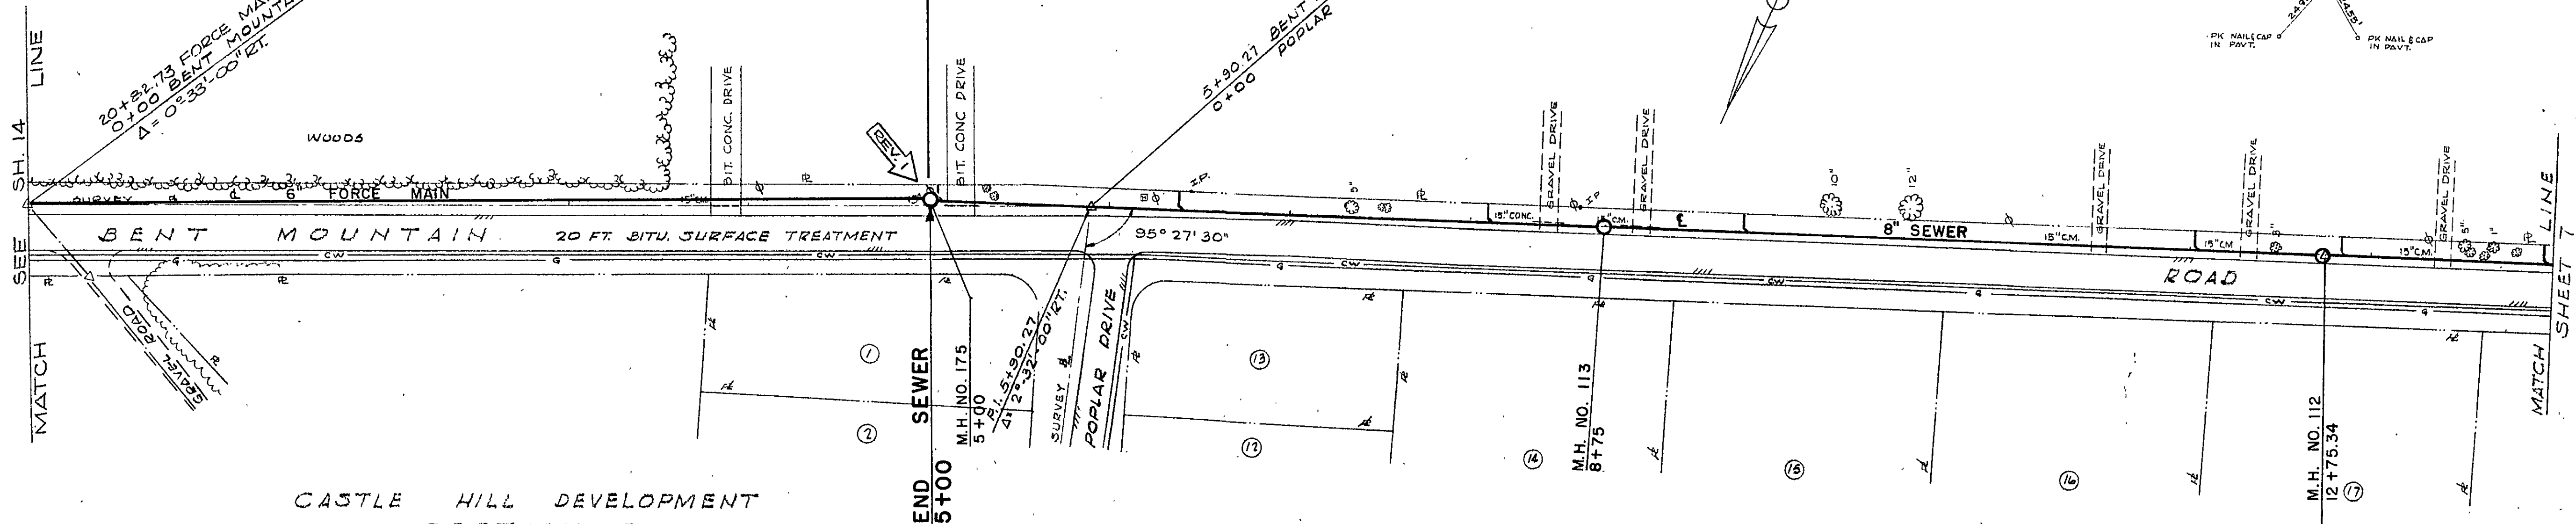

CASTLE HILL DEVELOPMENT
SECTION 2
BLOCK 1A

CASTLE HILL DEVELOPMENT
SECTION 2
BLOCK 1

SCALE: 1 IN. = 50 FT.

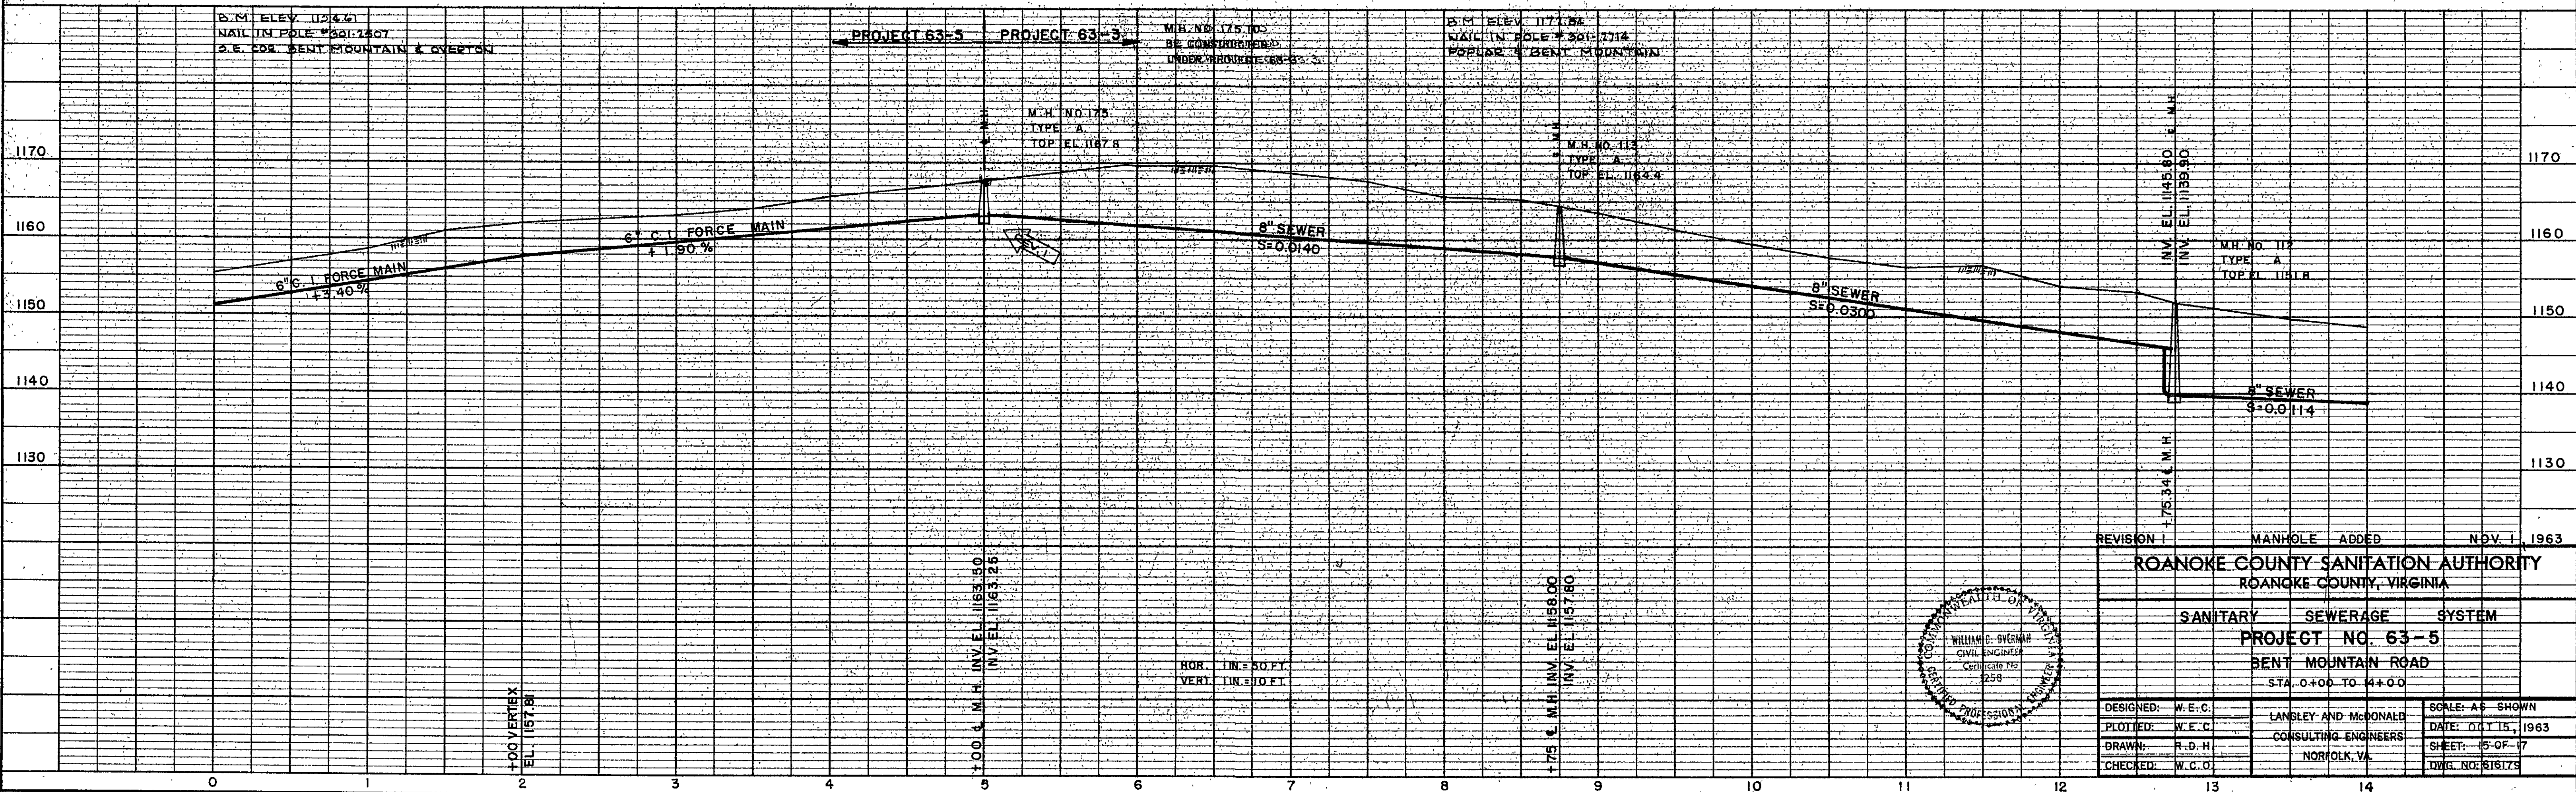

REVISION 1	MANHOLE ADDED	NOV. 1, 1963
ROANOKE COUNTY SANITATION AUTHORITY ROANOKE COUNTY, VIRGINIA		
SANITARY	SEWERAGE	SYSTEM
PROJECT NO. 63-5		
BENT MOUNTAIN ROAD		
STA. 0+00 TO 4+00		
DESIGNED: W.E.C.	LANDLEY AND McDONALD	SCALE: AS SHOWN
PLOTTED: W.E.C.	CONSULTING ENGINEERS	DATE: OCT 15, 1963
DRAWN: R.D.H.	NORFOLK, VA.	SHEET: 15 OF 17
CHECKED: W.C.O.		DWG. NO. 616173

