

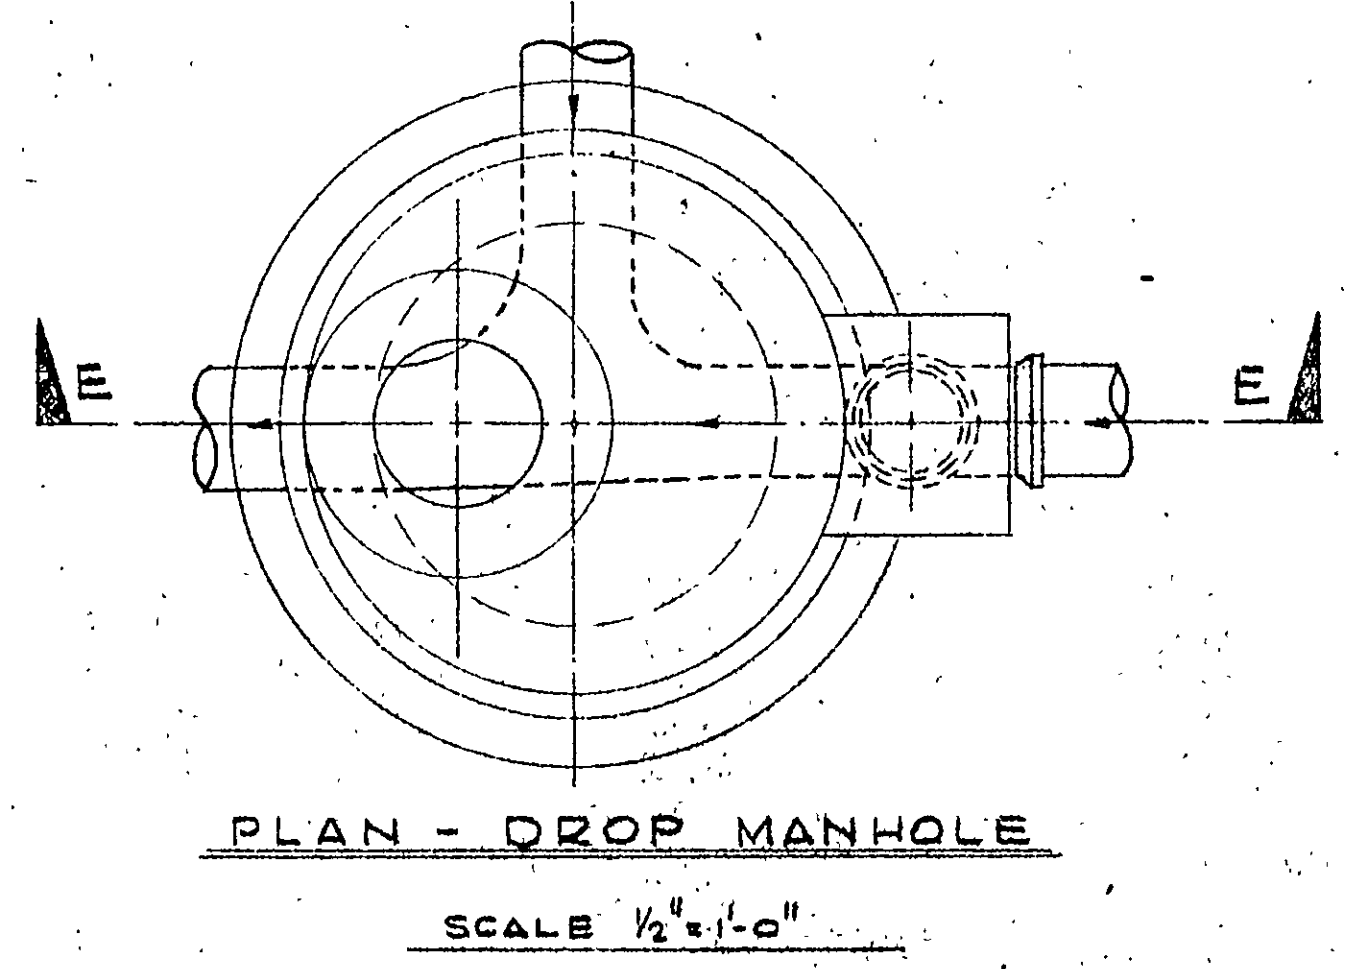
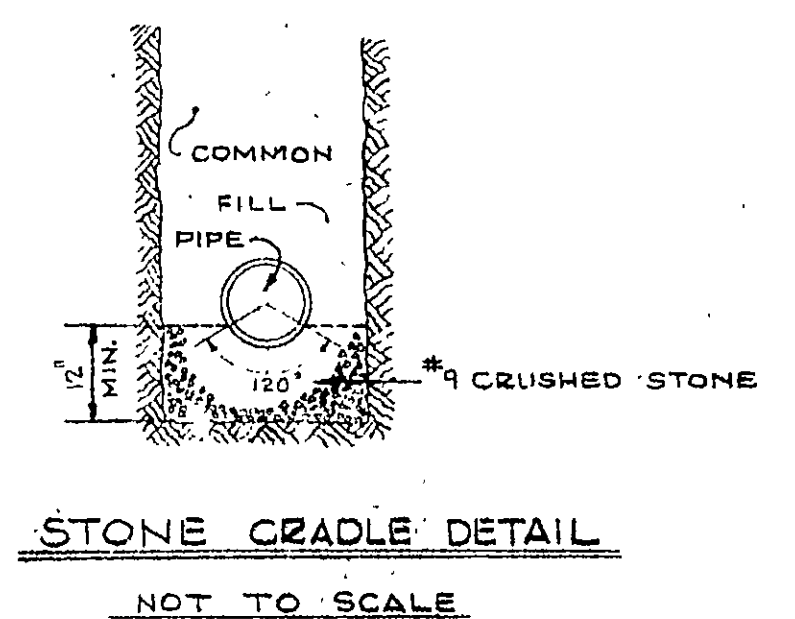
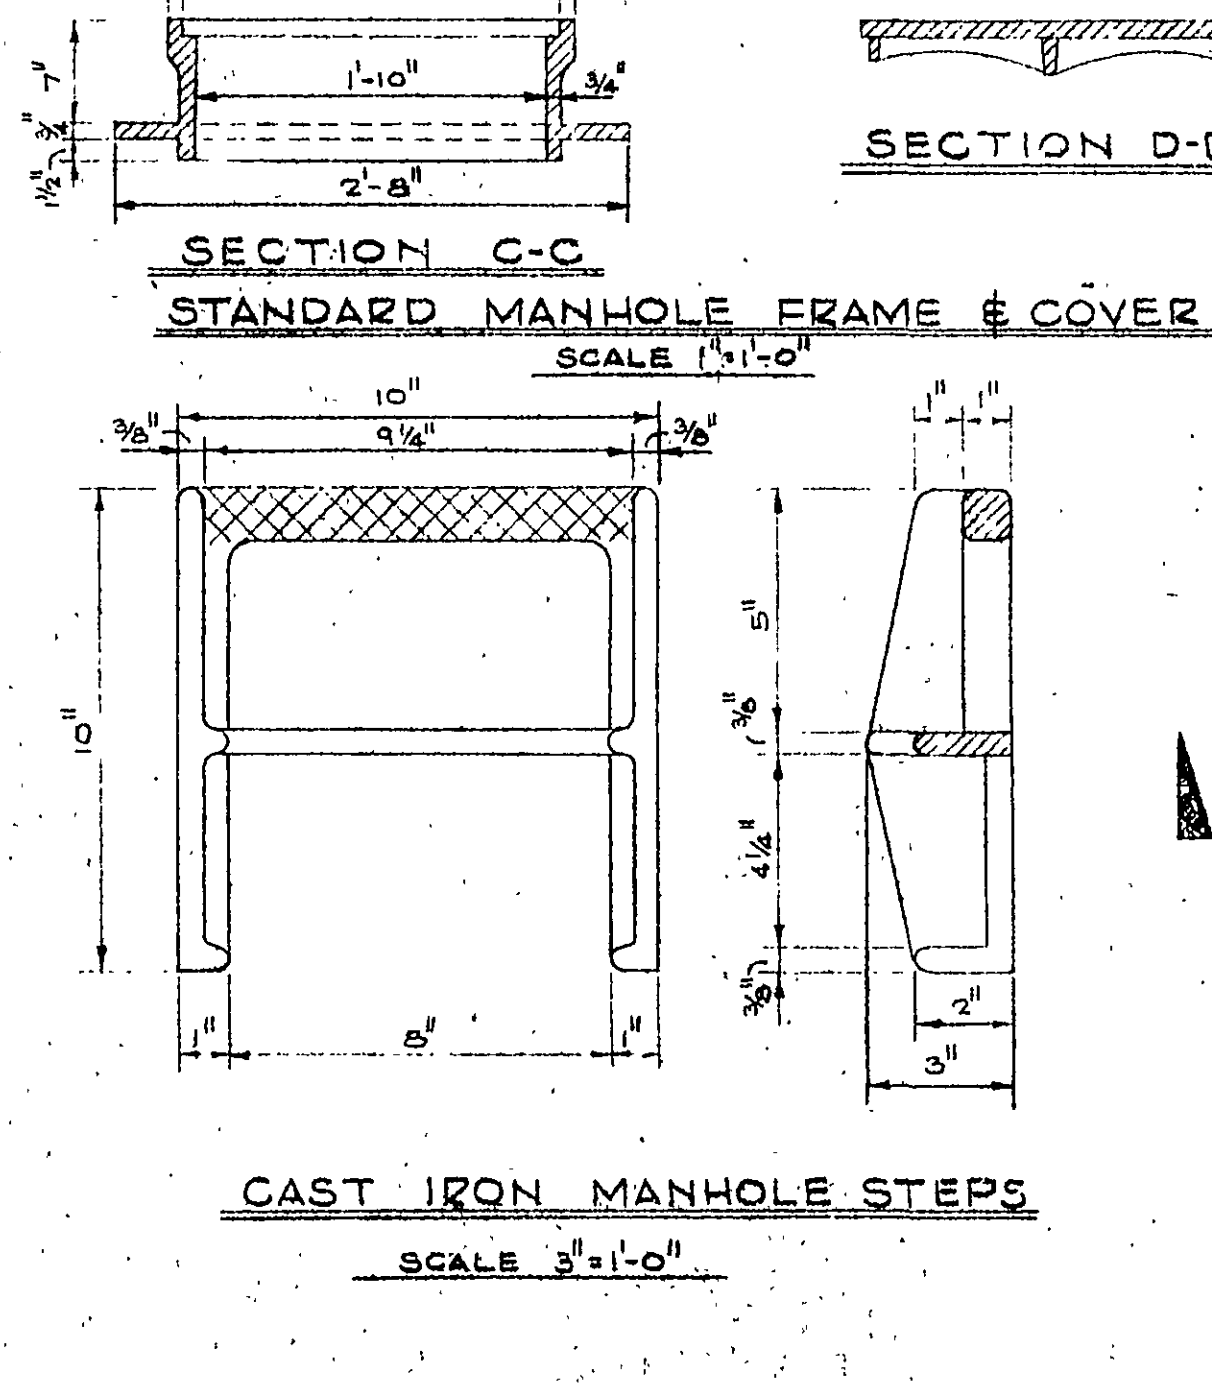
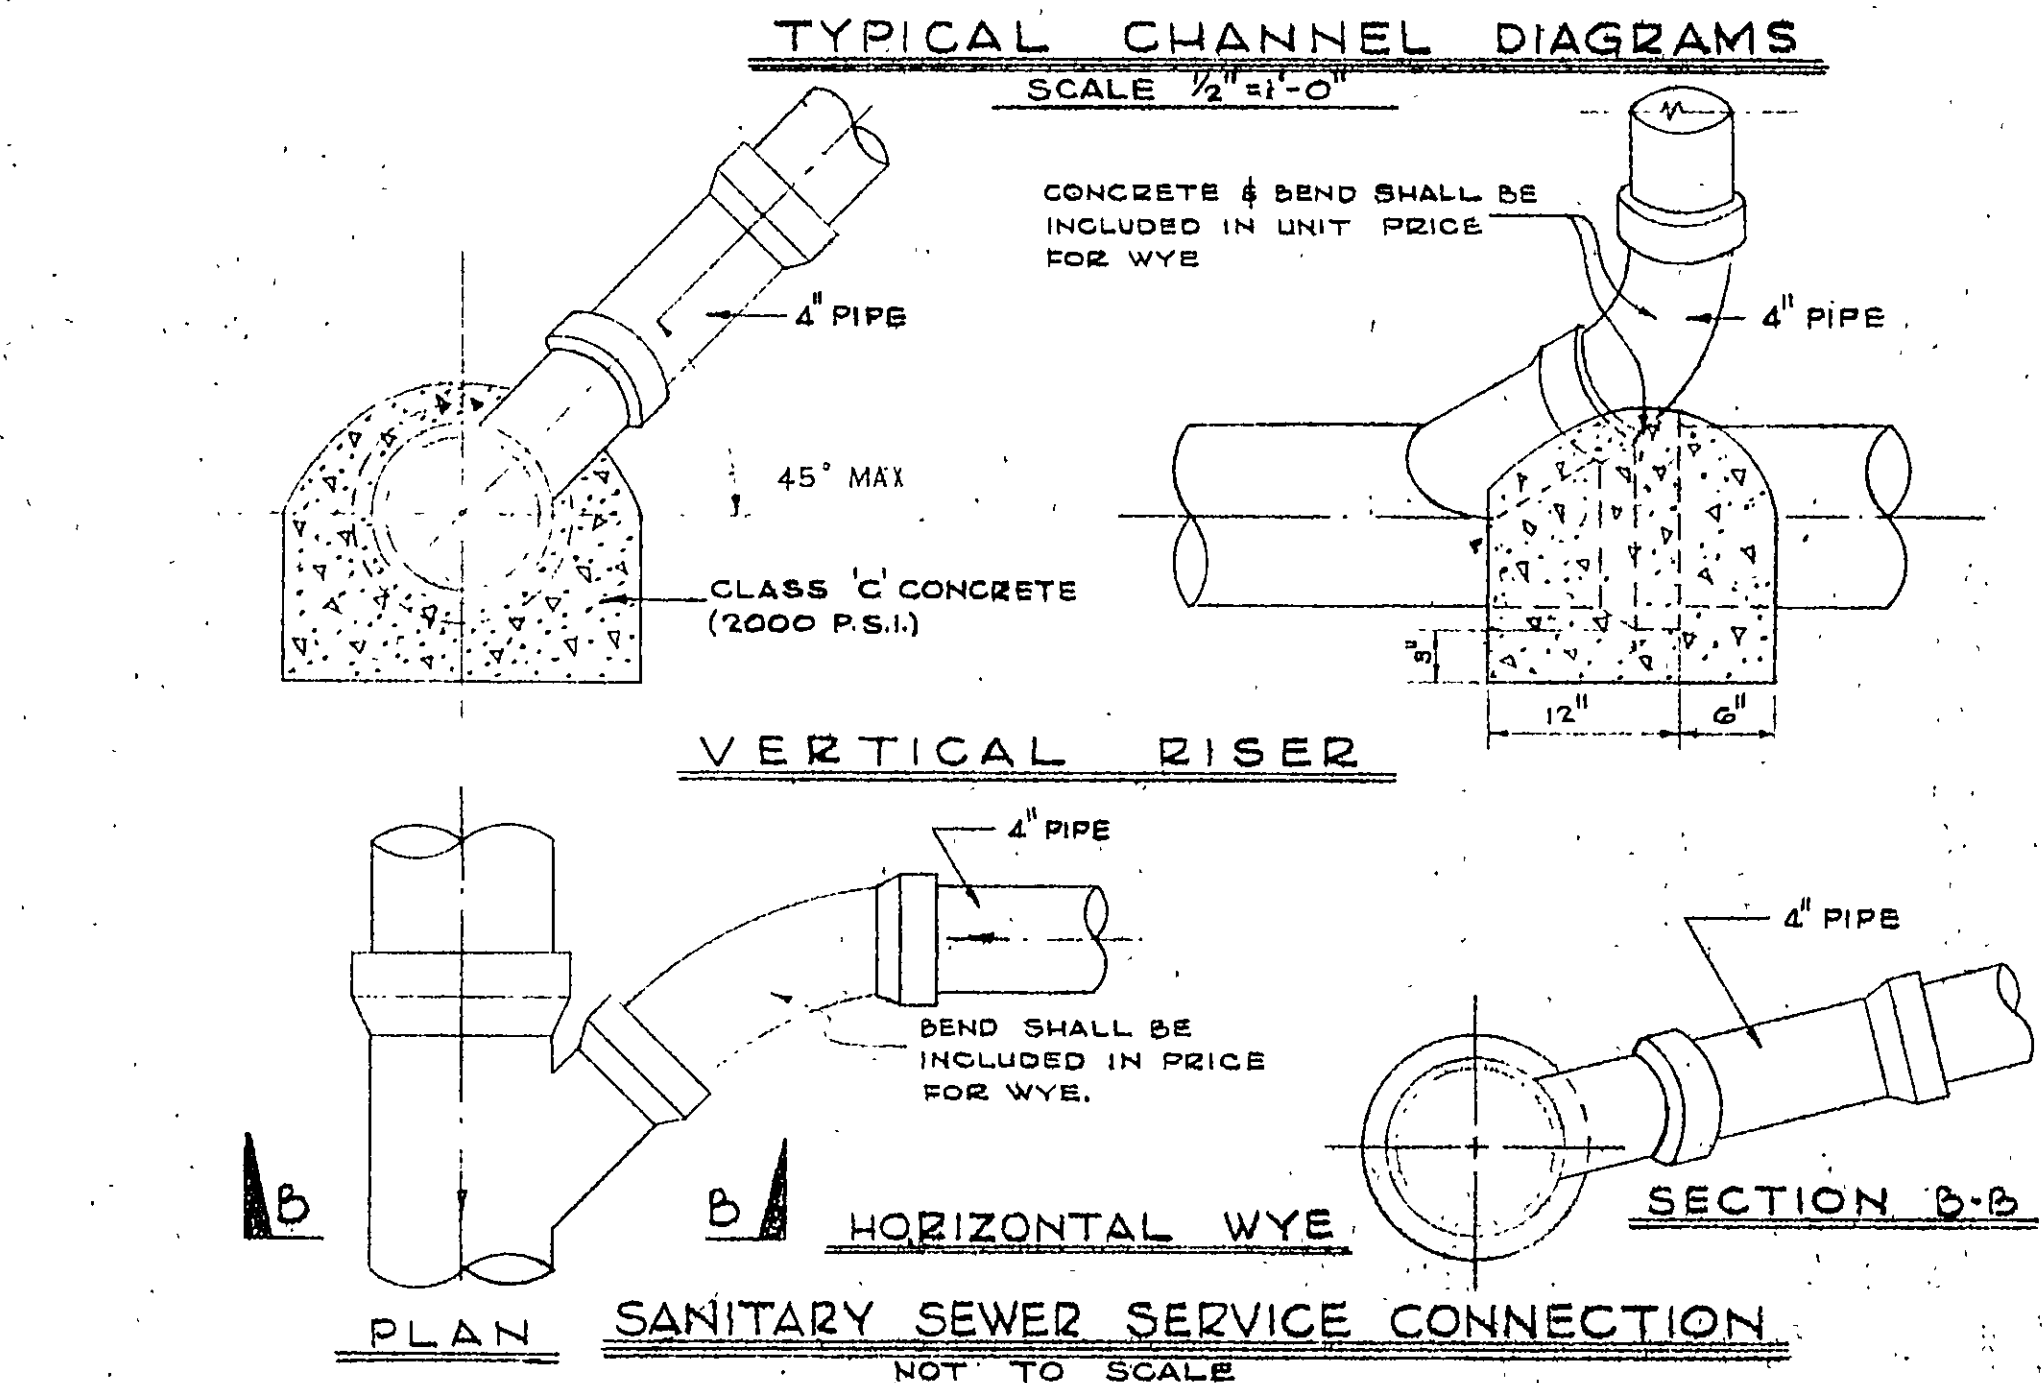
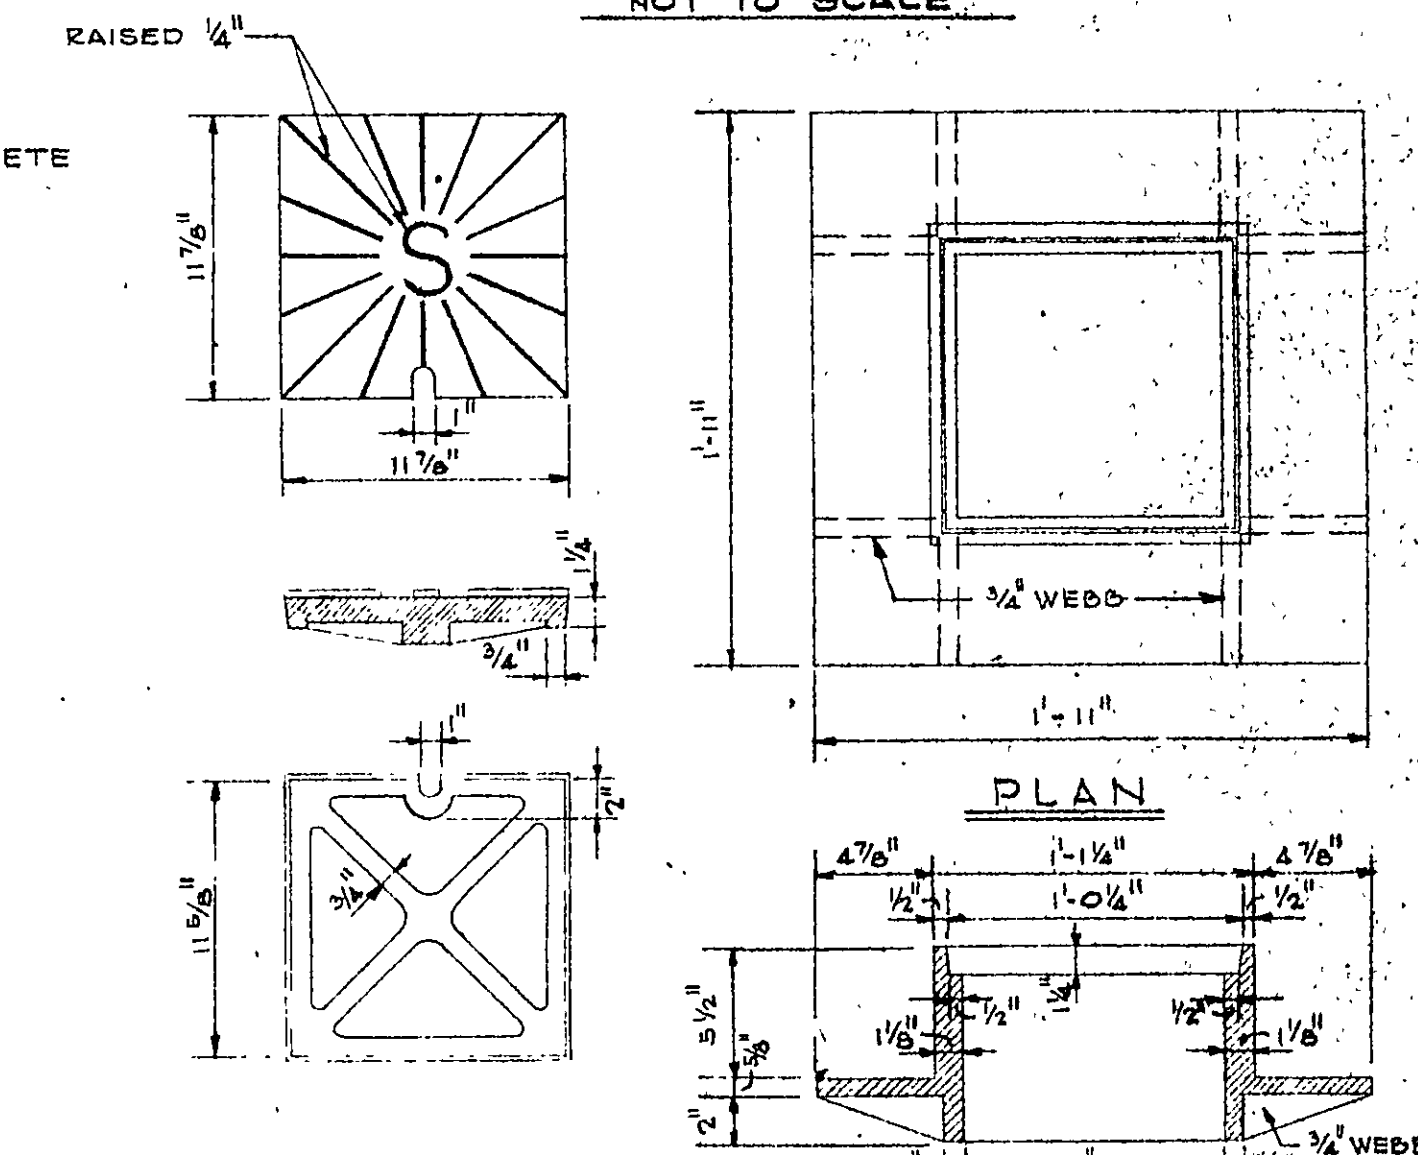
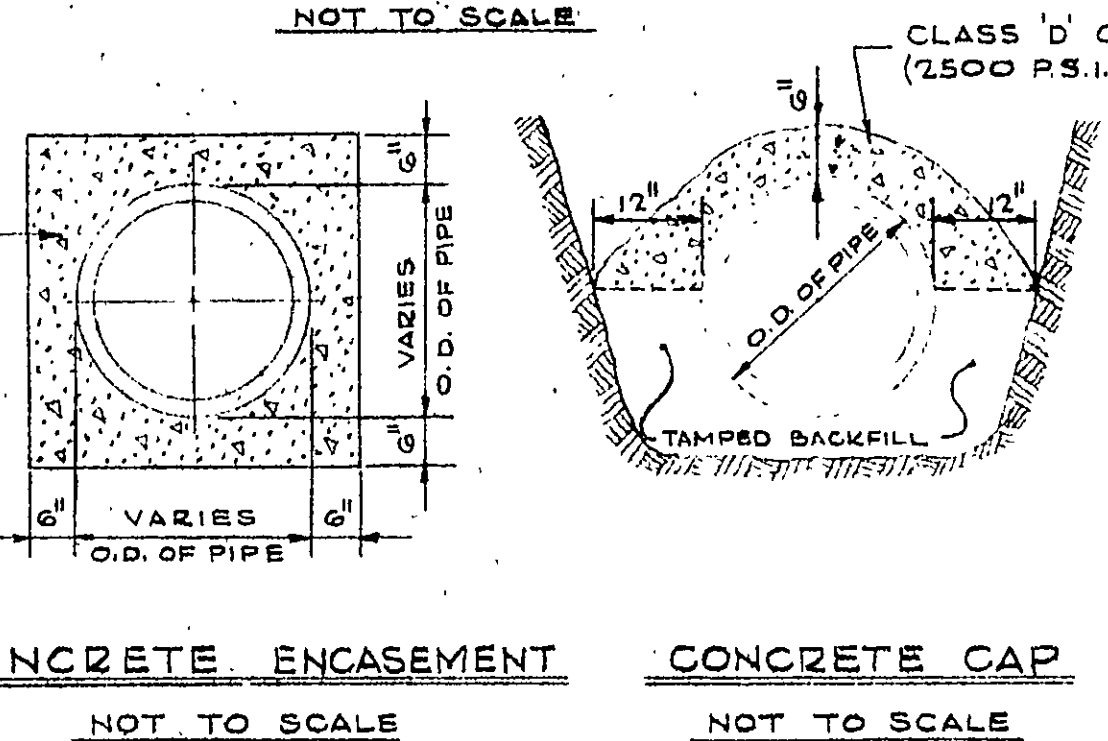
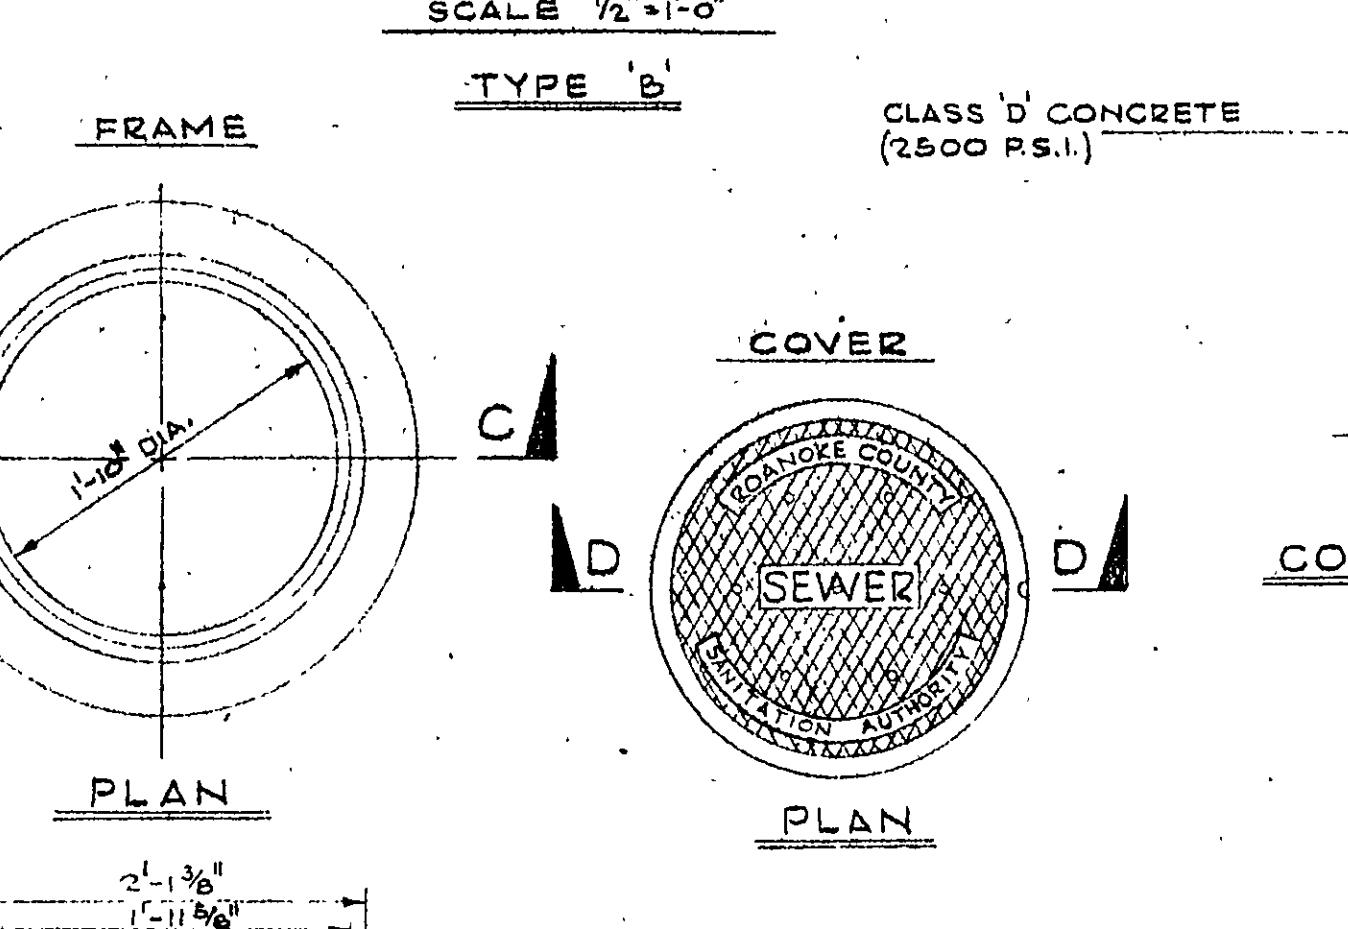
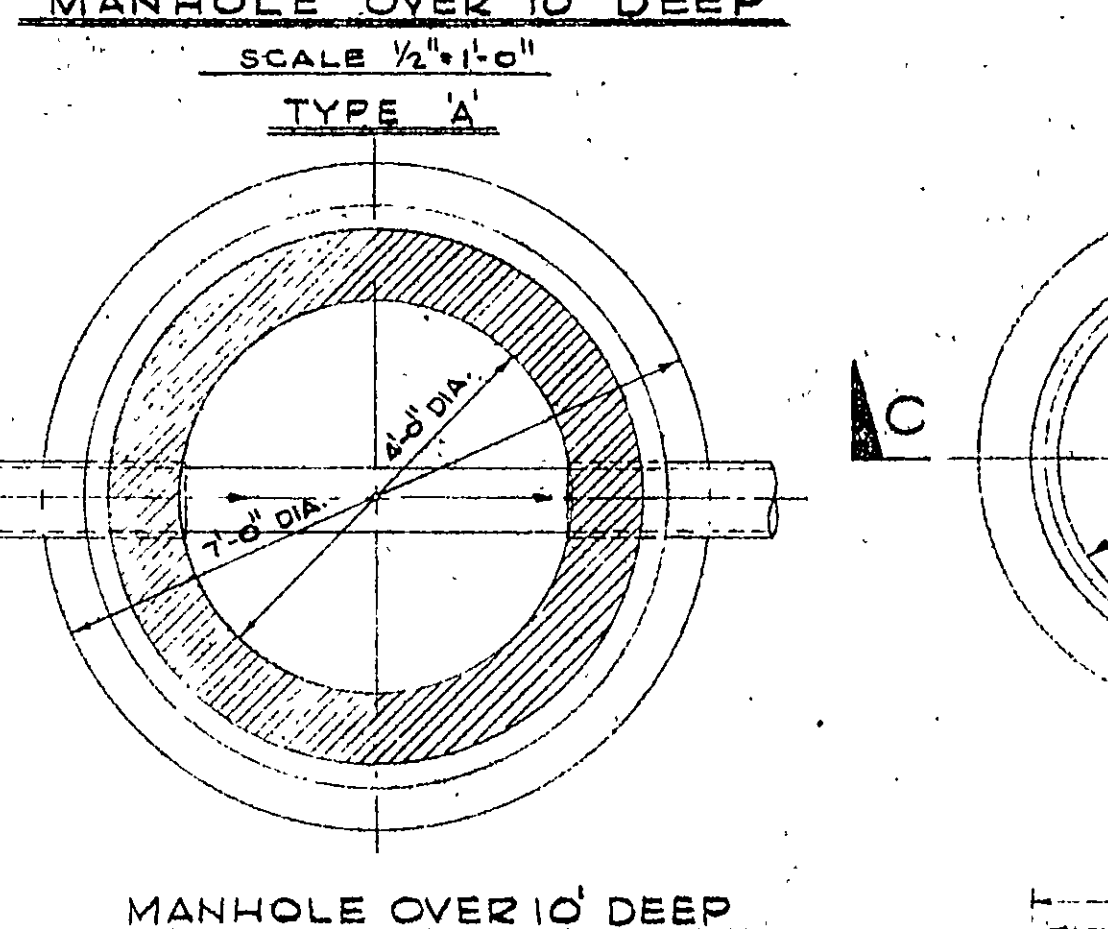
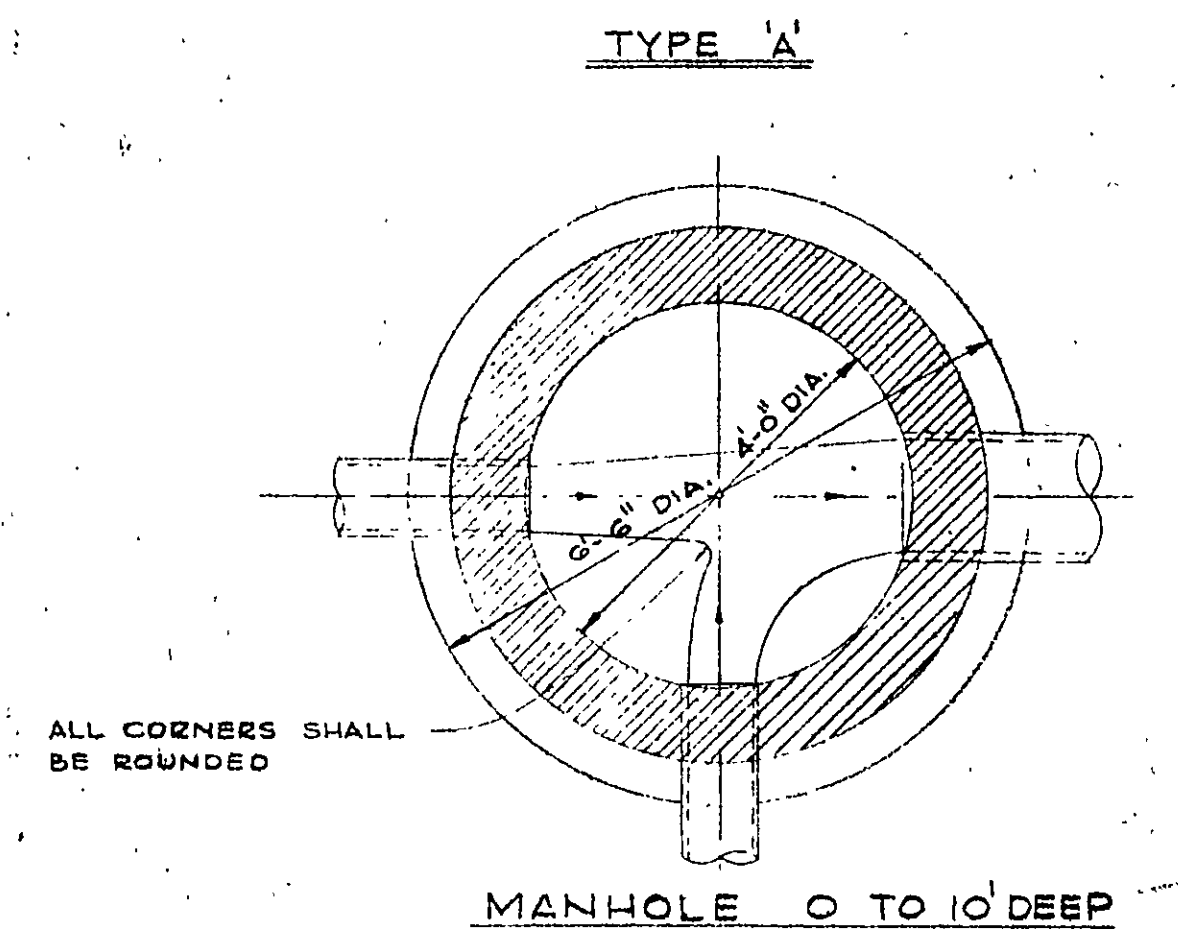
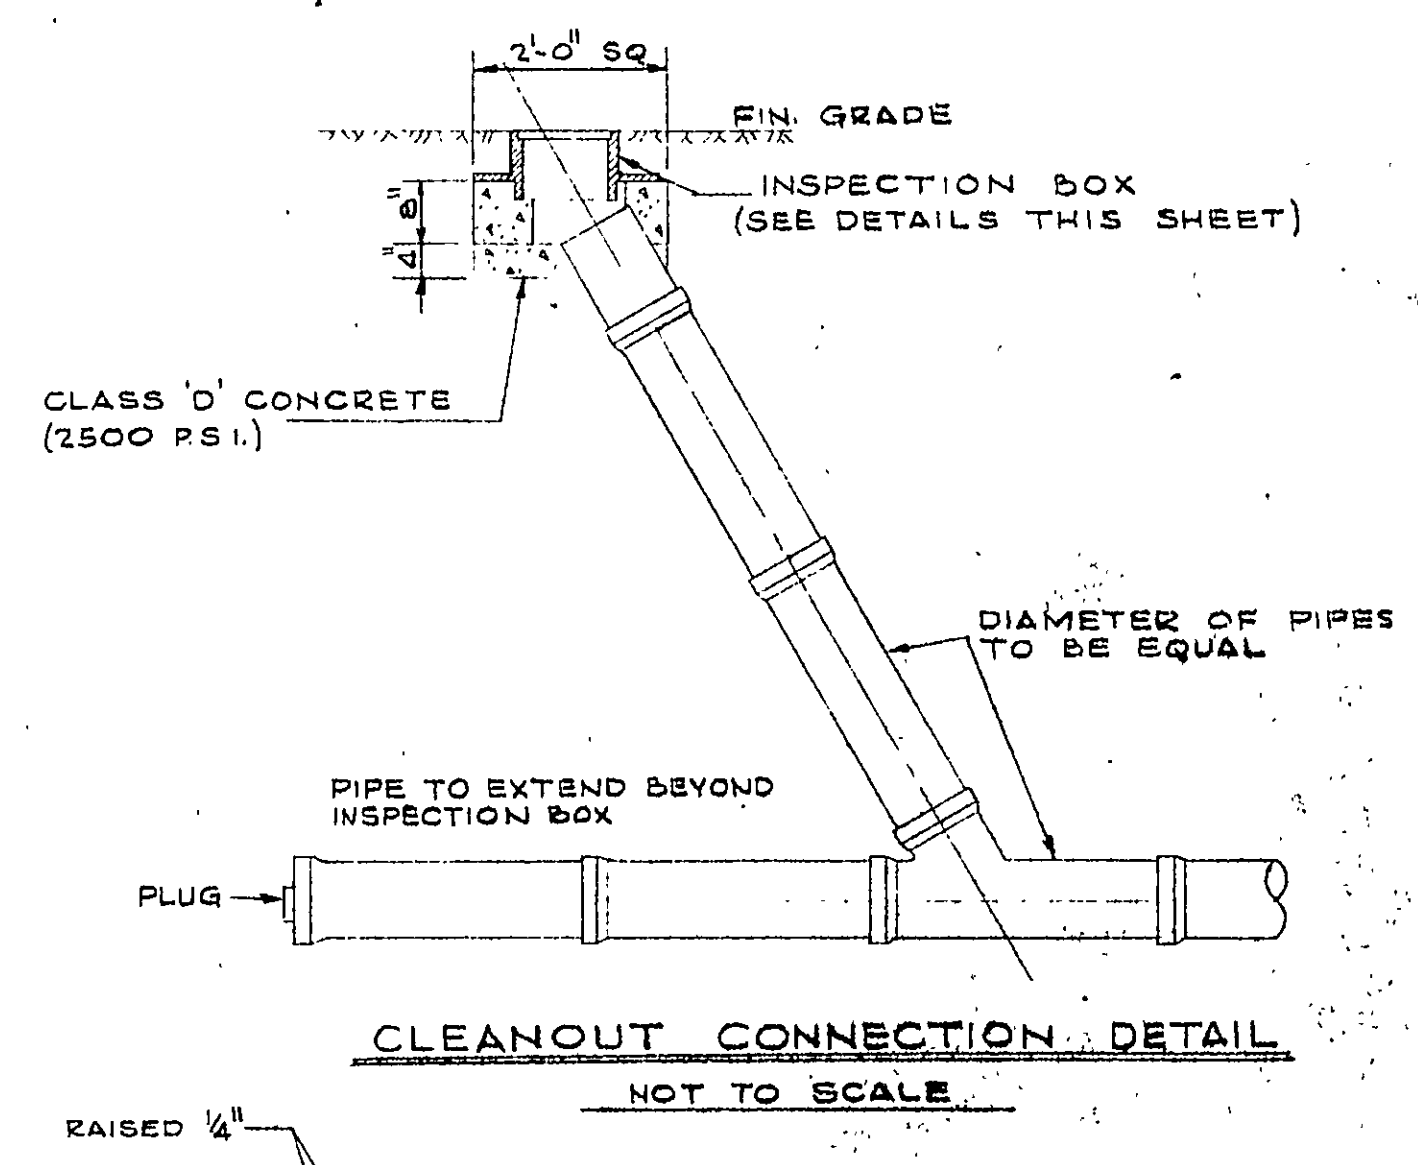
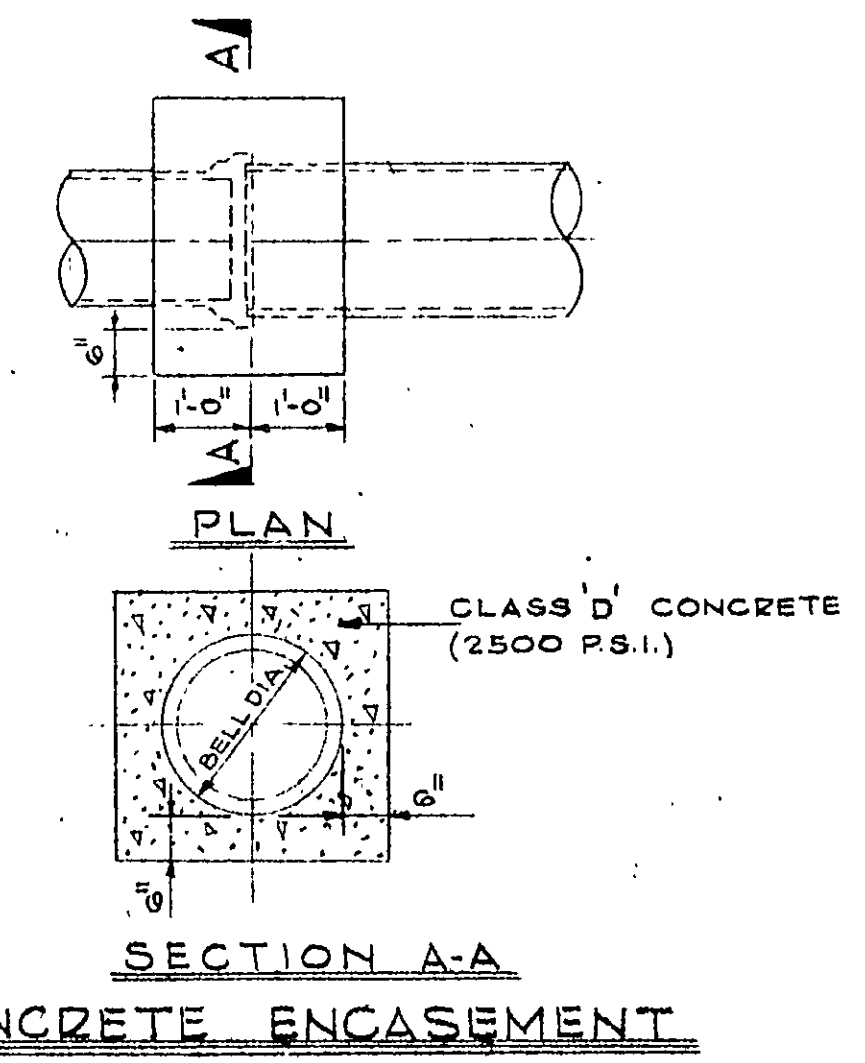
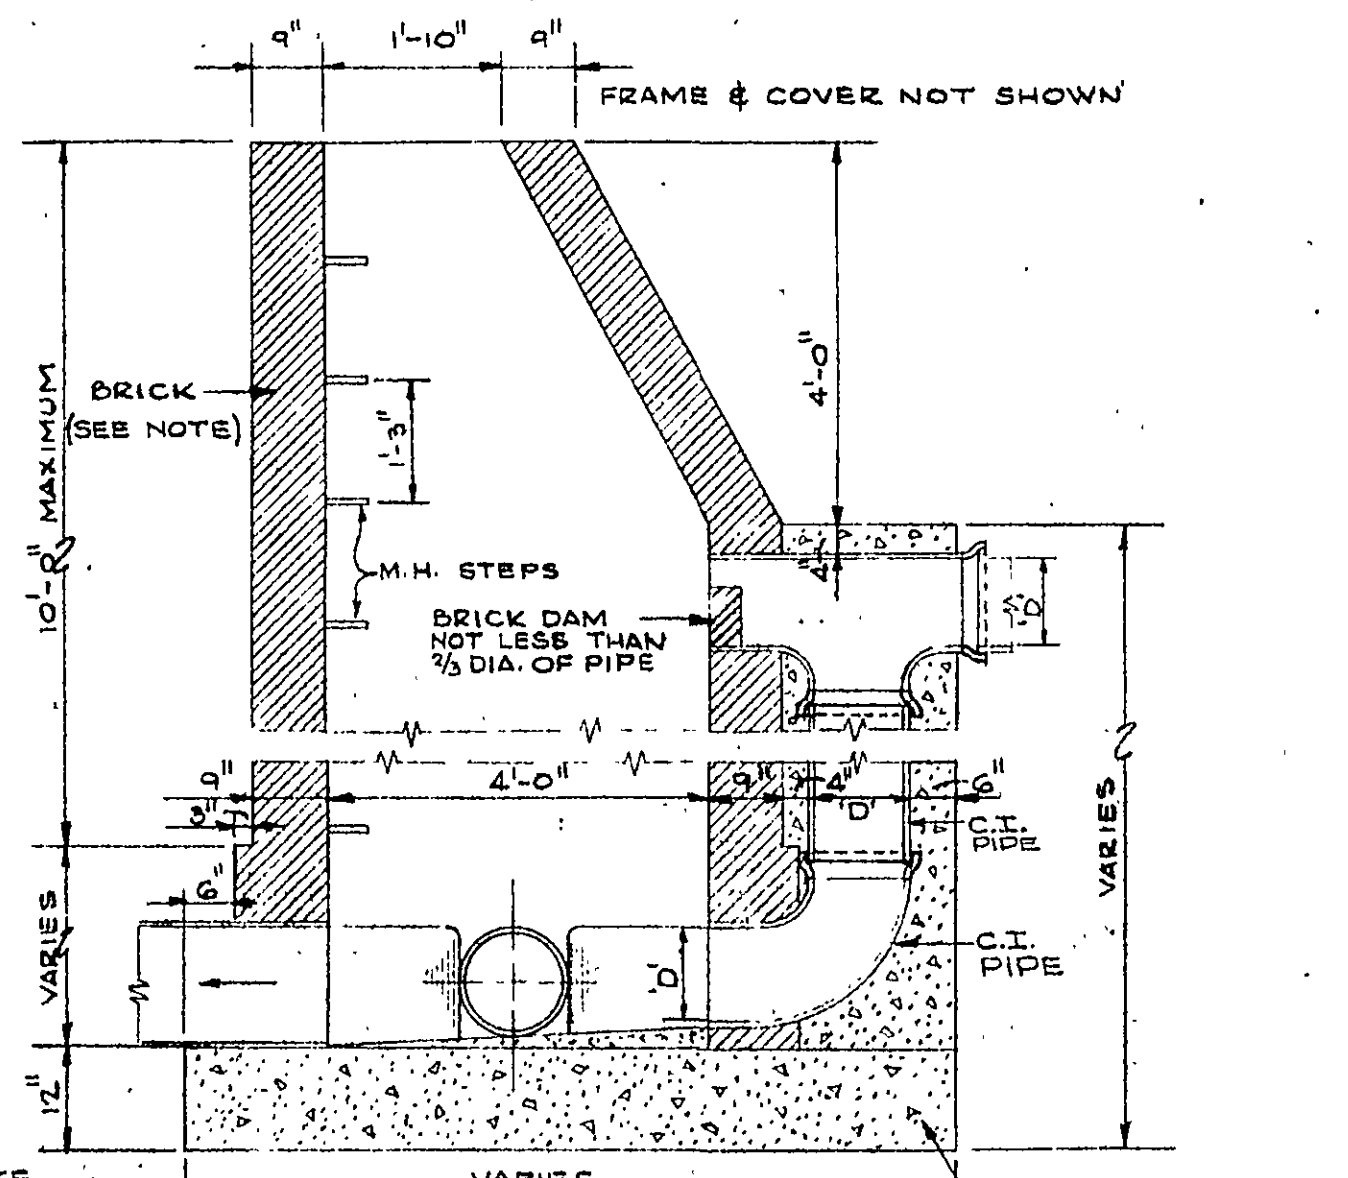
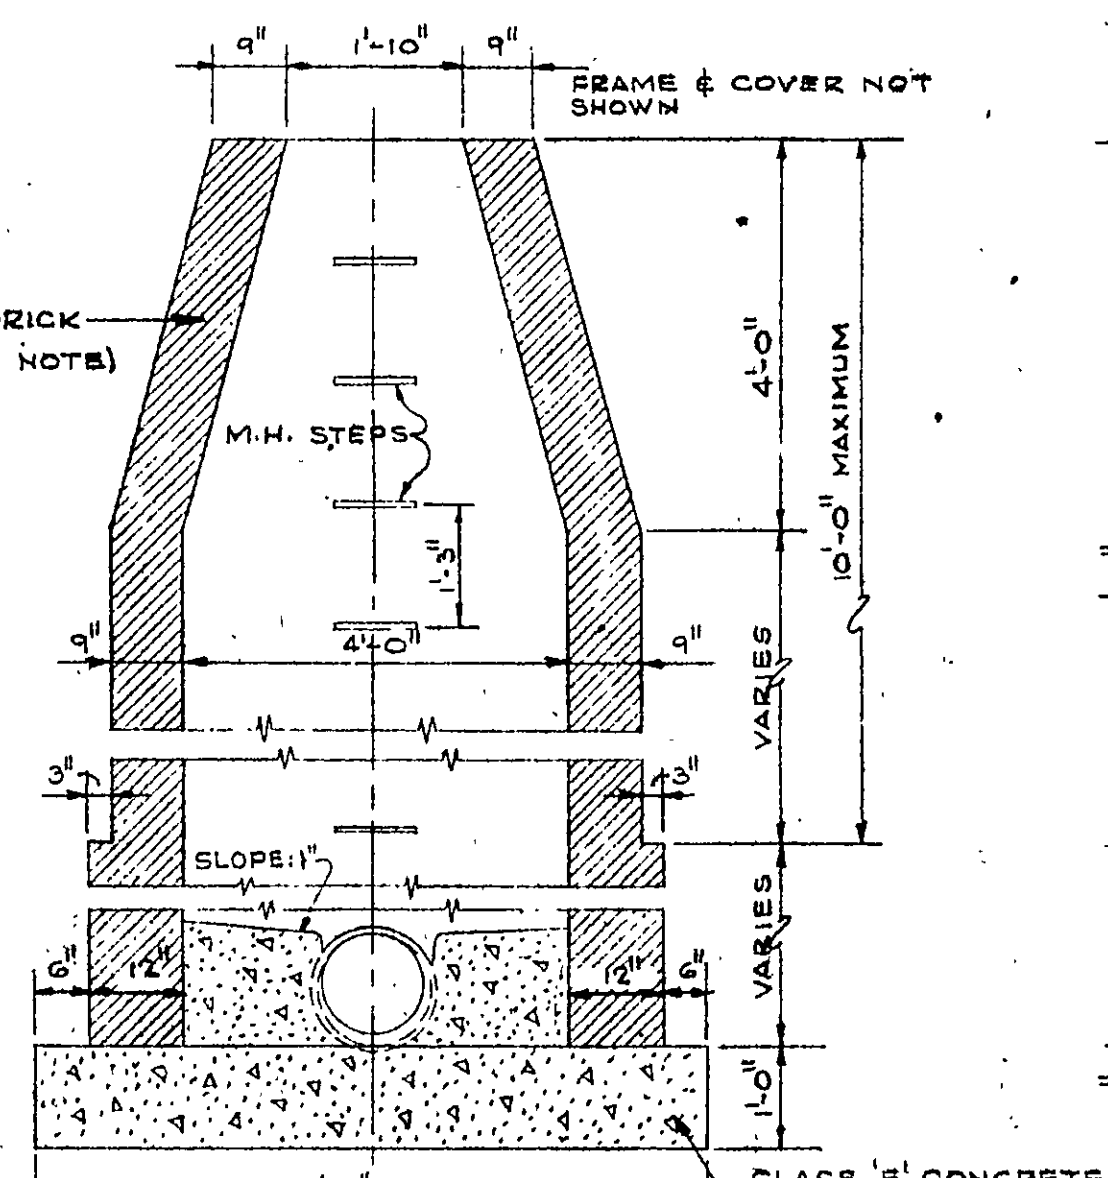


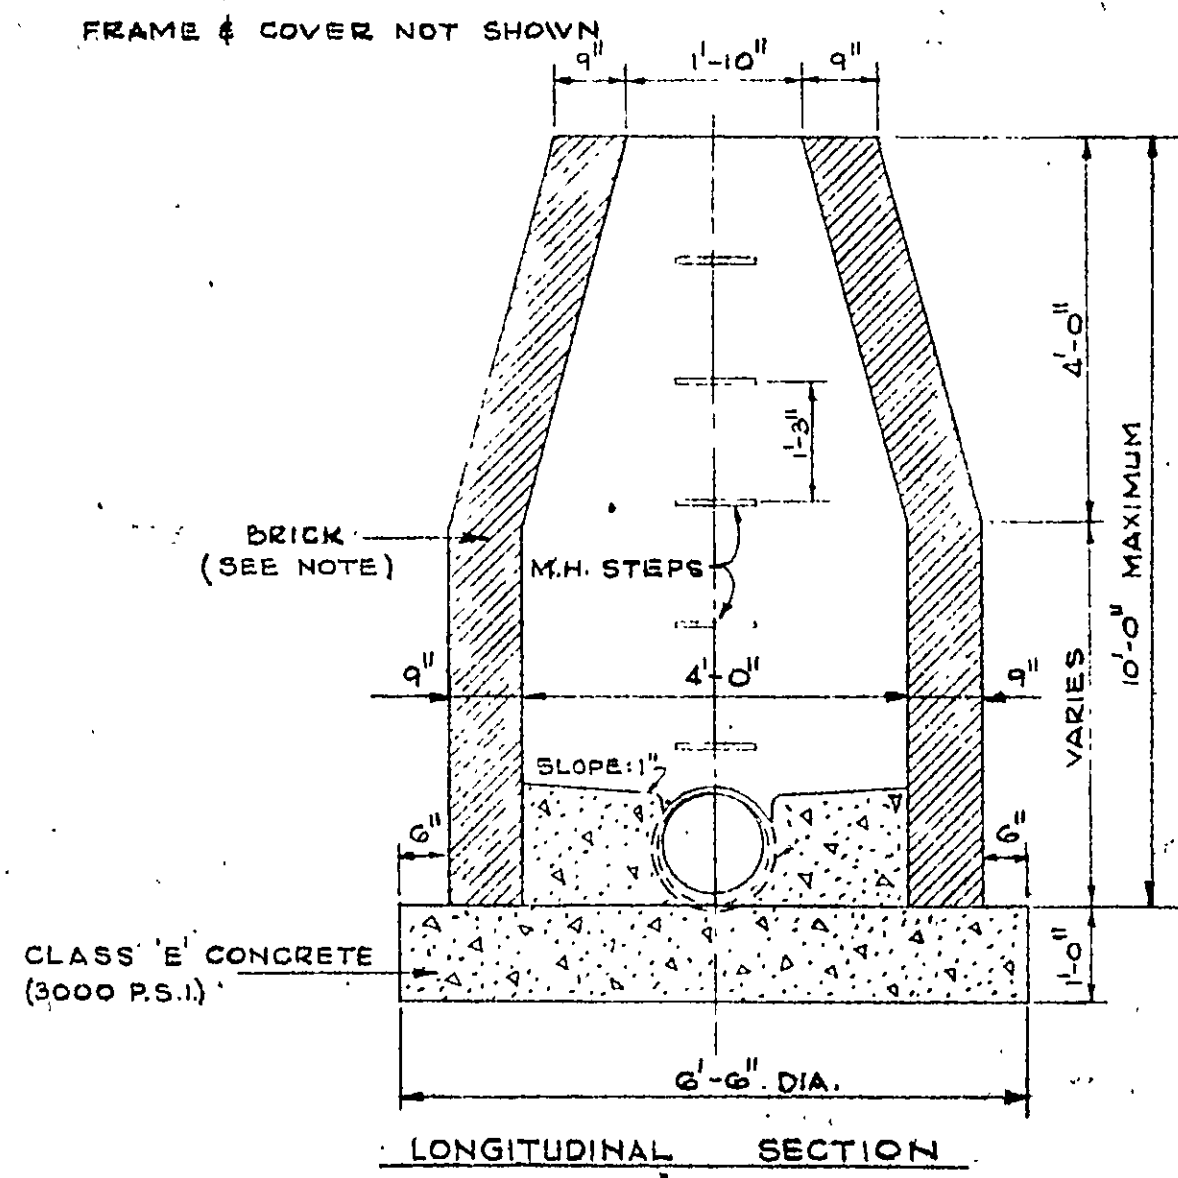

NOTE: REFER TO SPECIFICATIONS FOR MANHOLES CONSTRUCTED OF CONCRETE MANHOLE BLOCK AND PRECAST CONCRETE MANHOLES.

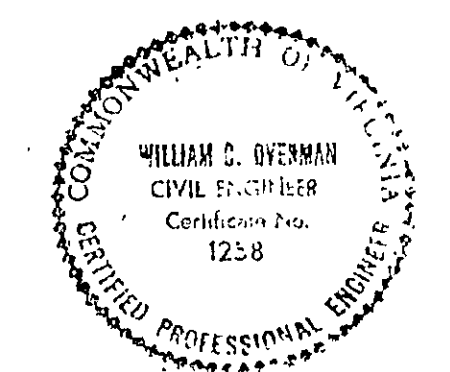

ROANOKE COUNTY SANITATION AUTHORITY ROANOKE COUNTY, VIRGINIA			
SANITARY		SEWERAGE	SYSTEM
PROJECT NO. 63-5			
DETAILS			
DESIGNED: WCO	LANGLEY & McDONALD		SCALE: AS SHOWN
PLOTTED: J.E.N.	CONSULTING ENGINEERS		DATE: JULY 15, 1963
DRAWN: H.L.S.	NORFOLK, VA.		SHEET: 17 OF 17
CHECKED: WCO			DWG. NO. 616115