




▲= Denotes Exist. Line and/or Man holes to be Plugged.

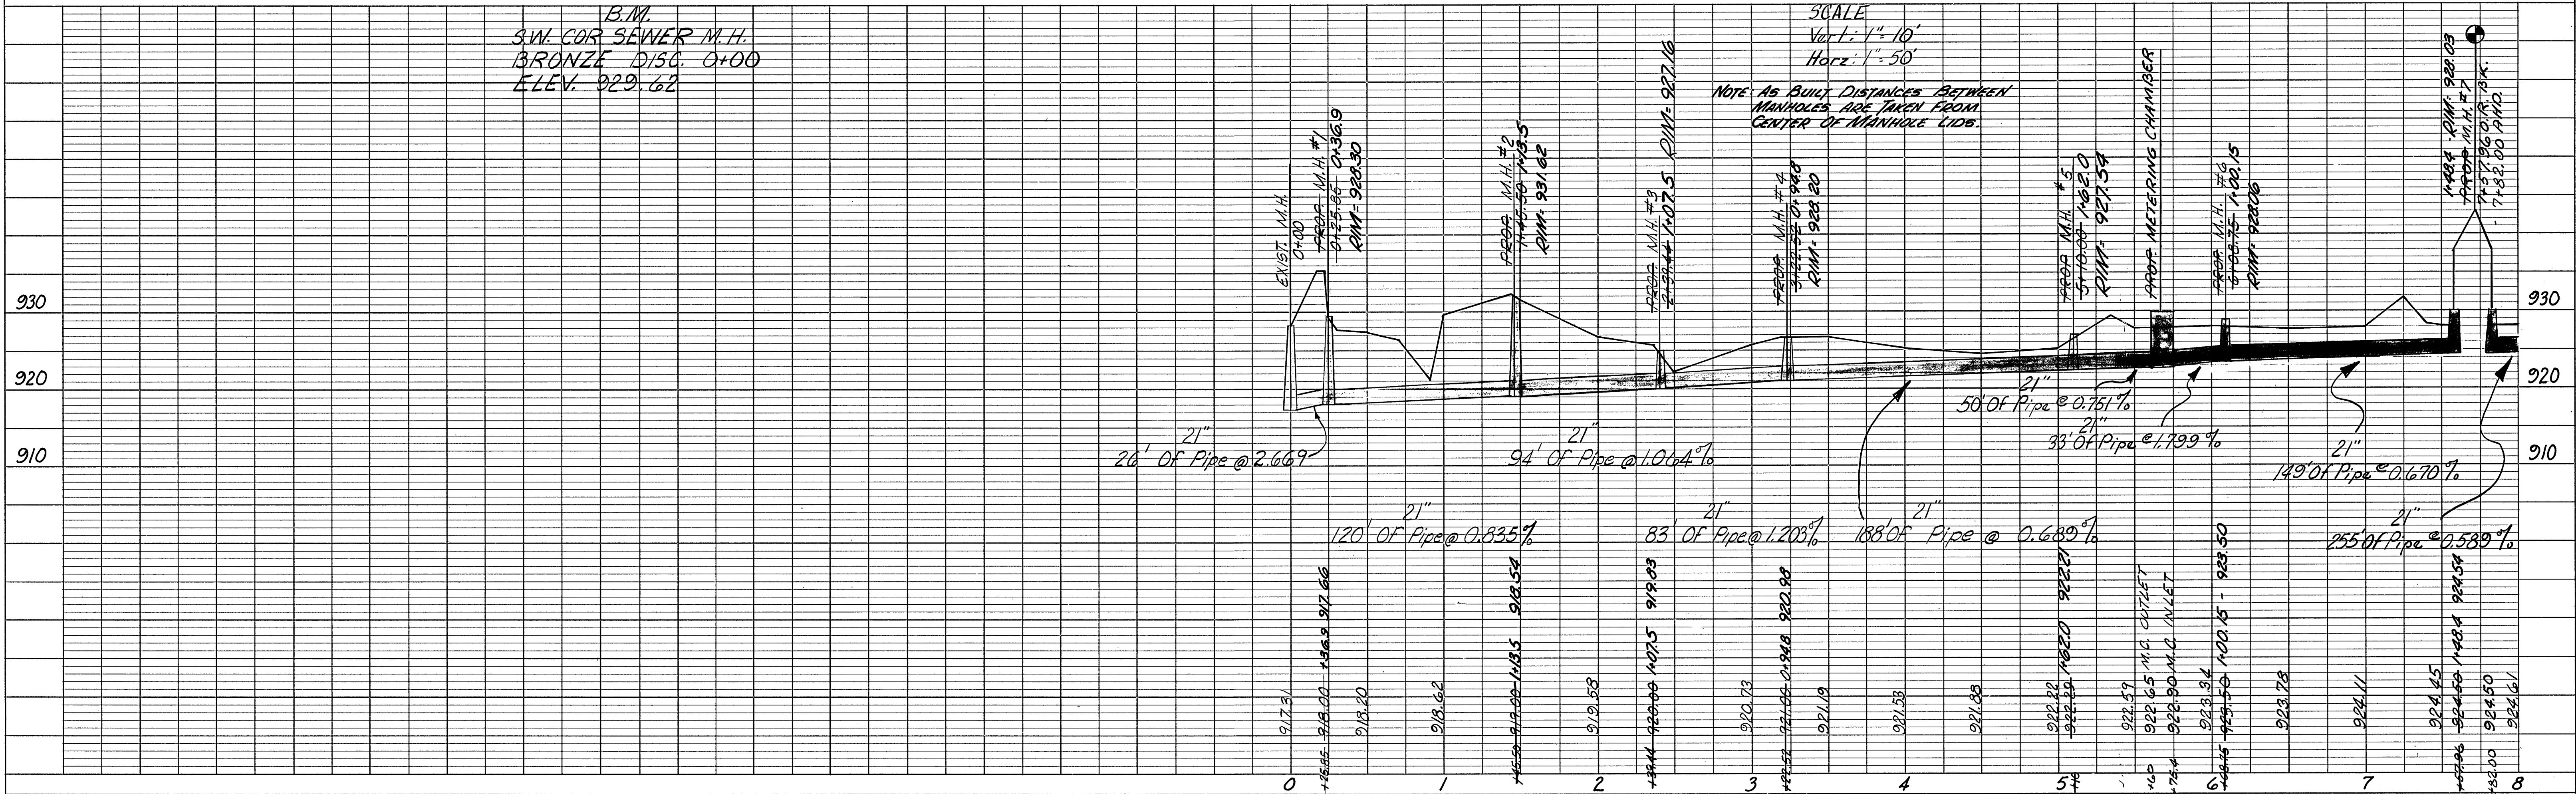