

PLAN	DATE
NO.	BY
NOTE BOOK	NO. OF WAY CHECKED
ALIGNMENT CHECKED	
RE. OF WAY CHECKED	

PROFILE	DATE
NO.	BY
NOTE BOOK	NO. OF WAY CHECKED
ALIGNMENT CHECKED	
RE. OF WAY CHECKED	

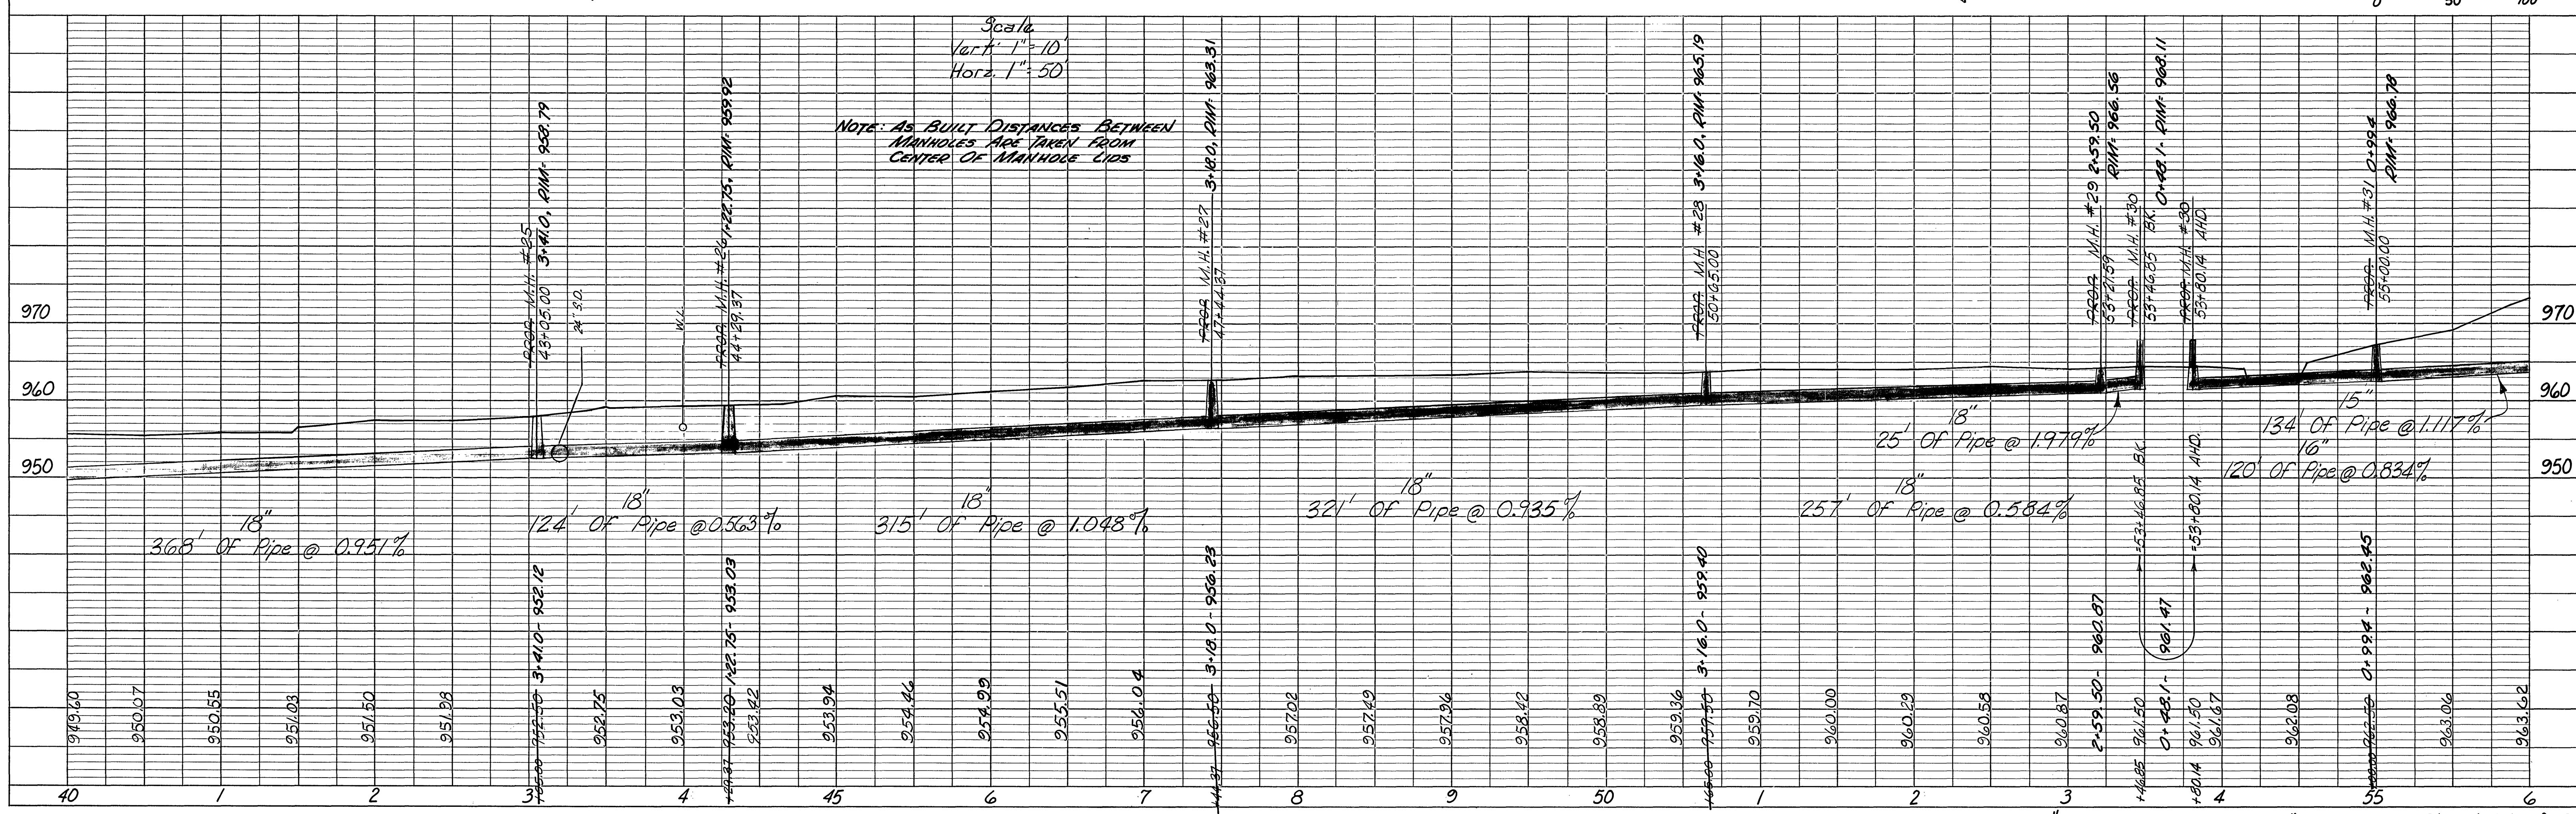
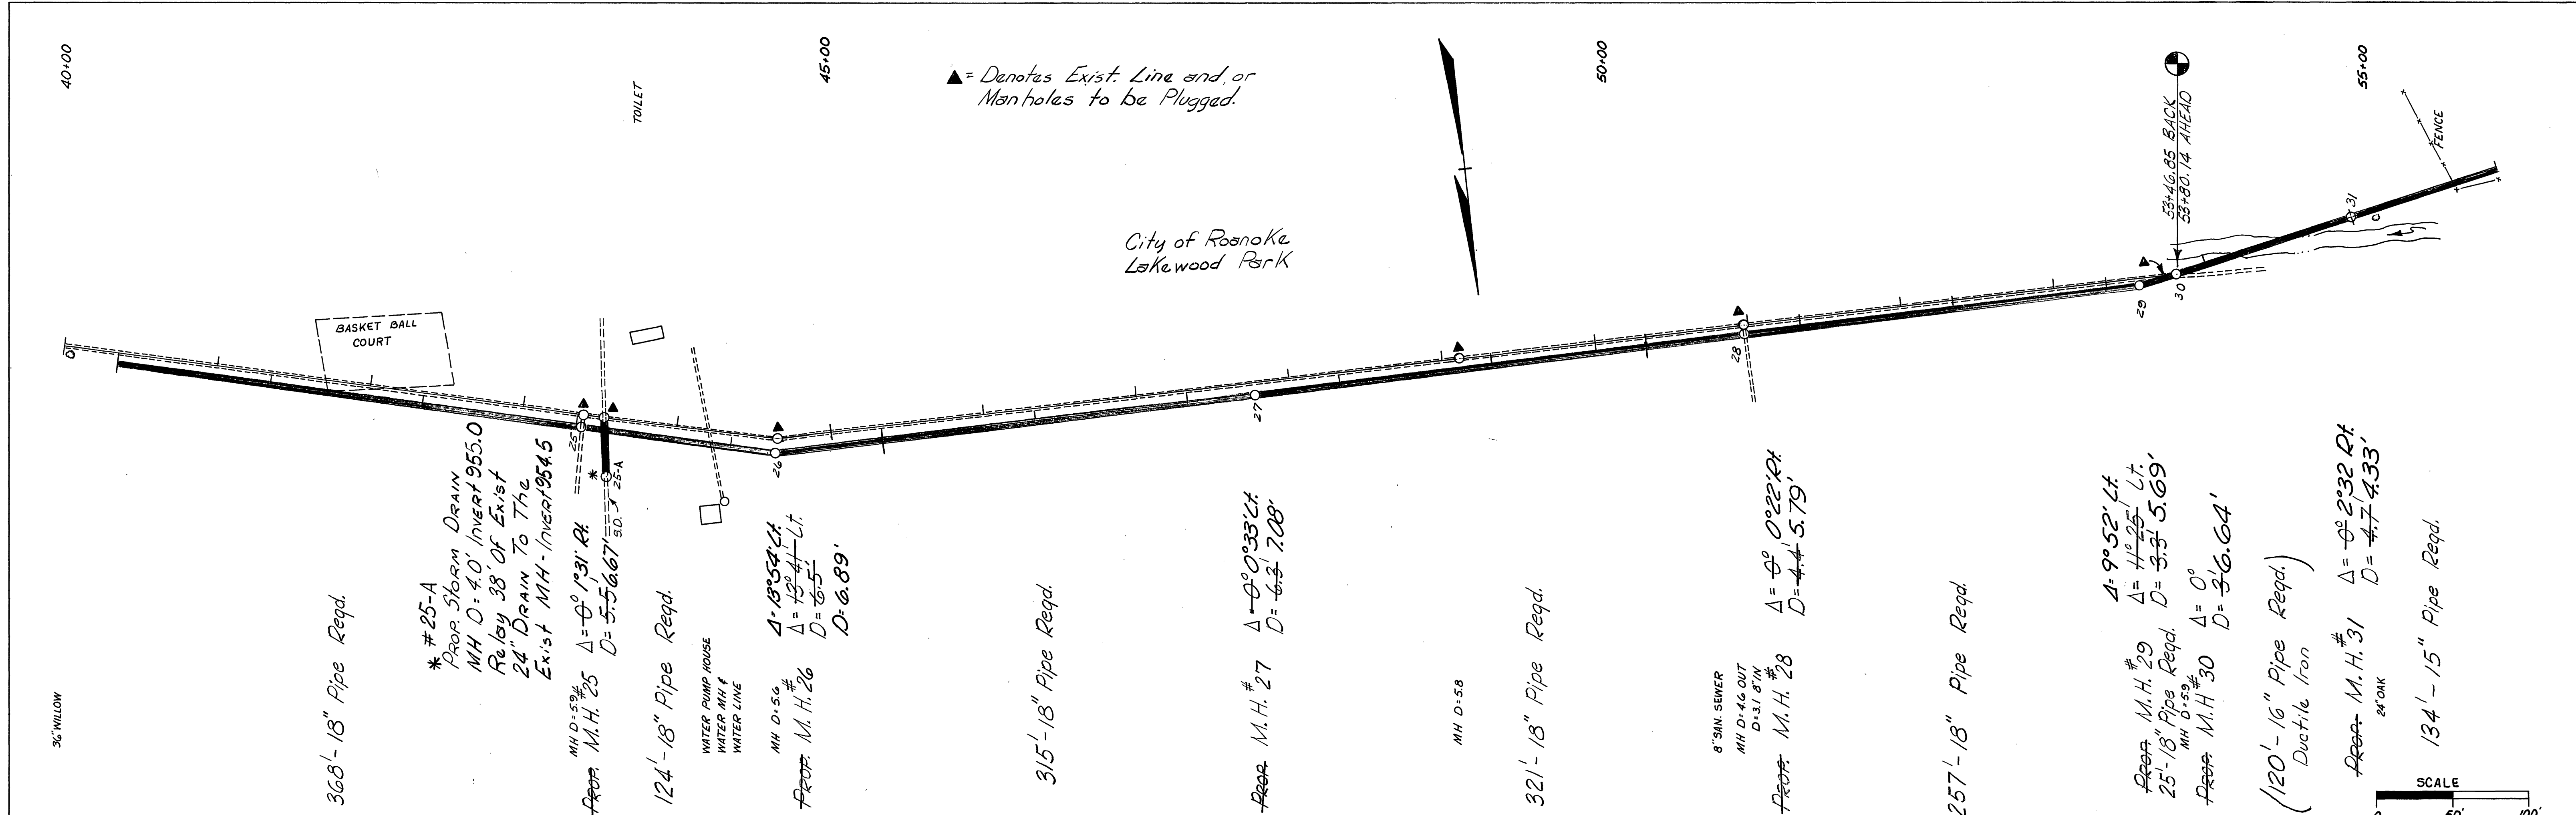


PLATE 1-PLAN, PROFILE O. P. R. & R. E. STANDARD
THE FREDERICK POST CO., CHICAGO