


PLAN
SURVISED BY
NOTED
NOTE BOOK
ALIGNMENT CHECKED
RT. OF WAY CHECKED
No.

PROFILE
SURVISED BY
NOTED
NOTE BOOK
GRADES CHECKED
S. M. & N. NOTED
STRUCTURE NOTATIONS CHECKED
No. 576

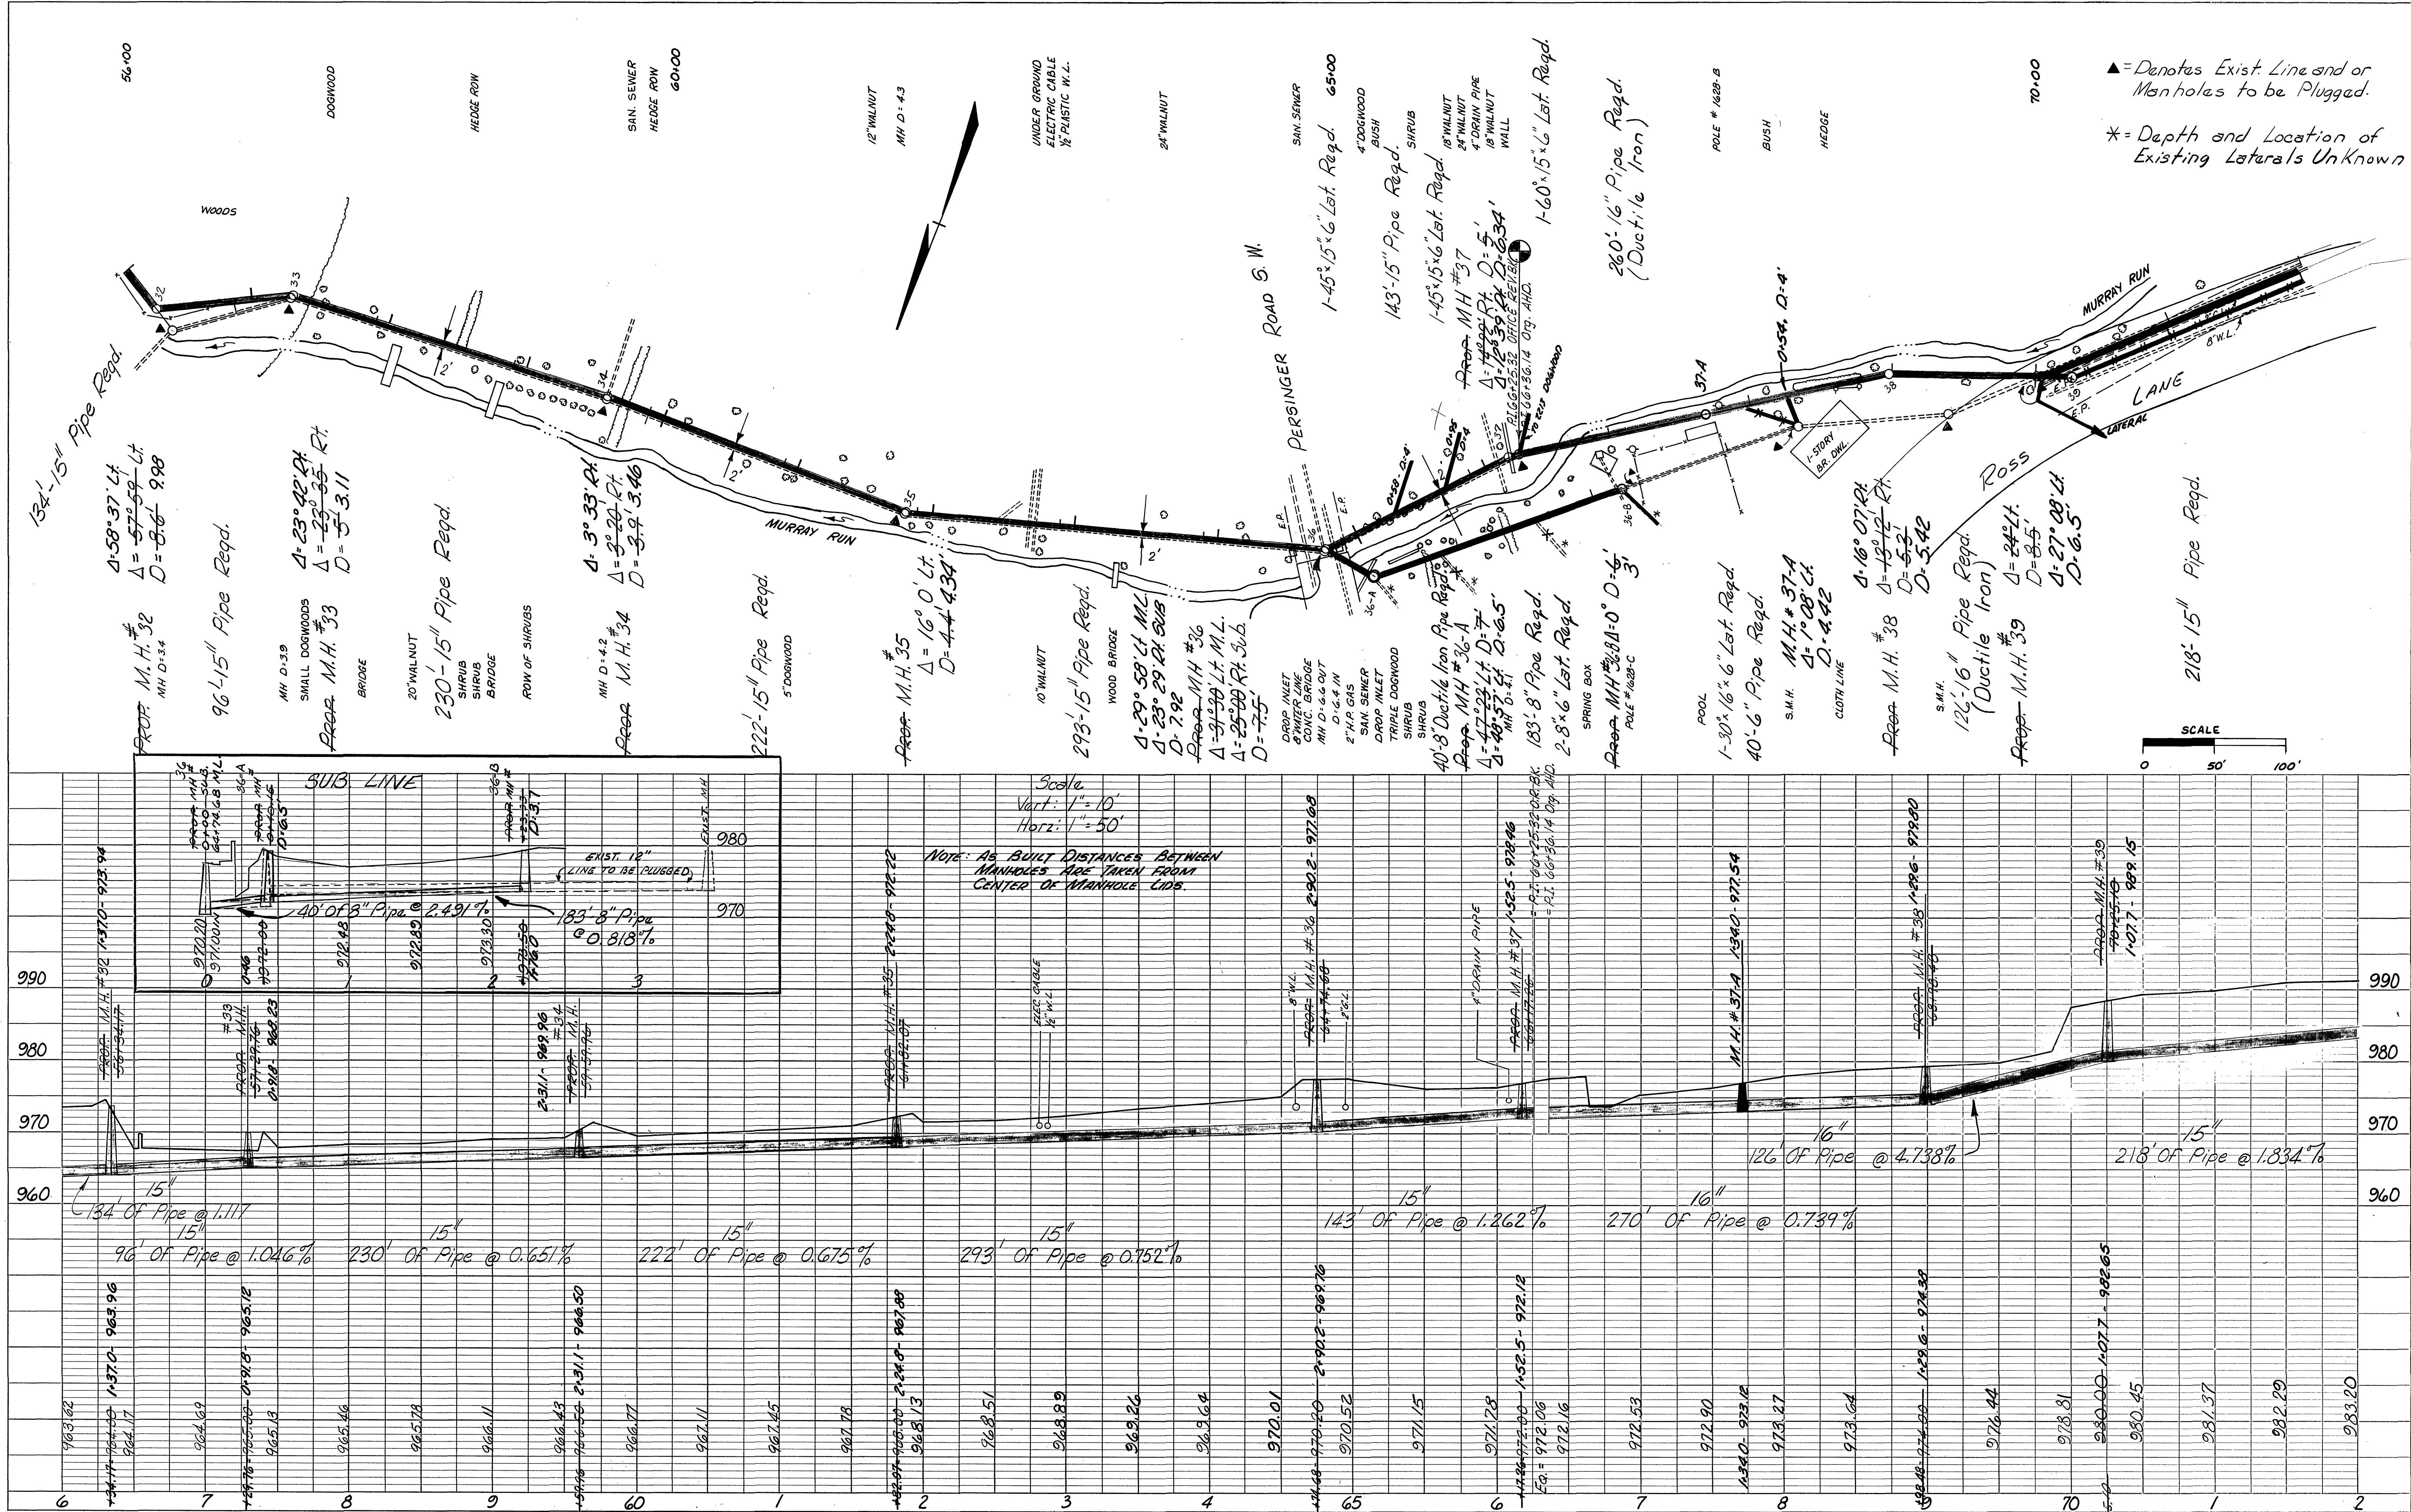

▲ = Denotes Exist. Line and or Manholes to be Plugged.
* = Depth and Location of Existing Laterals Unknown