




| REVISIONS | BY |
|-----------|----|
|           |    |
|           |    |
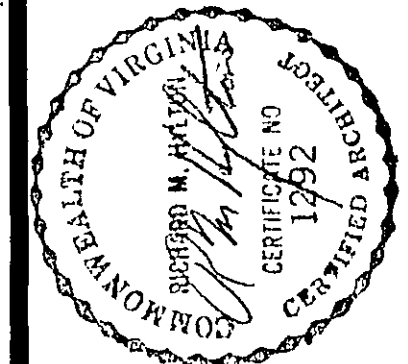


S I T E P L A N

OFFICE, SERVICE & WASH FACILITY

NATIONAL CAR RENTAL

ROANOKE, VIRGINIA

|             |              |
|-------------|--------------|
| DRAWN       | K M W        |
| CHECKED     | R M H        |
| DATE        | MAY 16, 1979 |
| SCALE       | 1" = 20'     |
| JOB NO.     |              |
| SHEET       | 1            |
| OF 3 SHEETS |              |

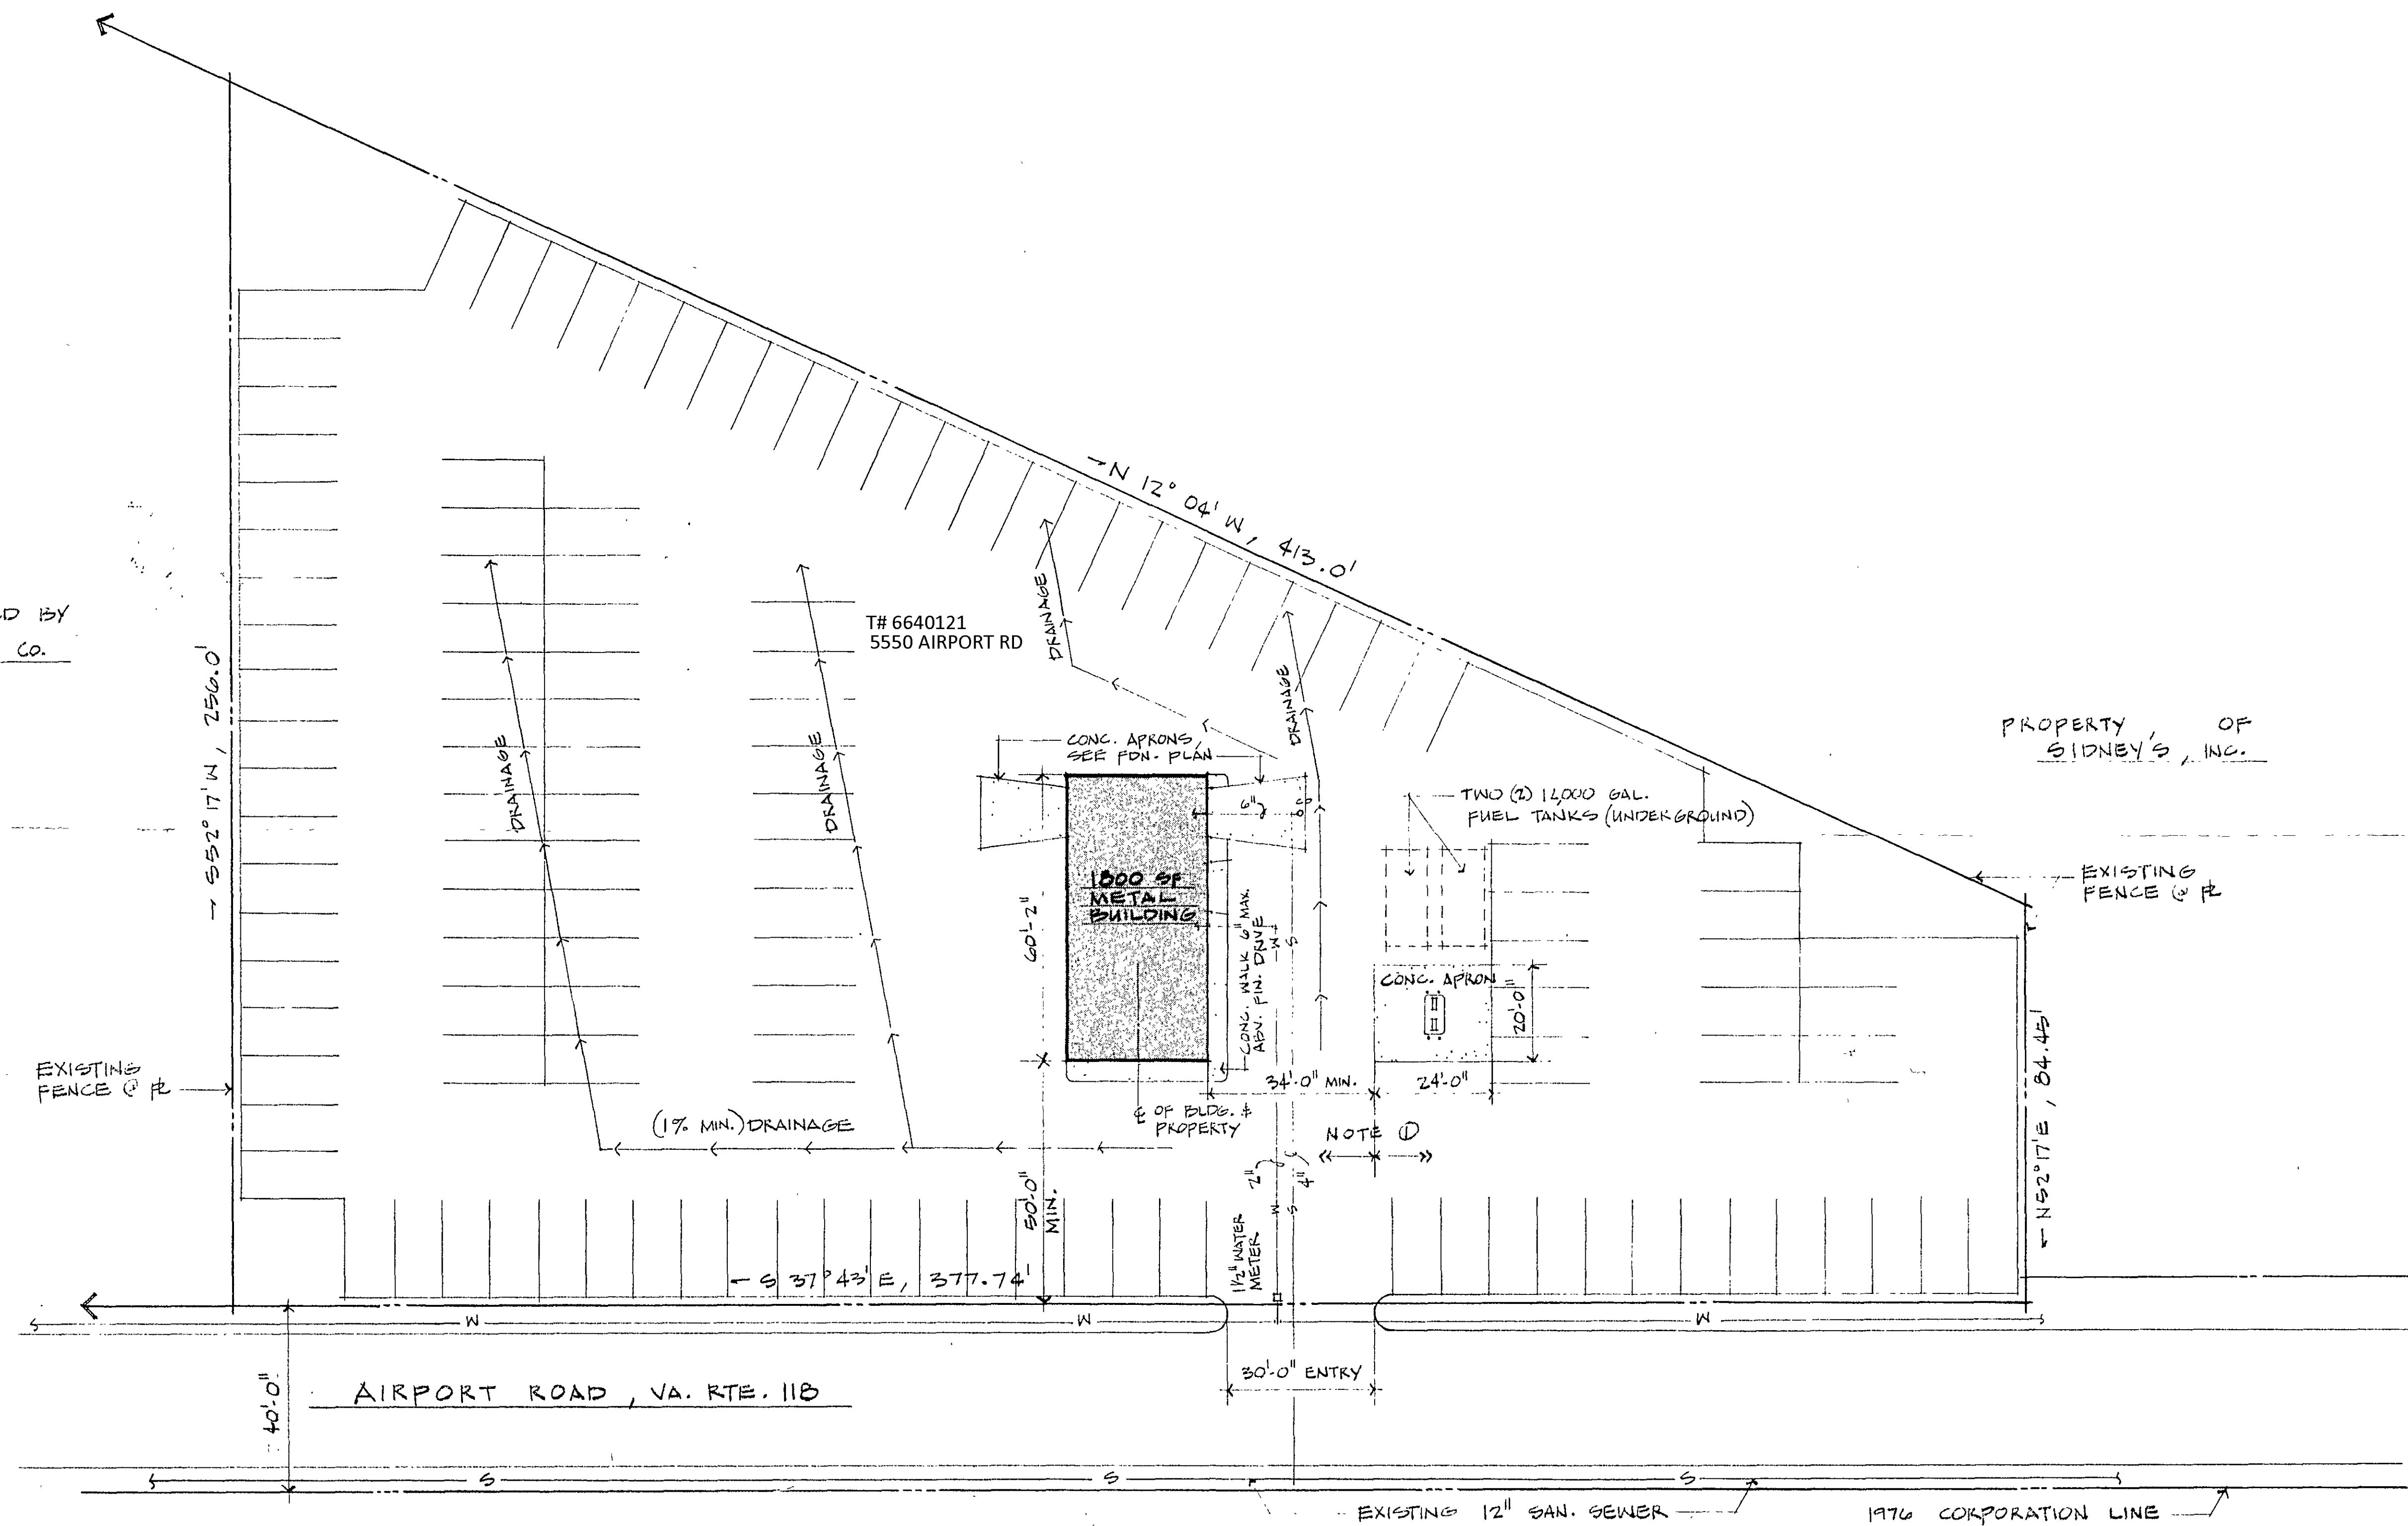

GENERAL NOTES

1. DBL. SURFACE TREATMENT PAVING, PRIME AND SEAL, ALL AREA WITHIN PROPERTY LINES. BASE TO BE 8" COMPACTED STONE AROUND BLDG. AT MAIN DRIVE AREAS, 6" STONE @ PARKING AREAS.
2. TOTAL PARKING SHOWN 121 SPACES. PARKING SPACES SHALL NOT BE MARKED, SHOWN ONLY FOR OWNER'S USE.

NATIONAL CAR RENTAL

239.20