

DATE:	05-05-03
REVISIONS	12-04-03
△	
△	
△	
△	


PIERSON
ENGINEERING
&
SURVEYING

P.O. BOX 311
1324 ROANOKE ROAD
DALEVILLE, VA 24083


(540) 966-3027 TEL
(540) 966-5906 FAX
e-mail: rplerson@rbnet.com

SUBDIVISION PLAN
FOR
NEW BARRENS COURT
ROANOKE COUNTY, VIRGINIA

GRADING &
E & S CONTROL
SHEET

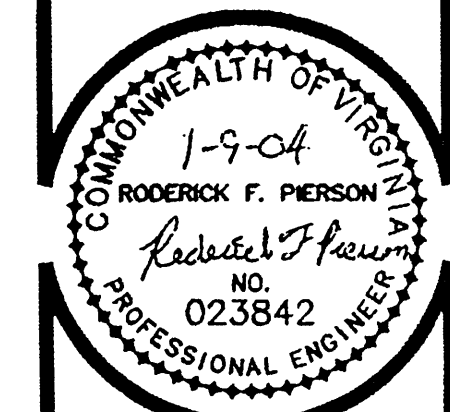

COMMISSION
R200350
SHEET
SH2

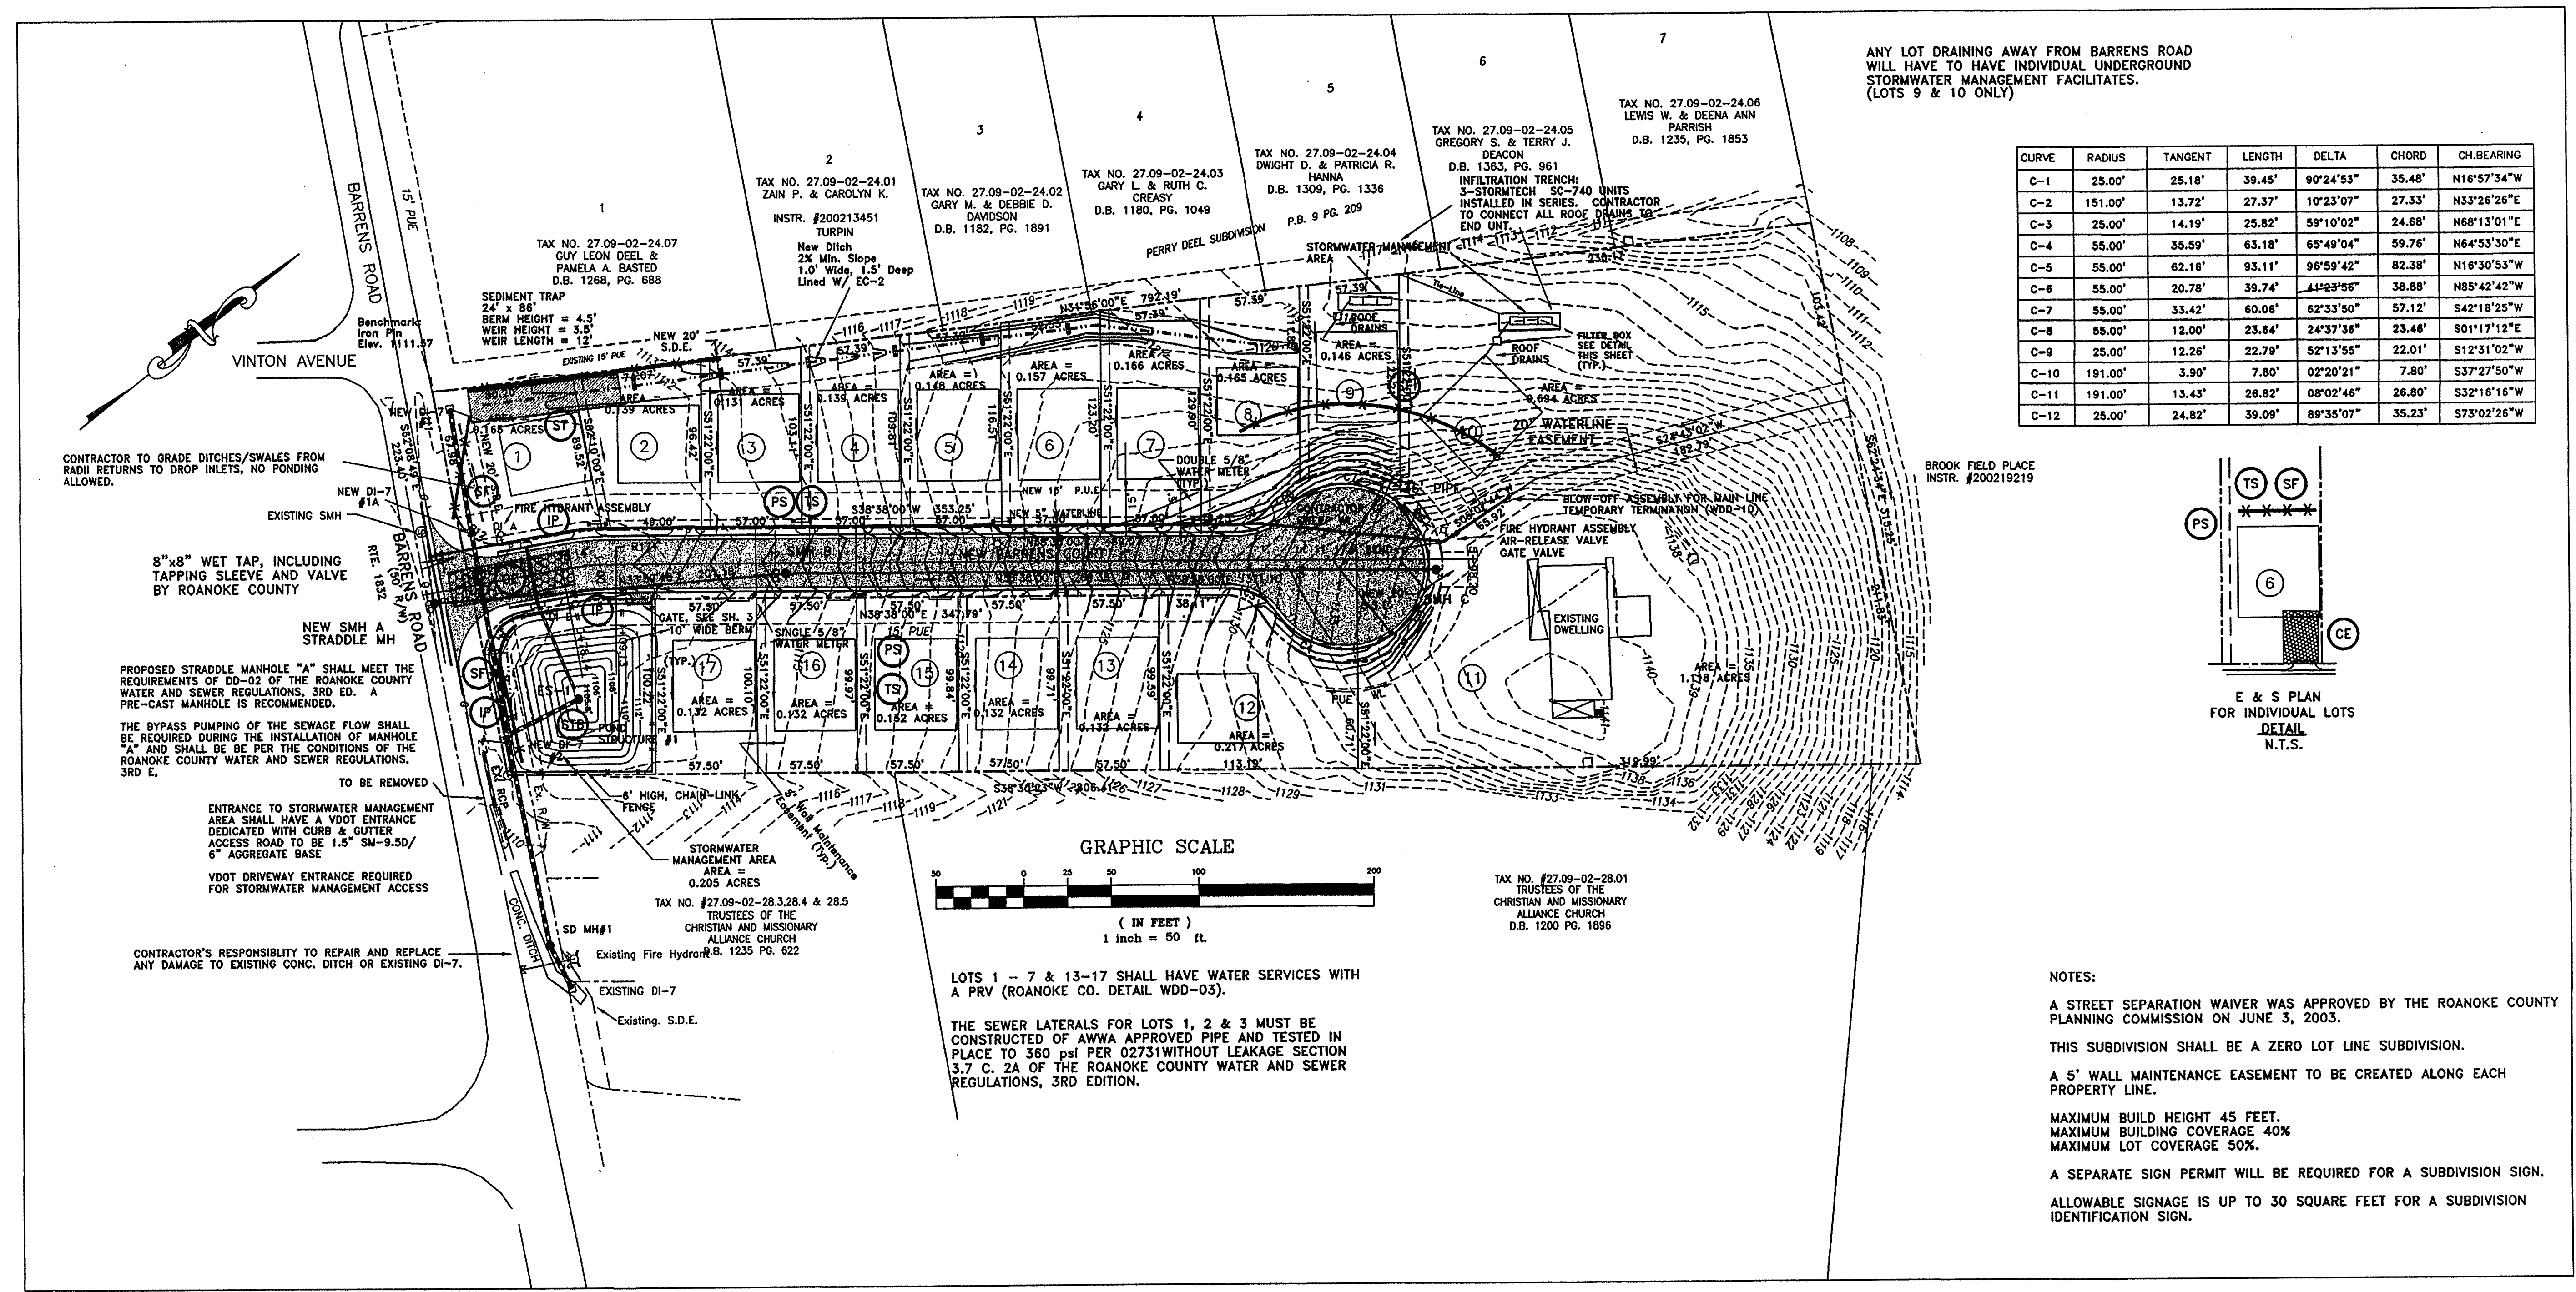

C/BARRENS ROAD/SH3