


DEMONSTRATION WATER PROJECT RURAL WATER SUPPLY SYSTEM

Prepared For

NEW HOPE WATER, INC.

ROANOKE COUNTY,

VIRGINIA

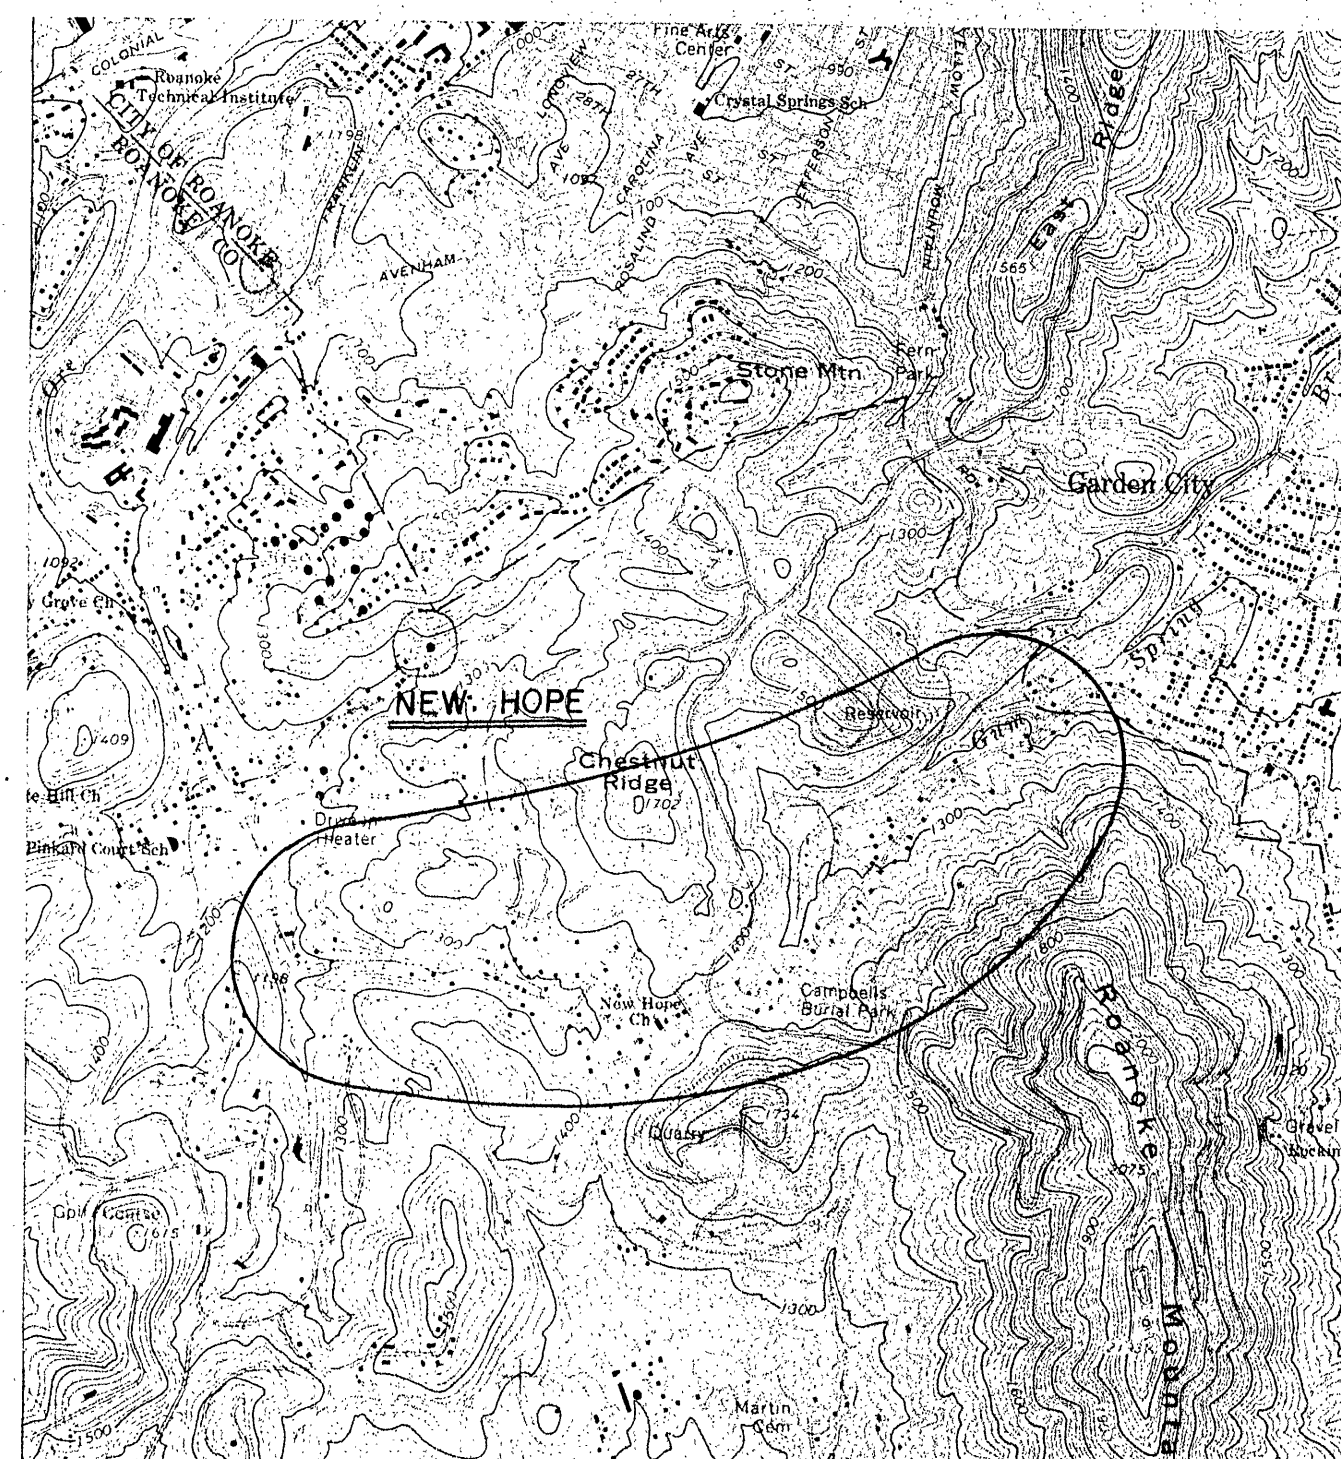

MARTIN CLIFFORD & ASSOCIATES
Consulting Engineers
STAFFORD, VA.

8-inch pipe	10,275 ft @ 2.00	20,550.00
8-inch valve	14 @ 250.00	3,500.00
2-inch pipe	2,250 ft @ 3.50	7,875.00
2-inch valve	2 @ 100.00	200.00
Two hydrants	@ 750.00	1,500.00
1 8-inch check valve		200.00
1 P.S., C.B. w/ 1-6" pipe		
1-200 gpm		
2-2000 gpm pump		12,500.00
10 x 12 ft		
51' Service to water @ 125.00		6,375.00
		103,925.00
Overhead 1-6" w/ 20'		20,780.00
Construction, etc.		8,500.00
		133,205.00

8-inch pipe	10,275 ft @ 3.44	35,200.00
8-inch valve & w/ 1/2, 14 @ 175.00		2,450.00
2-inch pipe, 2,250 ft @ 0.95		2,137.50
2-inch valve, 2 @ 75.00		150.00
Two hydrants, 2 @ 500.00		1,000.00
1-check valve @ 125.00		125.00
		40,962.50

F3-09
368