


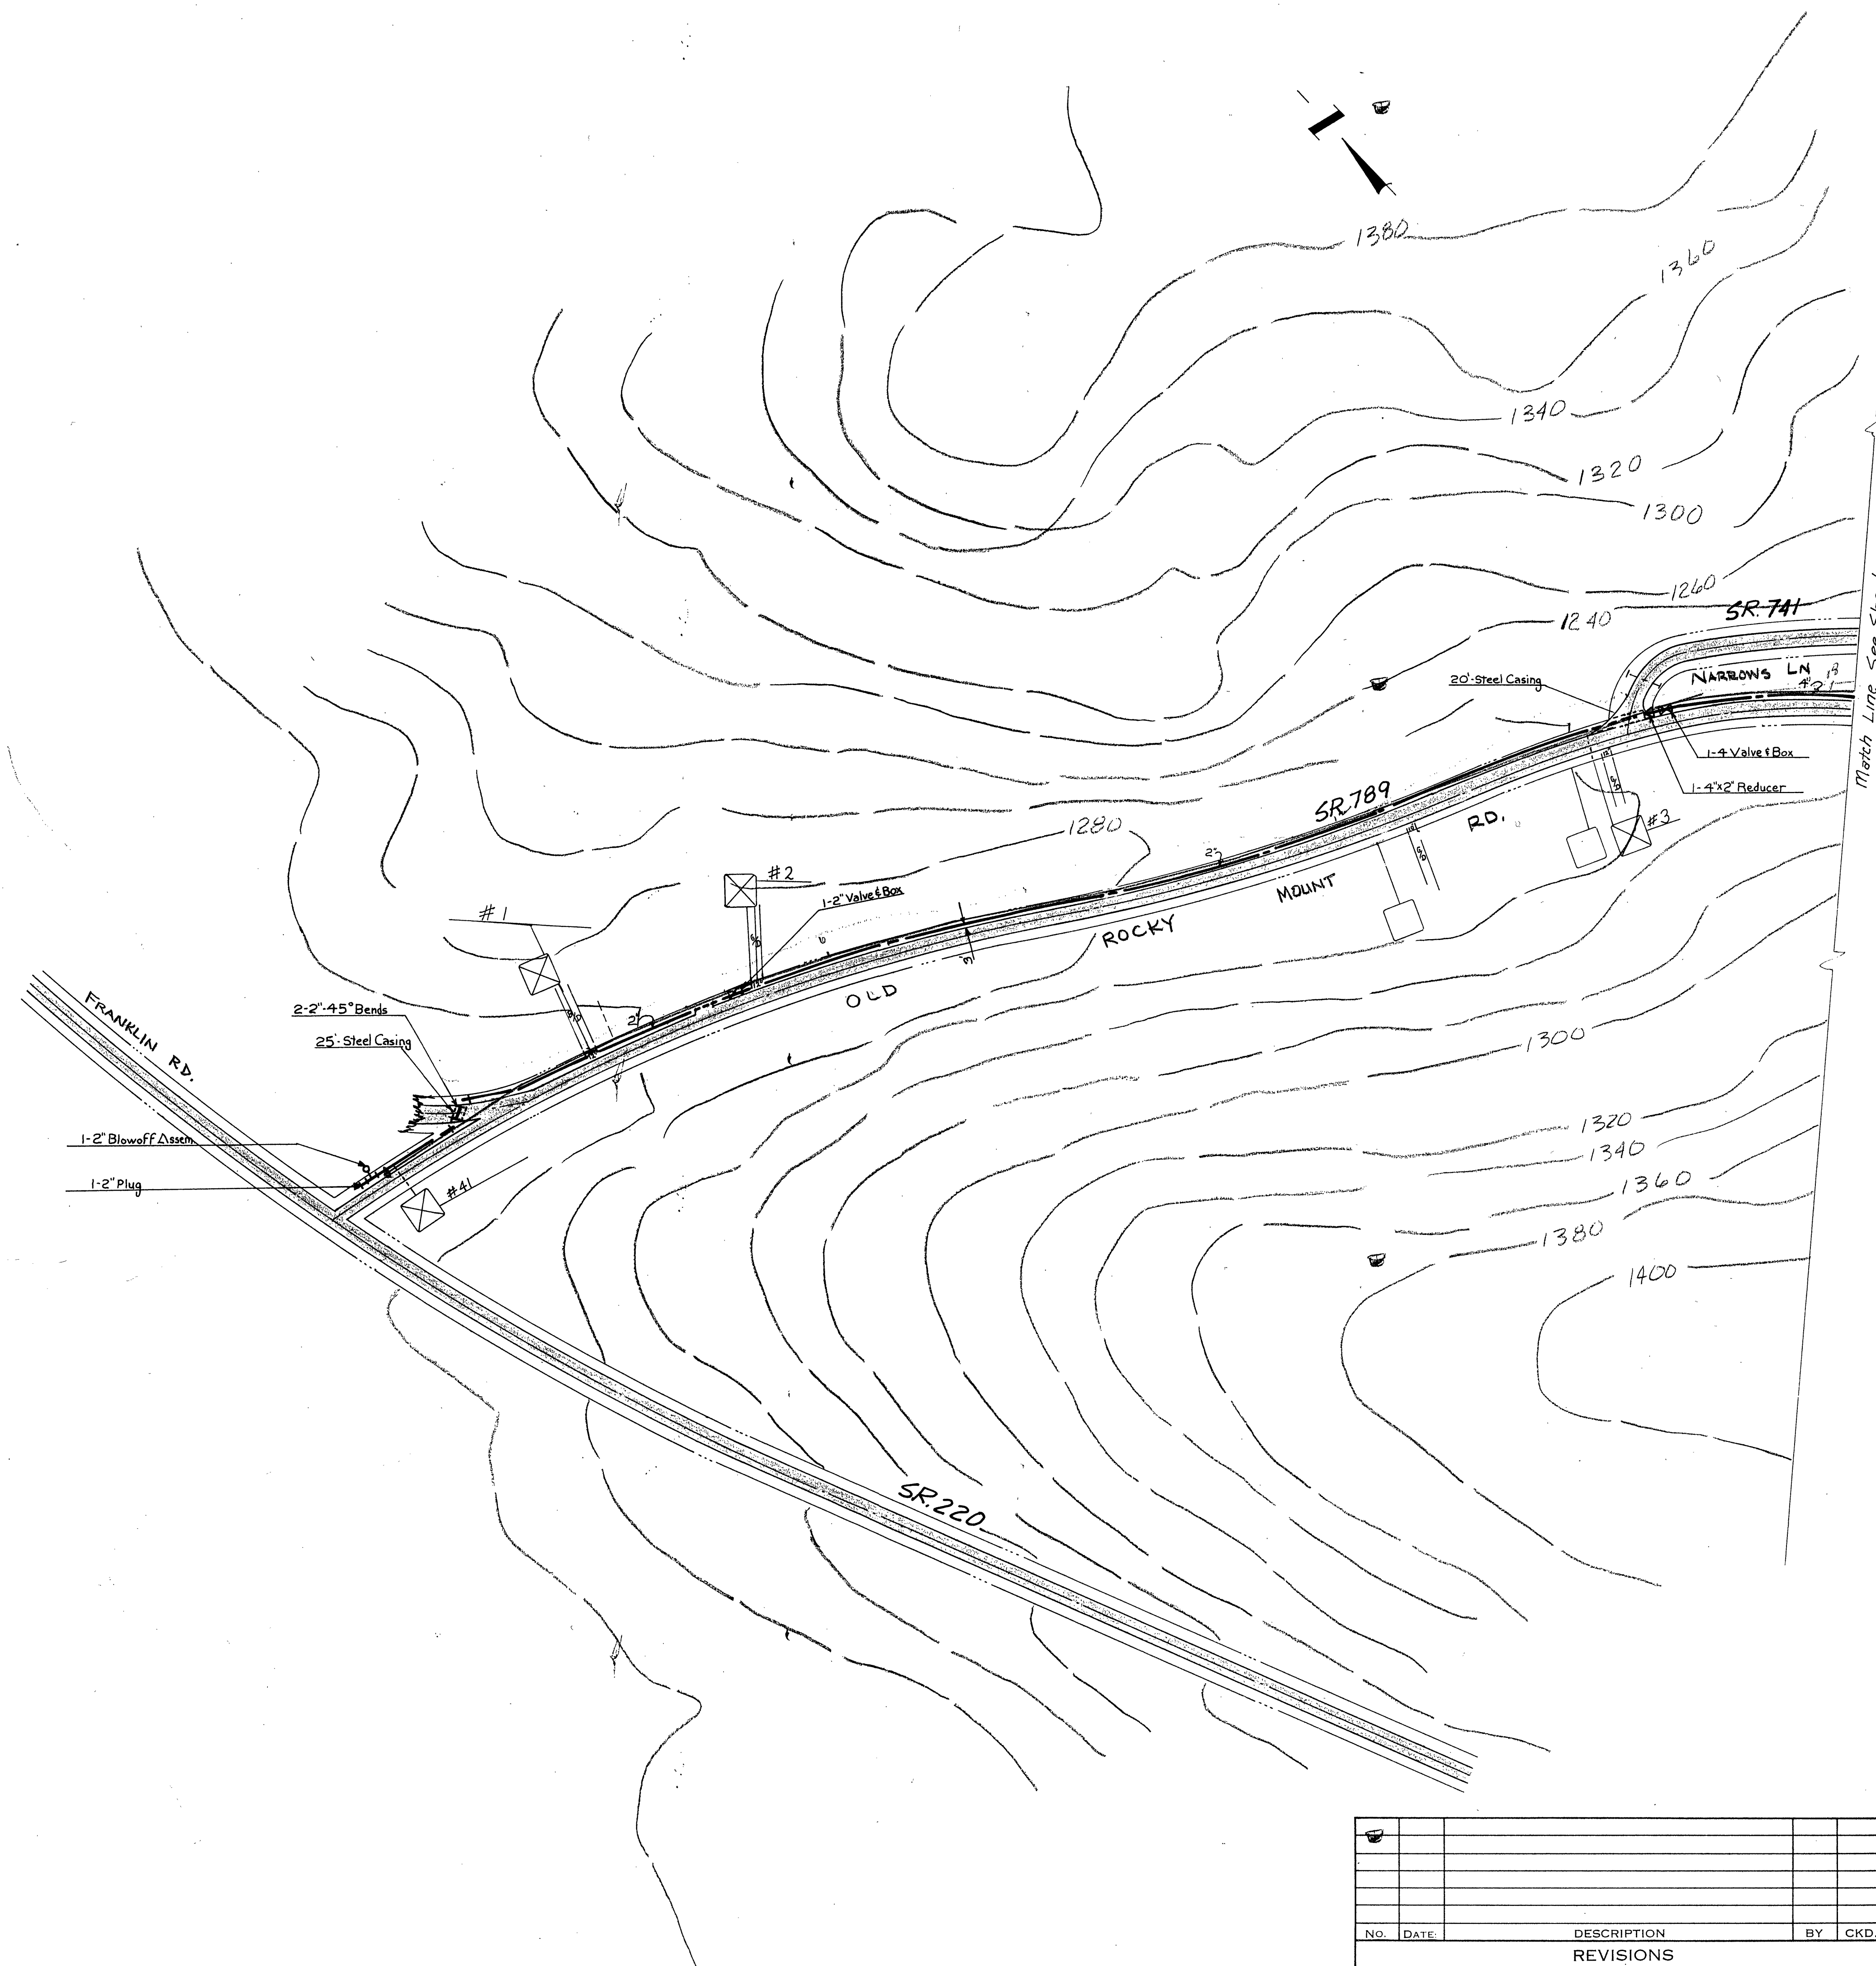

					
NO.	DATE:	DESCRIPTION			BY
REVISIONS					

MARTIN, CLIFFORD & ASSOCIATES
Engineers and Consultants
P.O. BOX 216, STAFFORD, VIRGINIA 22554

DEMONSTRATION WATER PROJECT
RURAL WATER SUPPLY SYSTEM
FOR
NEW HOPE WATER, INC.

ROANOKE COUNTY, VIRGINIA

DES. D.M.M.		JOB NO. 6923-13A
--------------------	--	-------------------------

CD.	DRWN. J.T	DATE: AUG 1971	SHEET No. 2
-----	-----------	----------------	-------------

APP. D.M.M. SCALE: 1"=100' OF 6 SHEET