


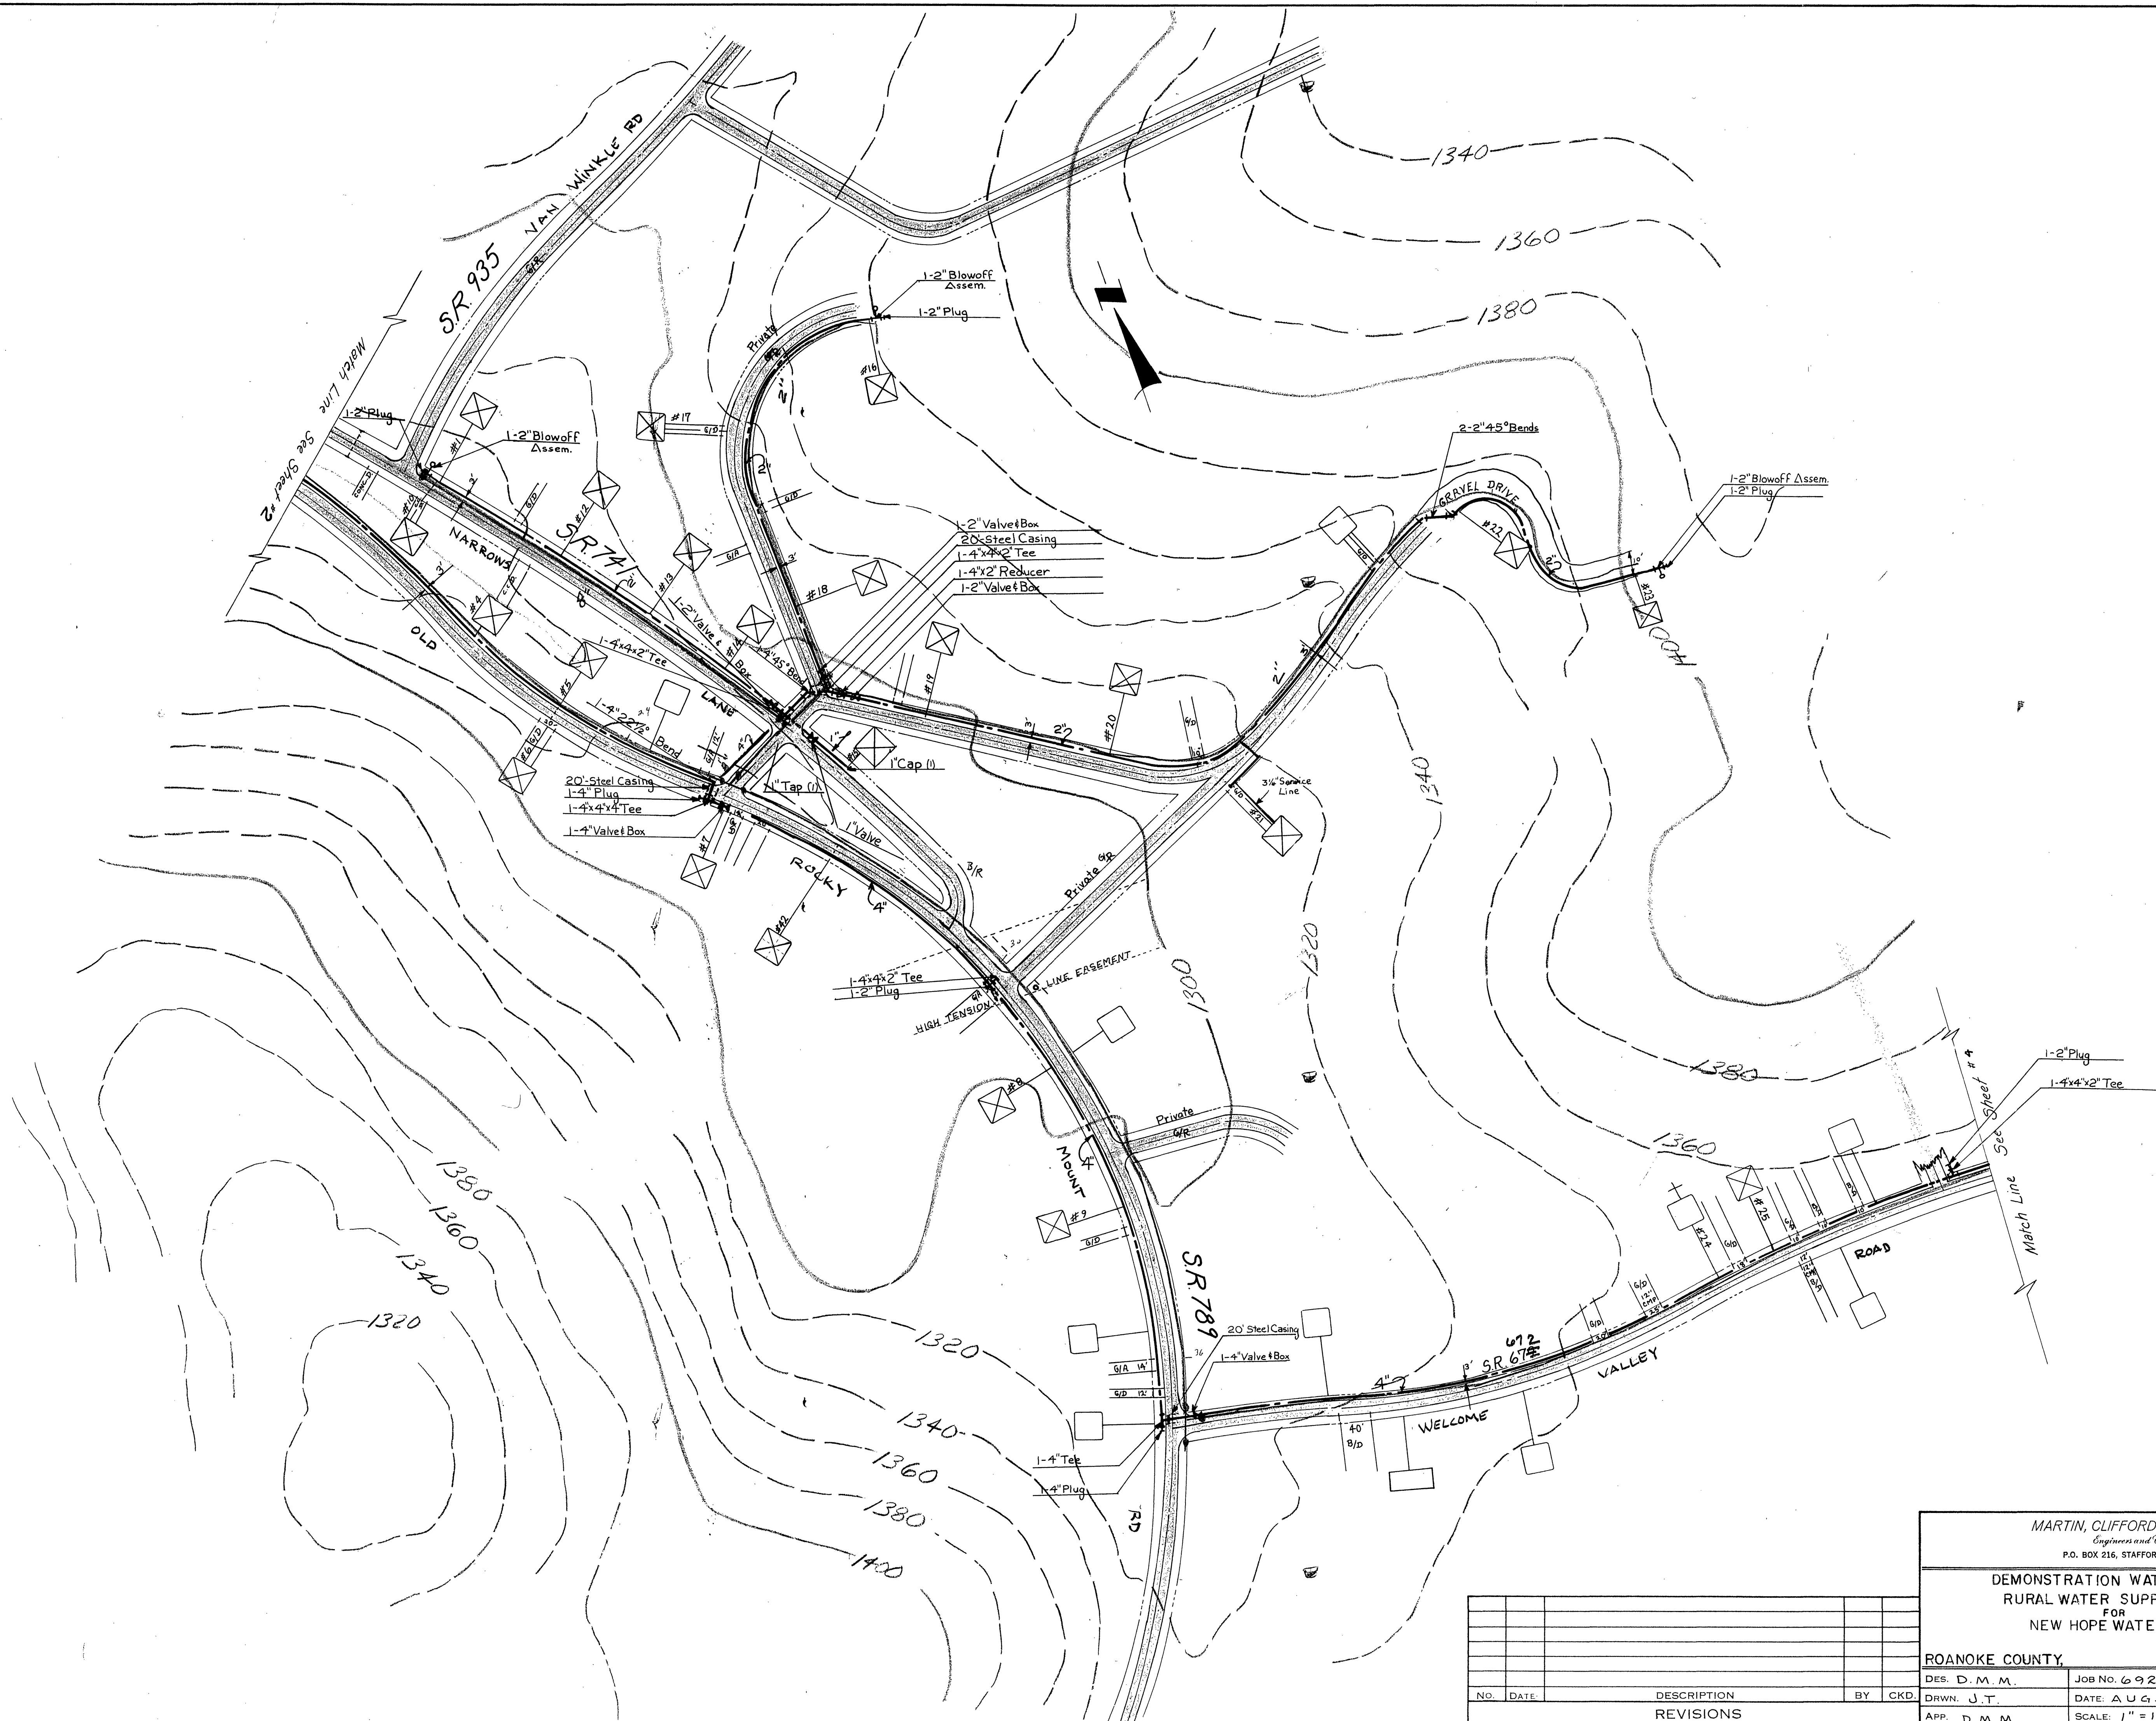

REVISIONS			
NO.	DATE	DESCRIPTION	BY CKD.

MARTIN, CLIFFORD & ASSOCIATES
Engineers and Consultants
P.O. BOX 216, STAFFORD, VIRGINIA 22554

DEMONSTRATION WATER PROJECT
RURAL WATER SUPPLY SYSTEM
FOR
NEW HOPE WATER, INC.

ROANOKE COUNTY, VIRGINIA

DES. D. M. M. JOB NO. 6923-13A
DRWN. J. T. DATE: AUG. 1971
APP. D. M. M. SCALE: 1" = 100'

SHEET No. 3
OF 6 SHEETS