
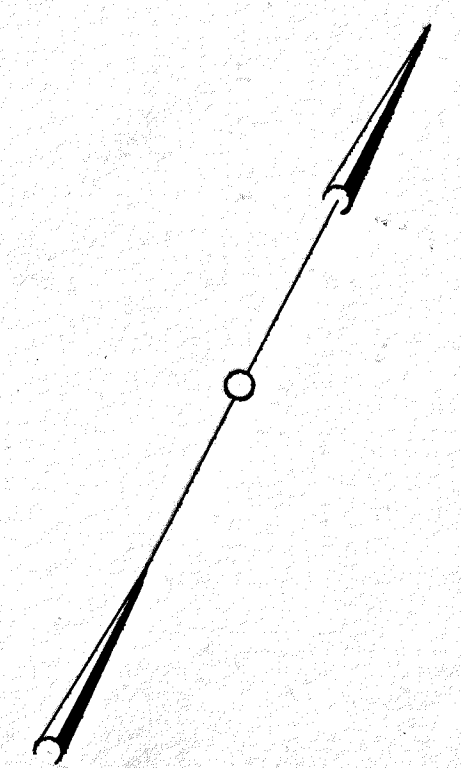


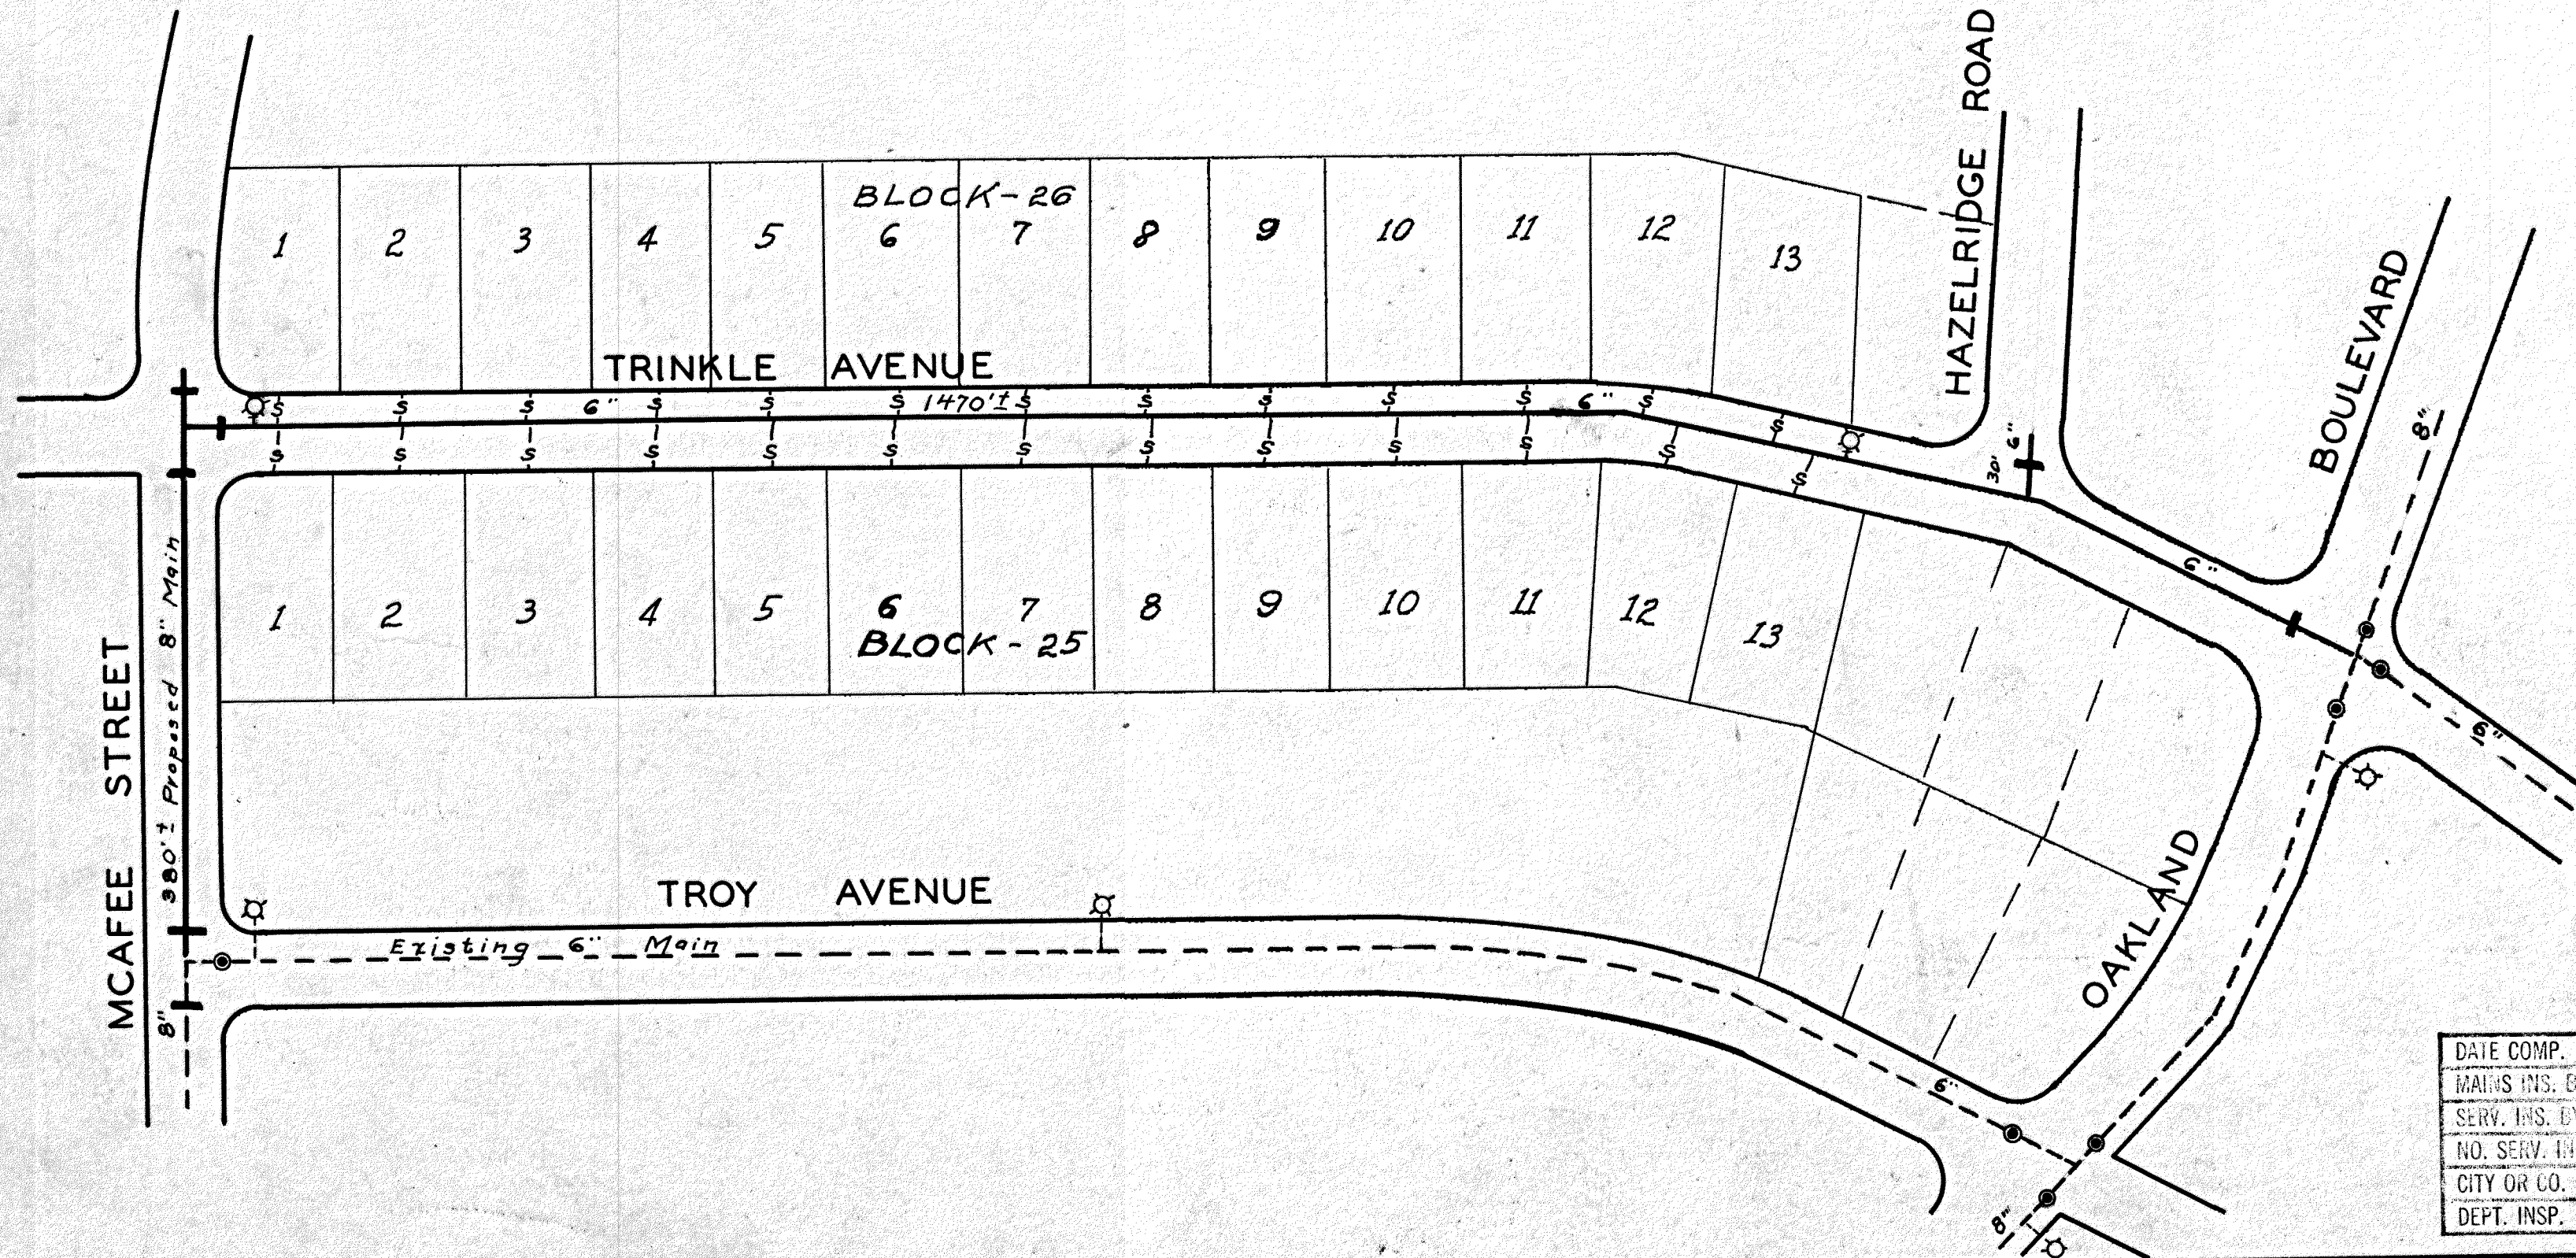

W. R. Ruston
MGR. ROANOKE WATER DEPT.

J. R. Hildebrand
AGENT FOR ROANOKE PLANNING COMM.

H. Clifton Boyles
CITY ENGINEER OF ROANOKE, VA.

Joe J. W. Smith
DIRECTOR OF PUBLIC WORKS

5-29-56
DATE

5-29-56
DATE

5-29-56
DATE

5-29-56
DATE

WILLIAM FLEMING
COURT Map No. 2

DATE COMP.	8-14-56
MAINS INS. BY	R.W.D.
SERV. INS. BY	R.W.D.
NO. SERV. INS.	—
CITY OR CO.	City
DEPT. INSP.	B.P.H.

WATER DEPARTMENT
CITY OF ROANOKE, VA.
NININGER EXTENSION

SCALE- 1"=100'
DRAWN BY E.L.A. MAY, 28, 1956

On Dist. Map 56-25