


PLAN	SURVEYED	DATE
	PLOTTED	BY
NO.	NOTE BOOK	NO.
	REVISIONS	NO.

PROFILE	SURVEYED	DATE
	PLOTTED	BY
NO.	NOTE BOOK	NO.
	REVISIONS	NO.

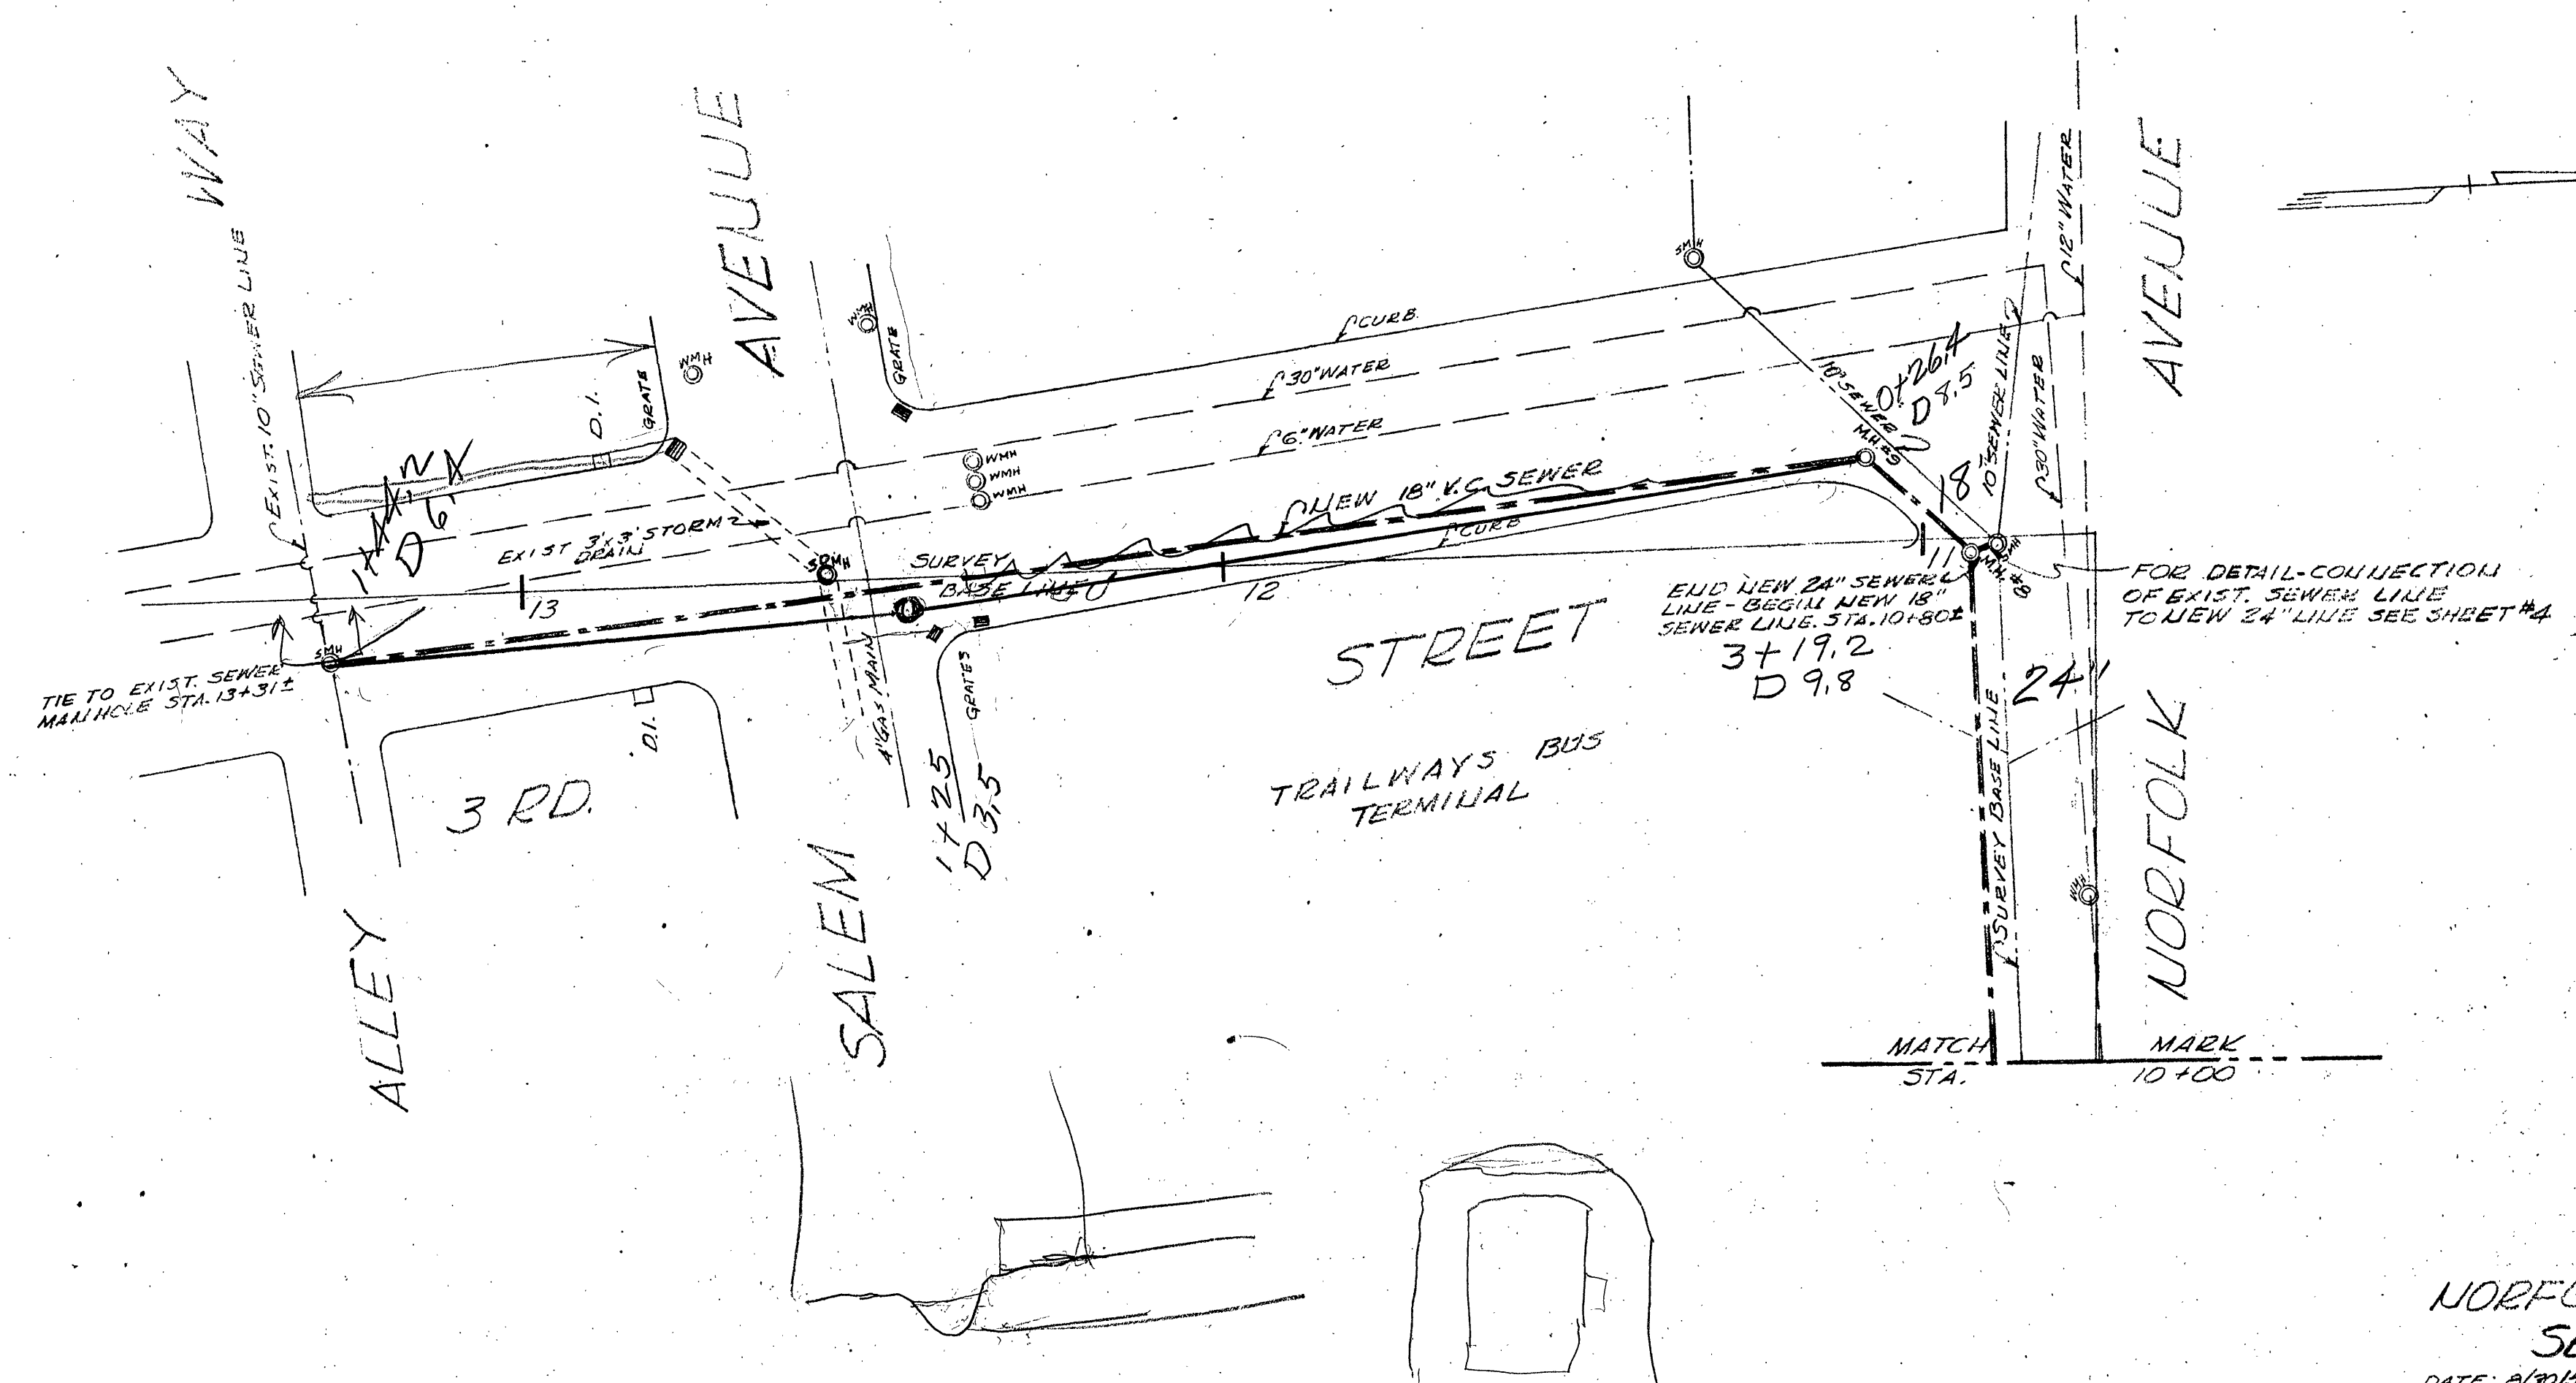

PLANS
FOR
NORFOLK AVENUE
SEWER
DATE: 8/20/56 SCALE: 1" = 20'

