


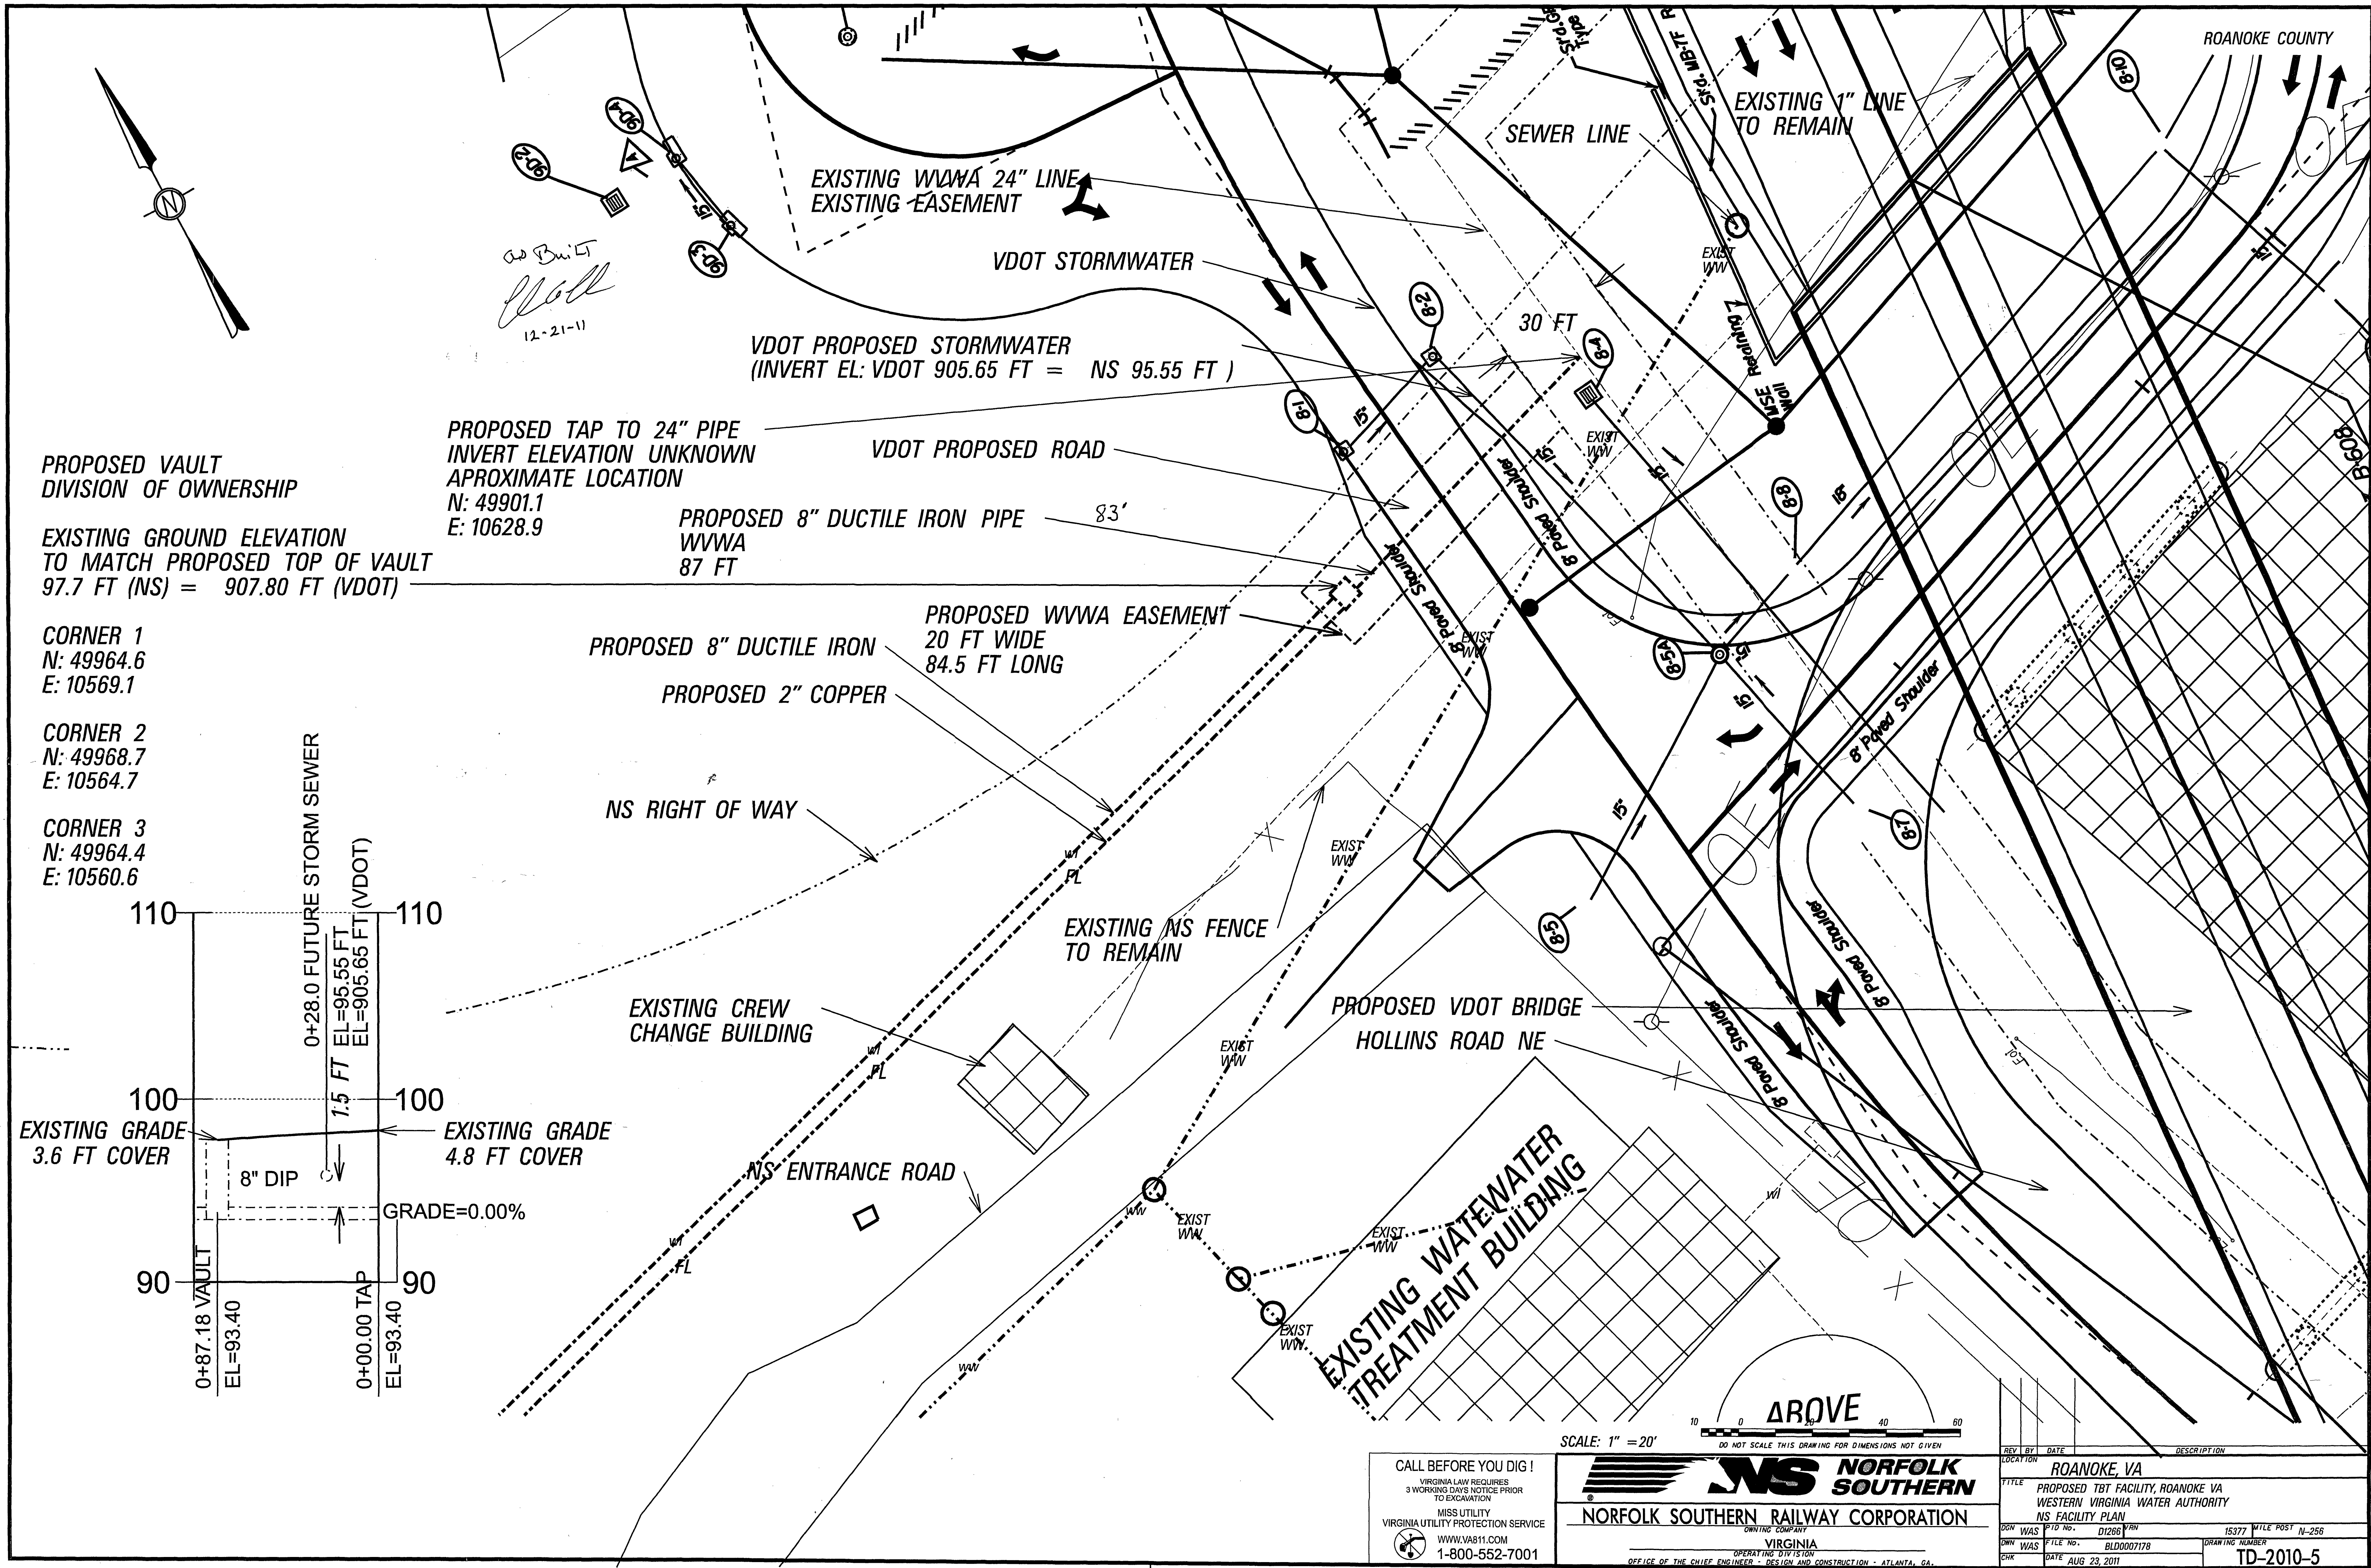

PROPOSED VAULT
DIVISION OF OWNERSHIP

EXISTING GROUND ELEVATION
TO MATCH PROPOSED TOP OF VAULT
97.7 FT (NS) = 907.80 FT (VDOT)

CORNER 1
N: 49964.6
E: 10569.1

CORNER 2
N: 49968.7
E: 10564.7

CORNER 3
N: 49964.4
E: 10560.6

PROPOSED TAP TO 24" PIPE
INVERT ELEVATION UNKNOWN
APPROXIMATE LOCATION
N: 49901.1
E: 10628.9

PROPOSED 8" DUCTILE IRON PIPE
WWWA
87 FT

PROPOSED 8" DUCTILE IRON
PROPOSED 2" COPPER

PROPOSED WWA EASEMENT
20 FT WIDE
84.5 FT LONG


NS RIGHT OF WAY

EXISTING NS FENCE
TO REMAIN

EXISTING CREW
CHANGE BUILDING

PROPOSED VDOT BRIDGE
HOLLINS ROAD NE

EXISTING WASTEWATER
TREATMENT BUILDING

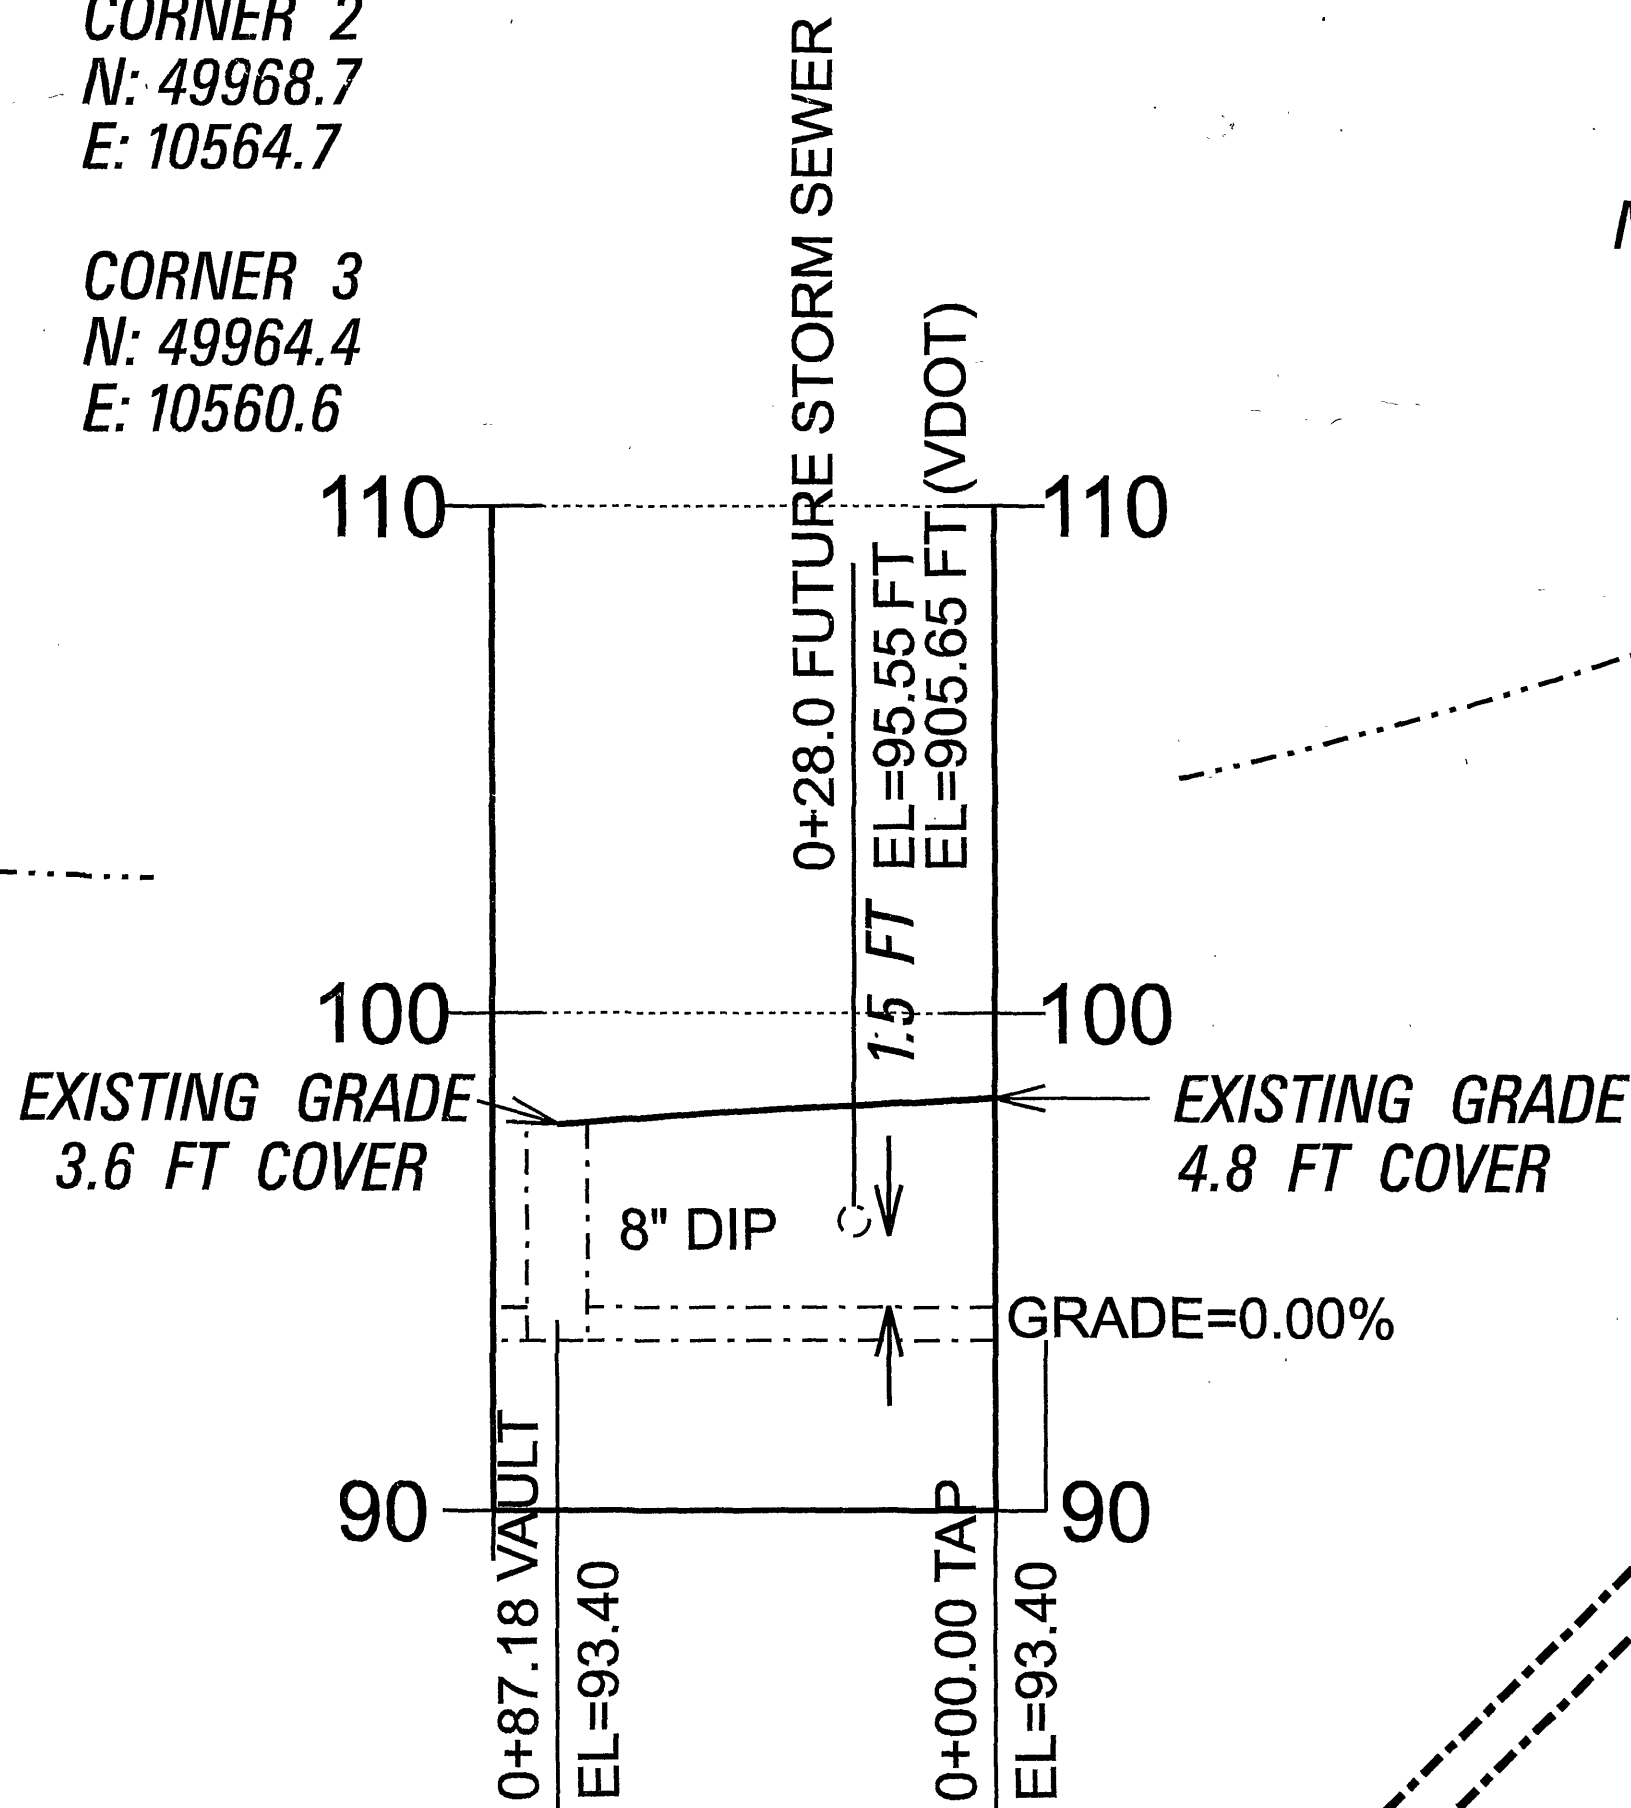

CALL BEFORE YOU DIG!
VIRGINIA LAW REQUIRES
3 WORKING DAYS NOTICE PRIOR
TO EXCAVATION
MIS UTILITY
VIRGINIA UTILITY PROTECTION SERVICE
WWW.VA811.COM
1-800-552-7001

SCALE: 1" = 20'

NORFOLK SOUTHERN
NORFOLK SOUTHERN RAILWAY CORPORATION
VIRGINIA
OFFICE OF THE CHIEF ENGINEER - DESIGN AND CONSTRUCTION - ATLANTA, GA.

REV	BY	DATE	DESCRIPTION
LOCATION: ROANOKE, VA

TITLE: PROPOSED TBT FACILITY, ROANOKE VA

OWNER: WESTERN VIRGINIA WATER AUTHORITY

NS FACILITY PLAN

DATE: AUG 23, 2011

15377 MILE POST N-256

FILE NO. BLD0007178

DRAWING NUMBER

TD-2010-5

