


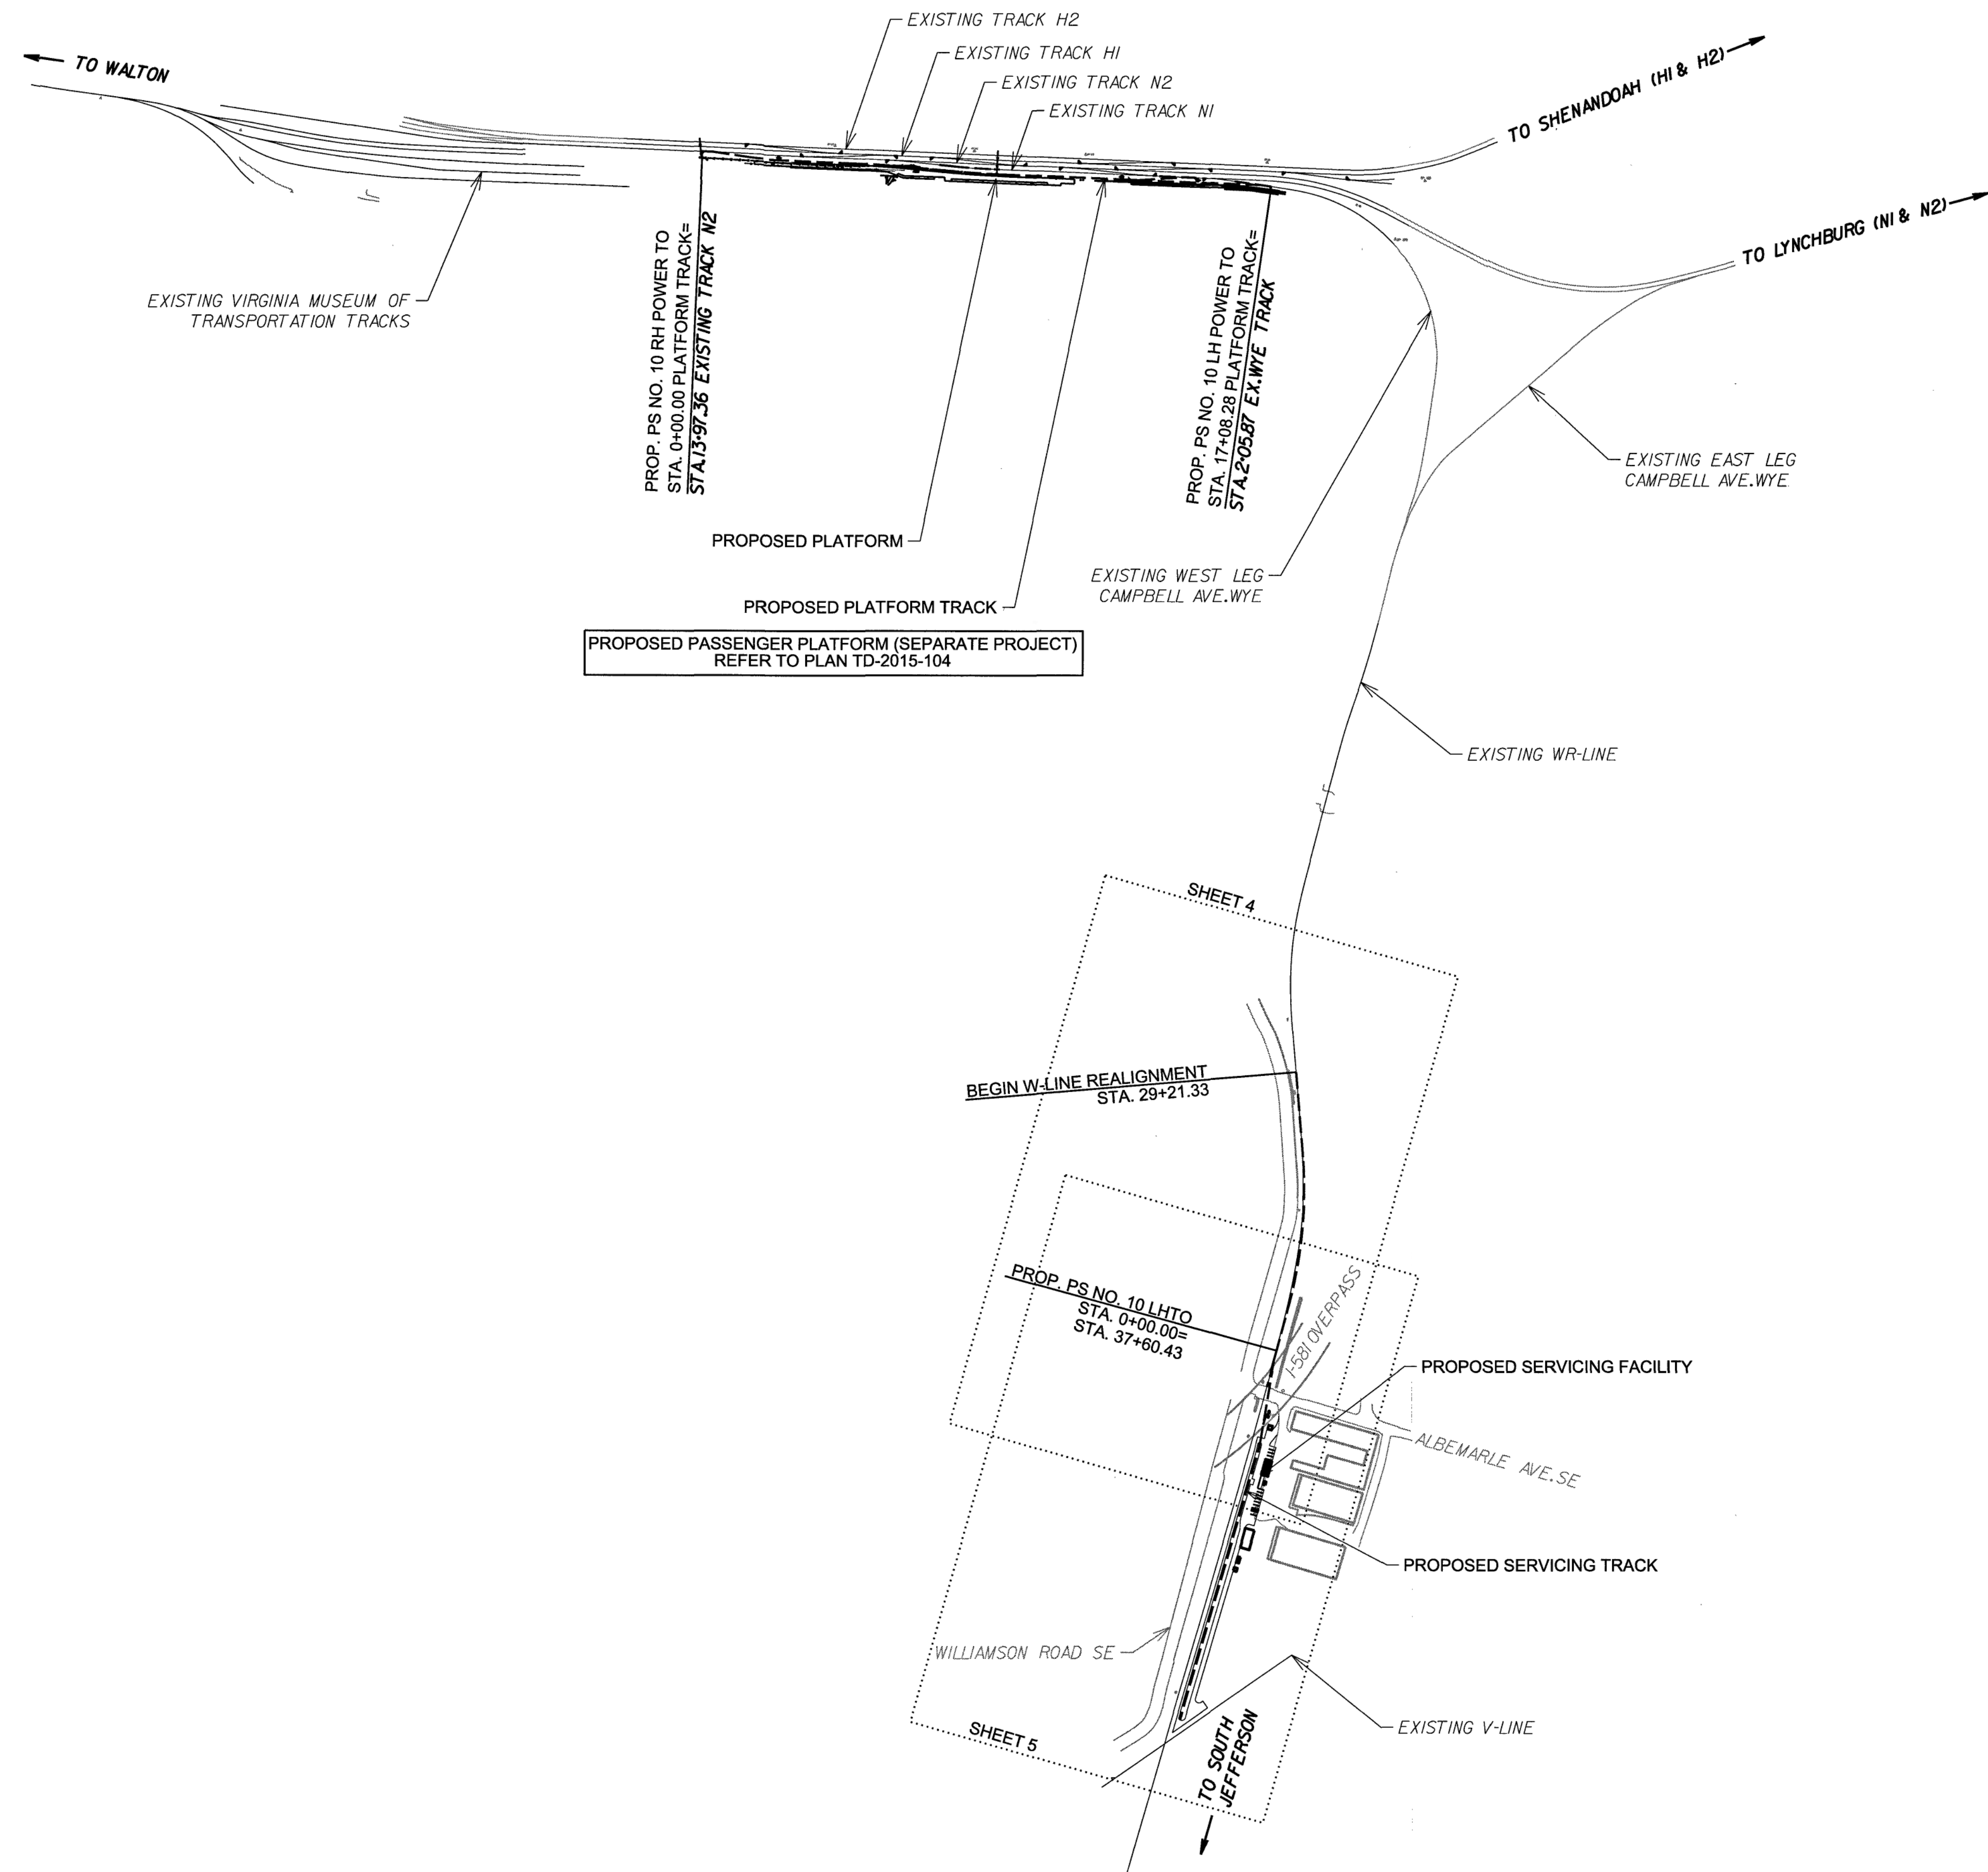

SCALE: 1" = 300'

150' 0 300' 600' 900'

DO NOT SCALE THIS DRAWING FOR DIMENSIONS NOT GIVEN


PROJECT NO: 13016

DATE:

DRAWN BY: EVJ

CHECKED BY: HAC

REVISIONS:

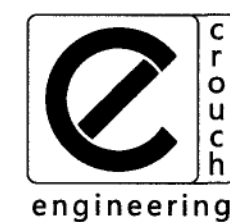

CROUCH ENGINEERING®

428 WILSON PIKE CIRCLE

BRENTWOOD, TN 37027

PHONE NO. (615) 791-0630

COPYRIGHT CROUCH ENGINEERING® ALL RIGHTS RESERVED.
REPRODUCTION AND DISTRIBUTION ONLY UNDER PERMISSION AND LICENSE BY CROUCH ENGINEERING.
FOR PERMISSION, CONTACT HARVEY A. CROUCH.

NORFOLK SOUTHERN

NORFOLK SOUTHERN RAILWAY COMPANY

OPERATING DIVISION

POCAHONTAS

OFFICE OF THE CHIEF ENGINEER - DESIGN AND CONSTRUCTION - ATLANTA, GA.

BY: EVJ/05/20/16 ADDED NOTES

REV: 01 DATE: 05/20/16 DESCRIPTION:

LOCATION: ROANOKE, VIRGINIA

TITLE: PROPOSED SERVICING FACILITY - ALBEMARLE AVENUE

PROJECT OVERVIEW

DESIGN: EVJ FILE NO.: D1940 SCALE: V-10-VA2A (15380) TITLE POST: WR 0.73

DRAWN: EVJ FILE NO.: CRS0129781 DRAWING NUMBER:

CHECKED: BLP DATE: APRIL 28, 2016 TD-2015-105-R1

CADD FILE:

SHEET 3 OF 46