
65,062 SF


219,691 SF

176,266 SF

3.38

May bouther Townson and the second of the se

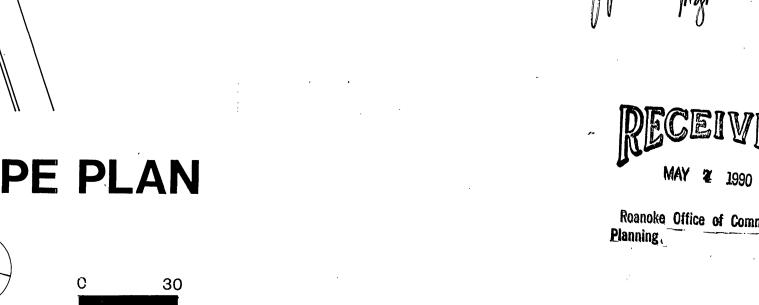

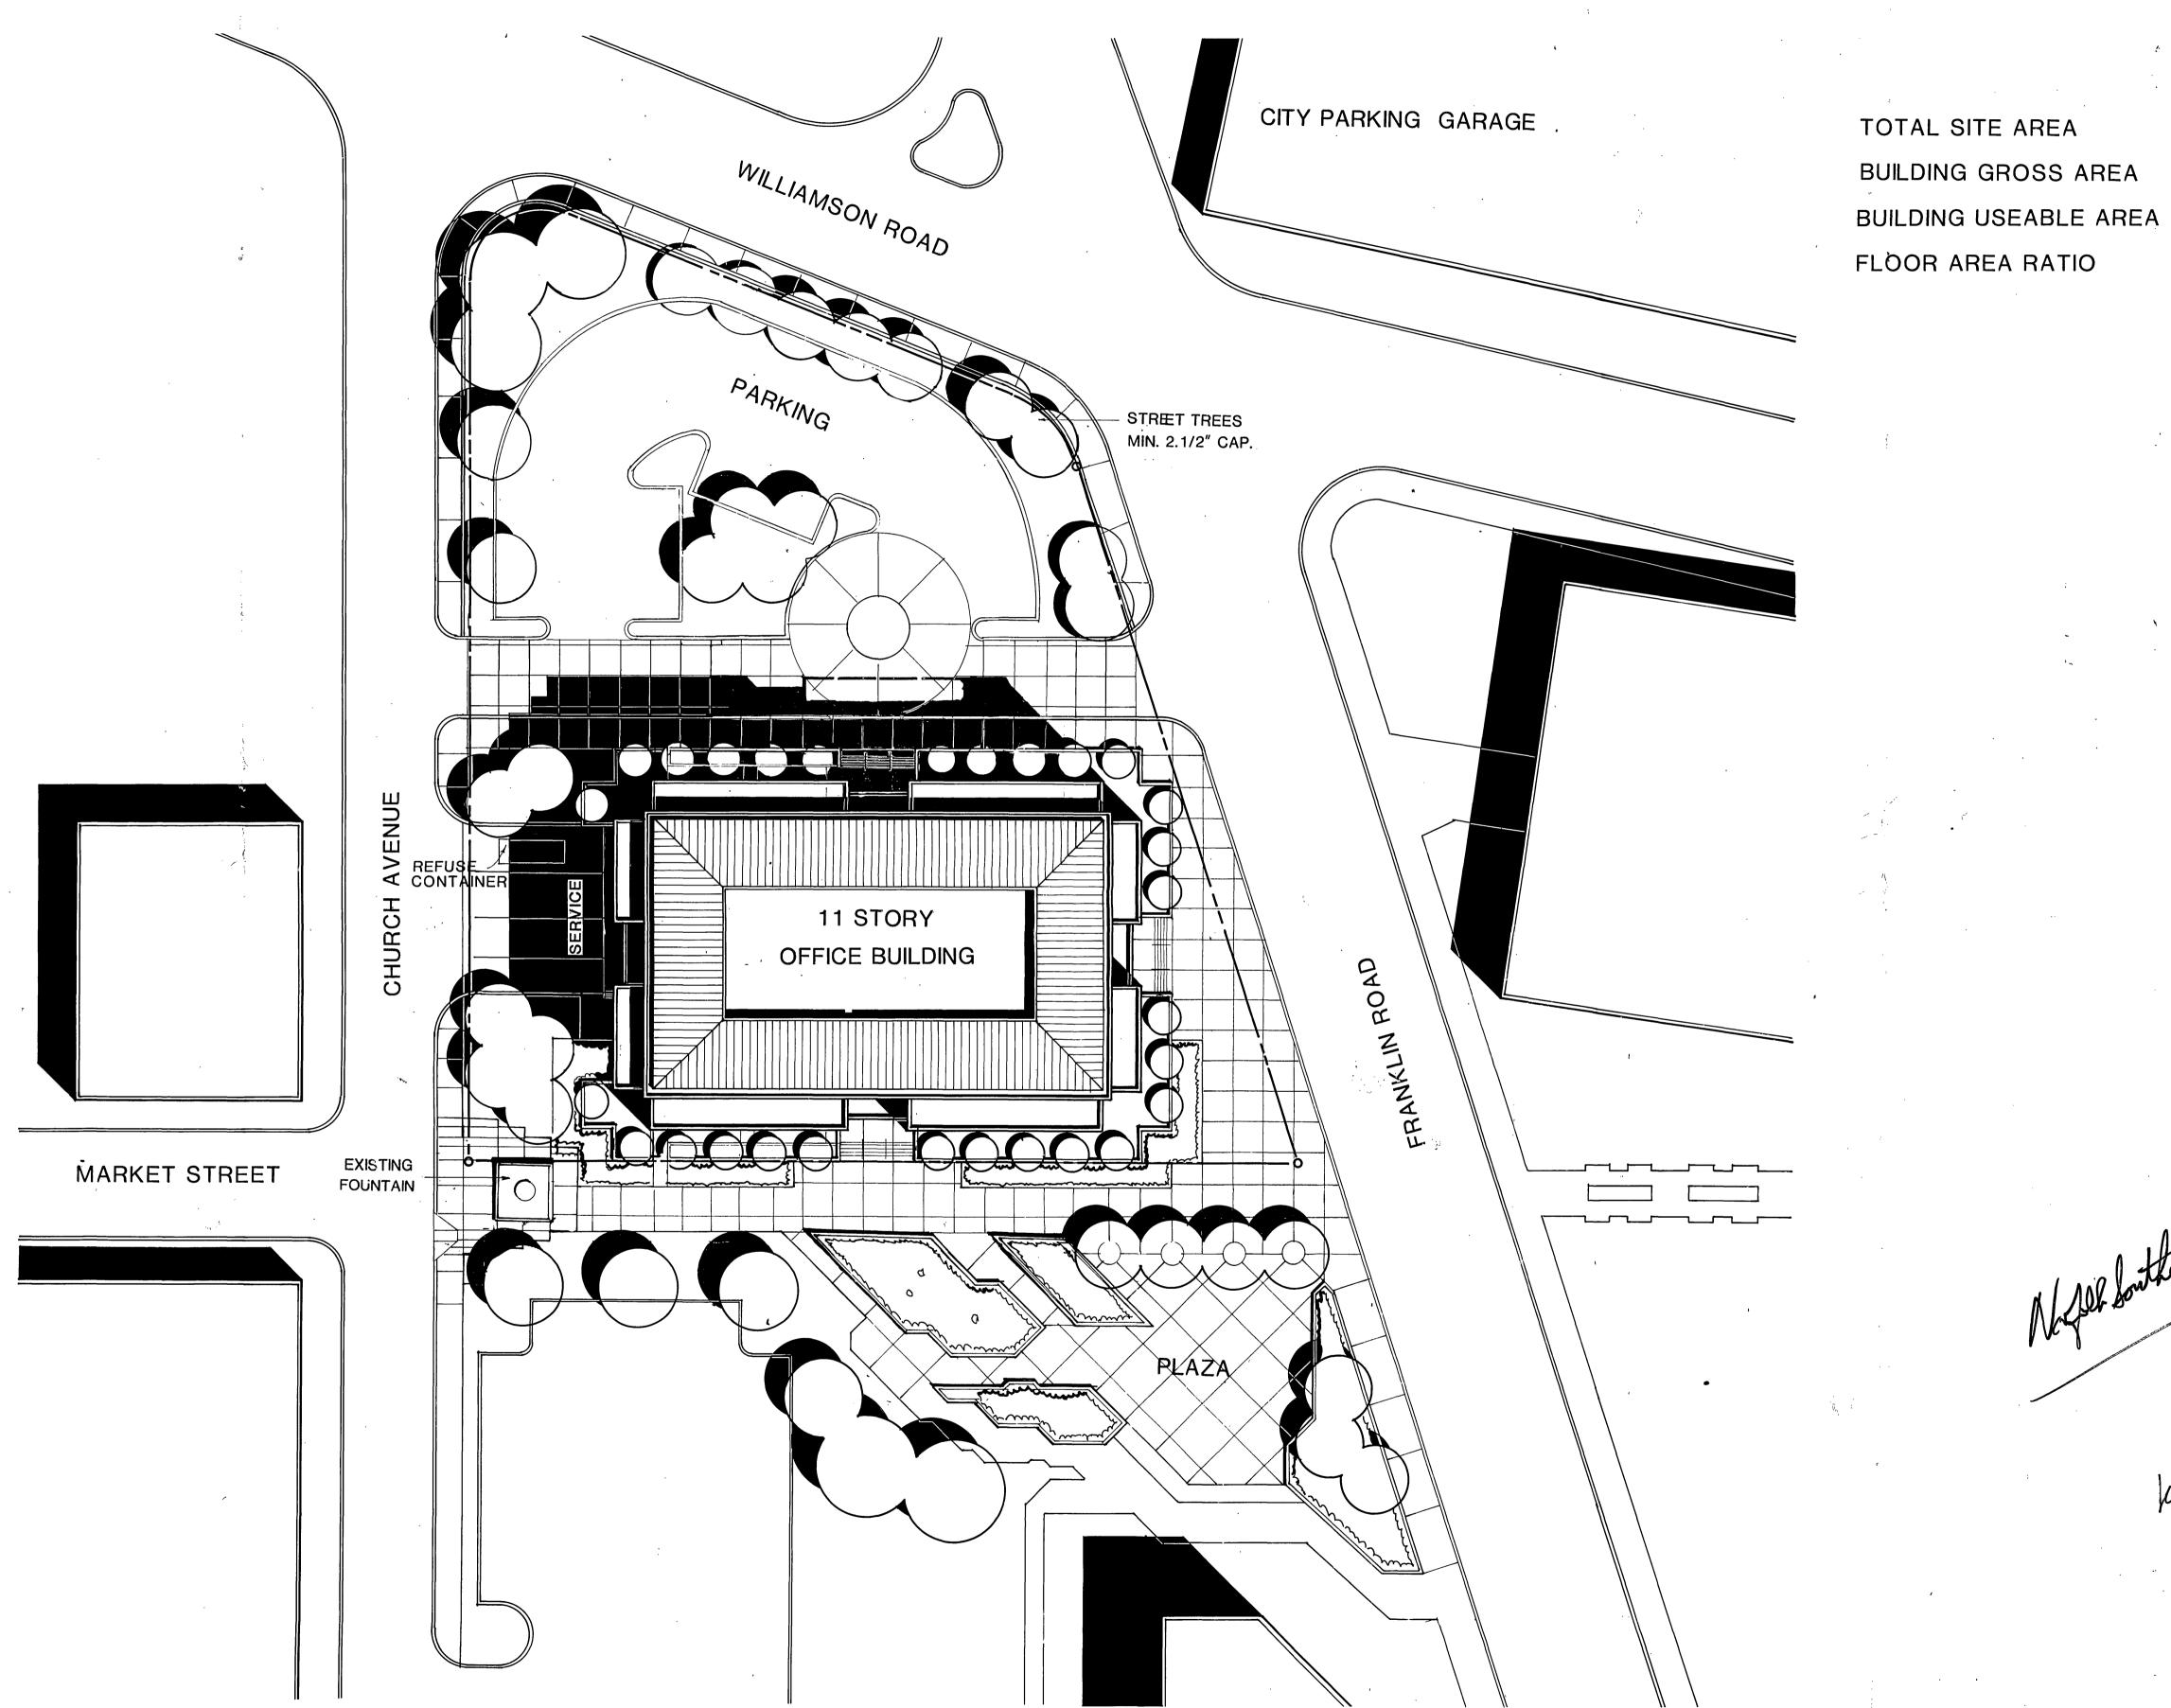

ARCHITECTURAL SITE AND LANDSCAPE PLAN