


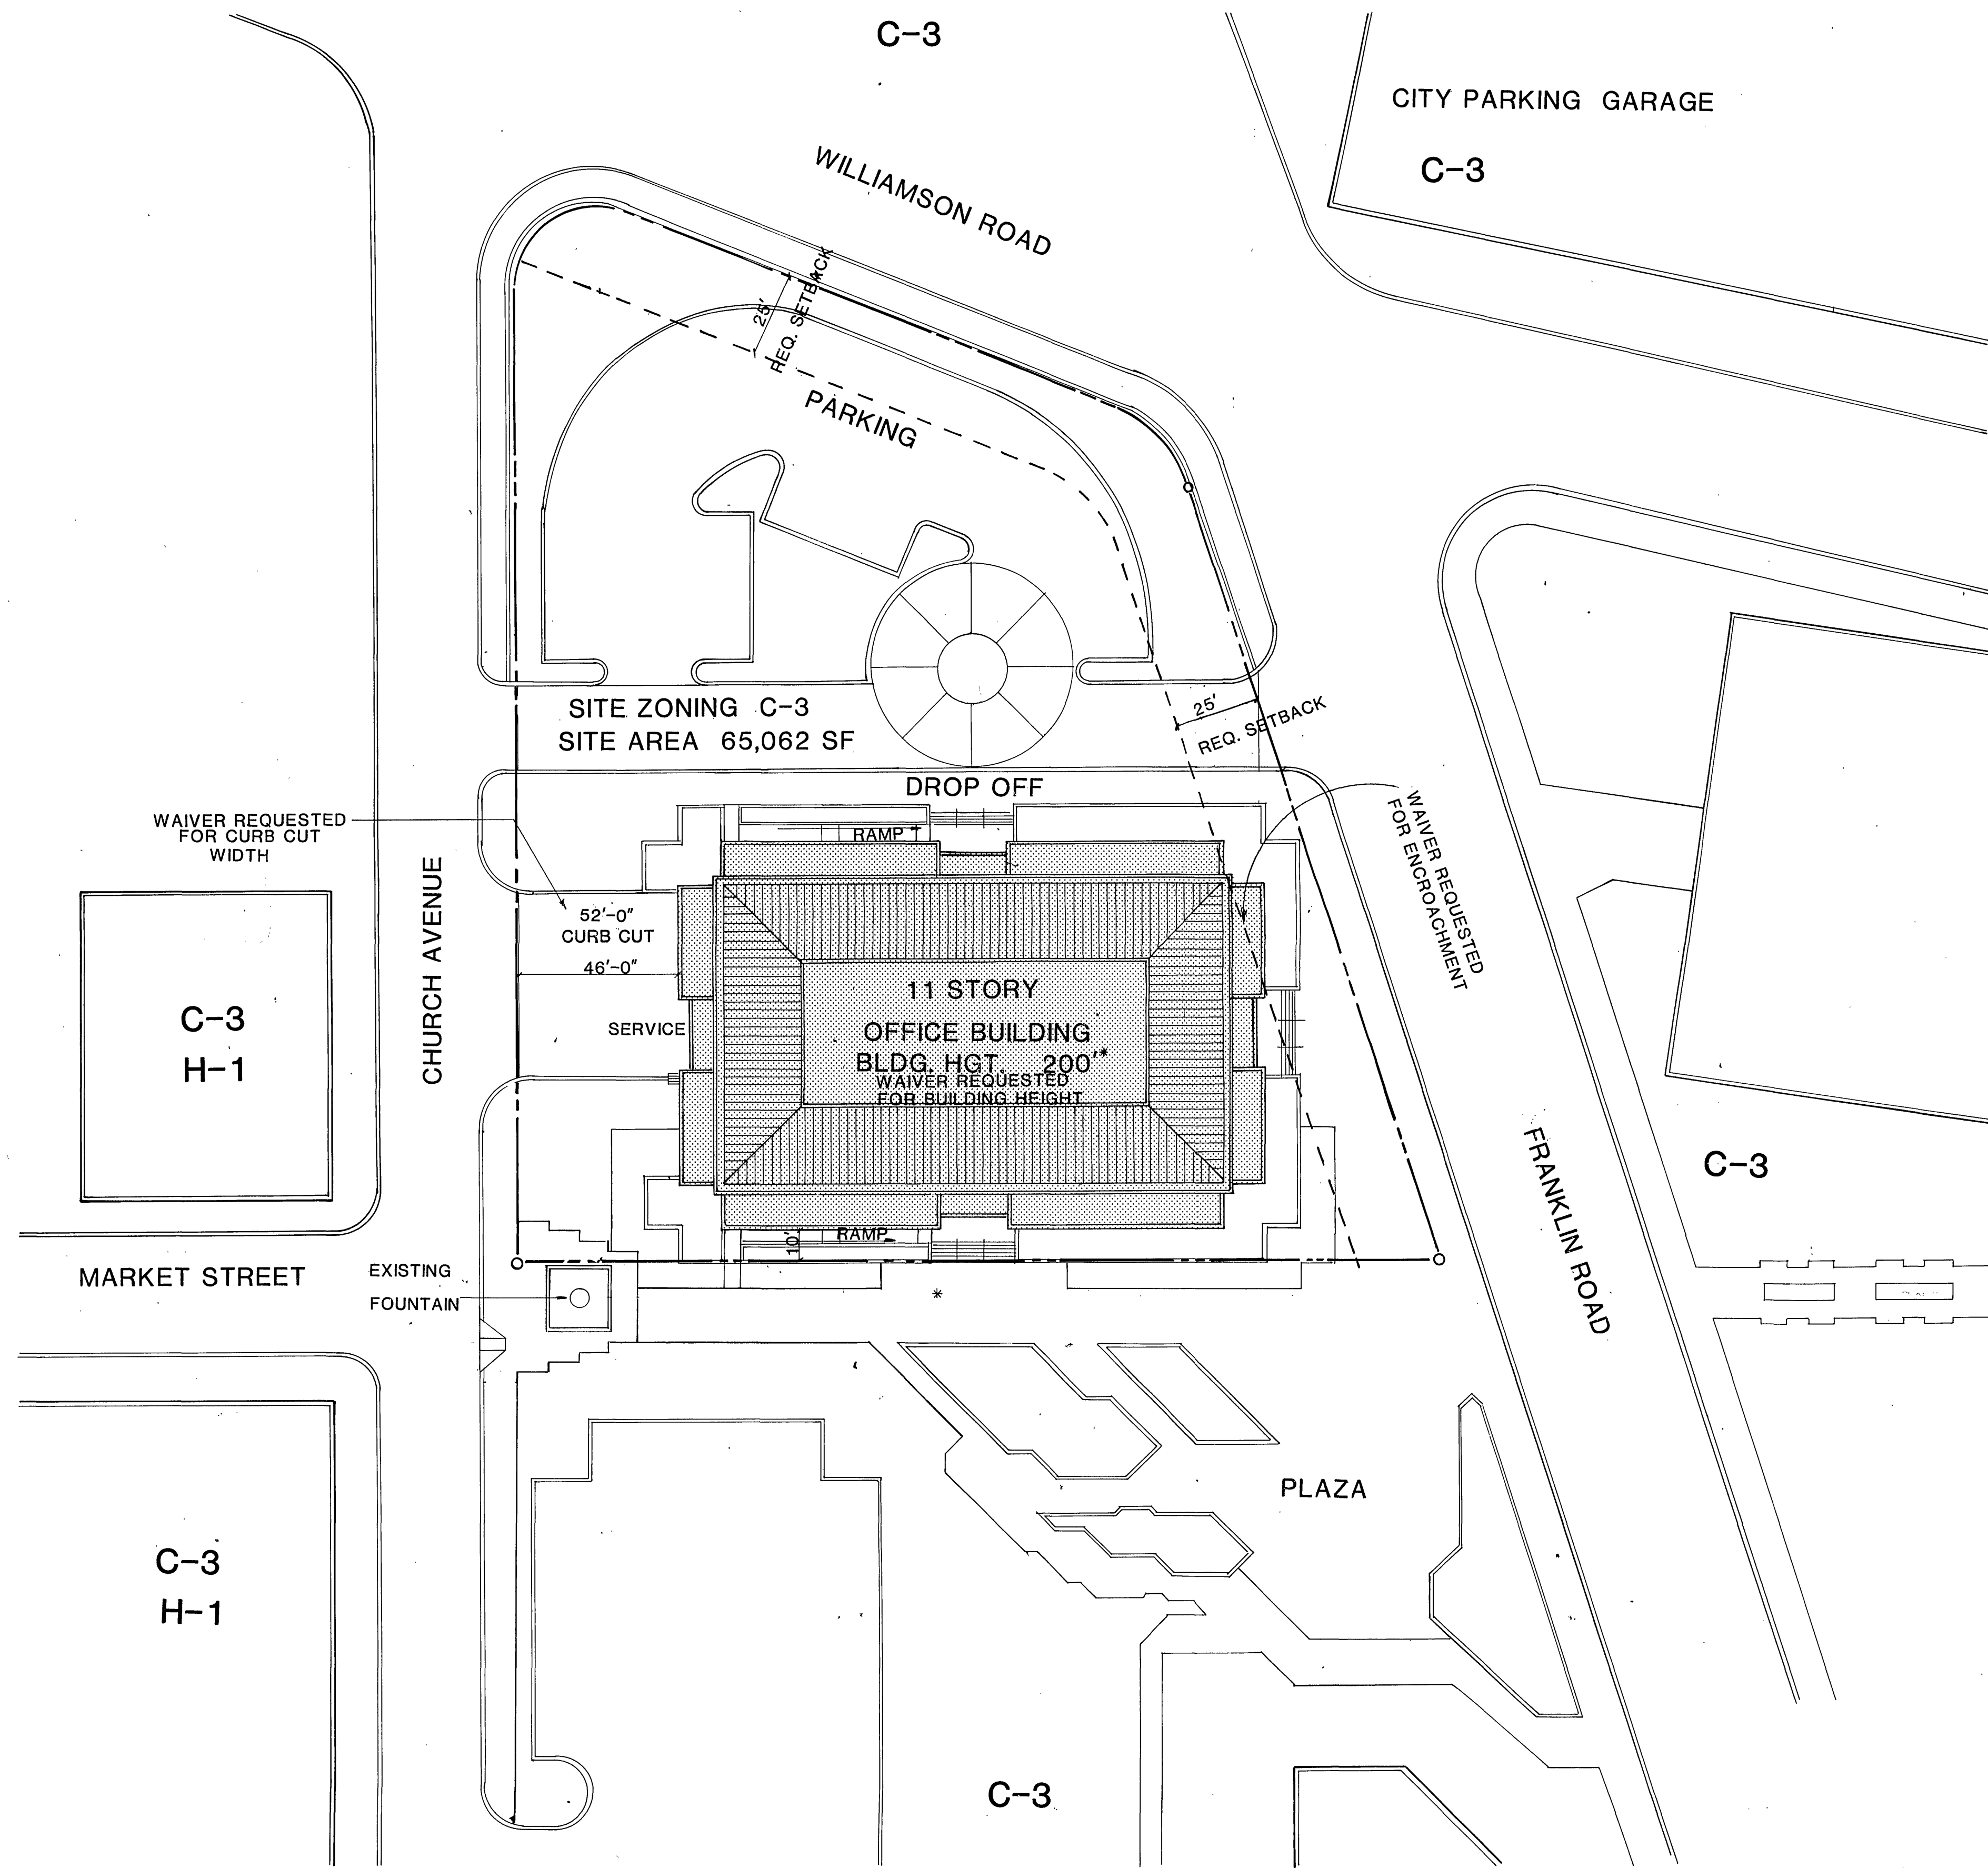

TOTAL SITE AREA	65,062 SF
BUILDING GROSS AREA	219,691 SF
BUILDING USEABLE AREA	176,266 SF
FLOOR AREA RATIO	3.38

ARCHITECTURAL SITE PLAN