

APPROVED:-

Paul B. Matthews, dated March 2, 1972
SECRETARY - ROANOKE CO. PLANNING COMMISSION

Wayne Gray, dated 20 March 1972
DIRECTOR OF ROANOKE CO. PUBLIC SERVICE AUTHORITY
ENGINEERING

Wayne Gray, dated 6-13-72
STATE HIGHWAY RESIDENT ENGINEER

Lothar Mueller, dated 20 March 72
AGENT - ROANOKE CITY PLANNING COMMISSION

Ann H. Hughes, dated 20 MAR 72
CITY ENGINEER - ROANOKE, VIRGINIA



NOTE:
FOR GENERAL NOTES SEE SK-2 OF 5

M.H. 29 MOVED 6' EAST OF
PLANNED LOCATION TO AVOID
WATER LINE

END PAVING HERE FOR
SECTION NO. 9

REMAINING PROPERTY OF
JAMES E. LONG

SHEET NO. 1 OF 5 SHEETS

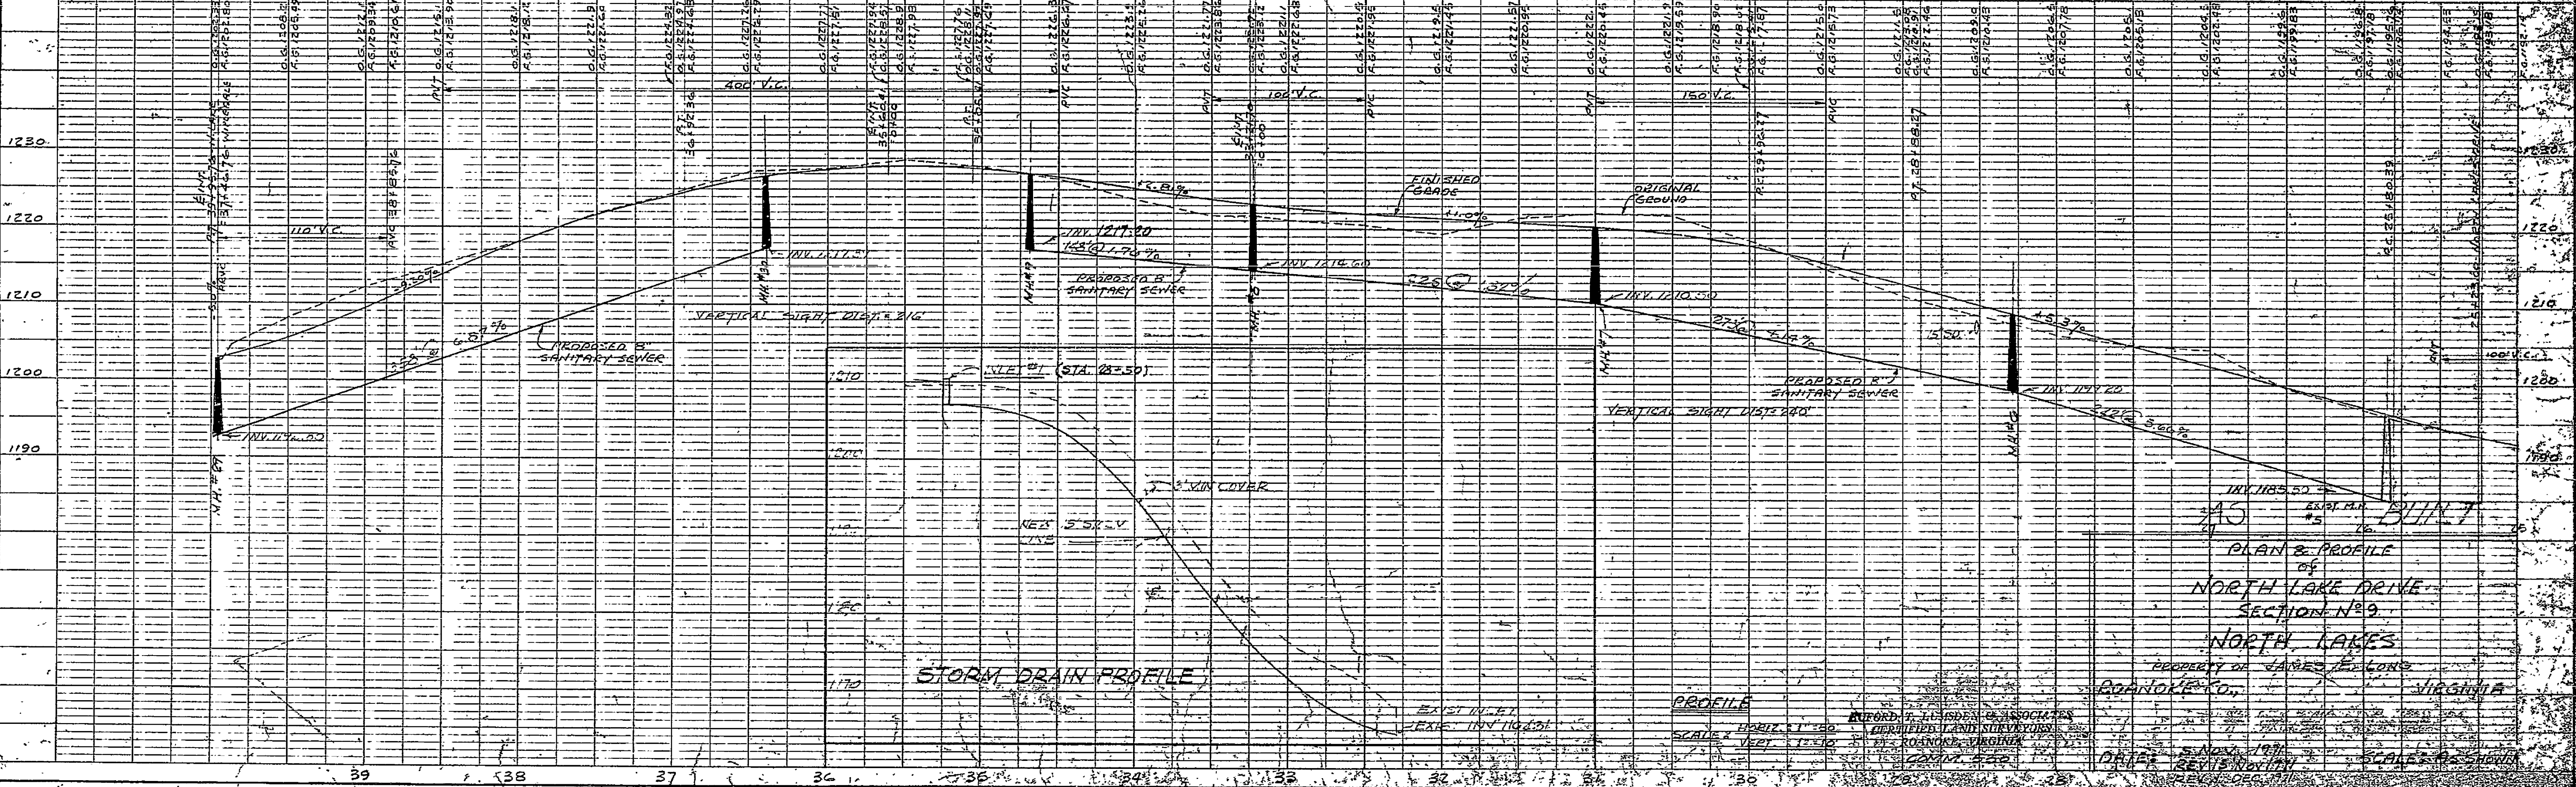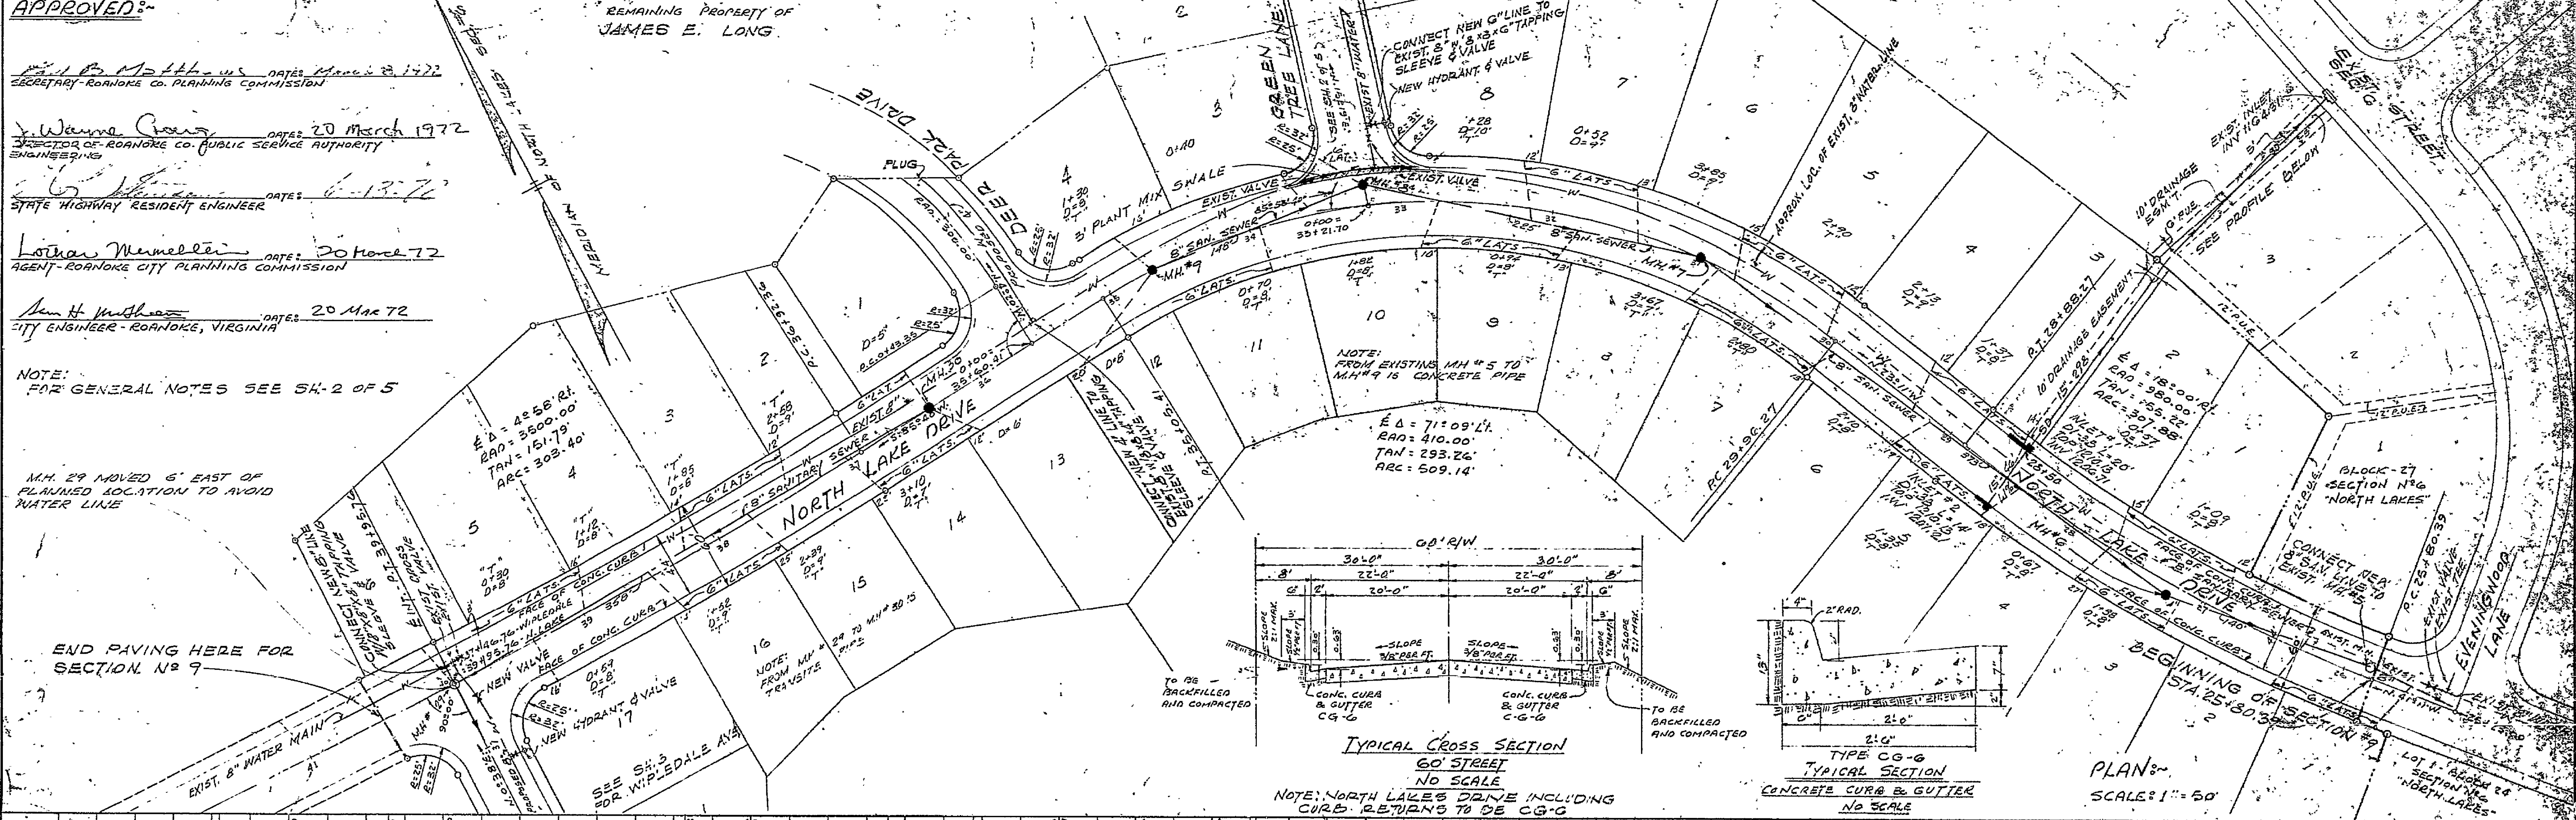

PLAN & PROFILE
of
NORTH LAKE DRIVE
SECTION NO. 9
NORTH LAKES
PROPERTY OF JAMES E. LONG
ROANOKE CO., VIRGINIA

DATE: 10/1/72
SCALE: AS SHOWN

