
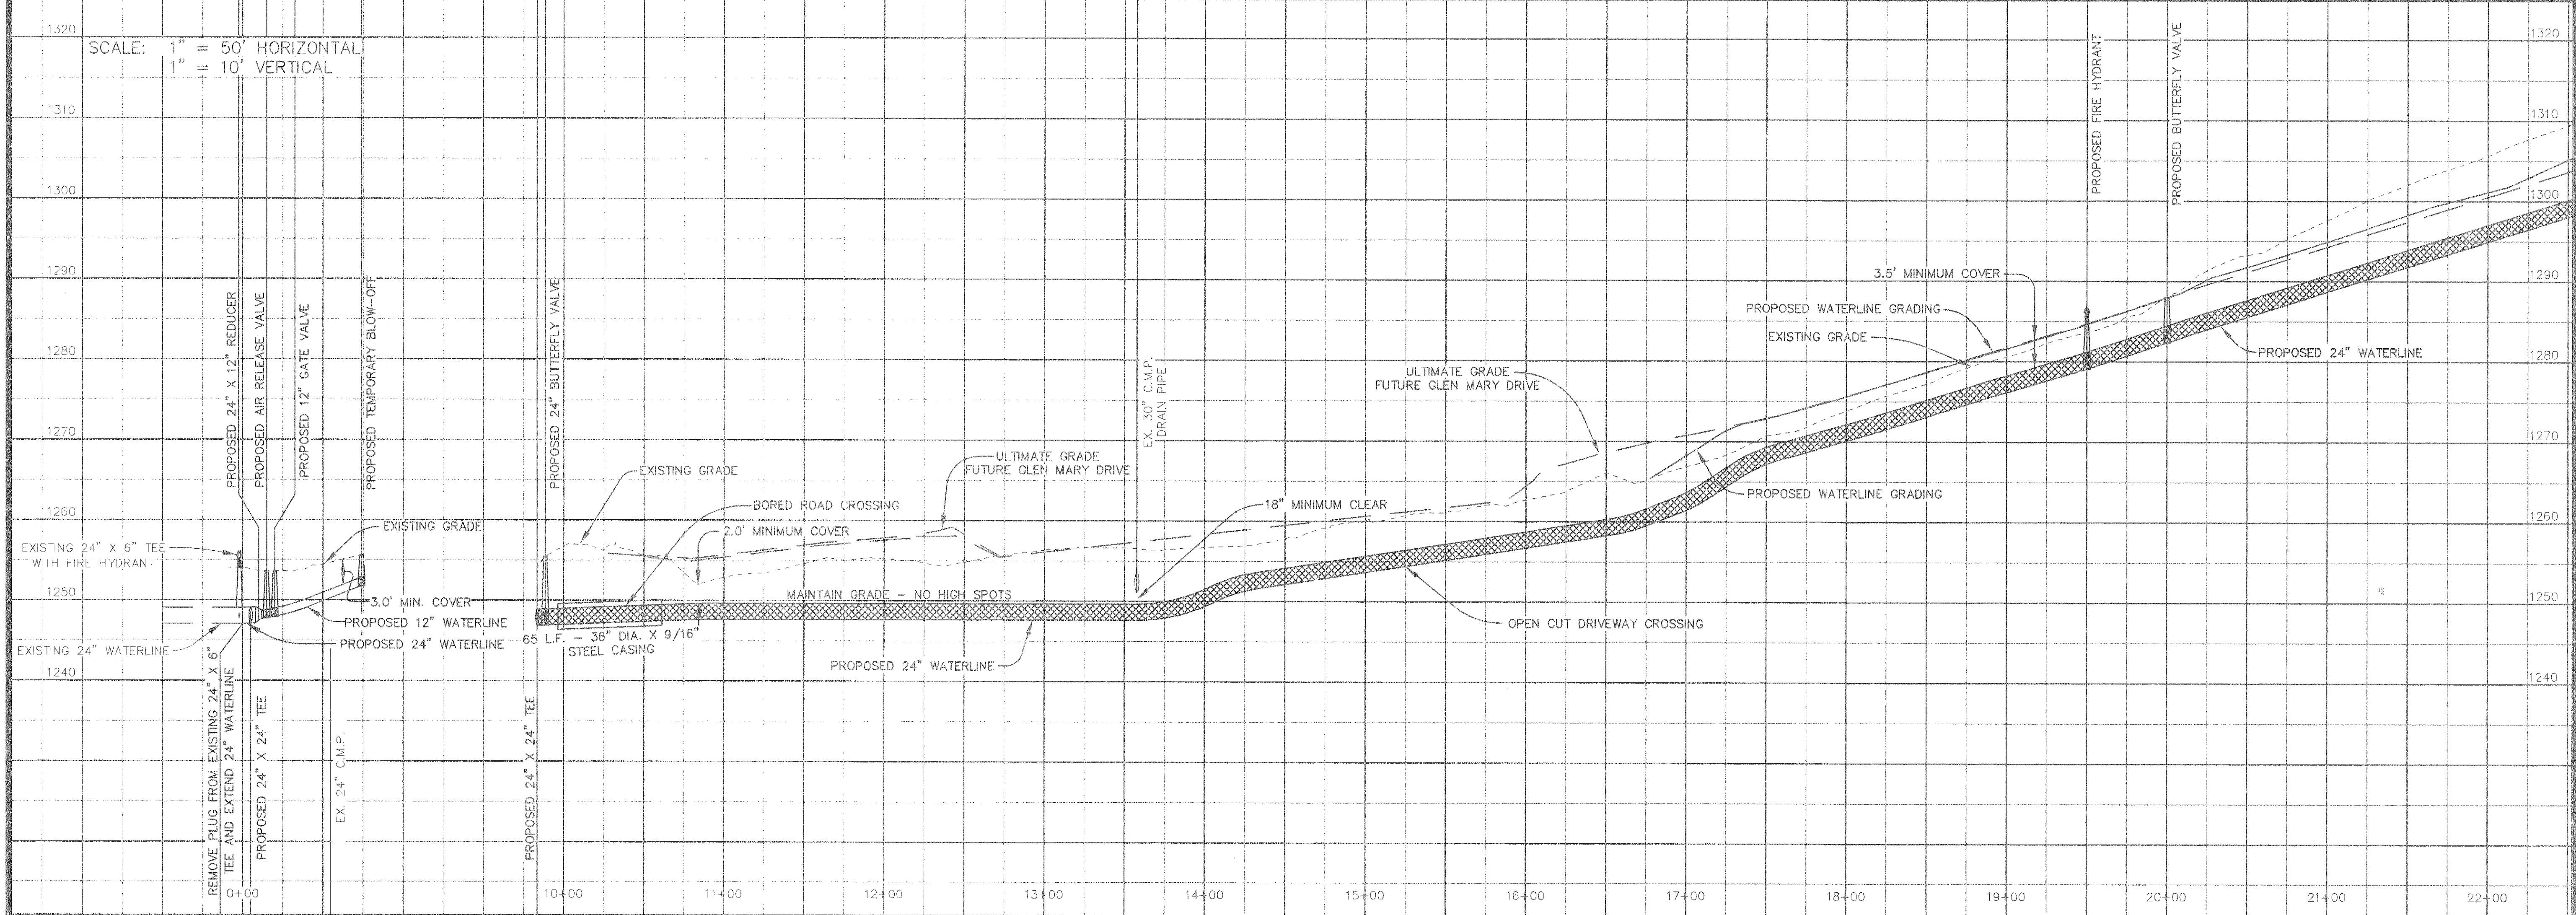


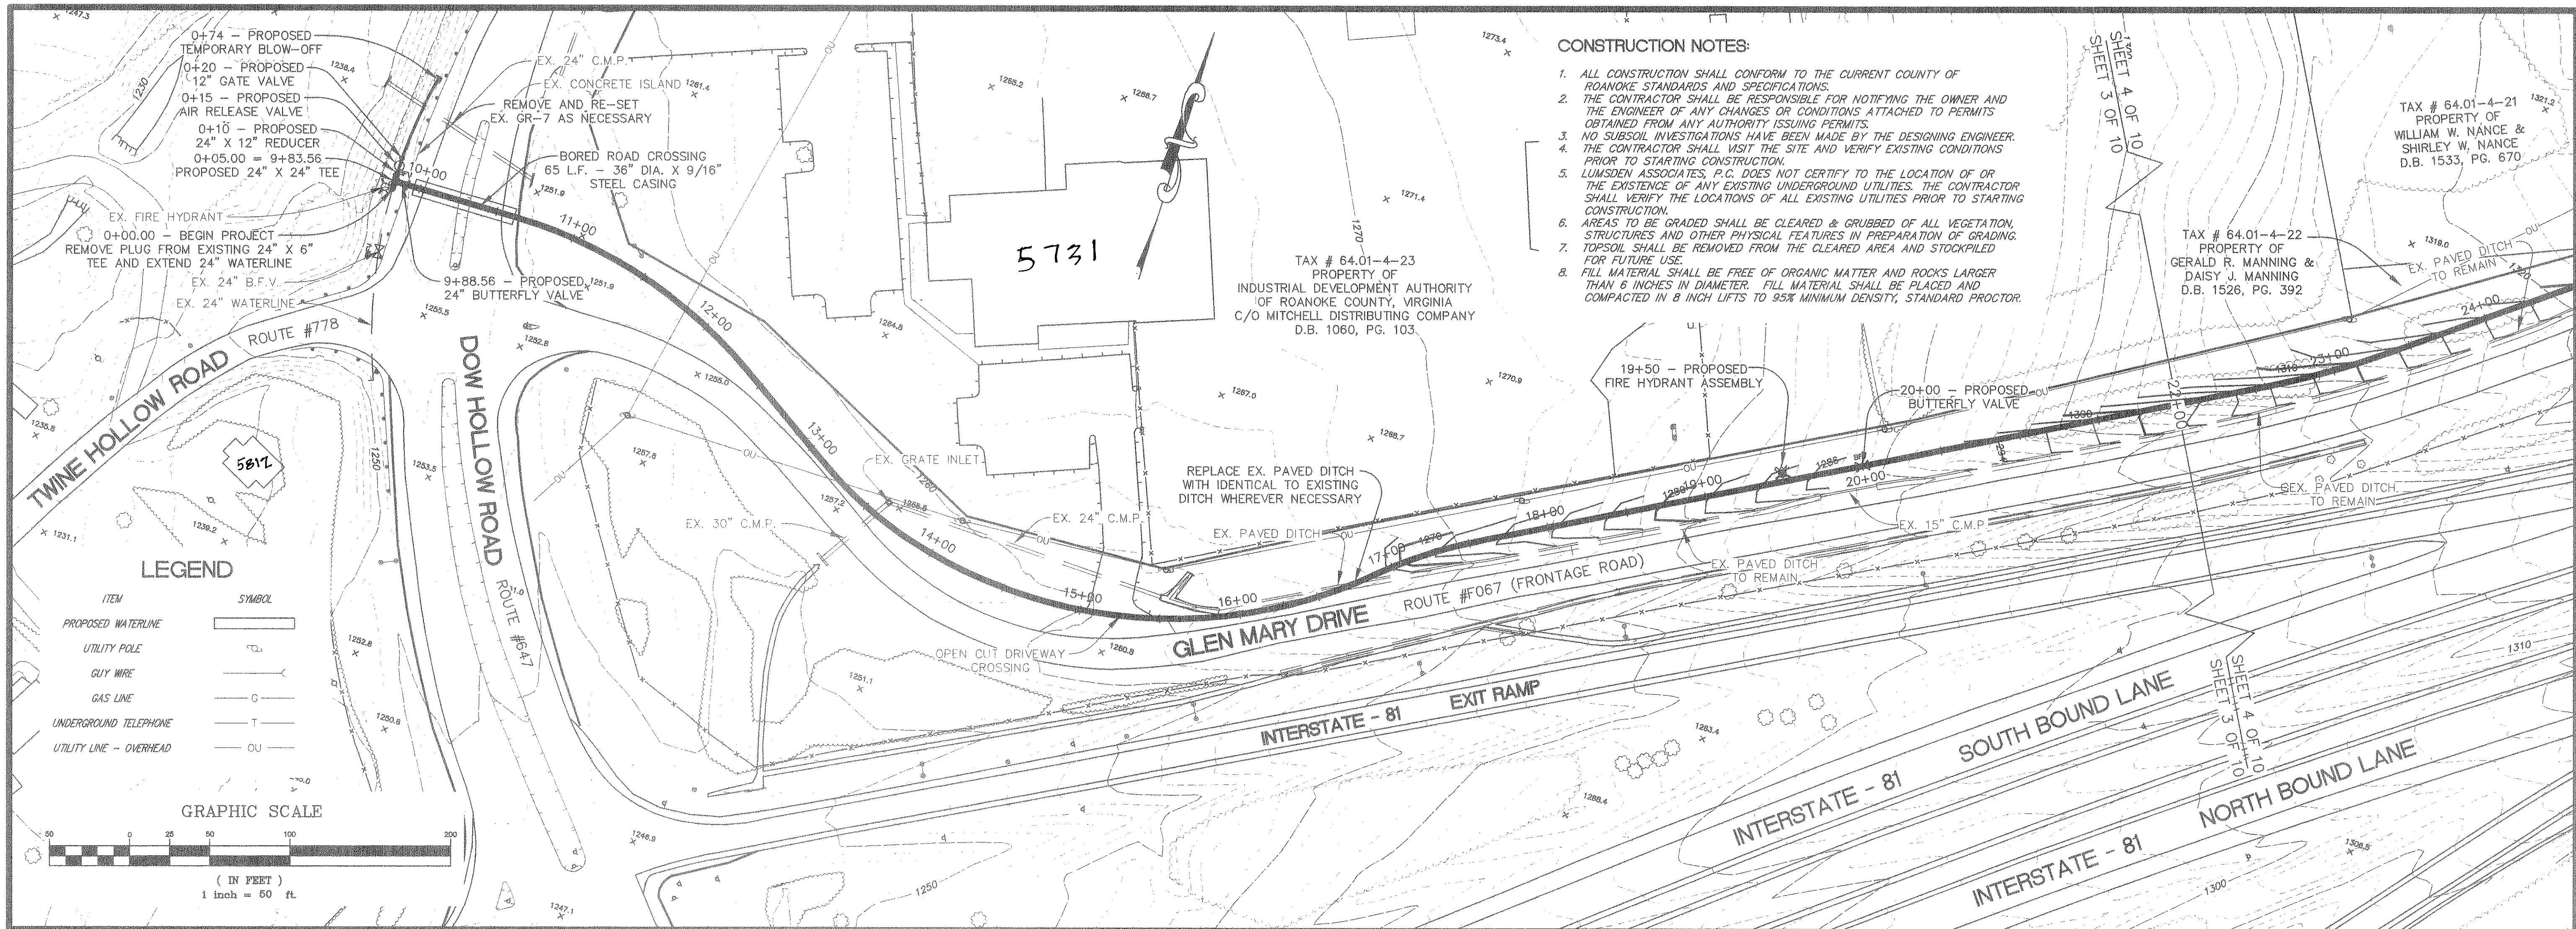

LUMSDEN ASSOCIATES, P.C.
ENGINEERS-SURVEYORS-PLANNERS
ROANOKE, VIRGINIA

4664 BRAMBLETON AVENUE
P.O. BOX 20669
ROANOKE, VIRGINIA 24018

PHONE (540) 774-4411
FAX (540) 772-9445
E-MAIL LUMSDEN@AOL.COM

LA

Seal of Michael S. Webb, Professional Engineer, No. 012656, State of Virginia

REV	DATE	REMARKS
5		
4		
3		
2		
1		

PLAN & PROFILES