
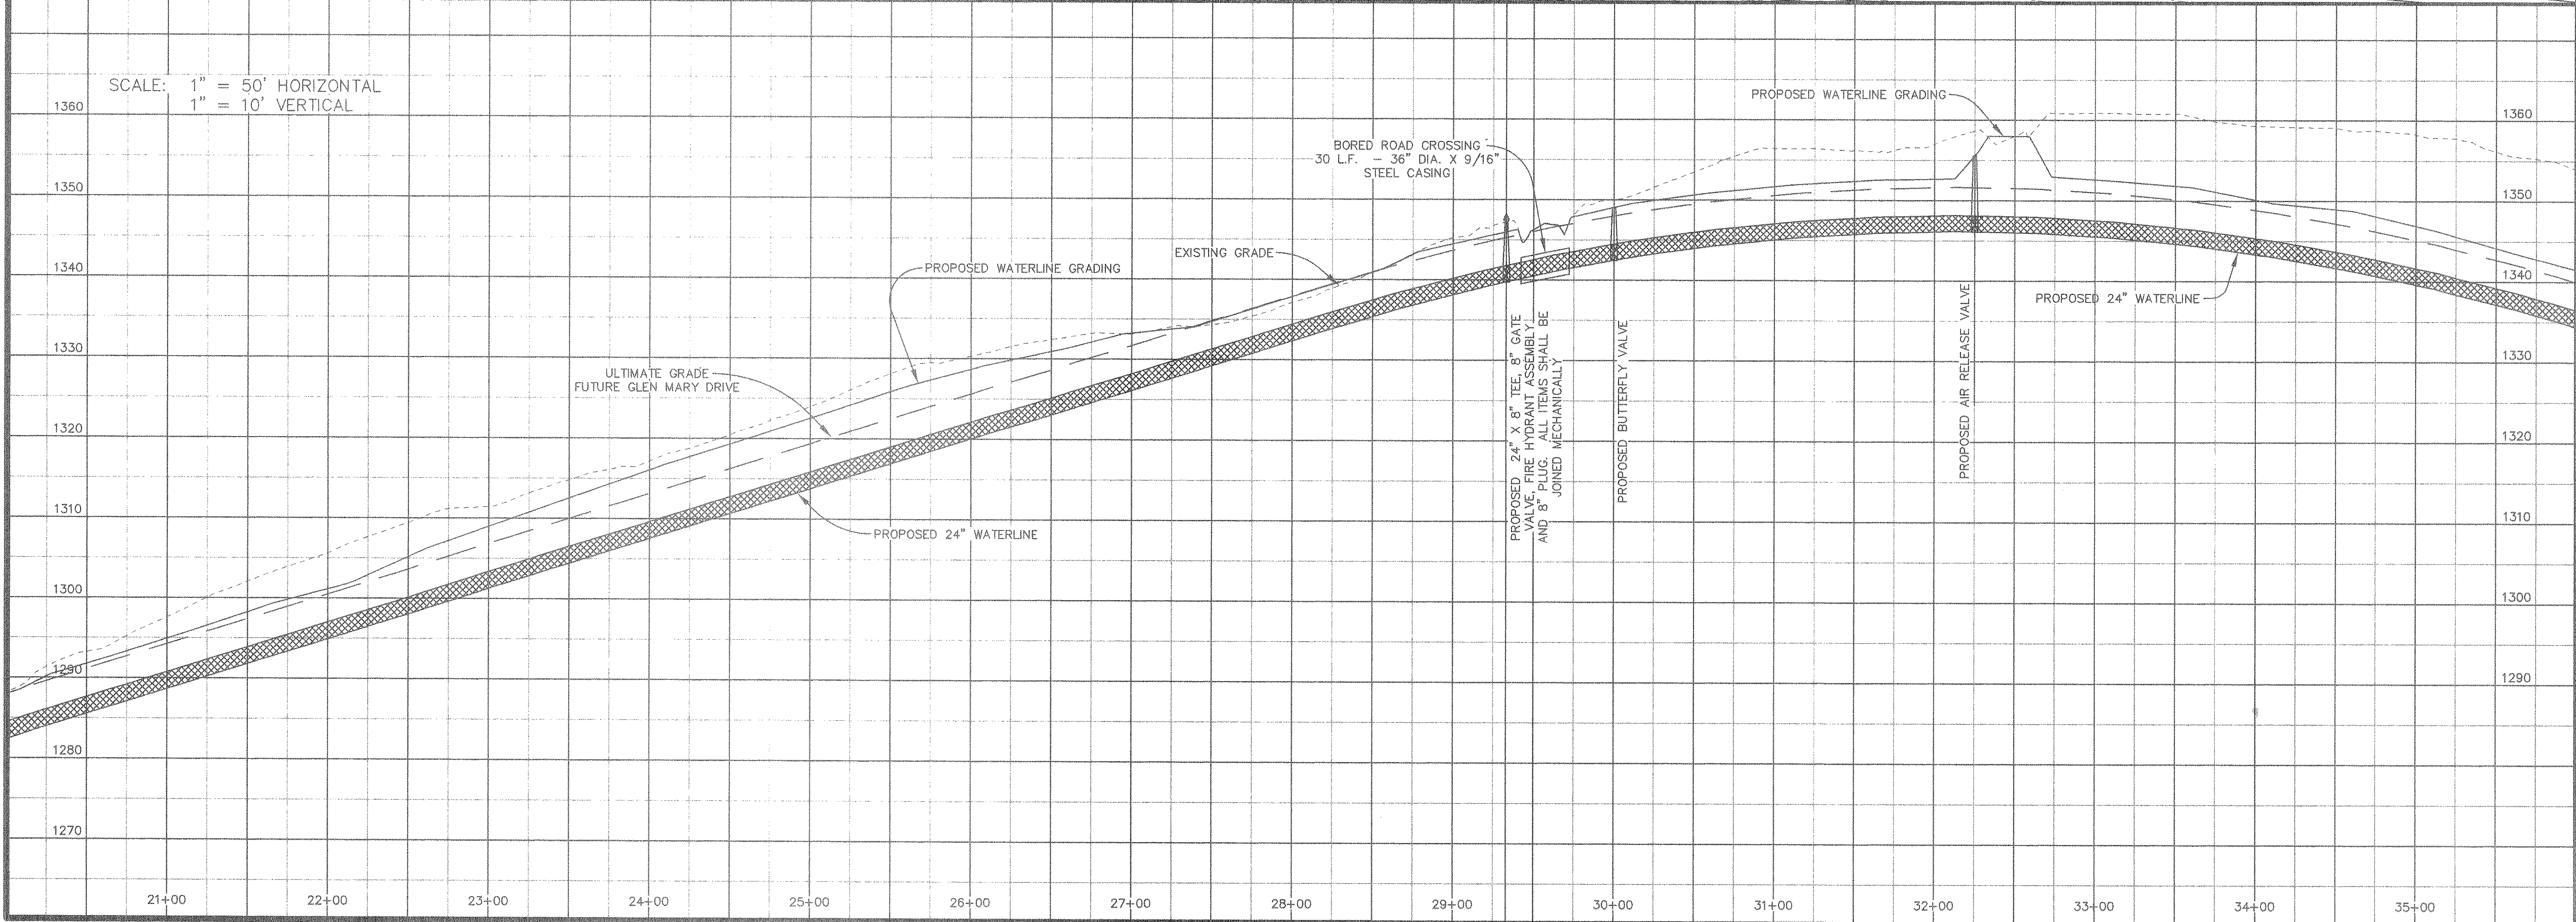


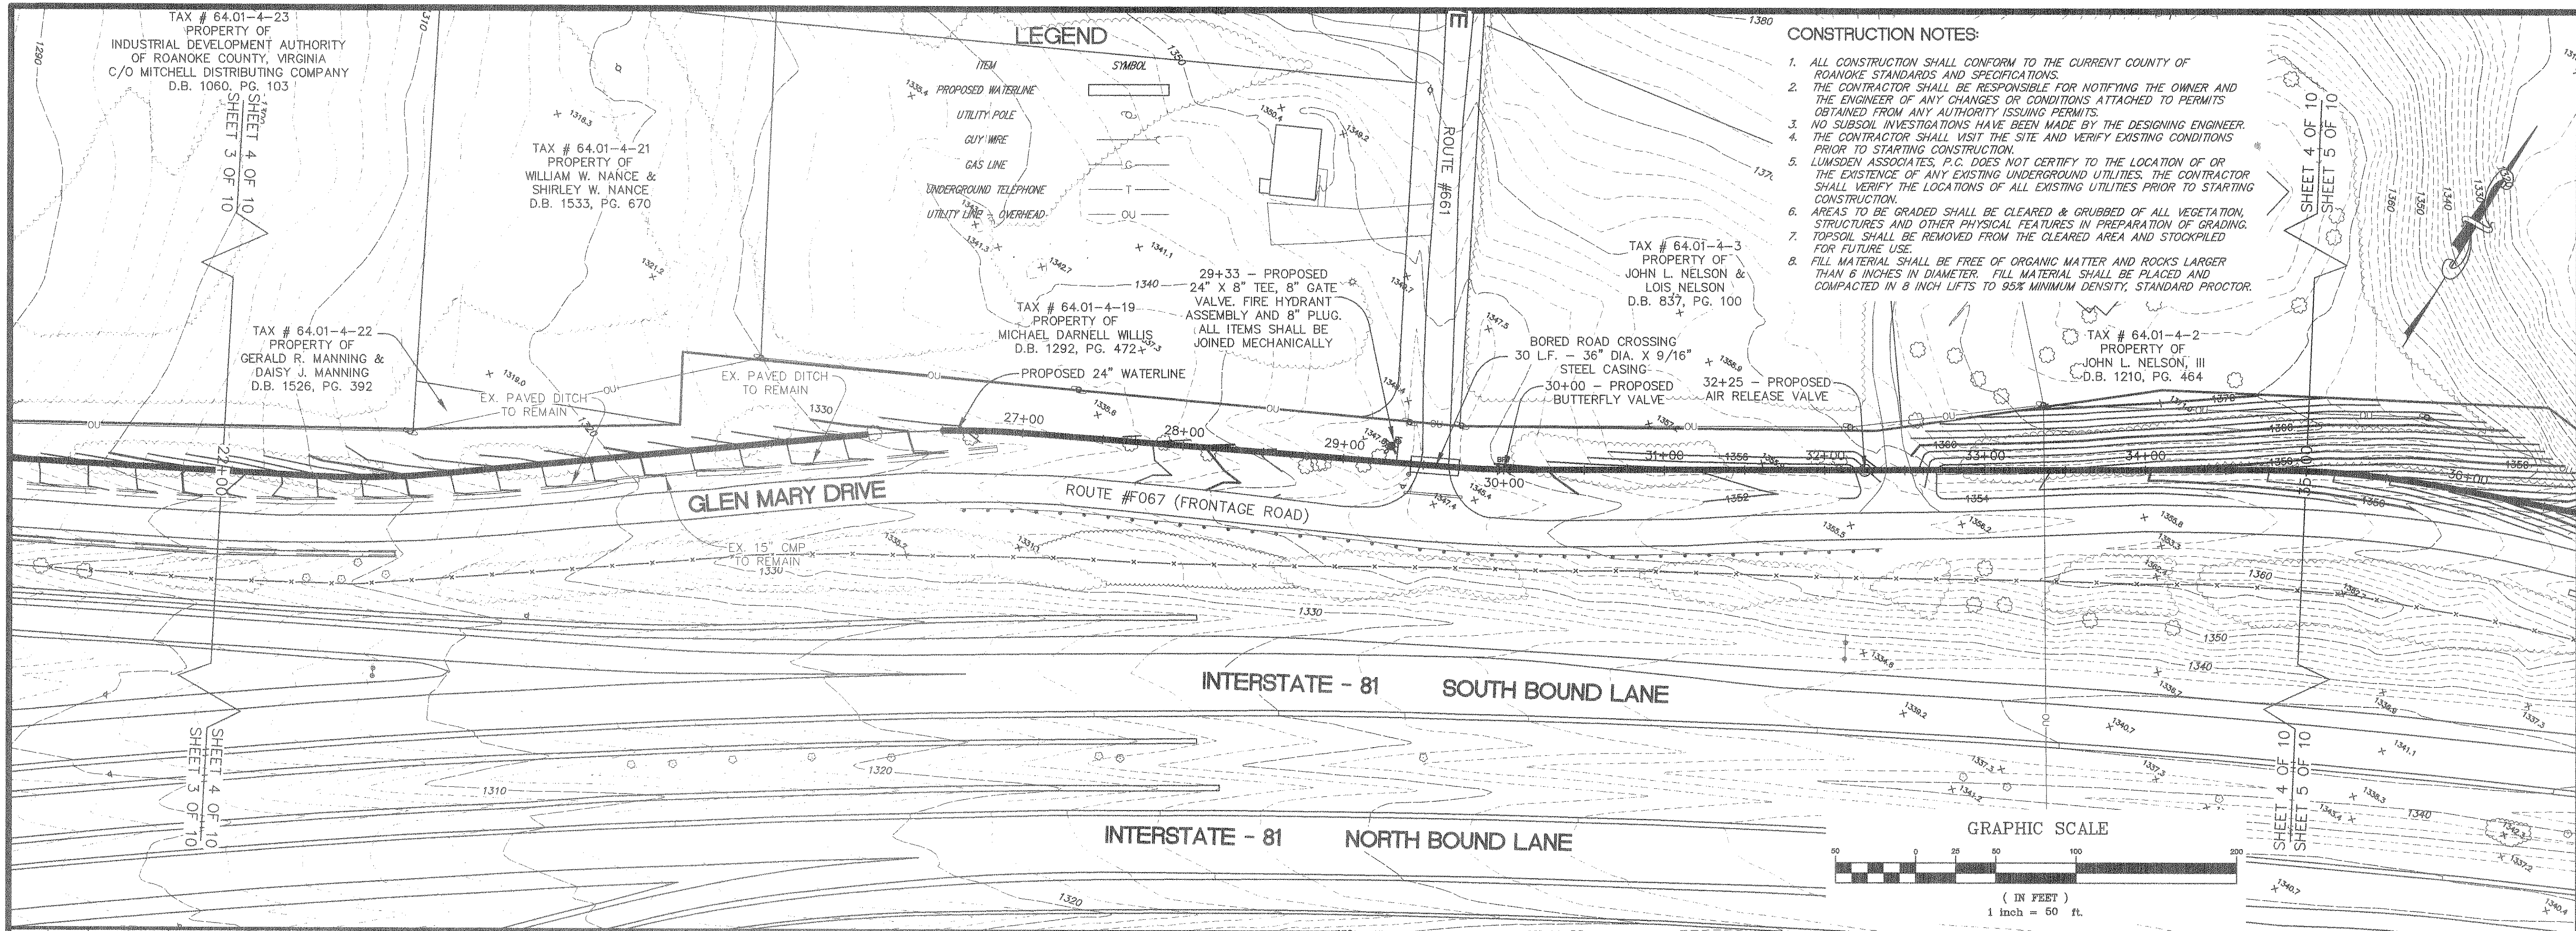

LUMSDEN ASSOCIATES, P.C.
ENGINEERS-SURVEYORS-PLANNERS
ROANOKE, VIRGINIA

4664 BRAMBLETON AVENUE
P.O. BOX 20669
ROANOKE, VIRGINIA 24018

PHONE (540) 774-4411
FAX (540) 772-9445
E-MAIL LUMSDENPC@AOL.COM

Professional Seal: MICHAEL S. WEBB, No. 012666, 12-23-77

REV.	DATE	REMARKS
5		
4		
3		
2		
1		

PLAN & PROFILES

OFF-SITE WATER EXTENSION
CENTER FOR RESEARCH
AND TECHNOLOGY
PREPARED FOR
THE COUNTY OF ROANOKE, VIRGINIA
CATAWBA MAGISTERIAL DISTRICT
ROANOKE COUNTY, VIRGINIA

DATE: DECEMBER 17, 1996
COMMISSION NO.: #88-361
CADD FILE: F:\88\88361\WATER\361GSW
SHEET NO.: 4/10