
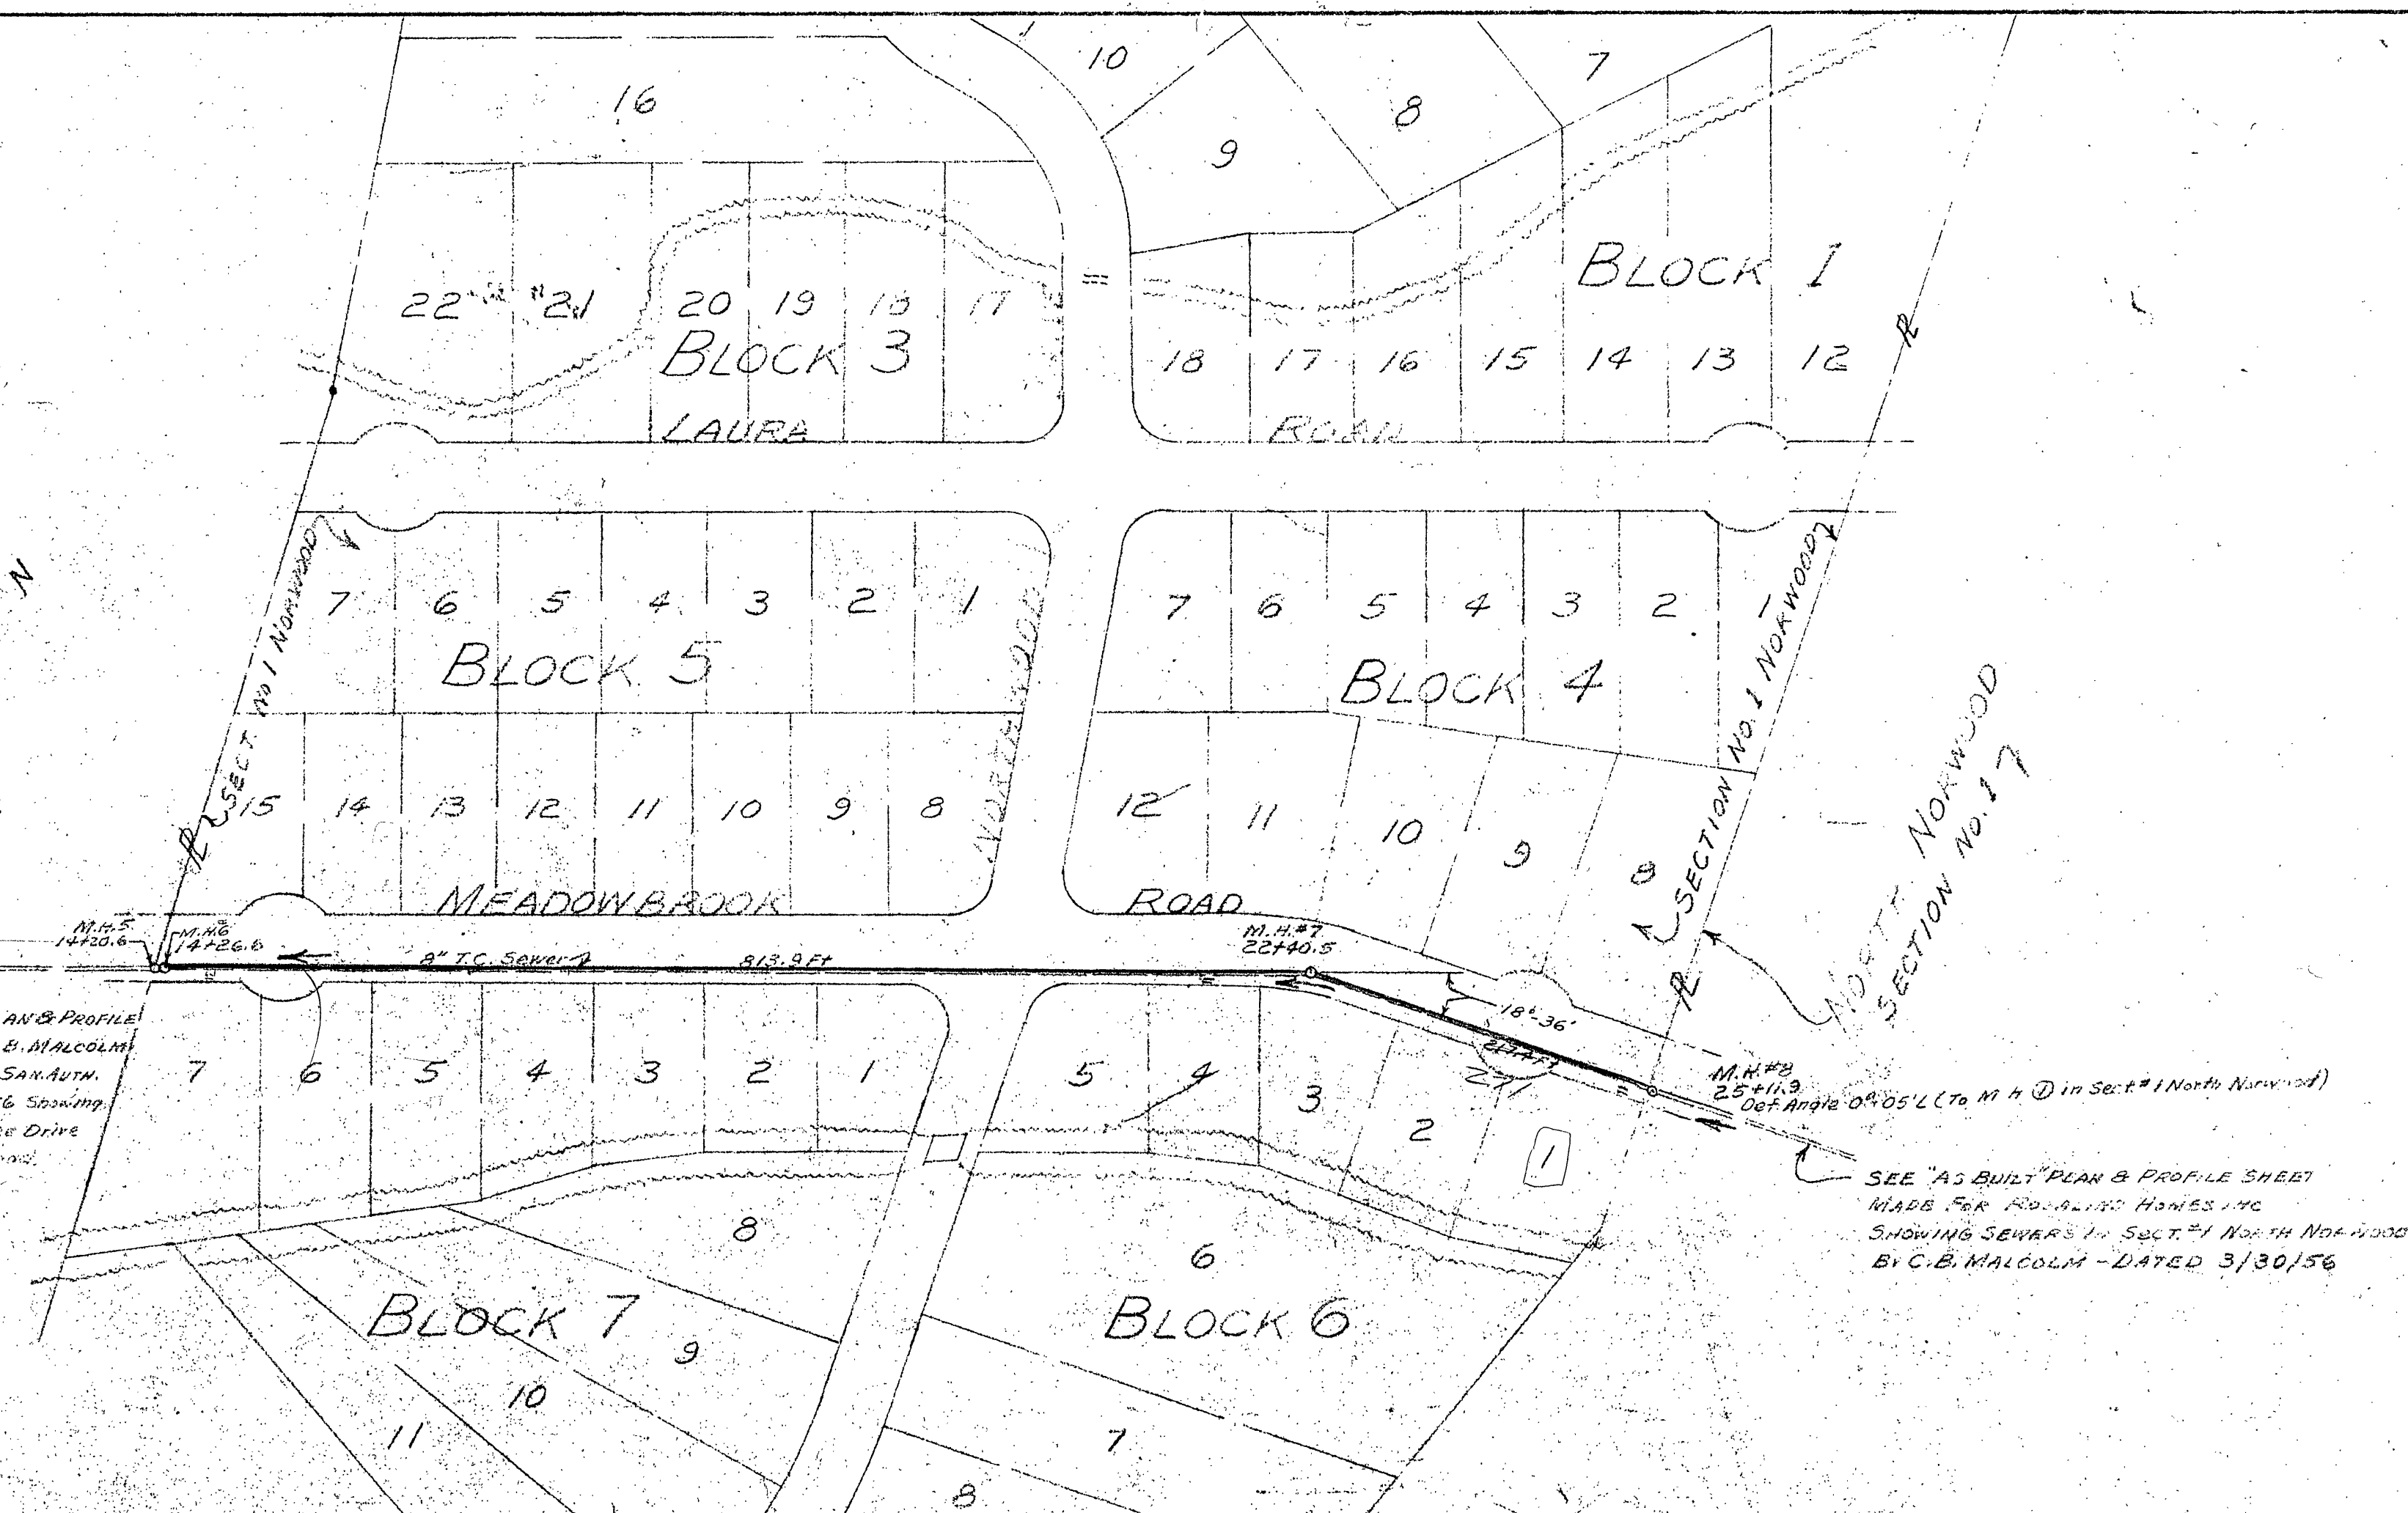


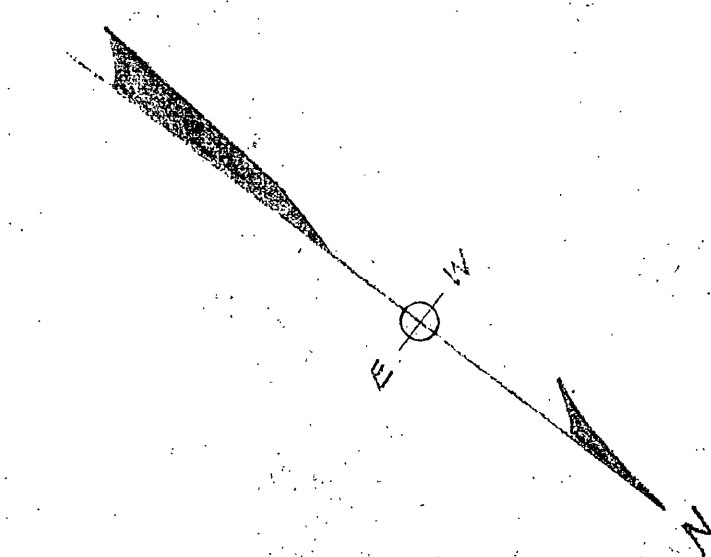

DD 7

8" T.C. SANITARY SEWER  
FOR

SECTION No. 1 NORTH NORWOOD

PROPERTY OF ROSALIND HOMES INC.



ROANOKE COUNTY, VIRGINIA.

By C.B. MALCOLM & SON  
VA. STATE CERT. ENGRS.

DATE MARCH 30, 1956

SCALES: AS NOTED

PLAN SCALE: 1" = 100'

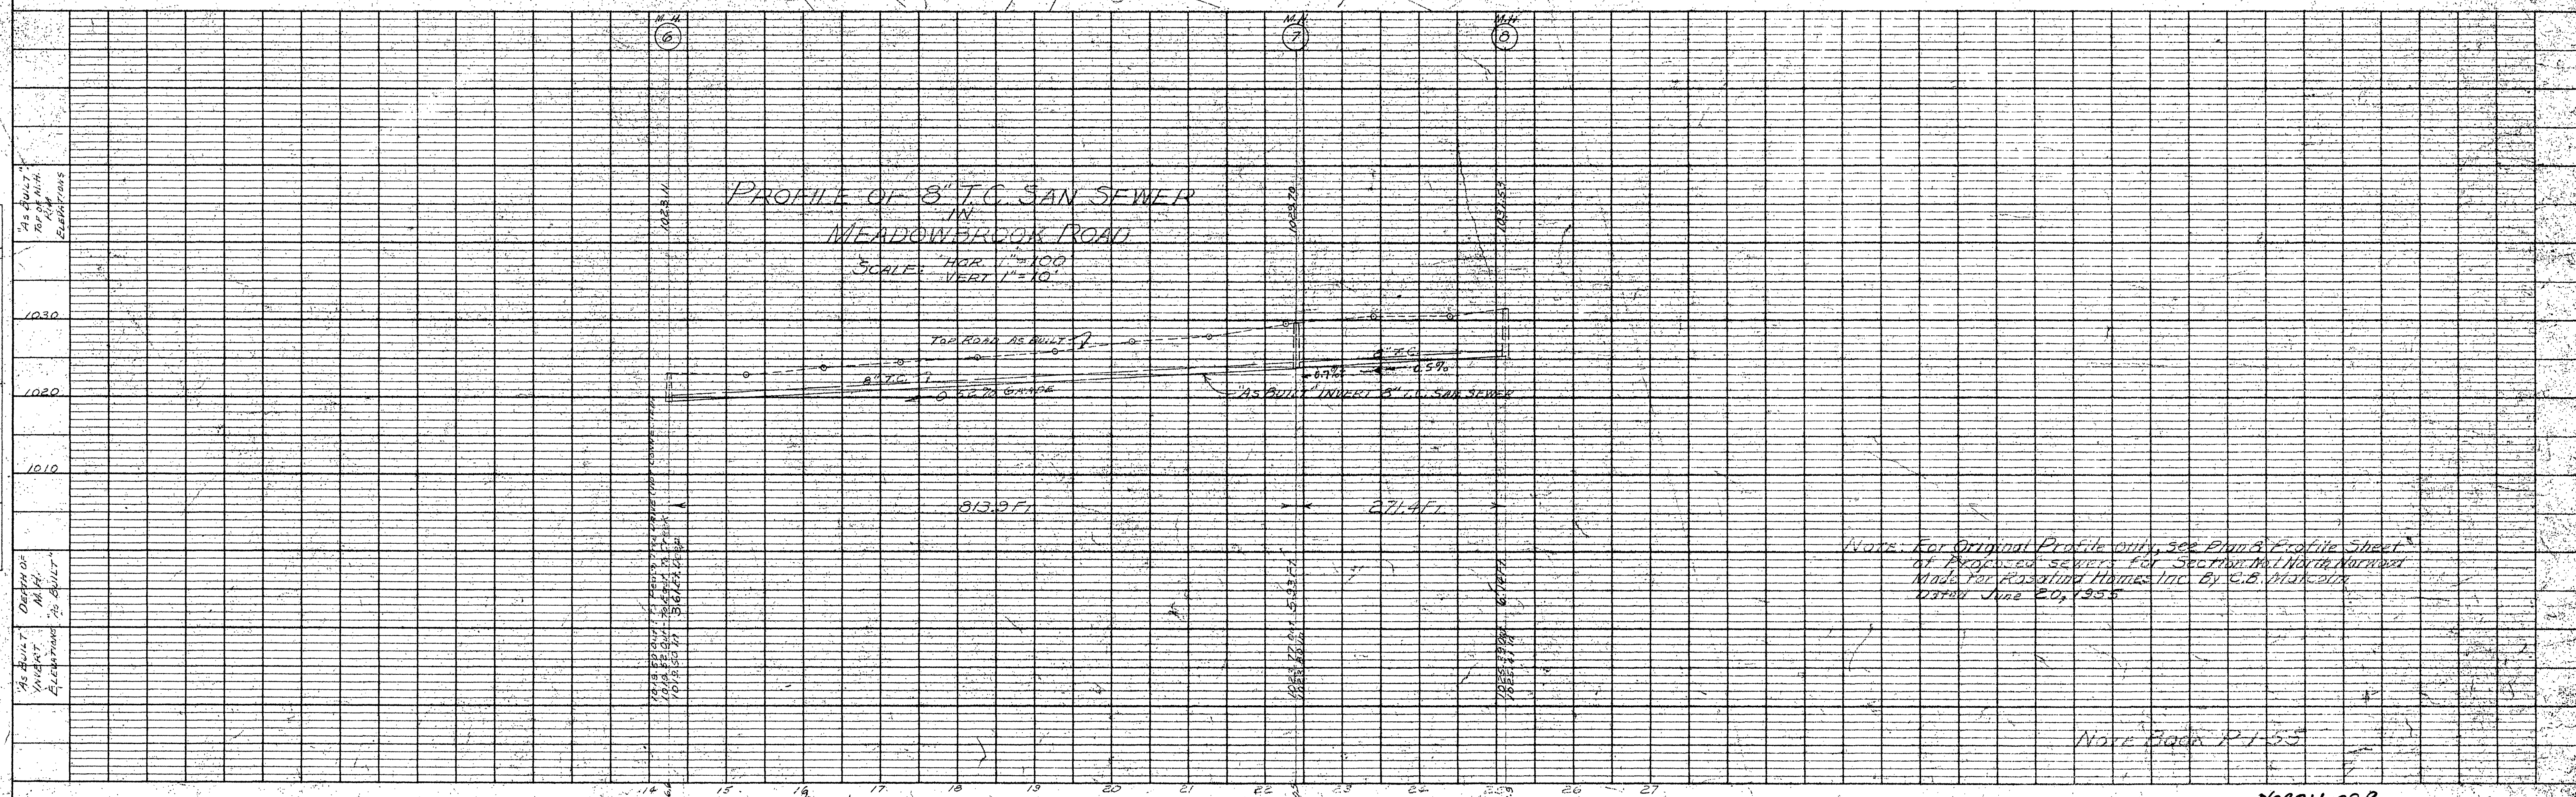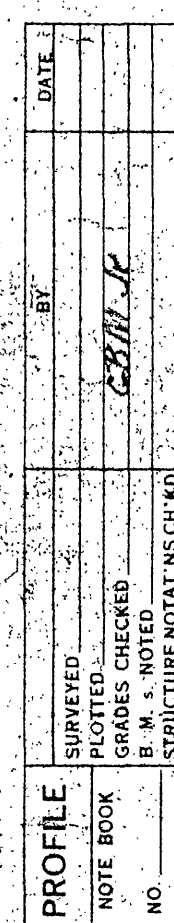

*Note: For Original Profile only, see Plans & Profile Sheet  
of Proposed Sewers for Section No. 1 North Avenue  
Made for Karsington Homes, Inc. By C.B. Miskom,  
May 20, 1955*

More Book P1-55

NORTHWOOD

SHEET 2 OF 3