


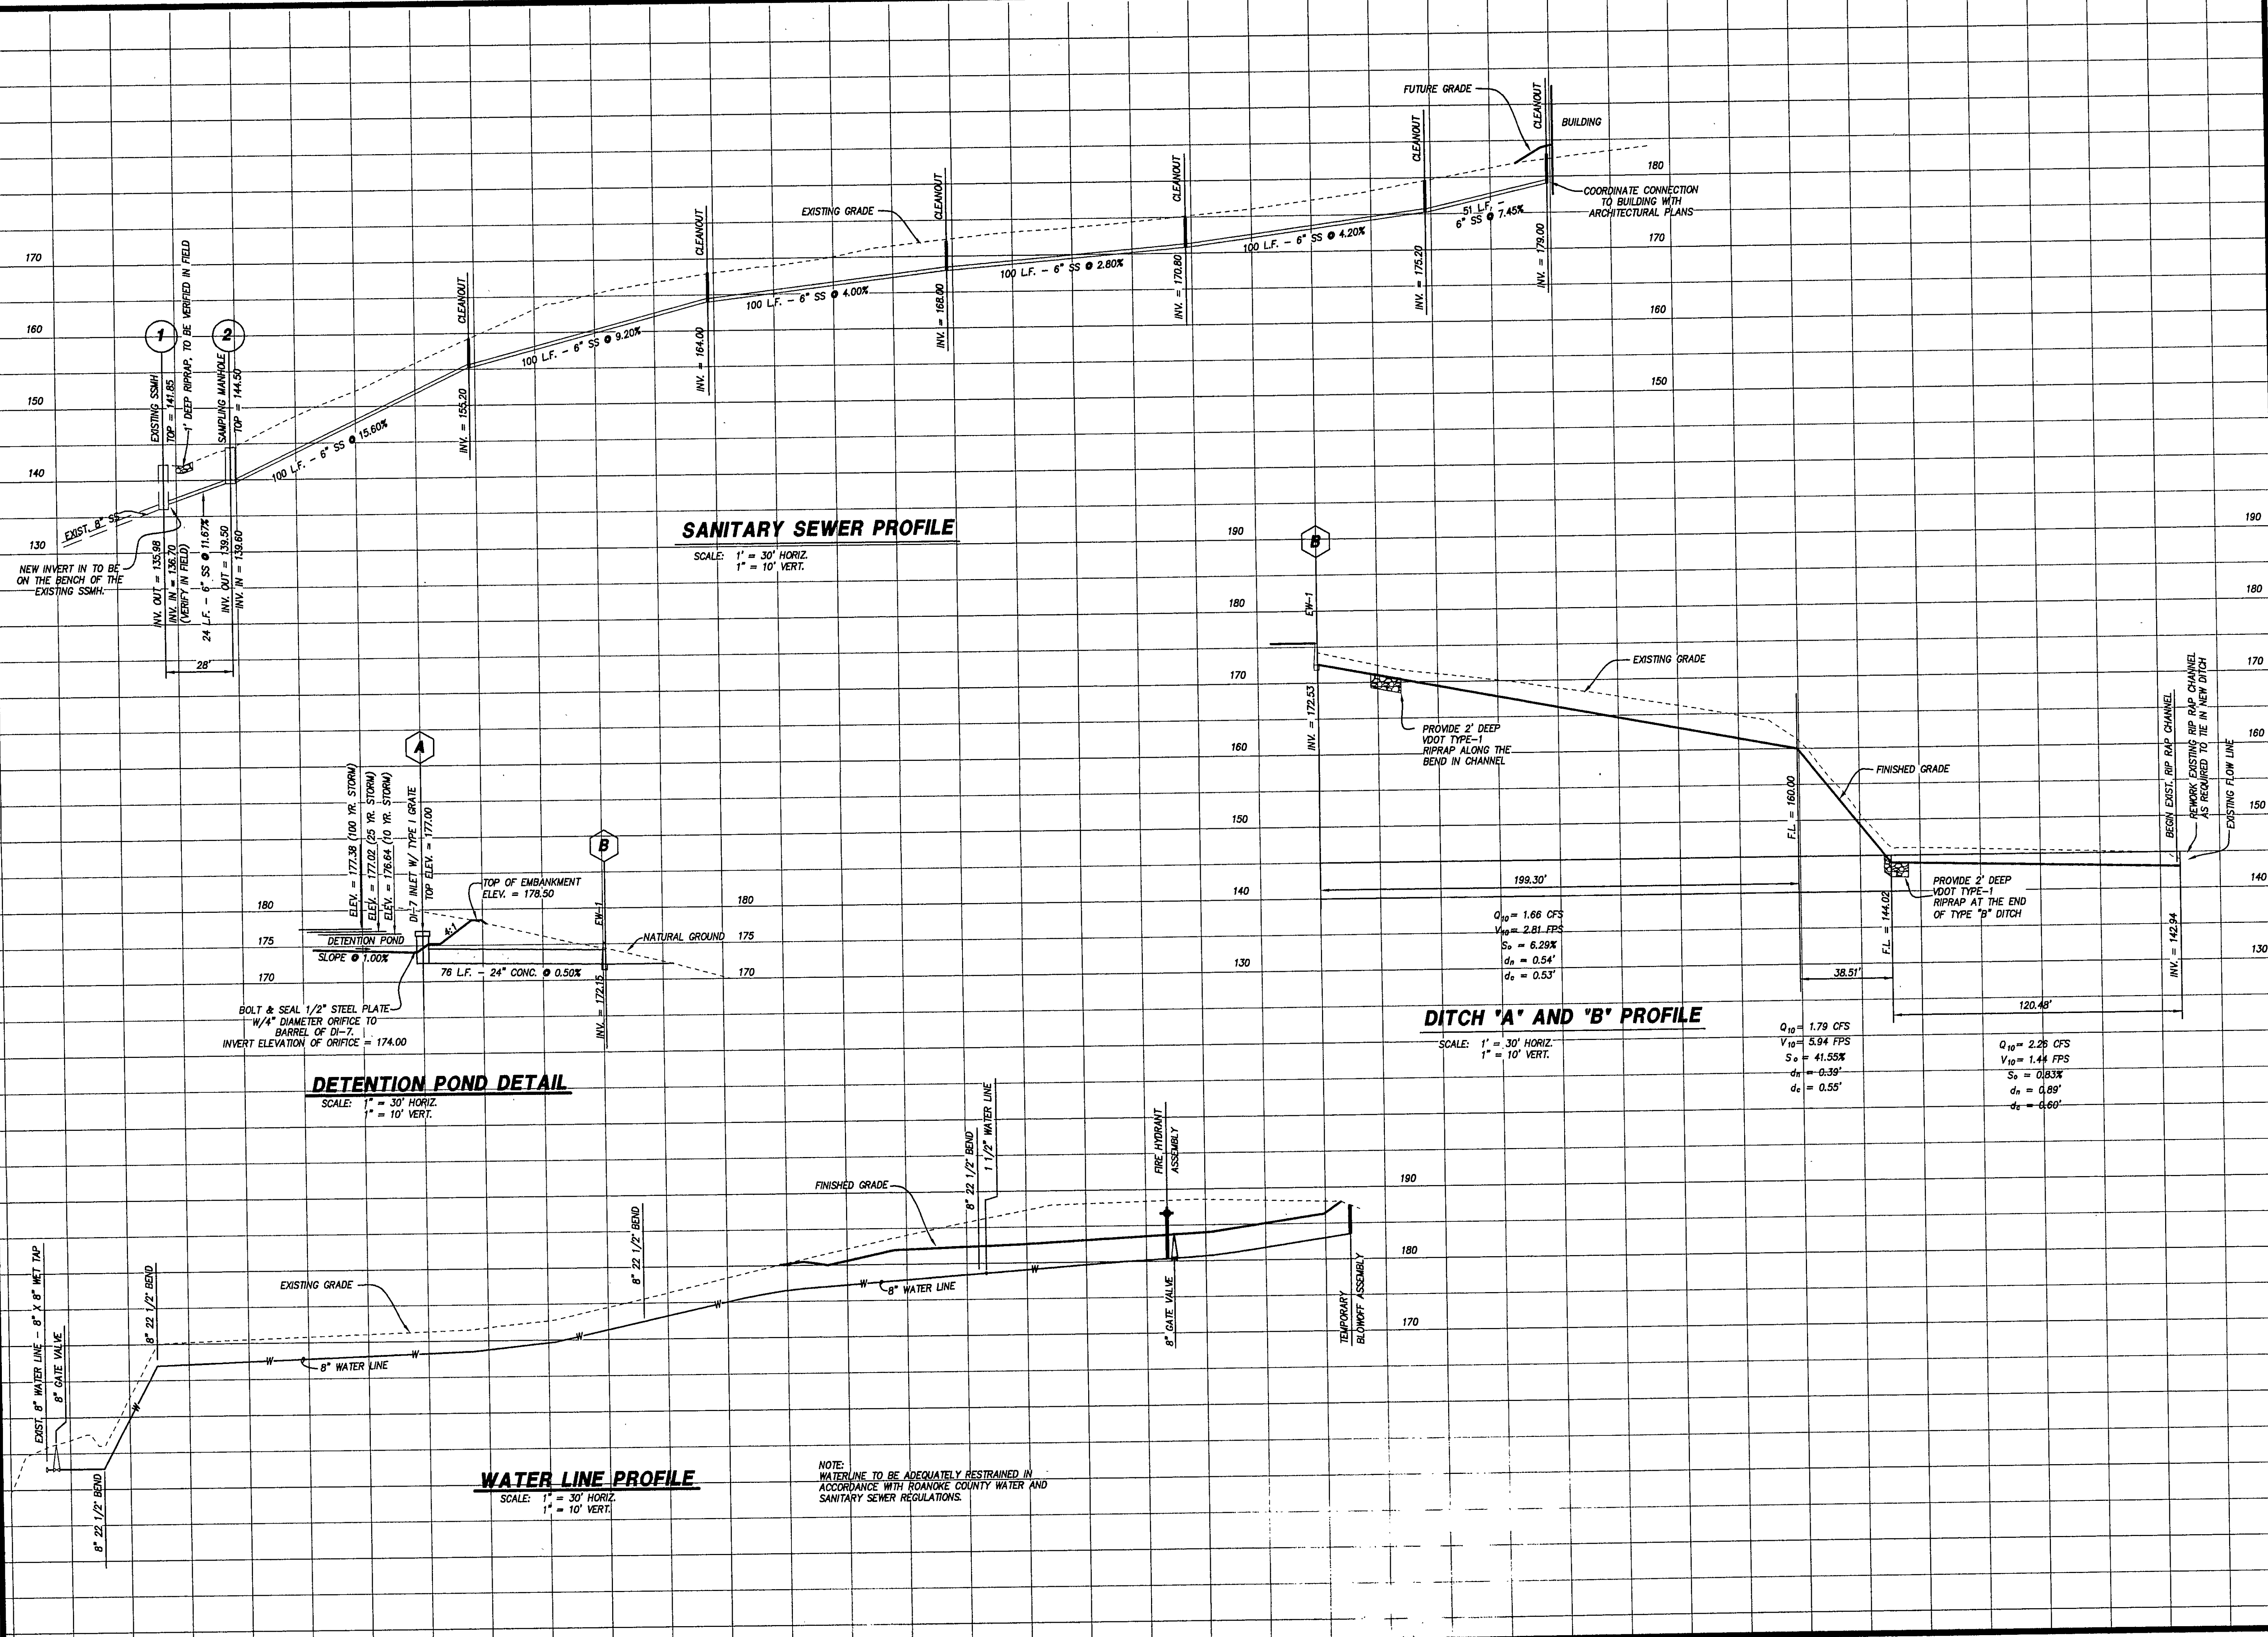

LA

LUMSDEN ASSOCIATES, P.C.
ENGINEERS-SURVEYORS-PLANNERS
ROANOKE, VIRGINIA

PHONE: (540) 771-4411
FAX: (540) 775-9445
E-MAIL: MAIL@LUMSDENPC.COM

4664 BRIMBLETON AVENUE
P.O. BOX 20669
ROANOKE, VIRGINIA 24018

COMMONWEALTH OF VIRGINIA
THOMAS C. DALE
No. 033002
4/1/04
PROFESSIONAL ENGINEER

PROFILES

NORTH VALLEY
SEVENTH DAY ADVENTIST
STRUCTURES DESIGN/BUILD
PREPARED FOR
CATAWBA MAGISTERIAL DISTRICT
ROANOKE COUNTY, VIRGINIA

REVISIONS	DESCRIPTION	DATE
1		
2		
3		
4		
5		

DATE: JUNE 1, 2004
SCALE: AS SHOWN
COMMISSION NO: 03-360
CADD FILE: 2-2003\03360\END\360.CADD
SHEET 7 OF 10