




SYMBOL OR KEY	SCIENTIFIC NAME	COMMON NAME	SIZE	QUANTITY
AC	<i>Acer campestre</i>	HEDGE MAPLE	1" CAL.	4
CL	<i>Chamaecyparis lawsoniana</i> 'Green Hedger'	'GREEN HEDGER' FALSECYPRESS	5' MIN	9
IG	<i>Ilex glabra</i> 'Shamrock'	'SHAMROCK' INKBERRY	18" MIN	49
IO	<i>Ilex opaca</i> 'Greenleaf'	'GREENLEAF' AMERICAN HOLLY	5' MIN	8
OV	<i>Ostrya virginiana</i>	AMERICAN HOPHORNBEAM	1" CAL.	3
OA	<i>Oxydendrum arboreum</i>	SOURWOOD	1" CAL.	3
QP	<i>Quercus phellos</i>	WILLOW OAK	1" CAL.	6
TC	<i>Taxus cuspidata</i> 'Sieboldii'	'SIEBOLD' YEW	18" MIN	74
UP	<i>Ulmus parvifolia</i>	LACEBARK ELM	1" CAL.	8

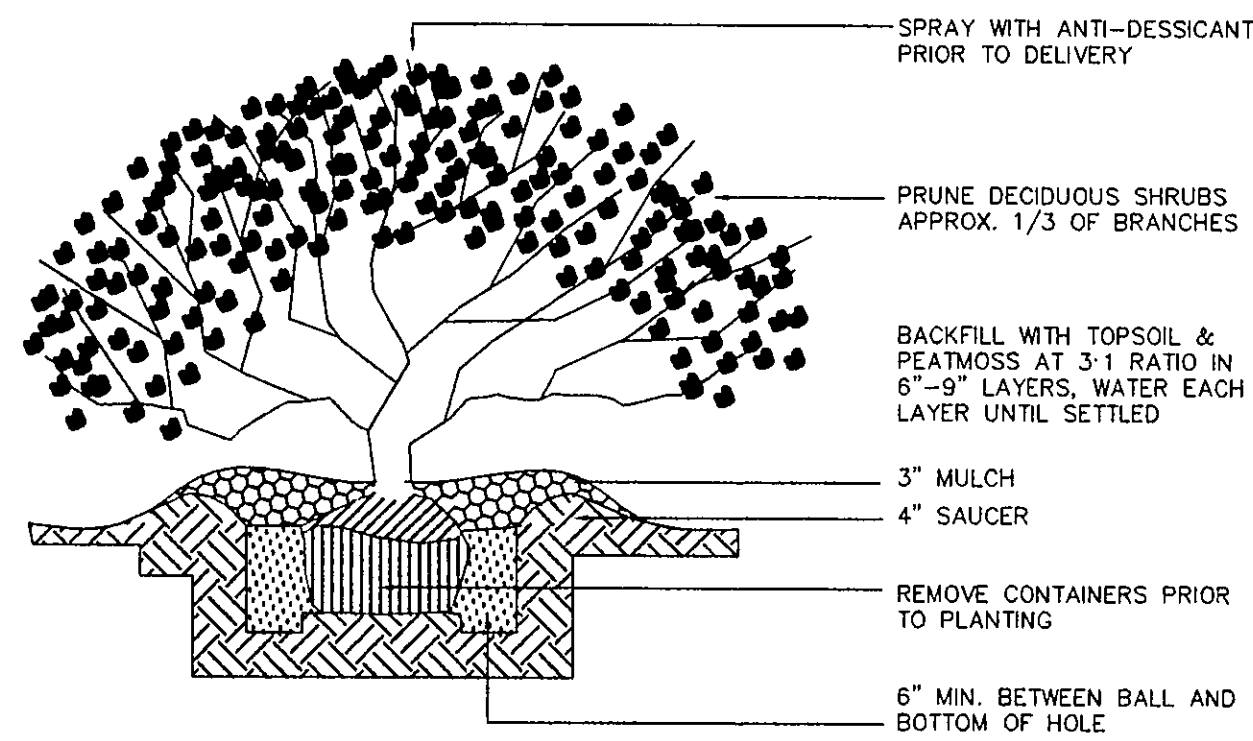

SHRUB PLANTING DETAIL

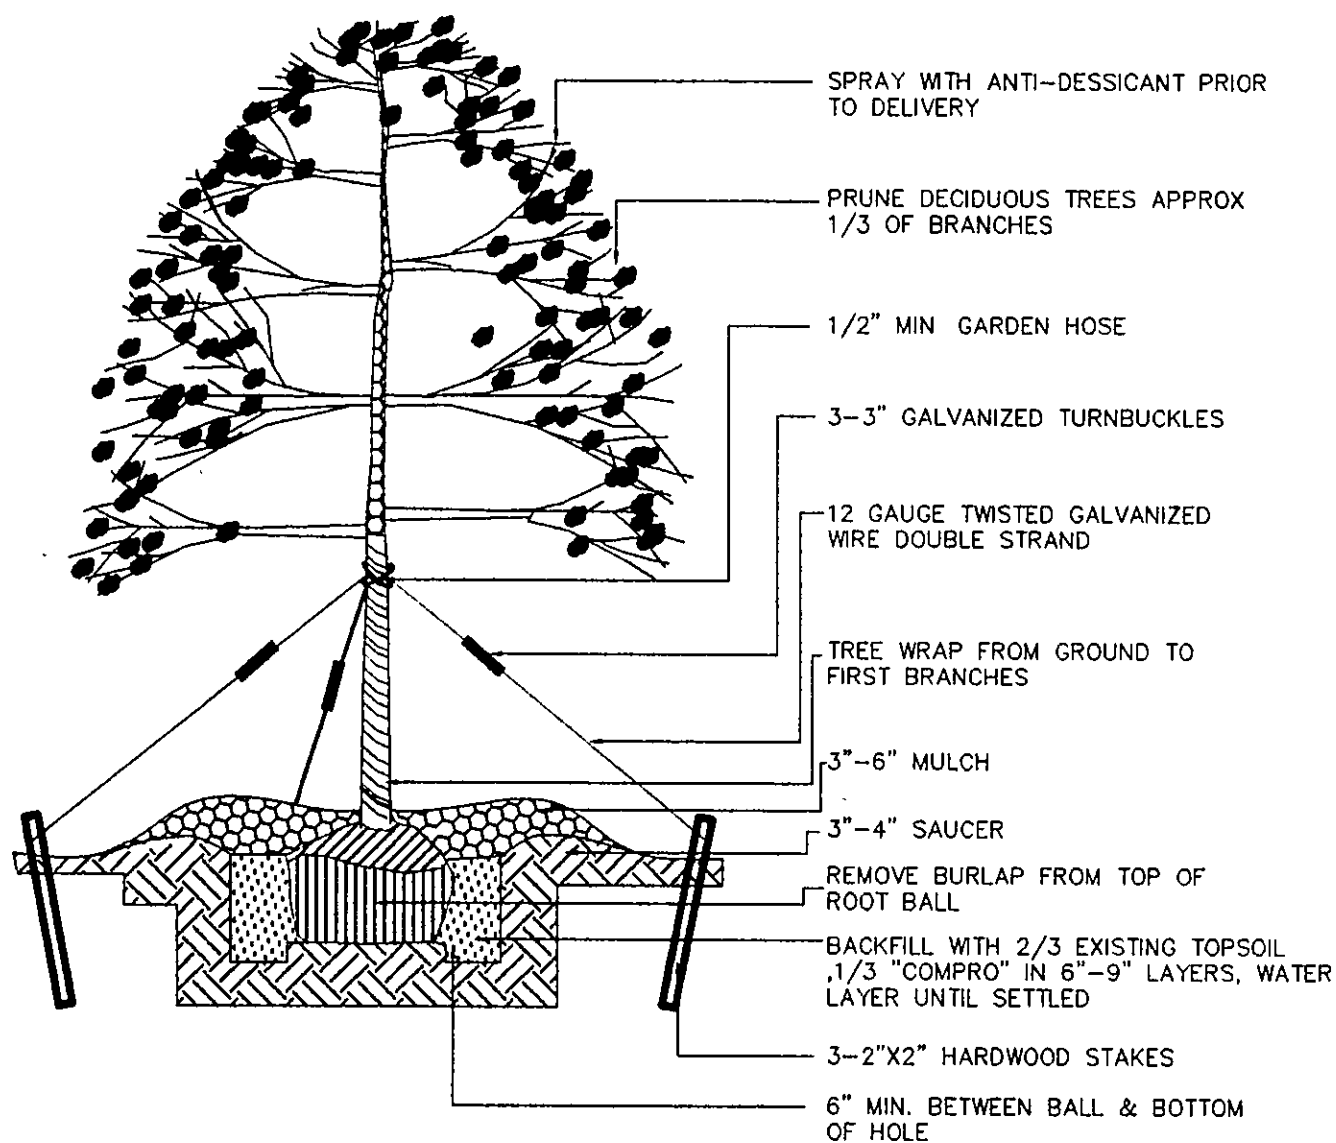

TREE PLANTING DETAIL

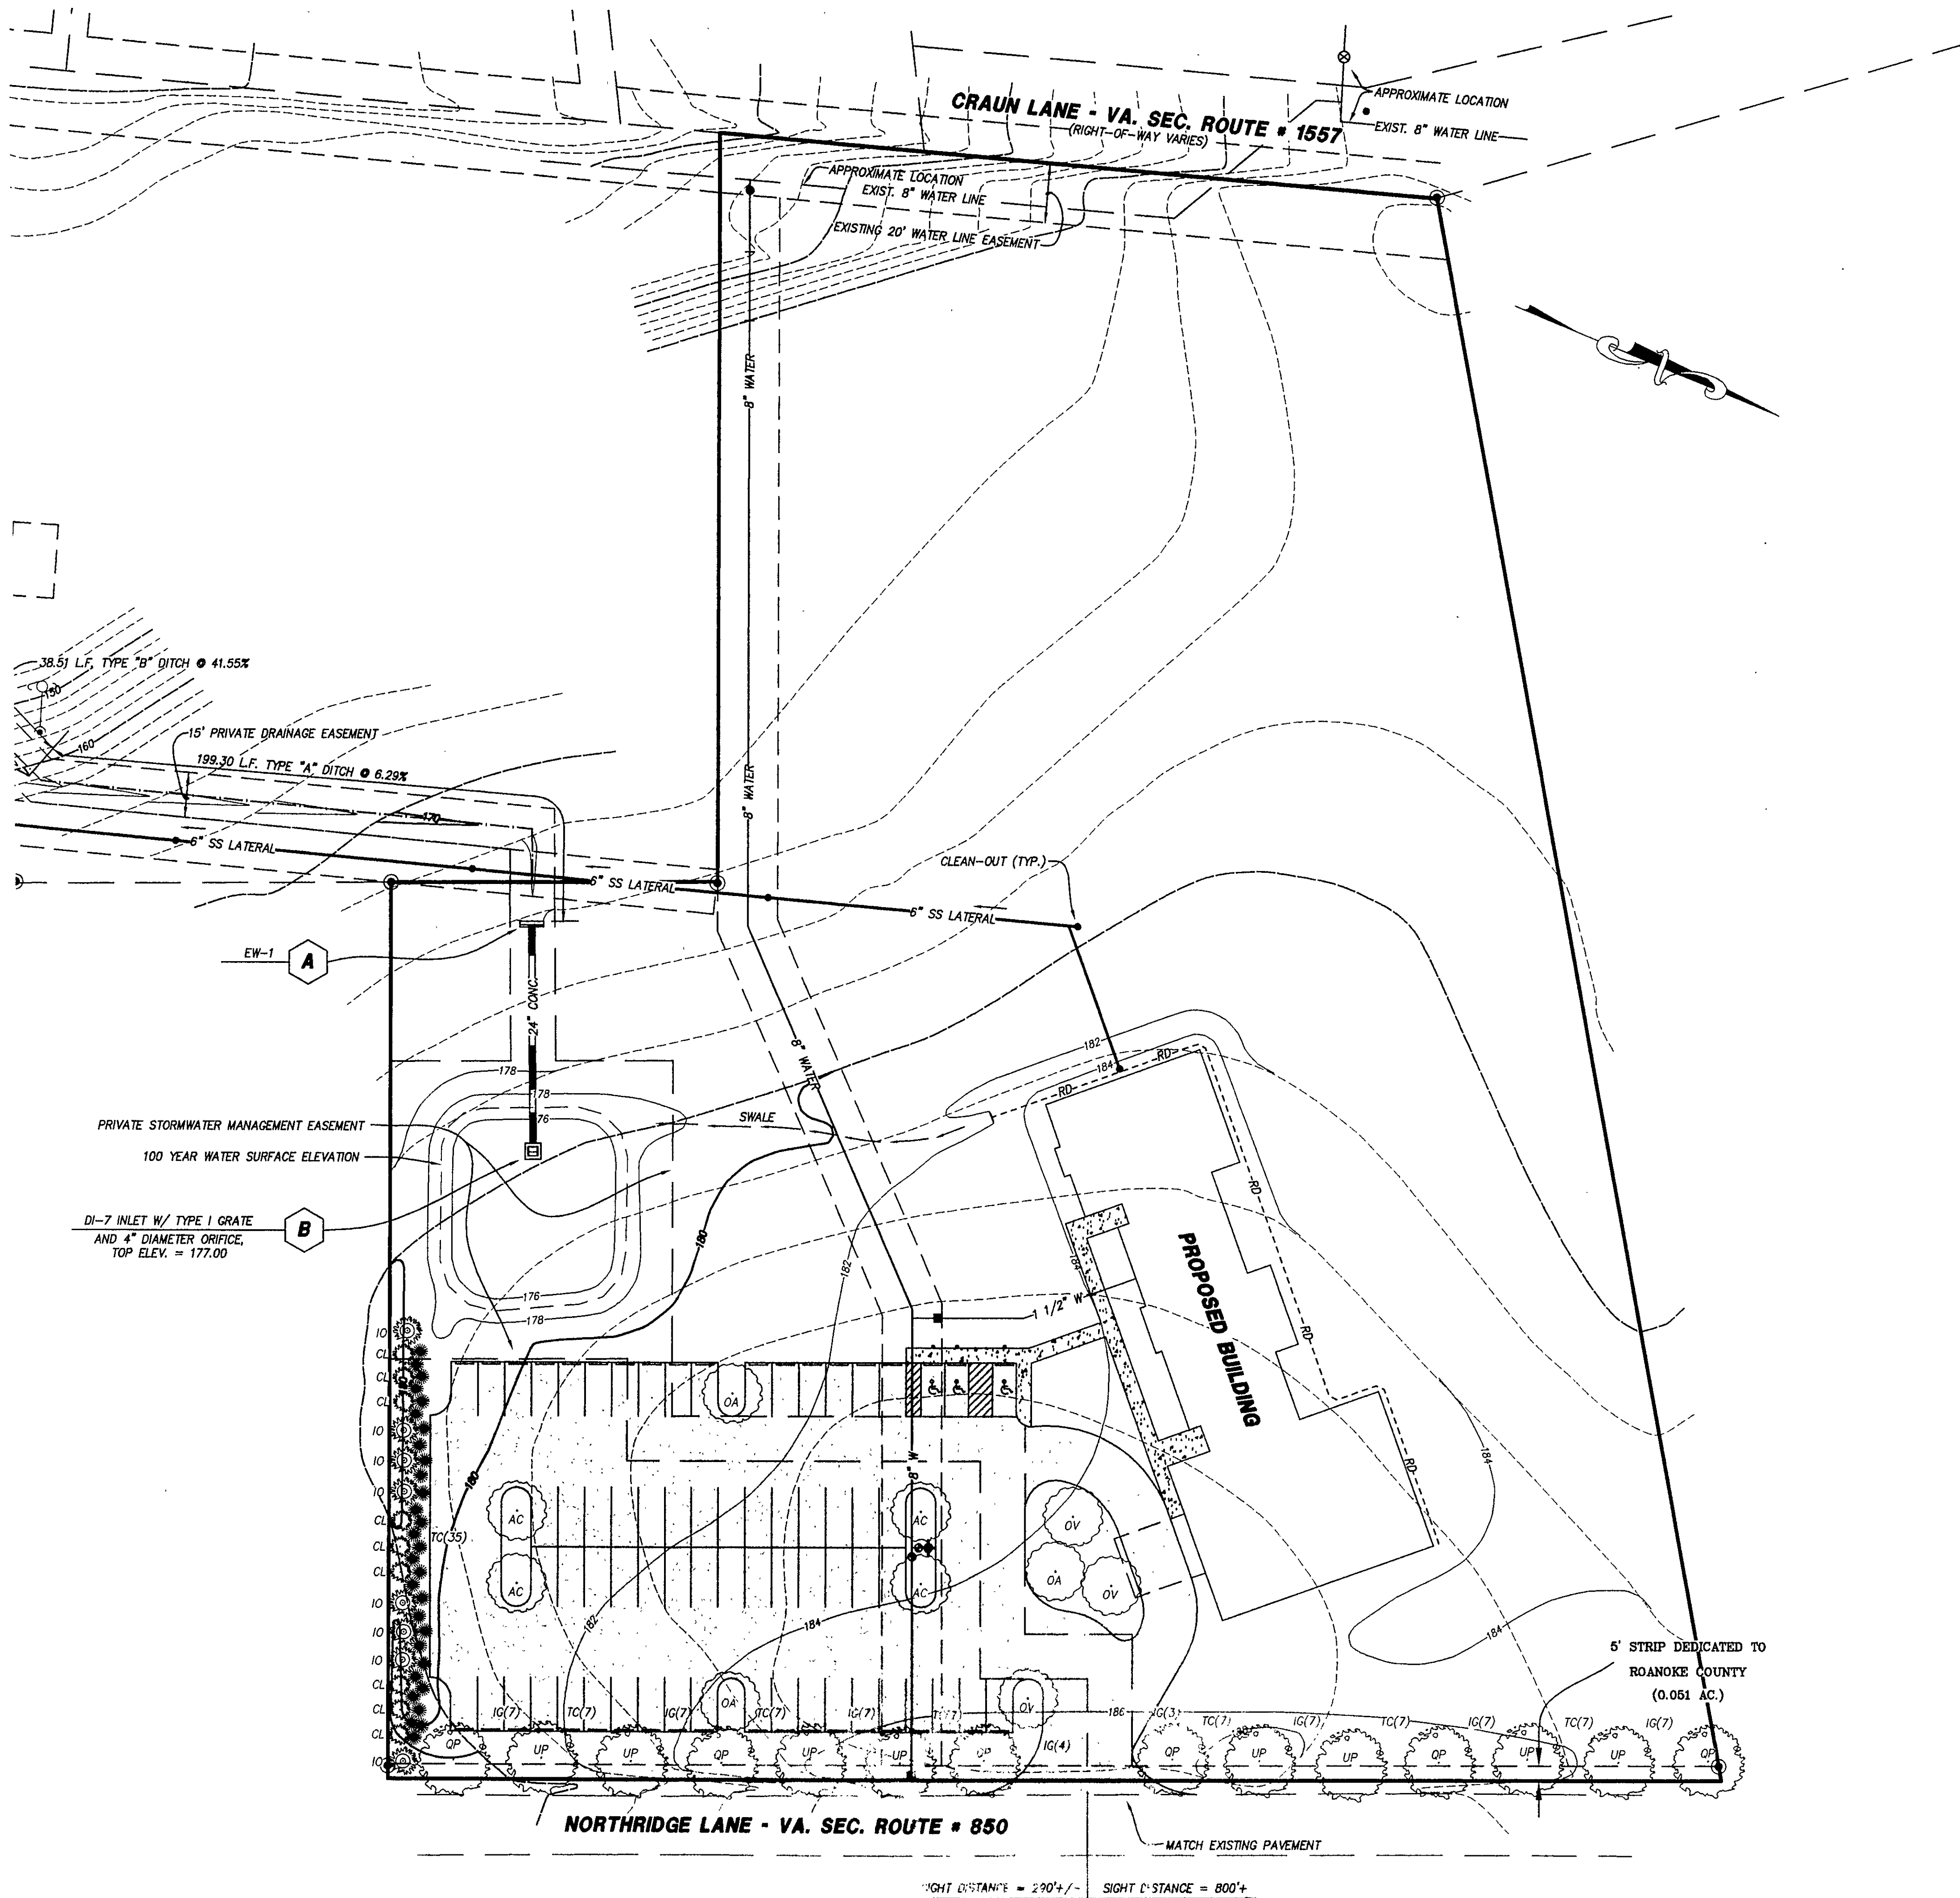

NO.	DATE	DESCRIPTION
1		
2		
3		
4		
5		

THIS PLAN IS FOR LANDSCAPING PURPOSES ONLY.