
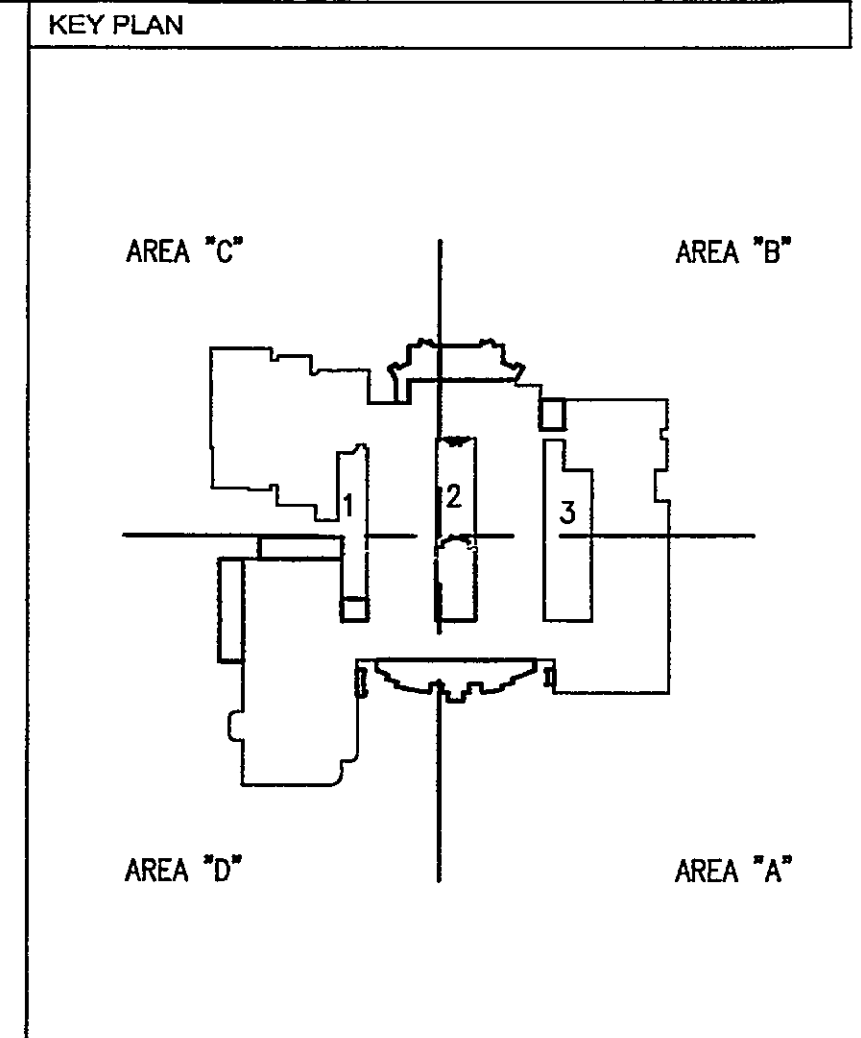


J:\060555\Civil\060555\dwg\060555 Grading.dwg, Plotted By: cventhying, Plotted: Apr 07, 2007 - 5:29pm

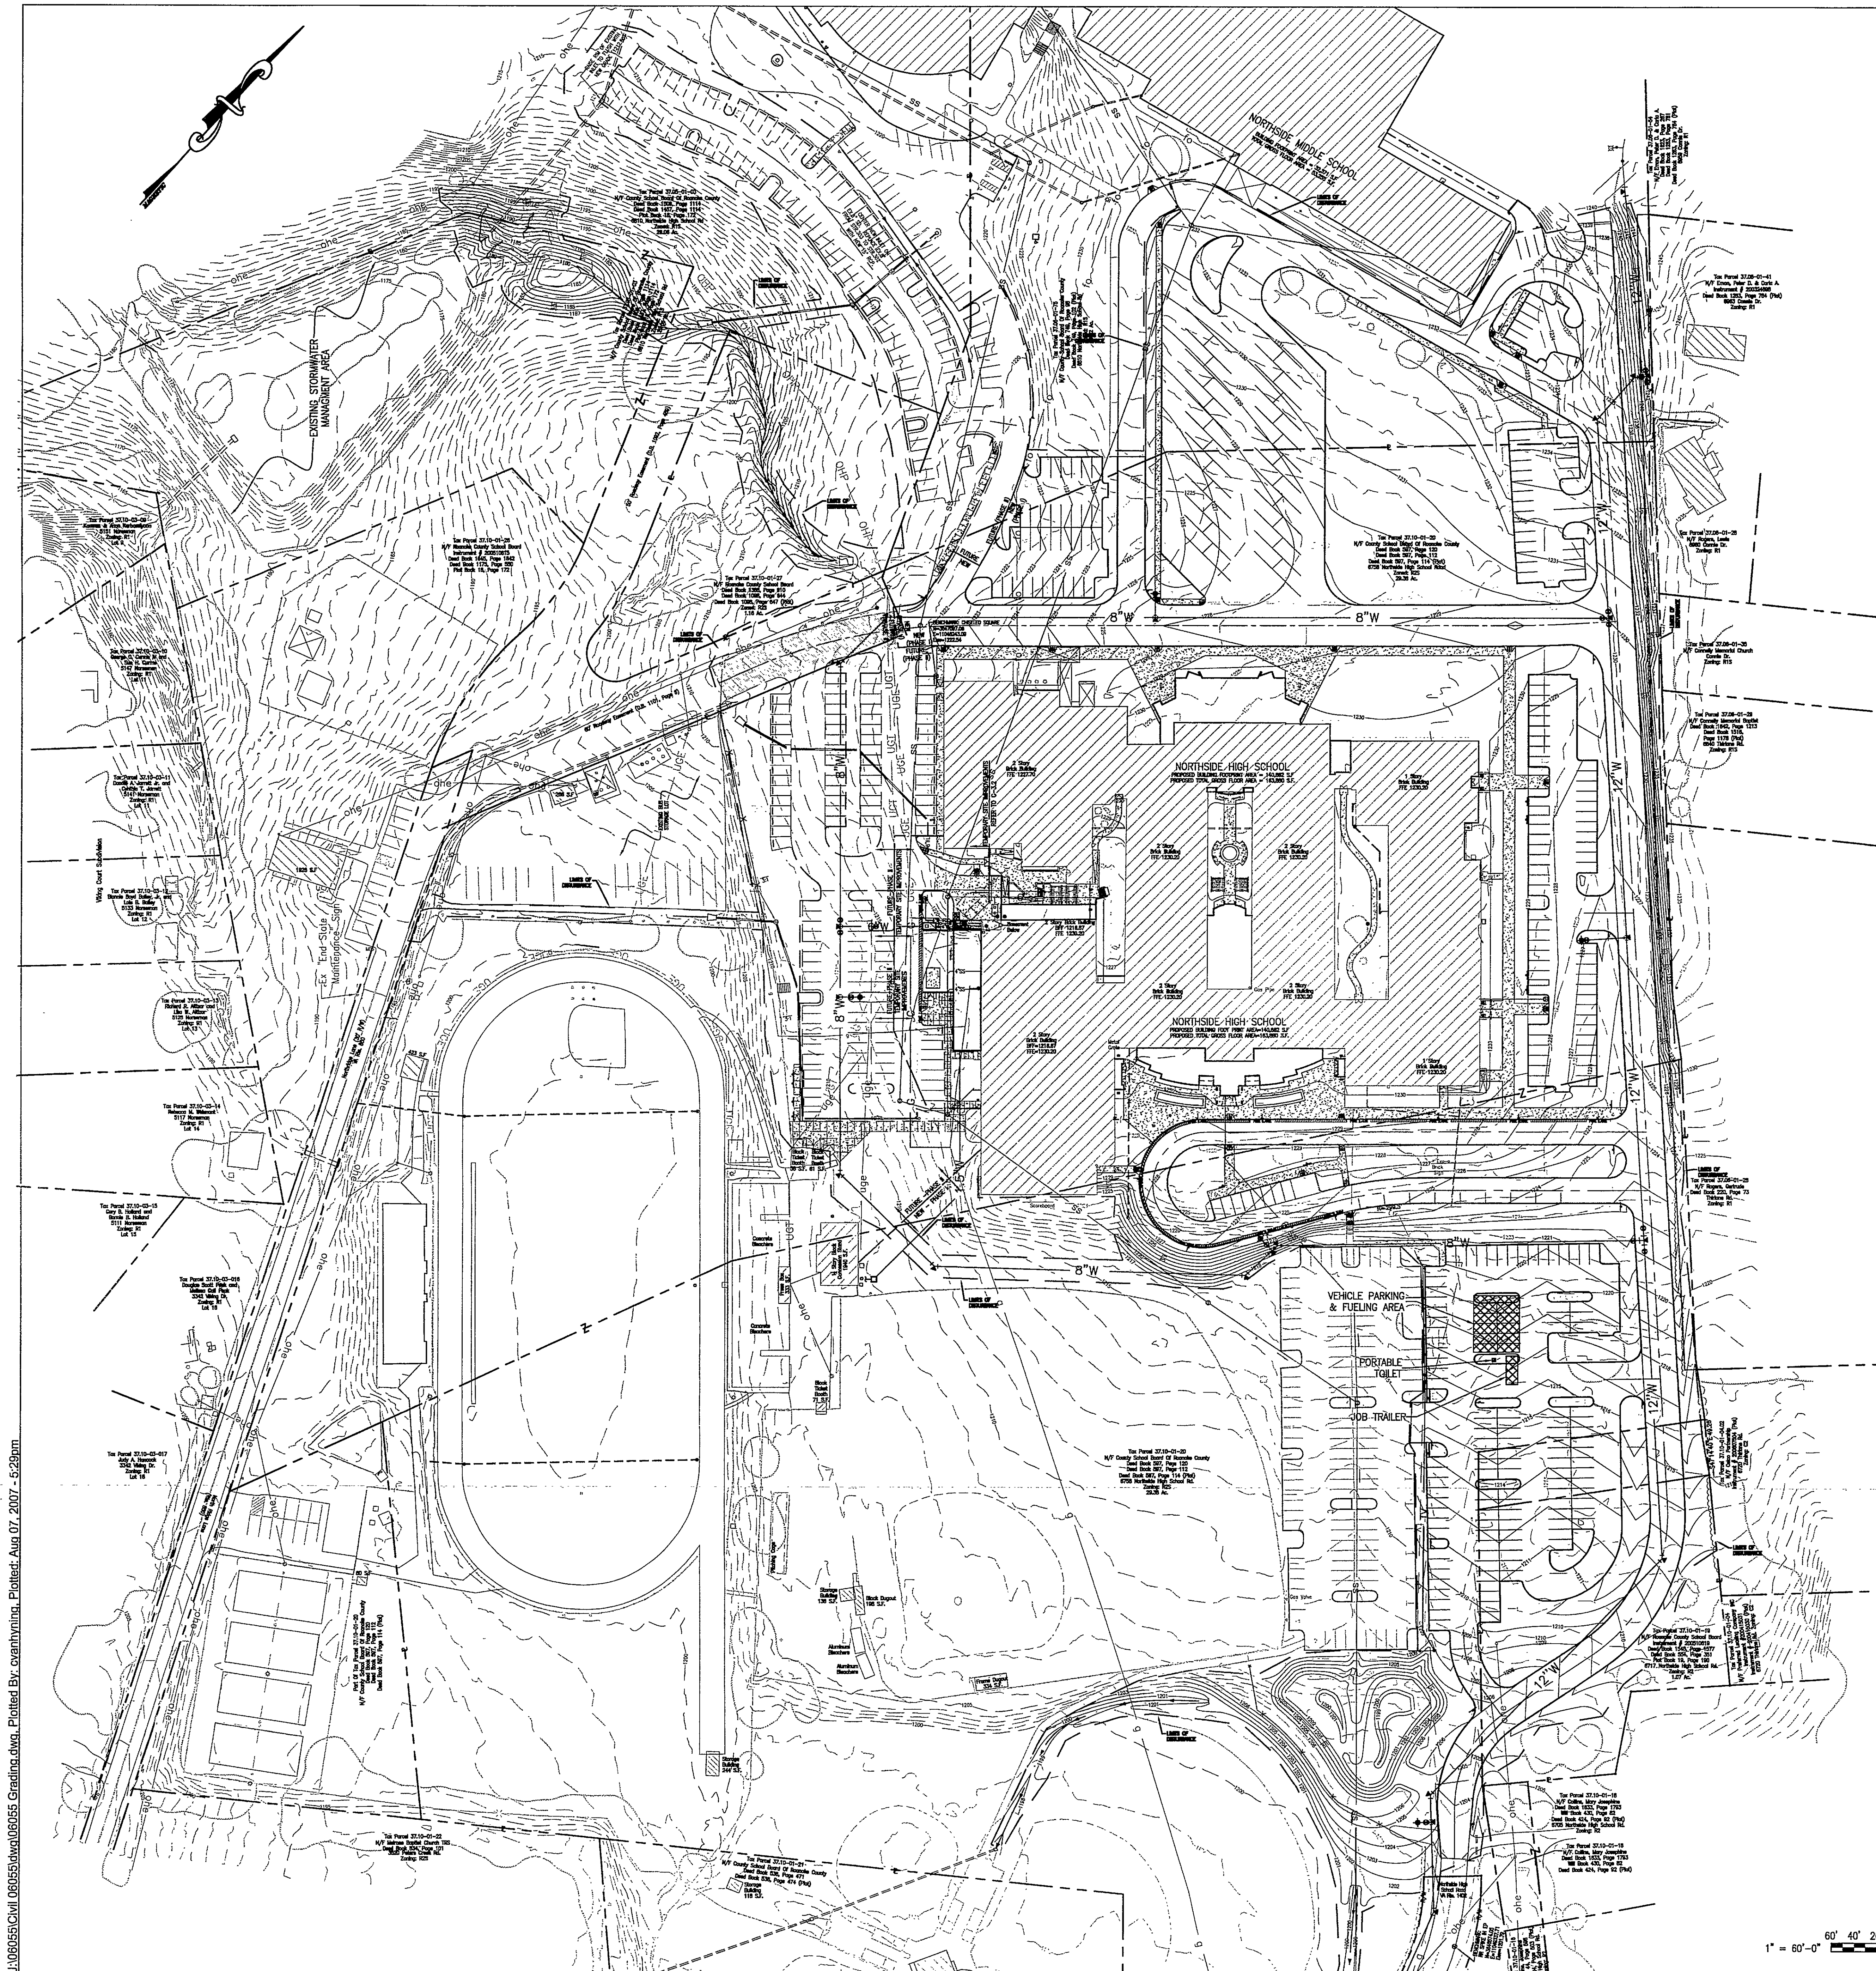

GENERAL NOTES

APPROVED

SPECTRUM DESIGN

10 CHURCH AVE SE, PLAZA SUITE 1 ROANOKE, VIRGINIA 24011 540.342.6001  
ROANOKE • MARION

ADDITIONS AND  
RENOVATIONS TO

**NORTHSIDE  
HIGH SCHOOL**

ROANOKE COUNTY PUBLIC SCHOOLS  
VA DOB #80-52G

SPECTRUM DESIGN PROJECT NO. 06055

DATE: 15 APRIL, 2007  
DESIGN ARCHITECT: MAR  
PROJECT ARCHITECT: MAR  
PROJECT ENGINEER: MAR  
CHECKED BY: MAR  
DRAWN BY: MAR  
REVISIONS: NUMBER DATE

CERTIFICATION STATEMENT:

"I certify under penalty of law that this document and all attachments were prepared under my direction or supervision in accordance with a system designed to assure that qualified personnel properly gather and evaluate the information submitted. Based on my inquiry of the person or persons who manage the system, or those persons directly responsible for gathering the information, the information submitted is, to the best of my knowledge and belief, true, accurate, and complete. I am aware that there are significant penalties for submitting false information, including the possibility of fine and imprisonment for knowing violations."

OWNER REPRESENTATIVE TITLE DATE

SHEET TITLE

**S.W.P.P.  
PLAN**

**C-1.10**