



J:\06055\Civil\06055.dwg, Plotted: Aug 08, 2007 - 9:28am

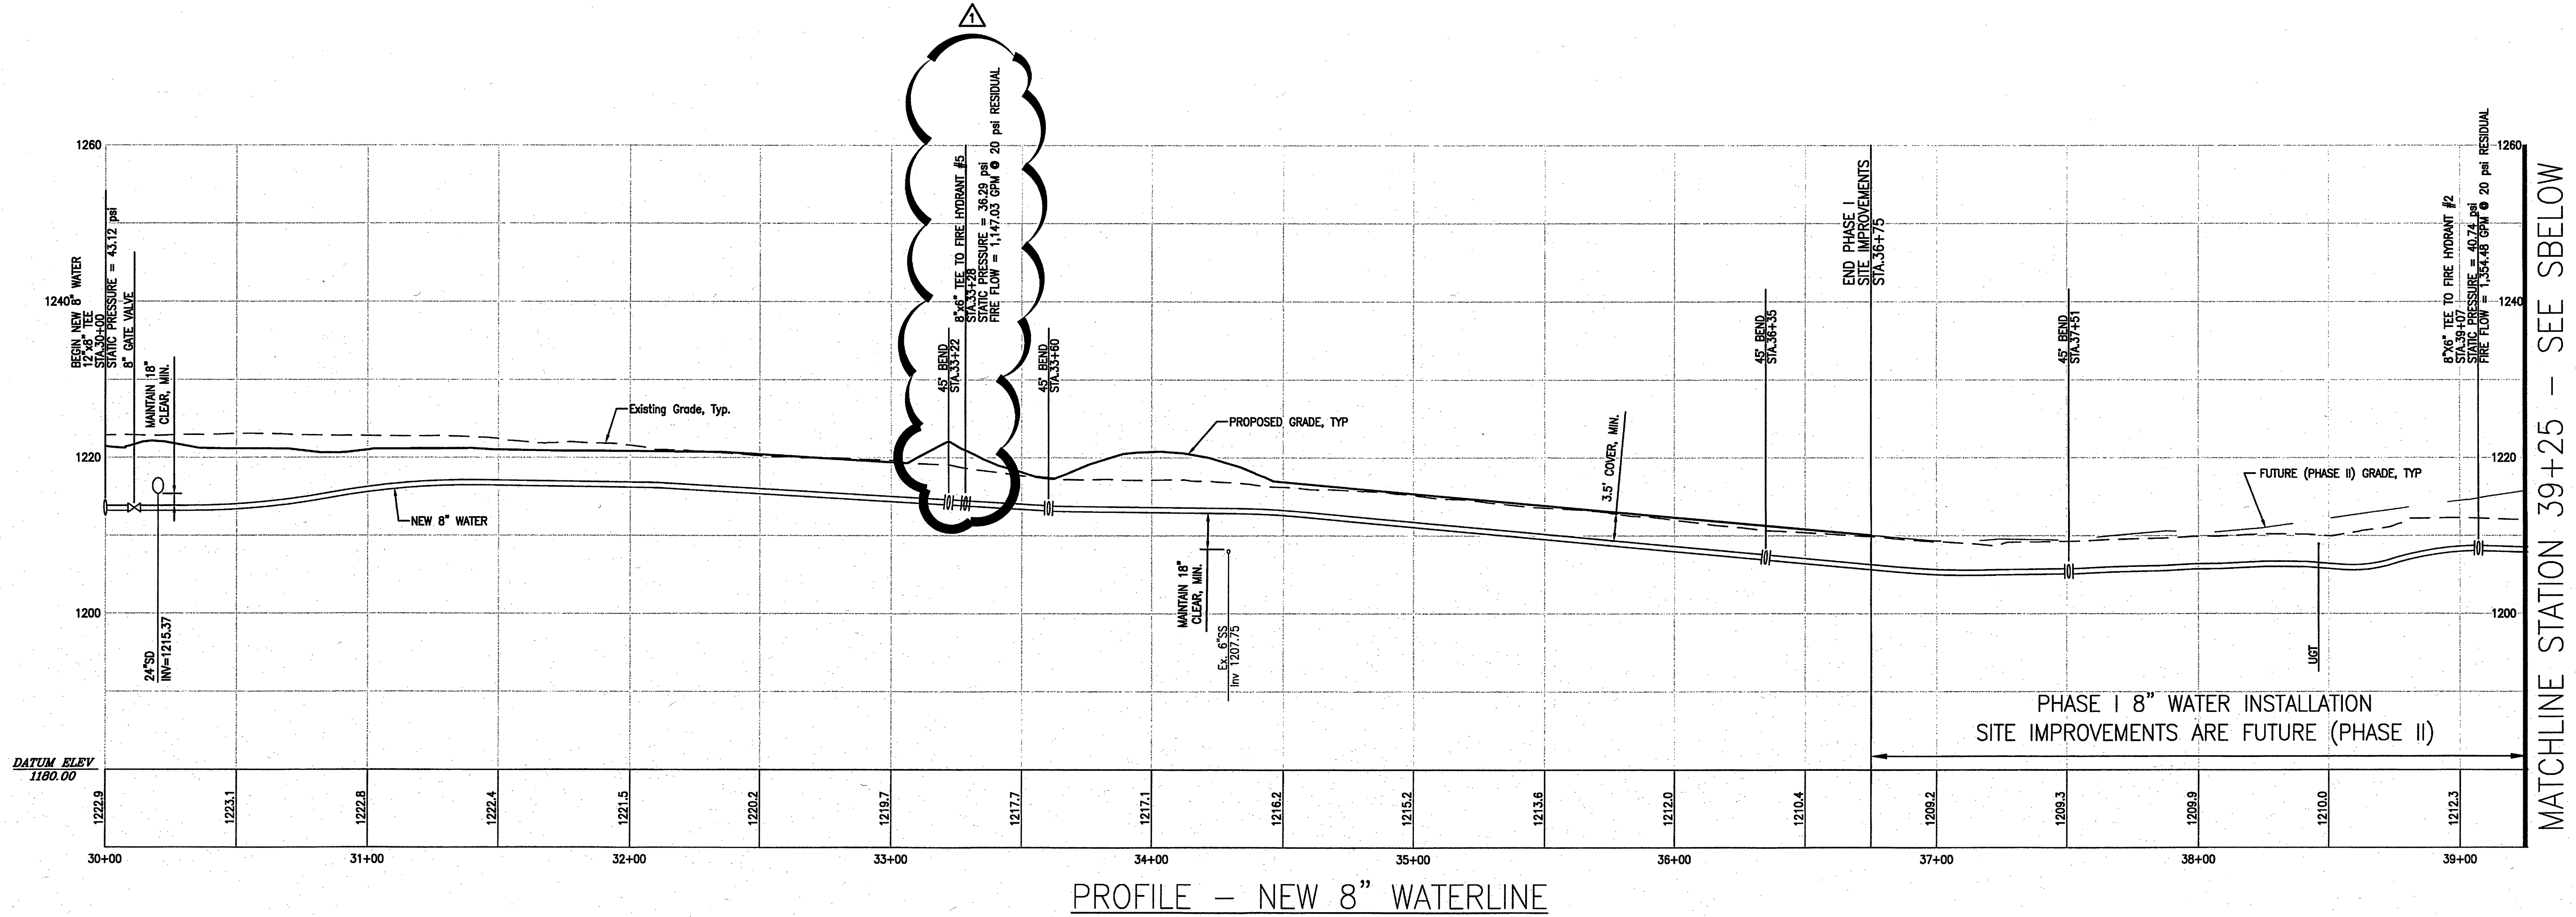


PROFILE - NEW 8" WATERLINE

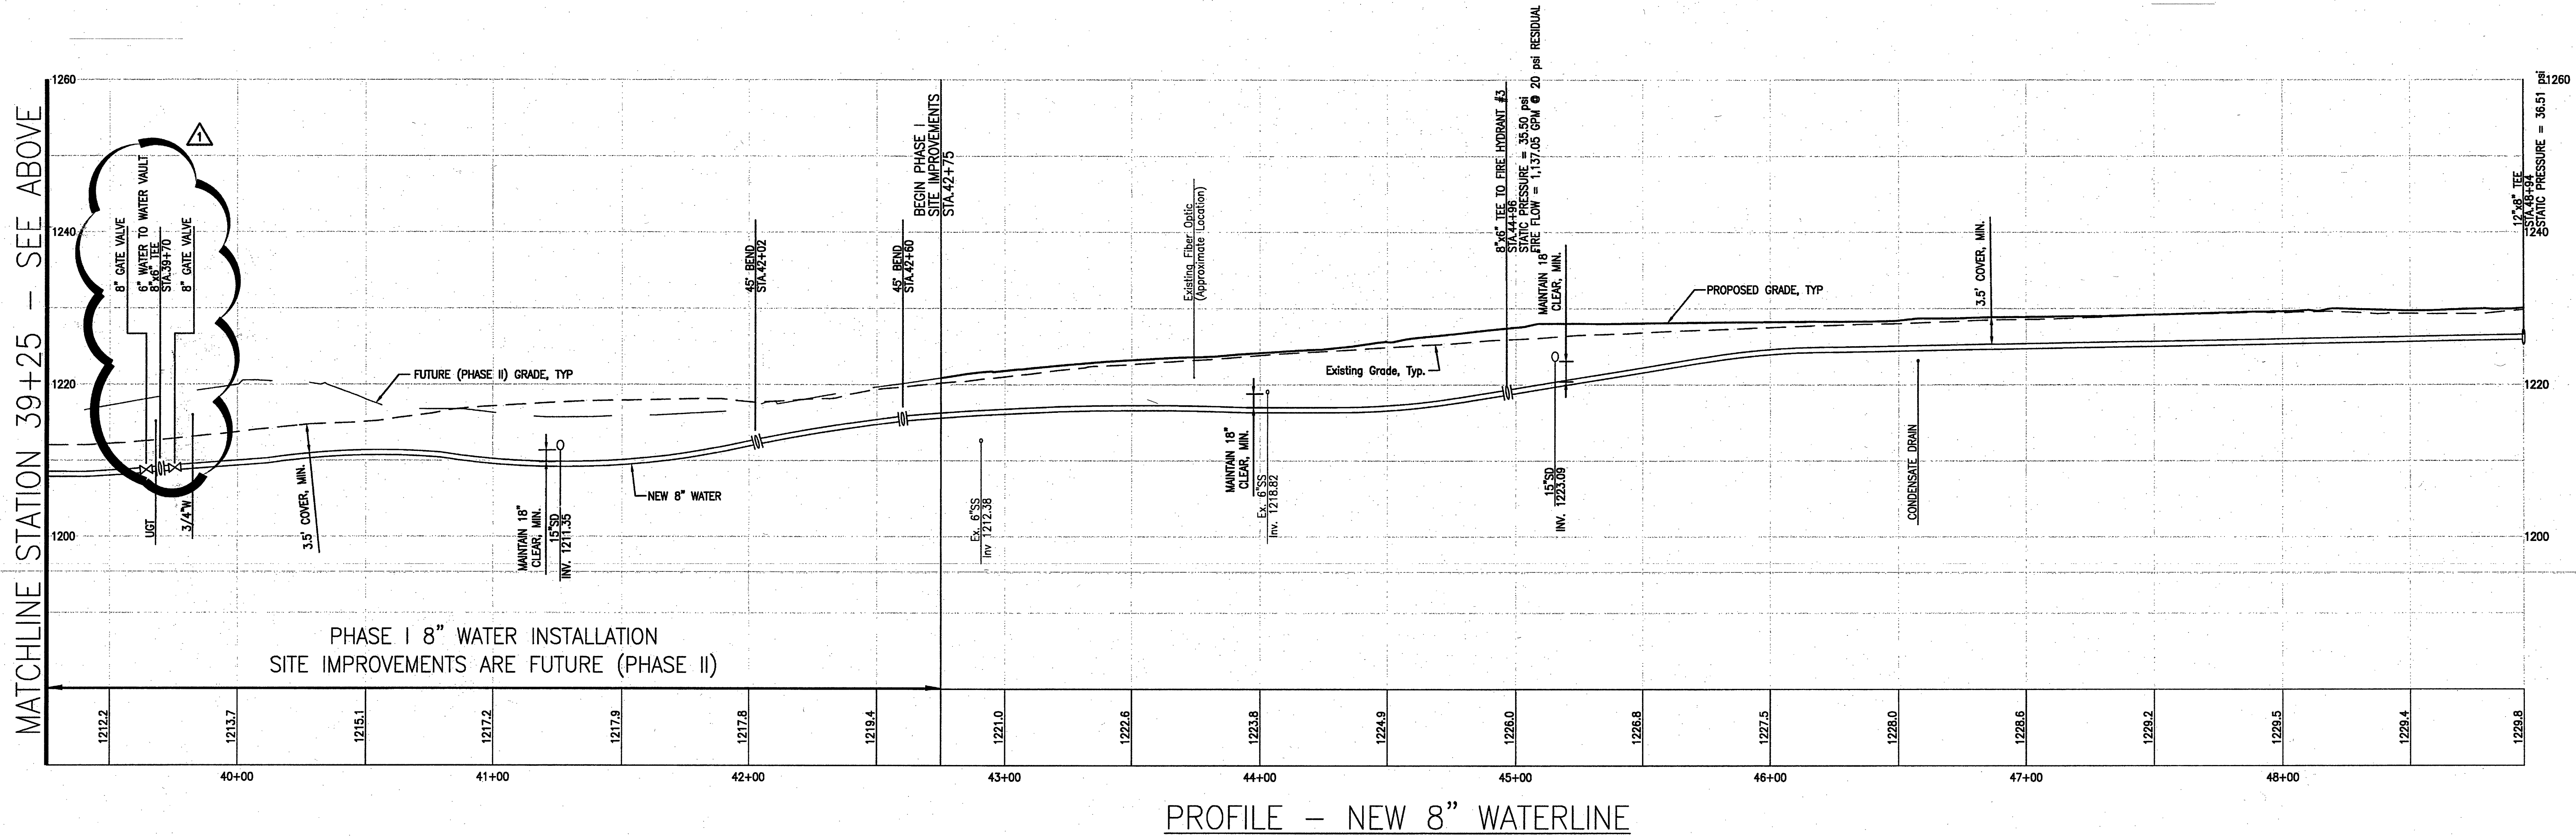

PROFILE - NEW 8" WATERLINE


1" = 30'-0"
30' 20' 10' 0' 30' 60'
HORIZONTAL SCALE: 1"=30'
VERTICAL SCALE: 1"=10'

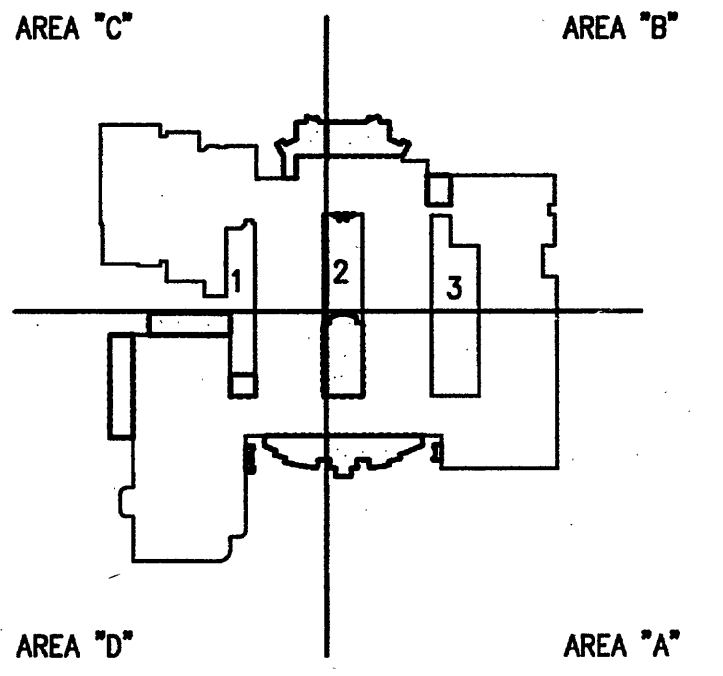

GENERAL NOTES

REVISION #2 CHANGES:
NEW 8" WATERLINE HAS BEEN REVISED TO ALLOW
FOR 3.5' COVER FROM EXISTING GRADE IN THE
PHASE II PORTION OF THE PROJECT.

APPROVED

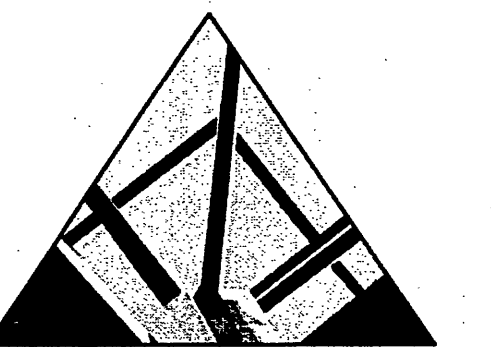

SPECTRUM DESIGN

10 CHURCH AVE SE, PLAZA SUITE 1 ROANOKE, VIRGINIA 24011 540.342.8001
ROANOKE • MARION

ADDITIONS AND
RENOVATIONS TO

**NORTHSIDE
HIGH SCHOOL**

ROANOKE COUNTY PUBLIC SCHOOLS
VA DOE #80-52G

SPECTRUM DESIGN PROJECT NO. 06055



DATE: 15 APRIL, 2007
DESIGN ARCHITECT: MAR
PROJECT ARCHITECT: CAV
CHECKED BY: MAR
DRAWN BY: CAV
REVISIONS: 1
COUNTY REVIEW: 2
VALUE ENGINEERING REV: 2
DATE: 8/25/07

SHEET TITLE

PROFILE -
8" WATER LINE

C-2.3