
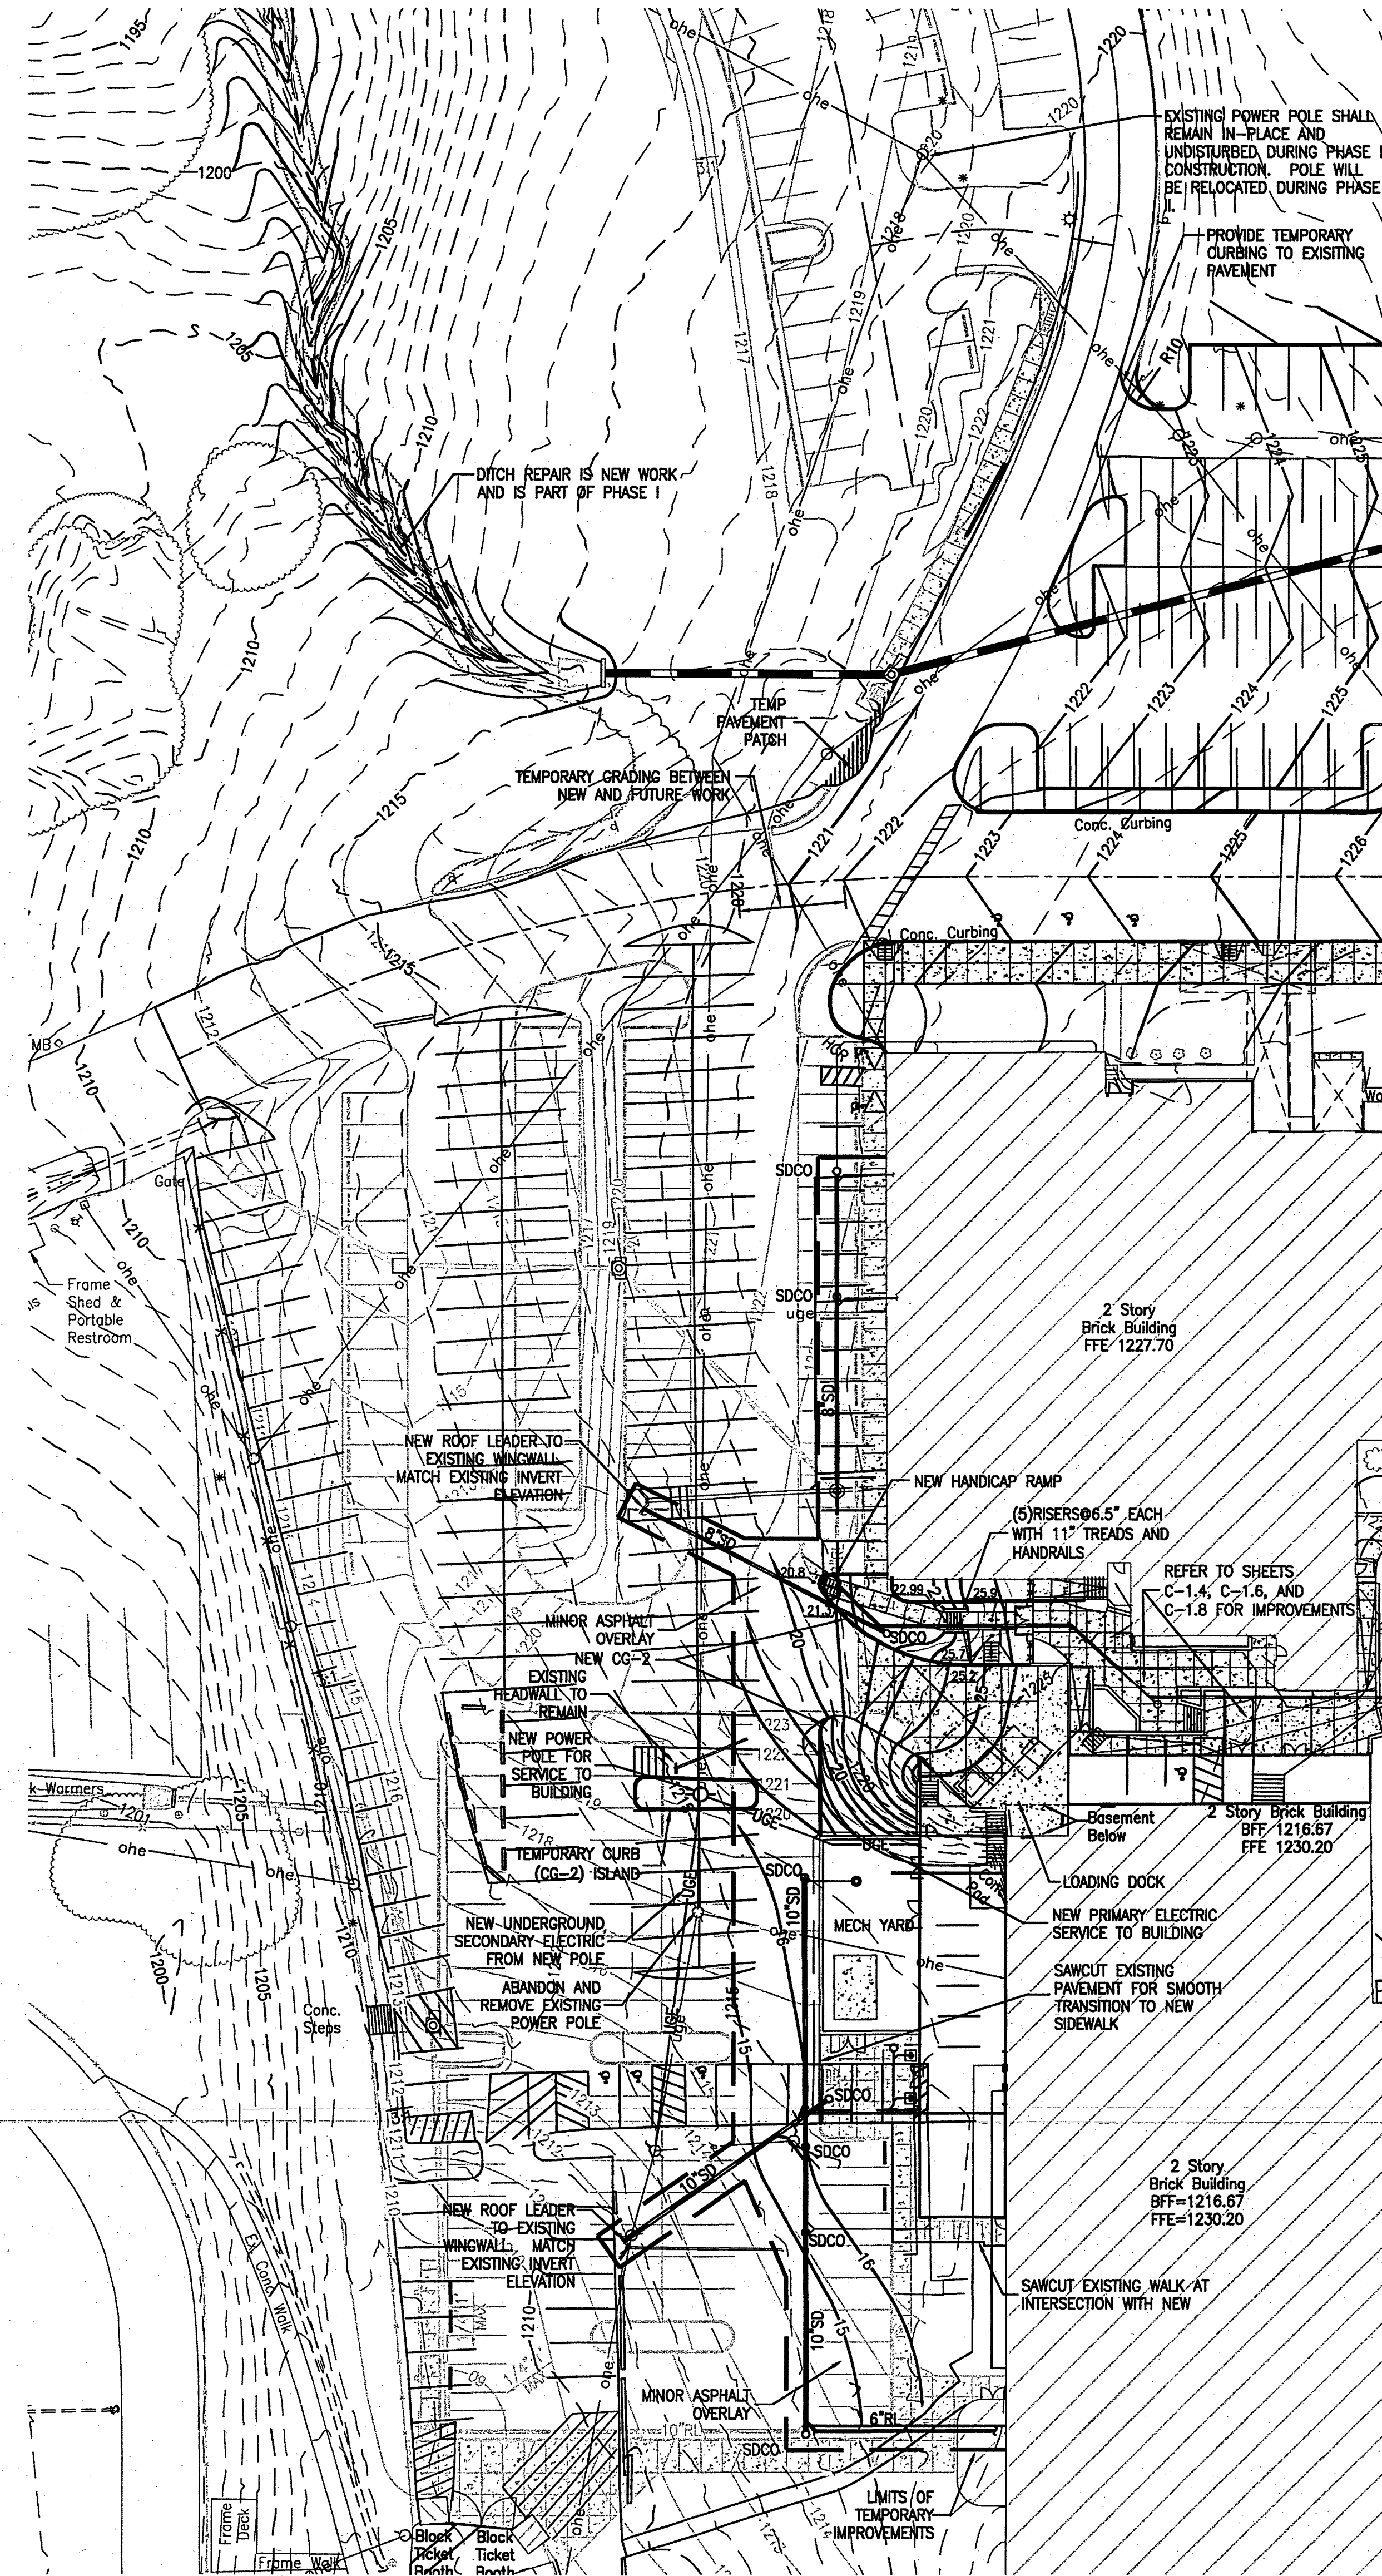



J:\060555\Civil\060555\060555.dwg 1:TEMP IMPROVEMENTS.DWG, PLOTTED BY: C:\WINDOWS\TEMP\060555.DWG, AUG 07, 2007, 2:33PM

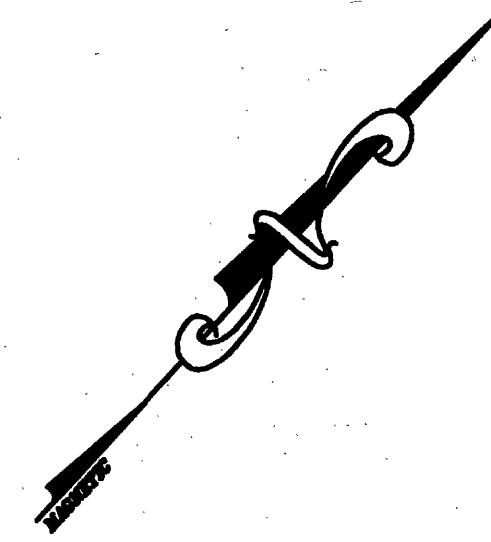


NOTES:
FUTURE IMPROVEMENTS SHOWN HEREON ARE FOR REFERENCE ONLY.
THIS SHEET ILLUSTRATES THE TEMPORARY IMPROVEMENTS TO BE
MADE BETWEEN NEW WORK AND EXISTING CONDITIONS.

ONLY ELECTRICAL IMPROVEMENTS SHOWN ON THIS SHEET FOR LOT C
SHALL BE COMPLETED DURING PHASE I. ALL OTHER ELECTRICAL
WORK WITHIN LOT C SHALL BE COMPLETED DURING PHASE II.


REFER TO GRADING SHEETS FOR ROOF LEADER INVERTS AT THE
BUILDING.

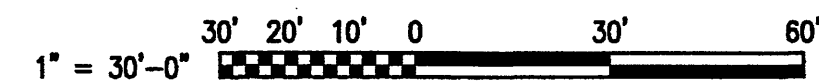

KEY PLAN

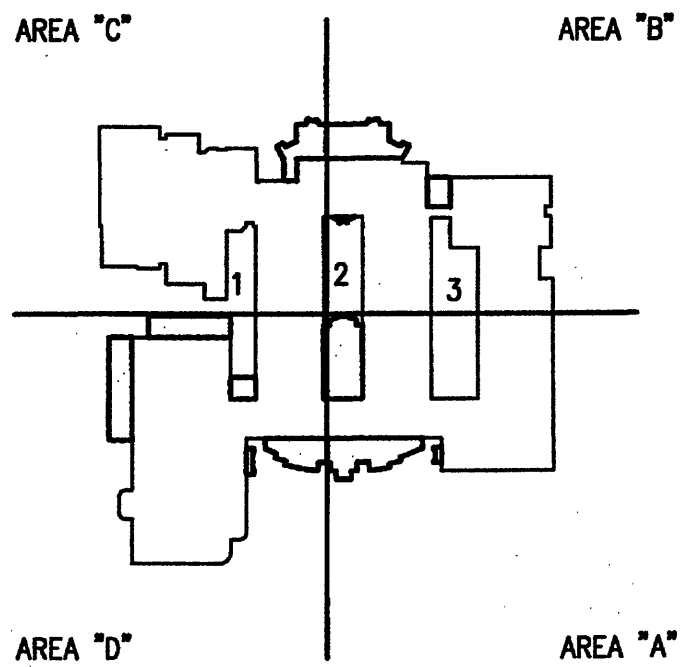

GENERAL NOTES

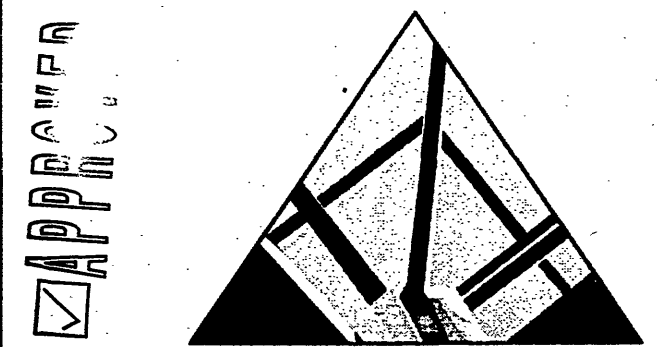


SPECTRUM DESIGN

10 CHURCH AVE SE, PLAZA SUITE 1 ROANOKE, VIRGINIA 24011 540.342.0001
ROANOKE • MARION

ADDITIONS AND
RENOVATIONS TO

**NORTHSIDE
HIGH SCHOOL**
ROANOKE COUNTY PUBLIC SCHOOLS
VA DOE #80-52G

SPECTRUM DESIGN PROJECT NO. 06055

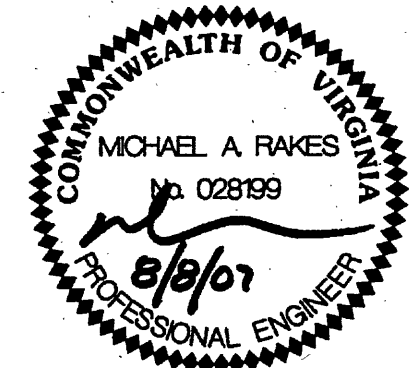

DATE
DESIGN ARCHITECT
PROJECT ARCHITECT
PROJECT ENGINEER
CHECKED BY
DRAWN BY
REVISIONS
NEW ISSUE

15 APRIL, 2007

MAR

MF

NUMBER
2

DATE
8/7/07

SHEET TITLE

**TEMPORARY
IMPROVEMENTS**

C-3.2